




FIRST FLOOR PLAN
SCALE 1.50

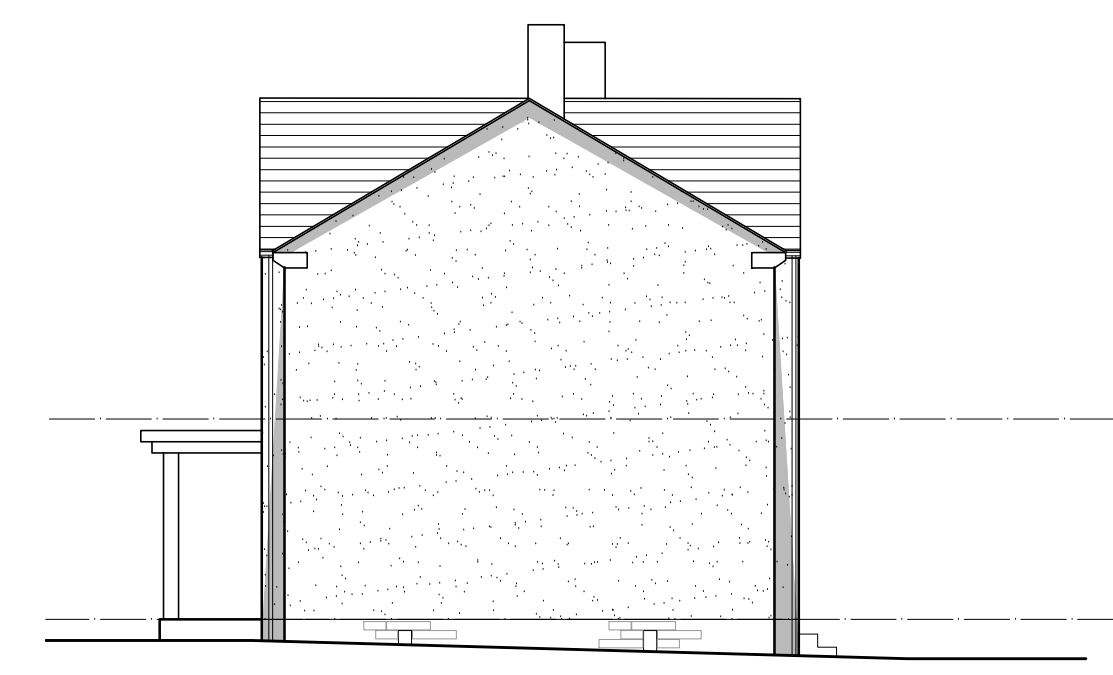

NORTH ELEVATION
SCALE 1.100

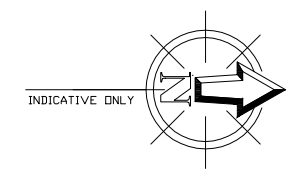


WEST ELEVATION
SCALE 1.100

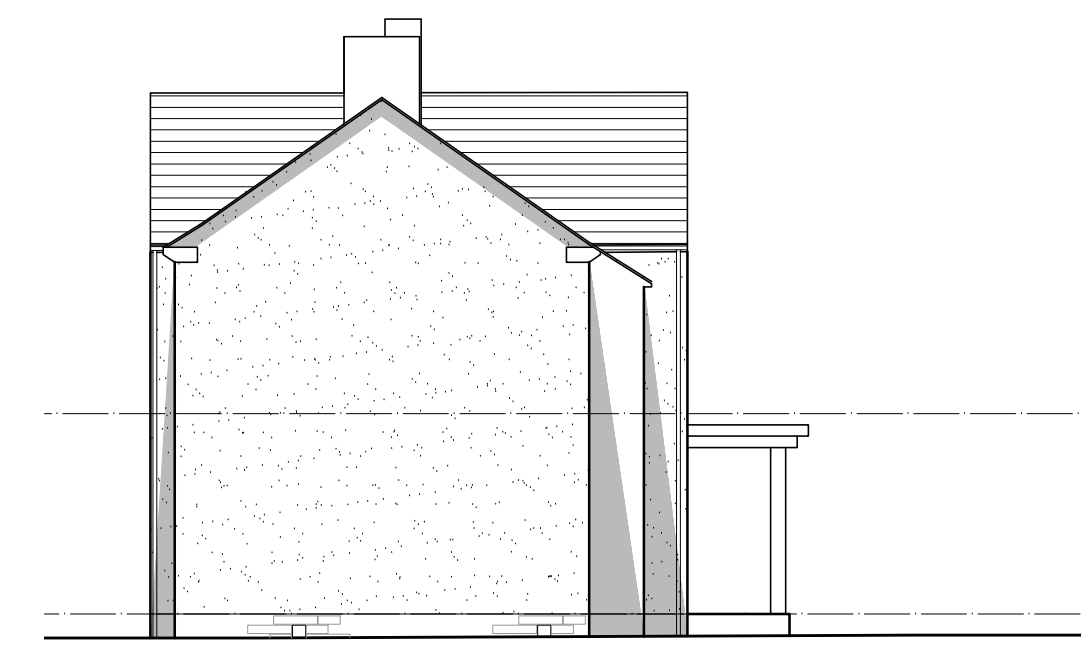


SOUTH ELEVATION
SCALE 1.100



EAST ELEVATION
SCALE 1.100

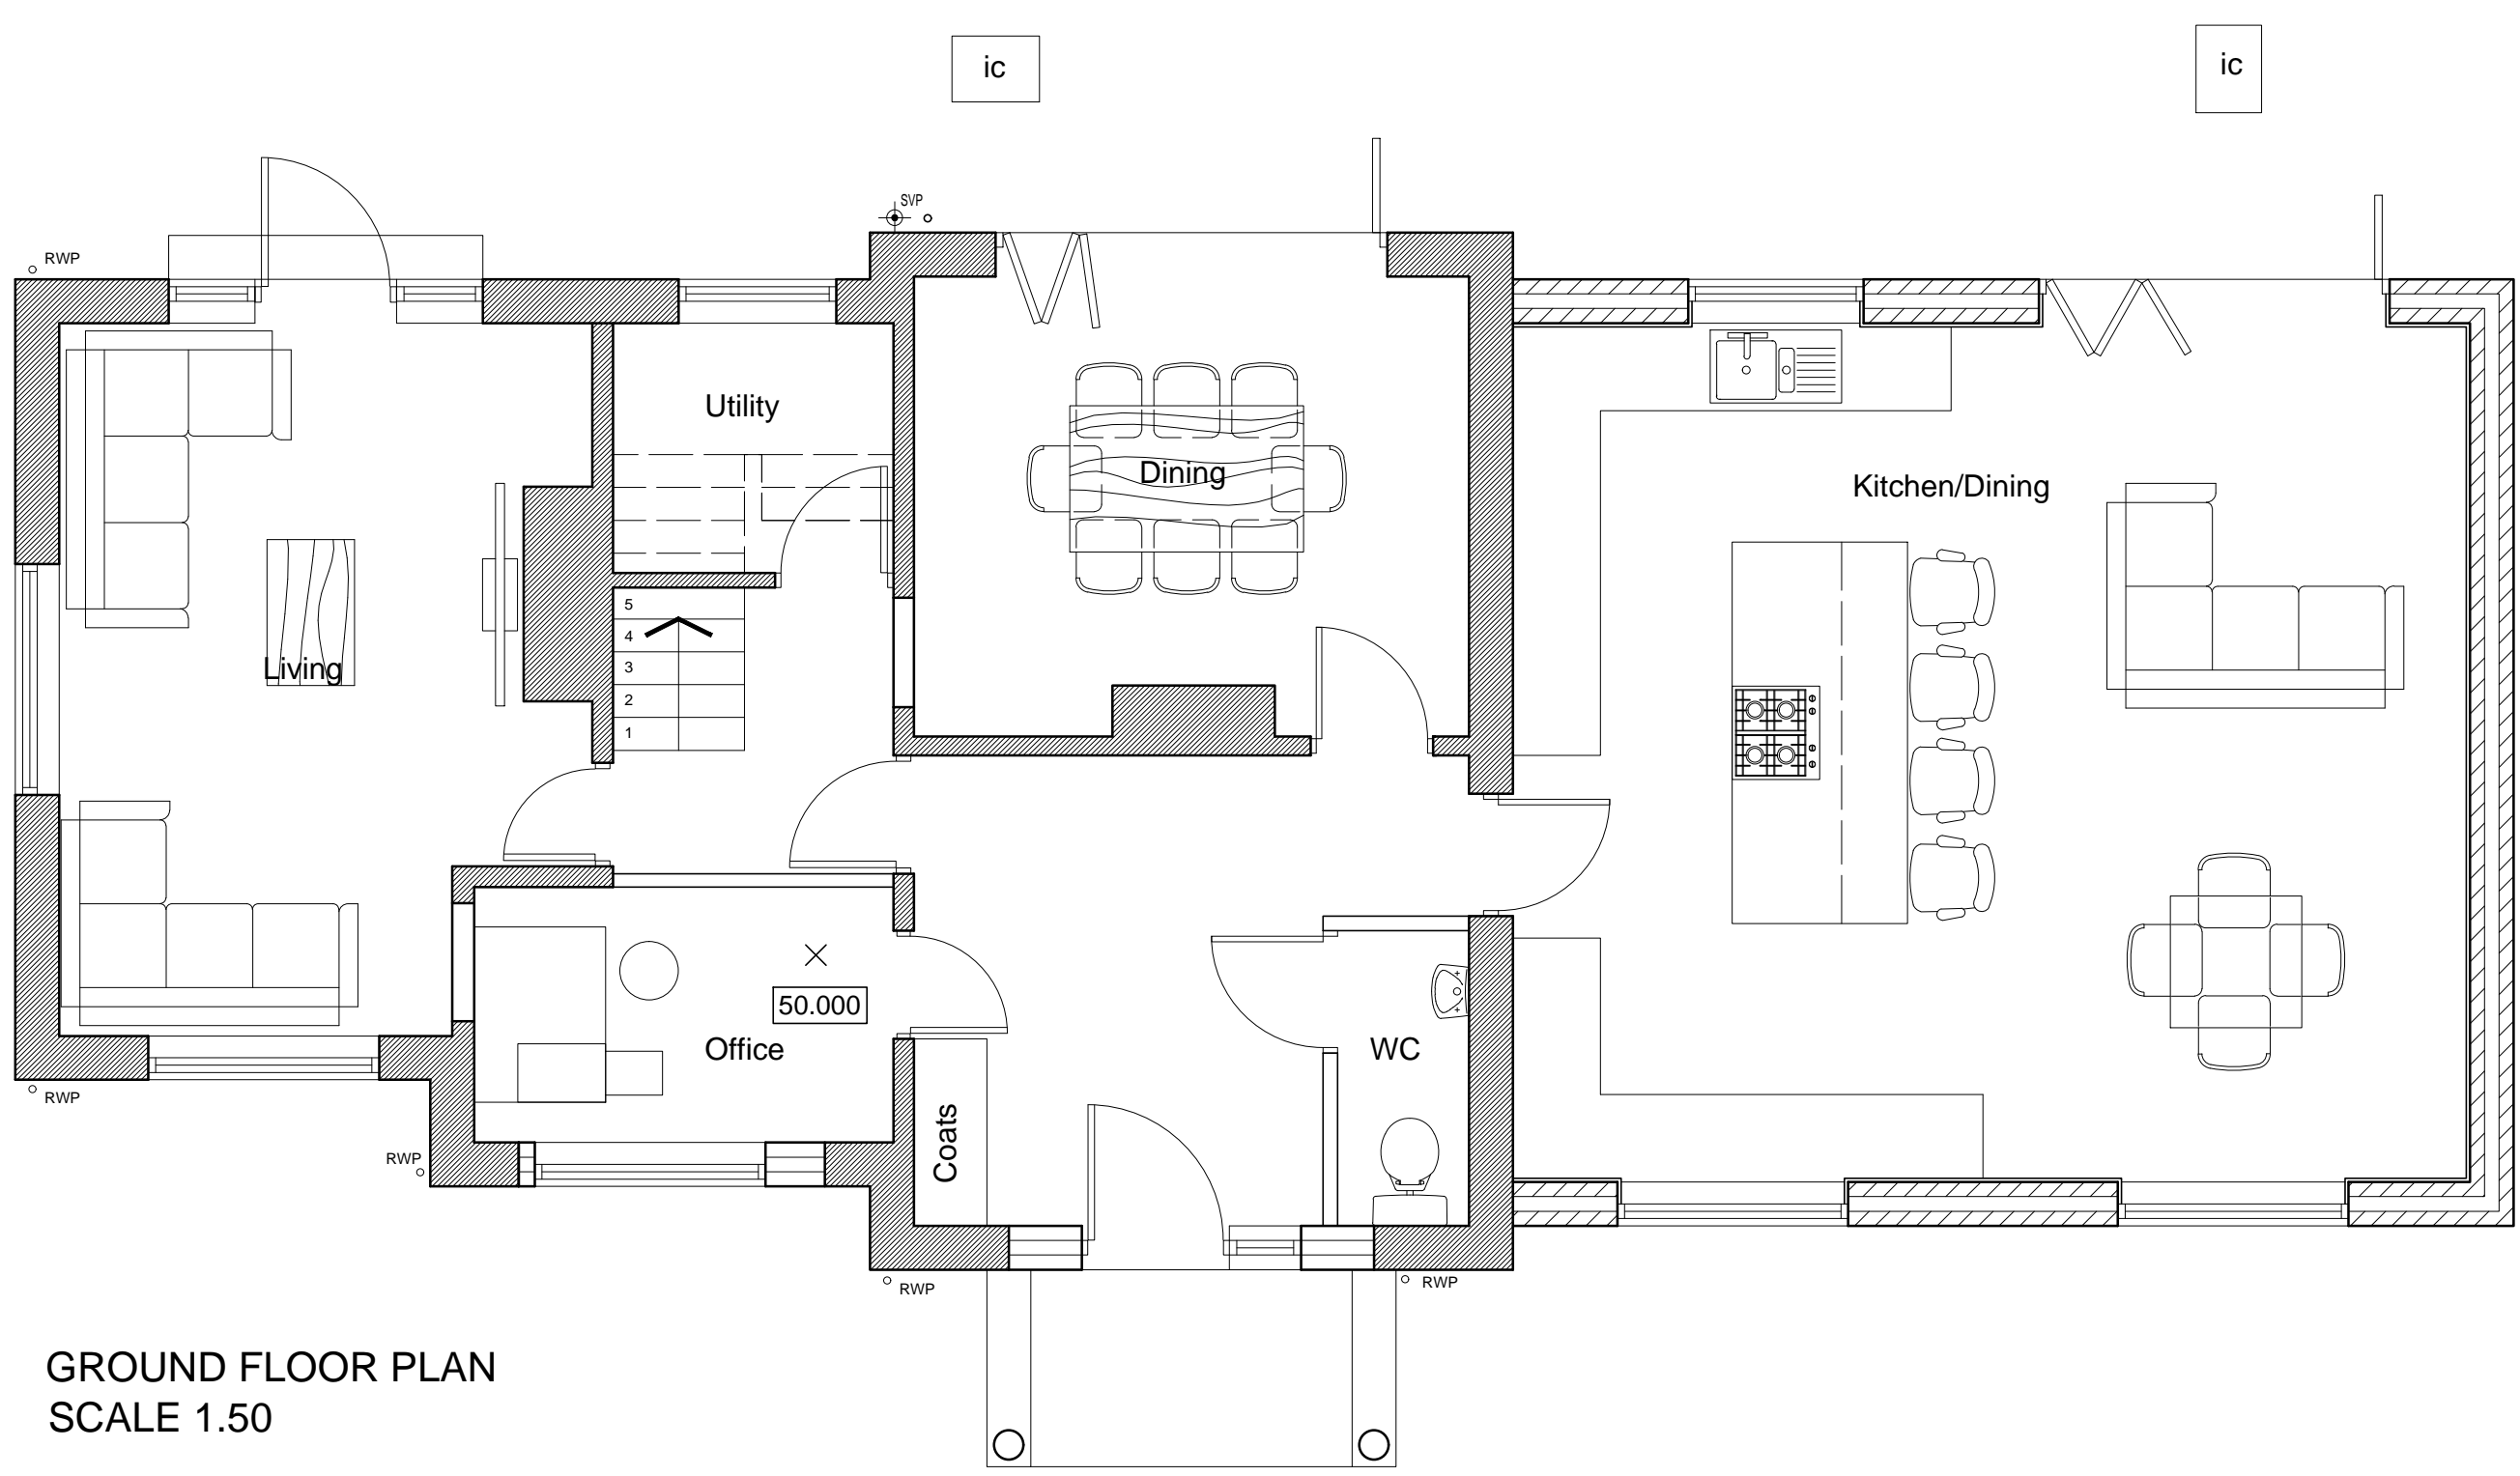


GROUND FLOOR PLAN
SCALE 1.50

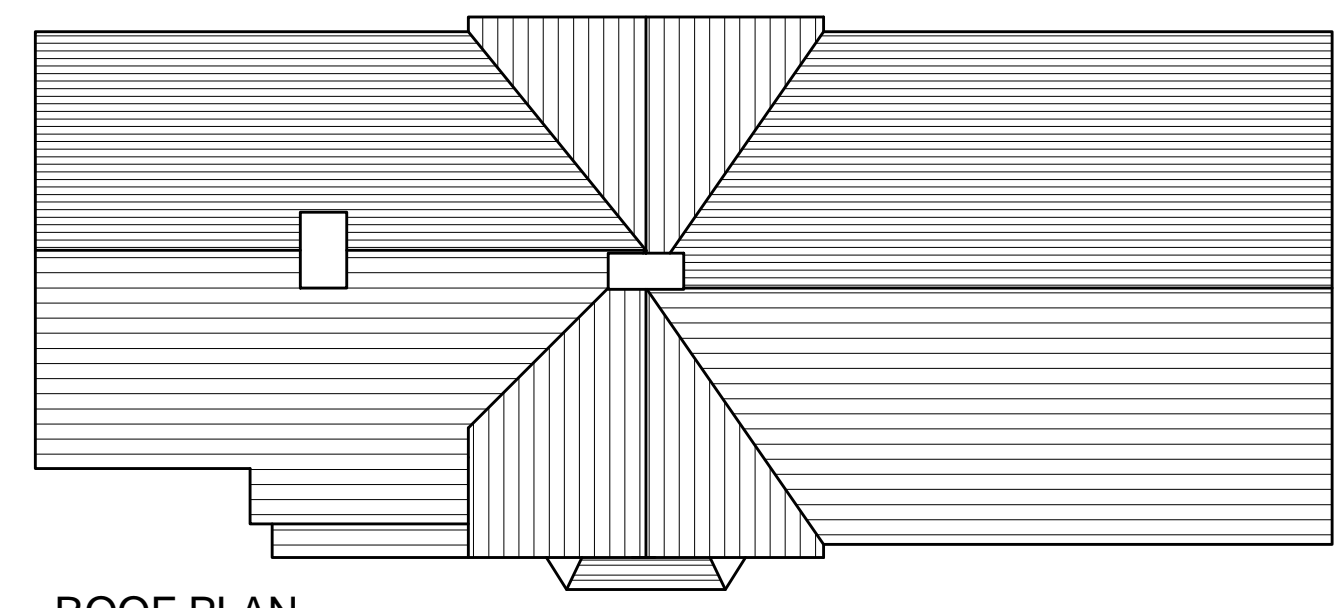

ROOF PLAN
SCALE 1.100

Revision

Date



RMBD
RICHARD
MUNDY
BUILDING
DESIGN LTD

Alterations and Extensions
1 Hordens Lane,
Chapel-en-le-Frith,
High Peak,
SK23 9SK
Mr & Mrs D Roy

Proposed
Plans & Elevations

Richard Mundy Building Design Ltd.
Travel House, Buxton Road,
Bakewell, DE45 1BZ
Tel & Fax: 01629 815053
e-mail: info@rm-bd.co.uk

Date: January 2016	Scale:	
	A3 issue 1.100 1:200	A1 issue 1.50 1:100
Ref: ON	Dwg. No. 1816-02	

© COPYRIGHT EXISTS ON THE DESIGNS AND INFORMATION SHOWN ON THIS DRAWING
The Contractor must verify all dimensions on site before making shop drawings
or commencing work of any kind. No dimensions to be scaled from this drawing.
Architect to be notified of any discrepancies in dimensions immediately.