




Dutch Barn

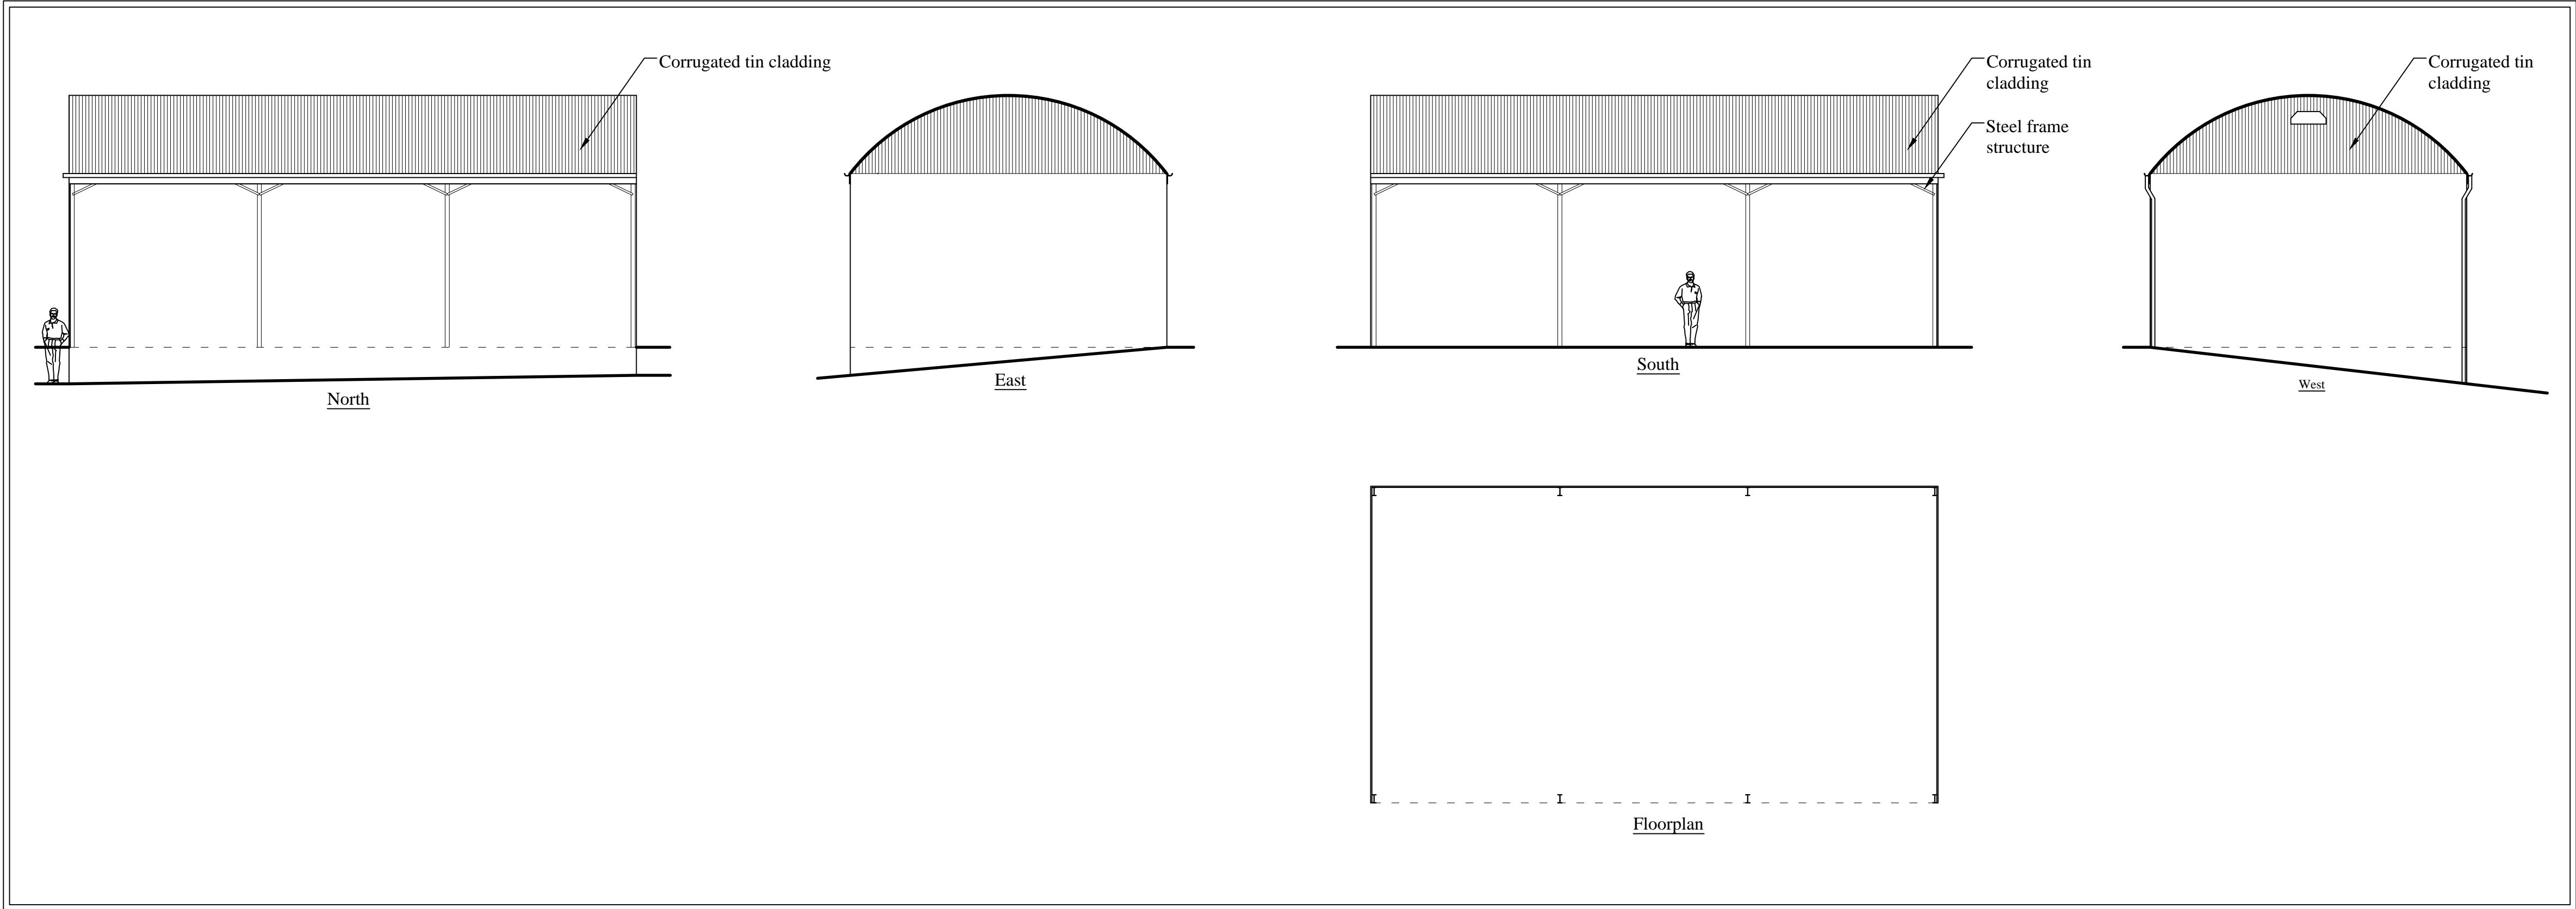


The Annexe

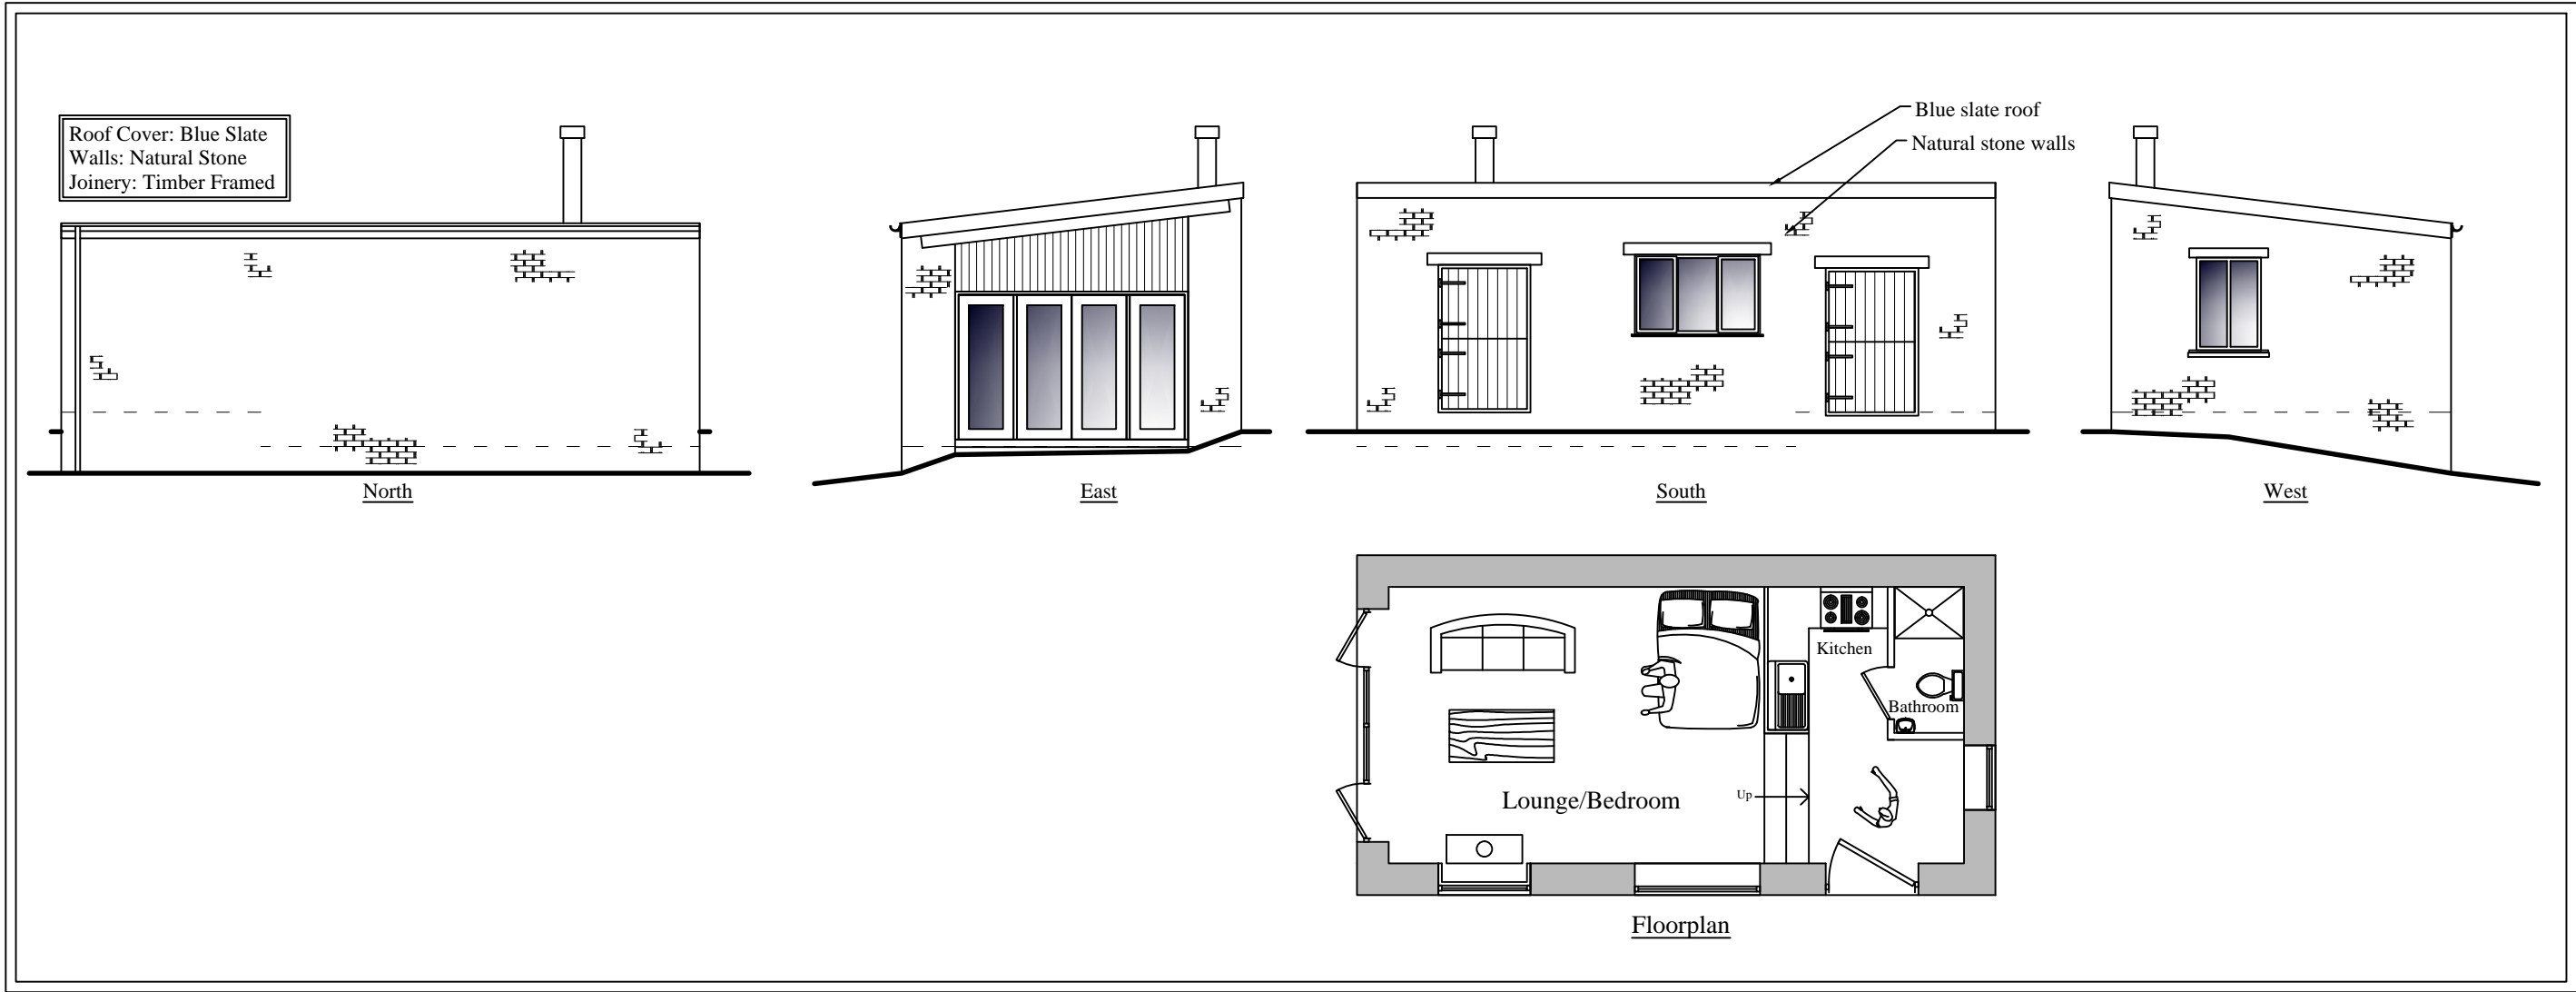

Site Layout (1:500)

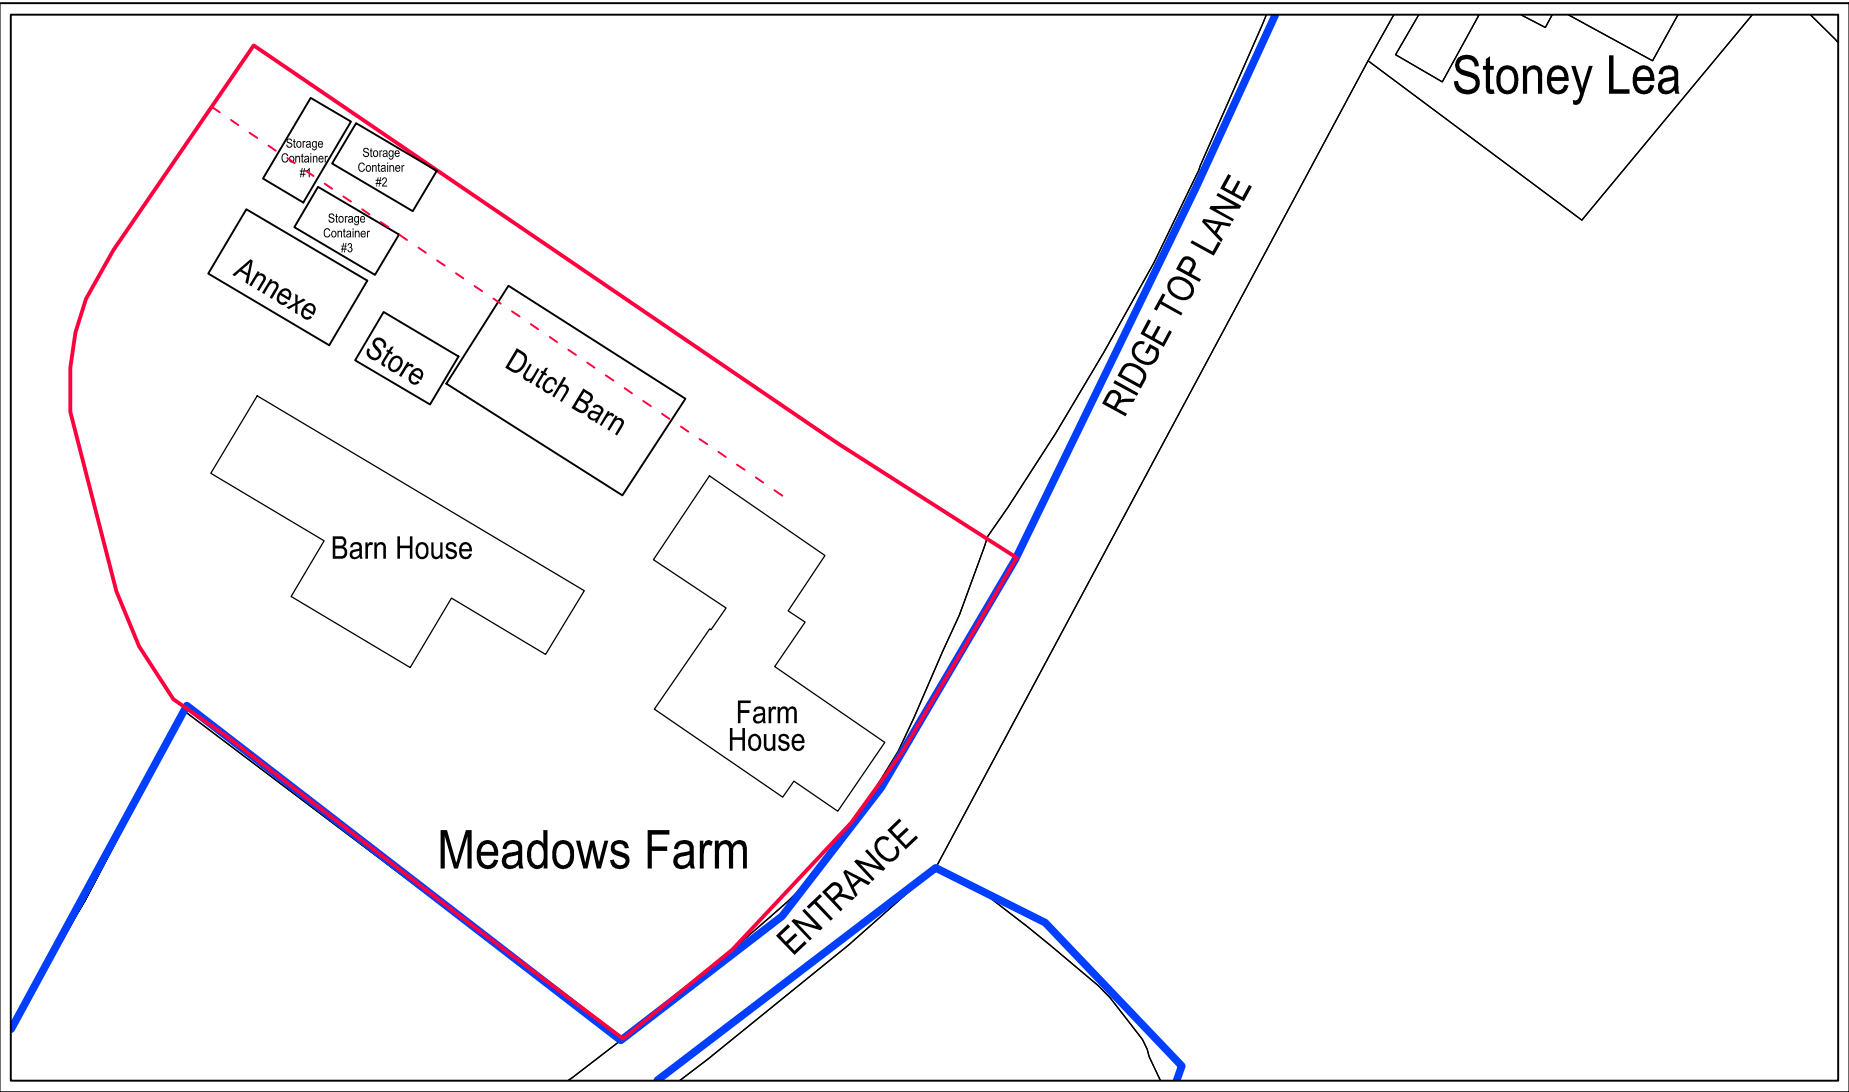

Store

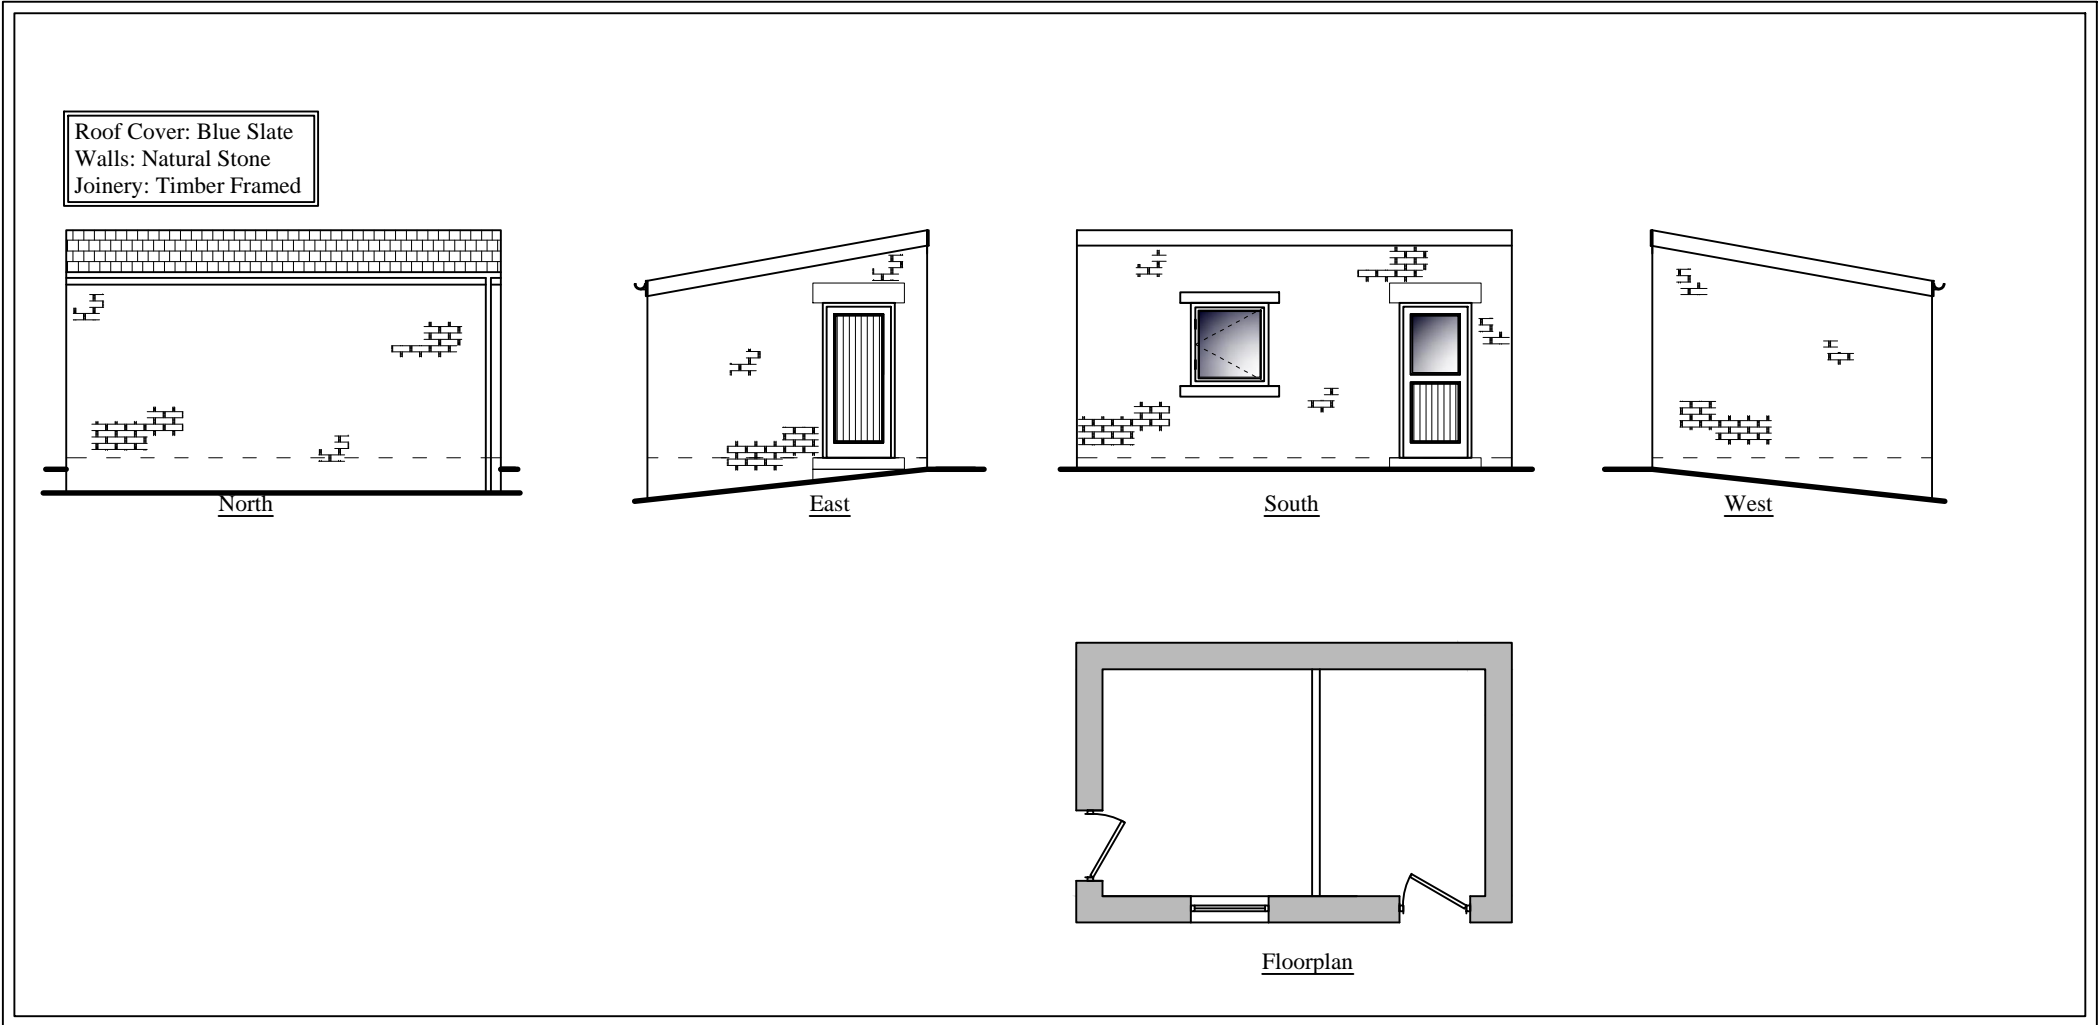

This drawing is the Copyright of SJ Design Limited.
All dimensions must be checked on site and not scaled from this drawing.
All materials and workmanship are to be in accordance with prevailing British Standards, Codes of Practice, Building Regulations, manufacturers and federation recommendations and all to the complete satisfaction of SJ Design Limited.



Building Design & Surveying Consultants
The Old Co-Op Building, Church Street,
Hayfield, High Peak SK22 2JE
Tel: 01663 742903 Fax: 01663 751247
Mobile: 07794 007 087 Email: info@sjdesign.net
www.sjdesign.net

Client
Paul & Sheridan Coverley
Job Title
New Barn and Annexe to replace
existing at: Meadows Farm
16 Ridge Top Lane
Hayfield
High Peak
SK22 2JQ

Drawing Title
**Existing Plans, elevations and
site plan showing buildings
affected by the proposals**

Scale
1:100; @A1 unless stated
Date
January 2016
Drawn by
SJ

Drawing No.
104
Rev.