



front elevation - 1:50




side elevation - 1:50



rear elevation - 1:50



side elevation - 1:50

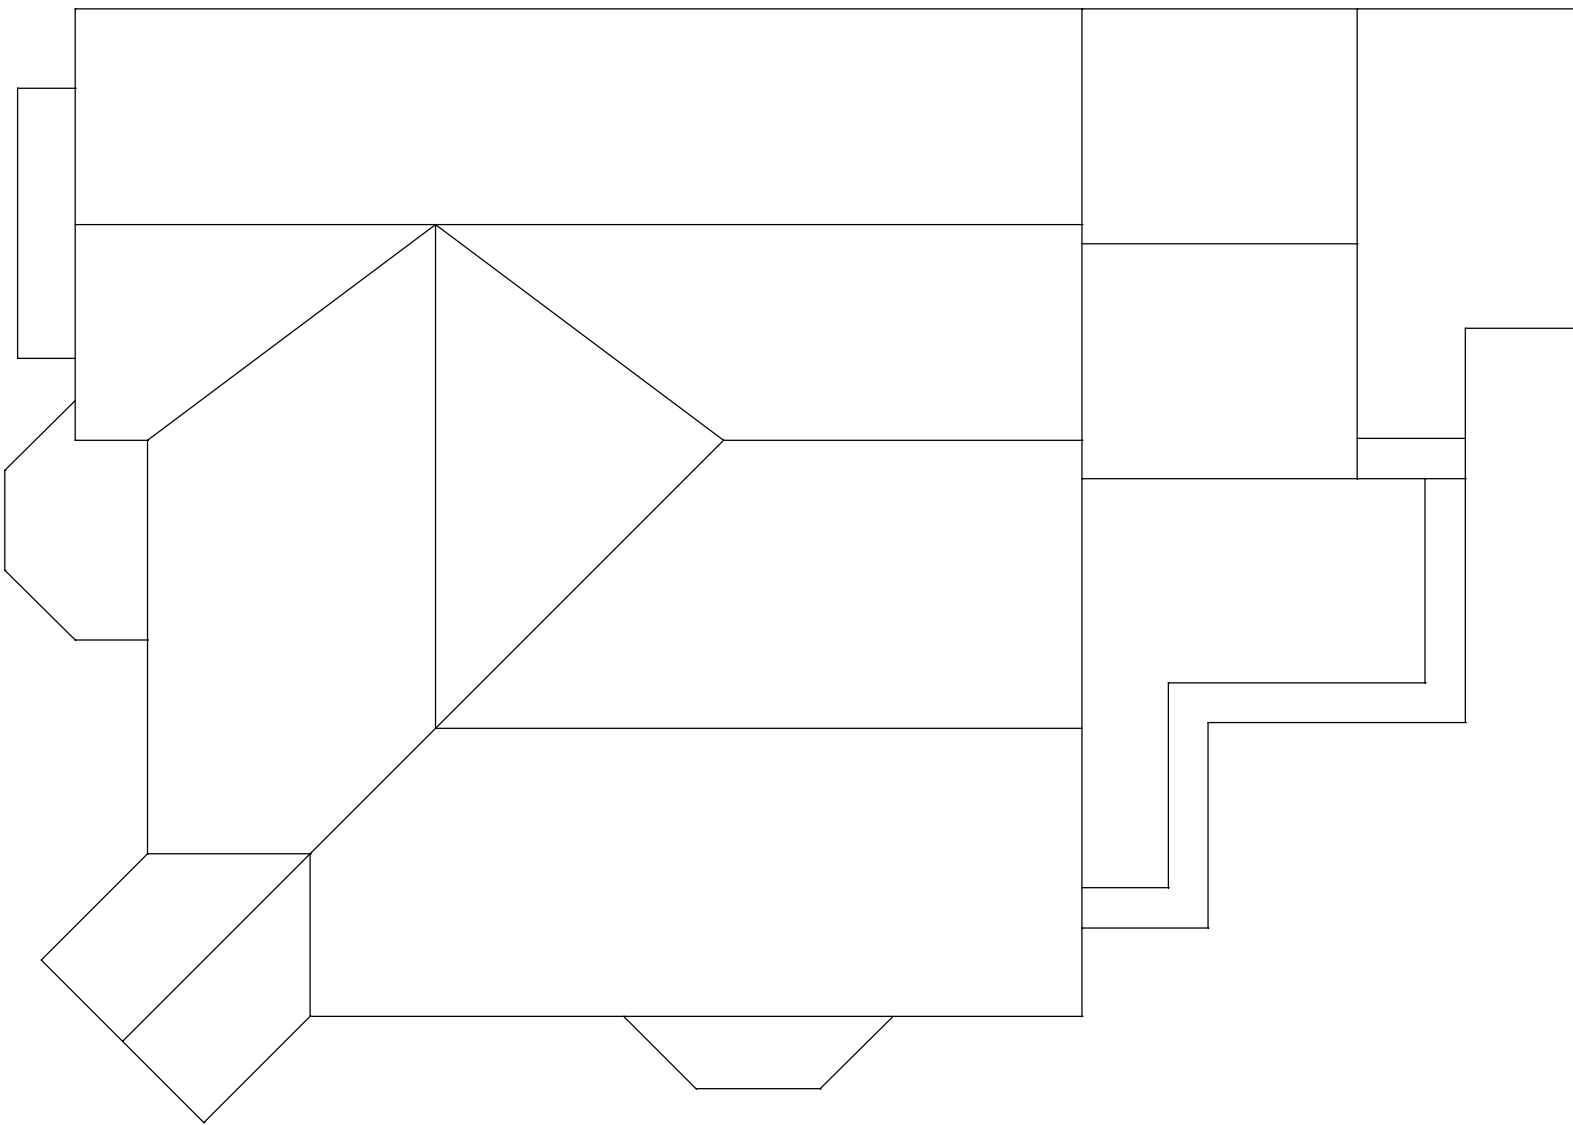

roof plan - 1:100

Project	
Date	
Mr. K. O'Boyle	
Project	
21 College Road, Buxton, SK17 9DZ	
Drawing	
Proposed Elevations	
Date	
04/11/2015	
Scale	
1:50@A2	
Drawing No.	
NMB/CR/008	