



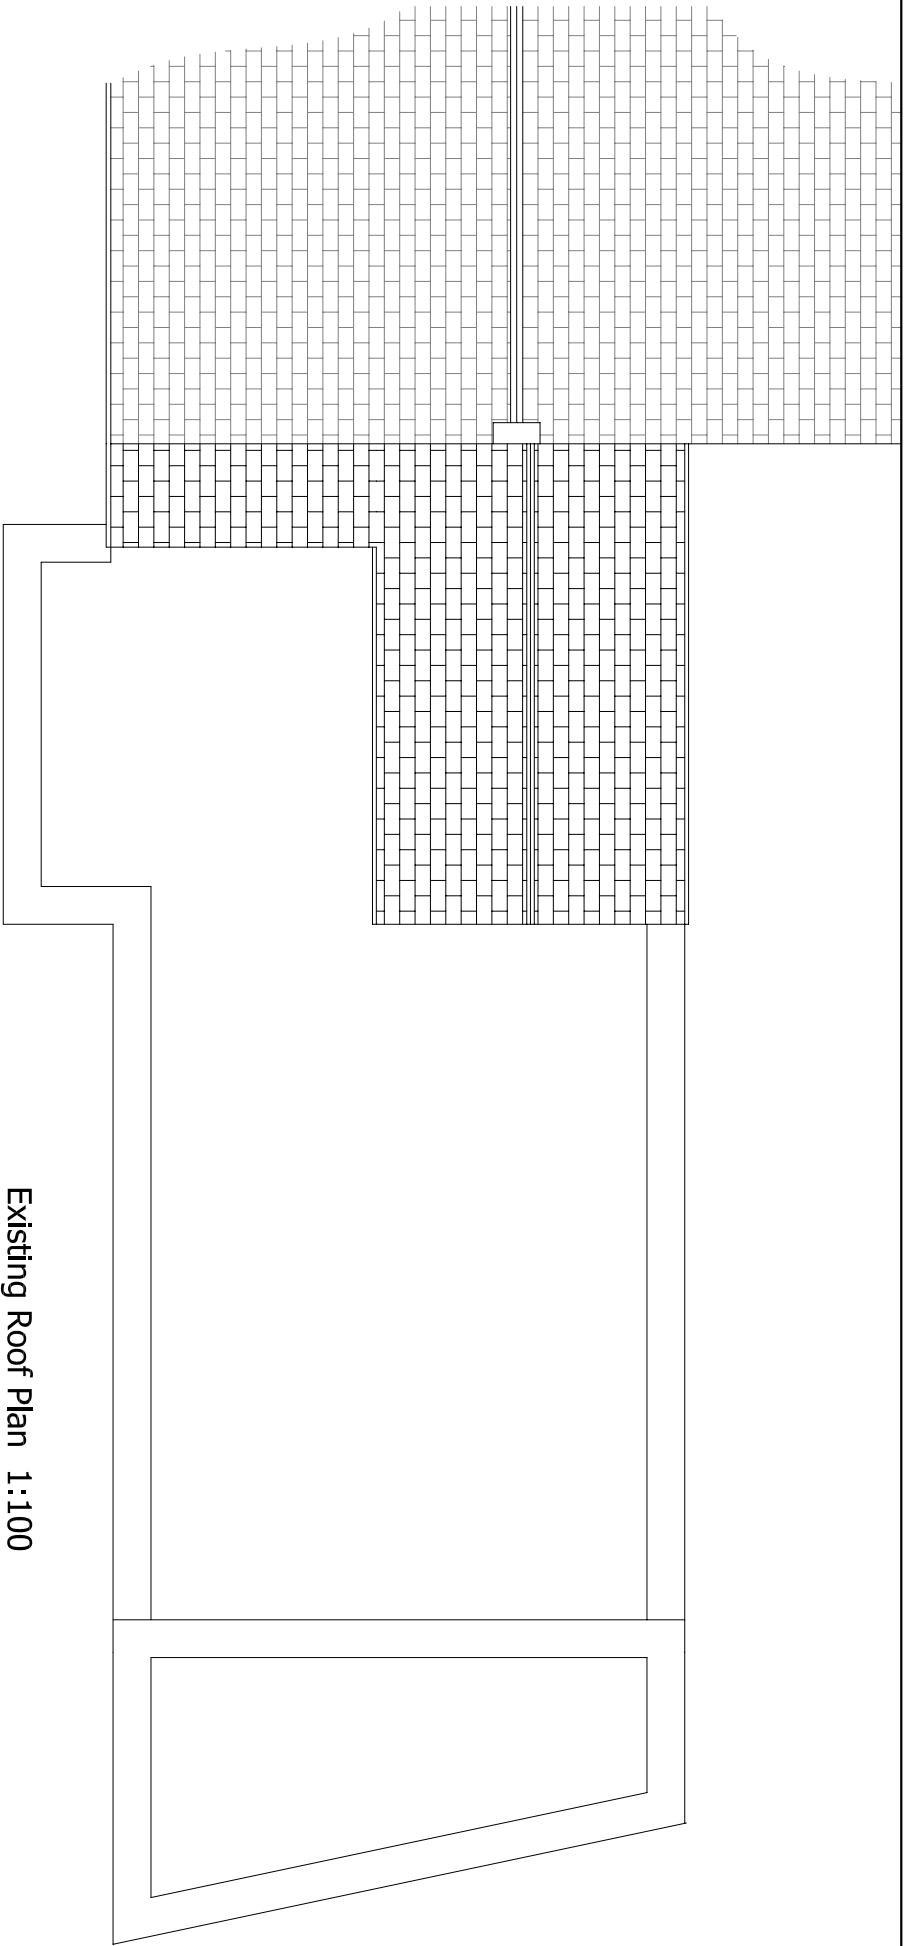

Existing Roof Plan 1:100

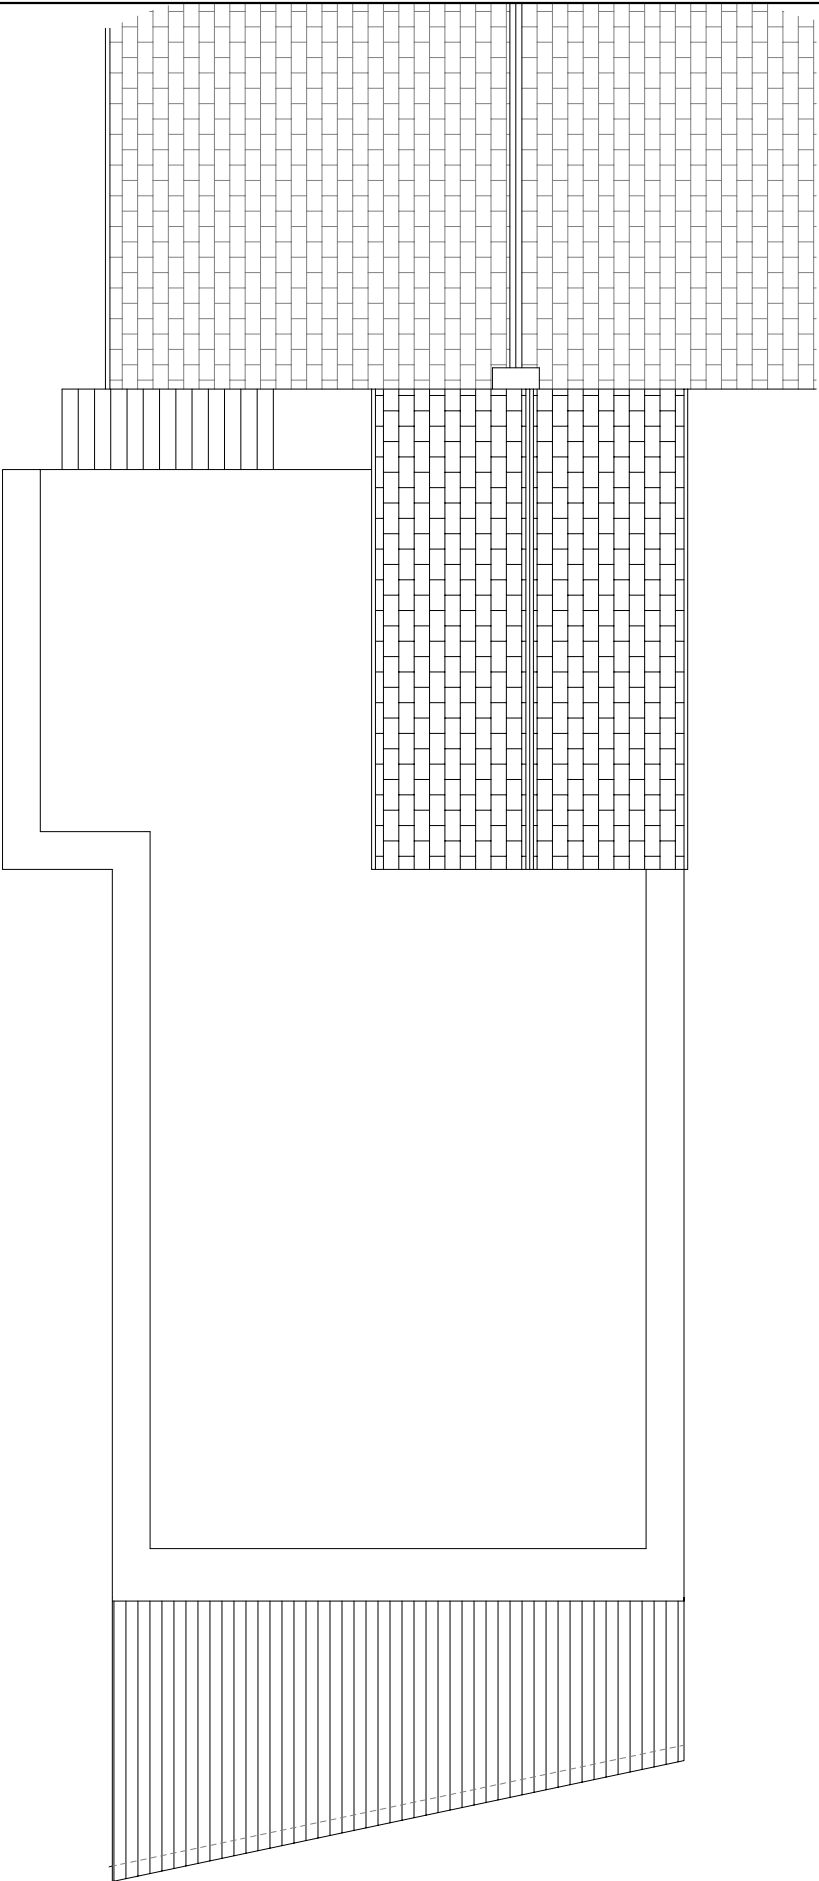

Proposed Roof Plan 1:100

Extension
Roebuck Place
Chapel-en-le-Frith
Roof Plans

DRAWN	PAL	DATE	Feb 2016
JOB No	GJ/16/01	SCALE	1:100 @ A3
DWG No	05	Rev	