


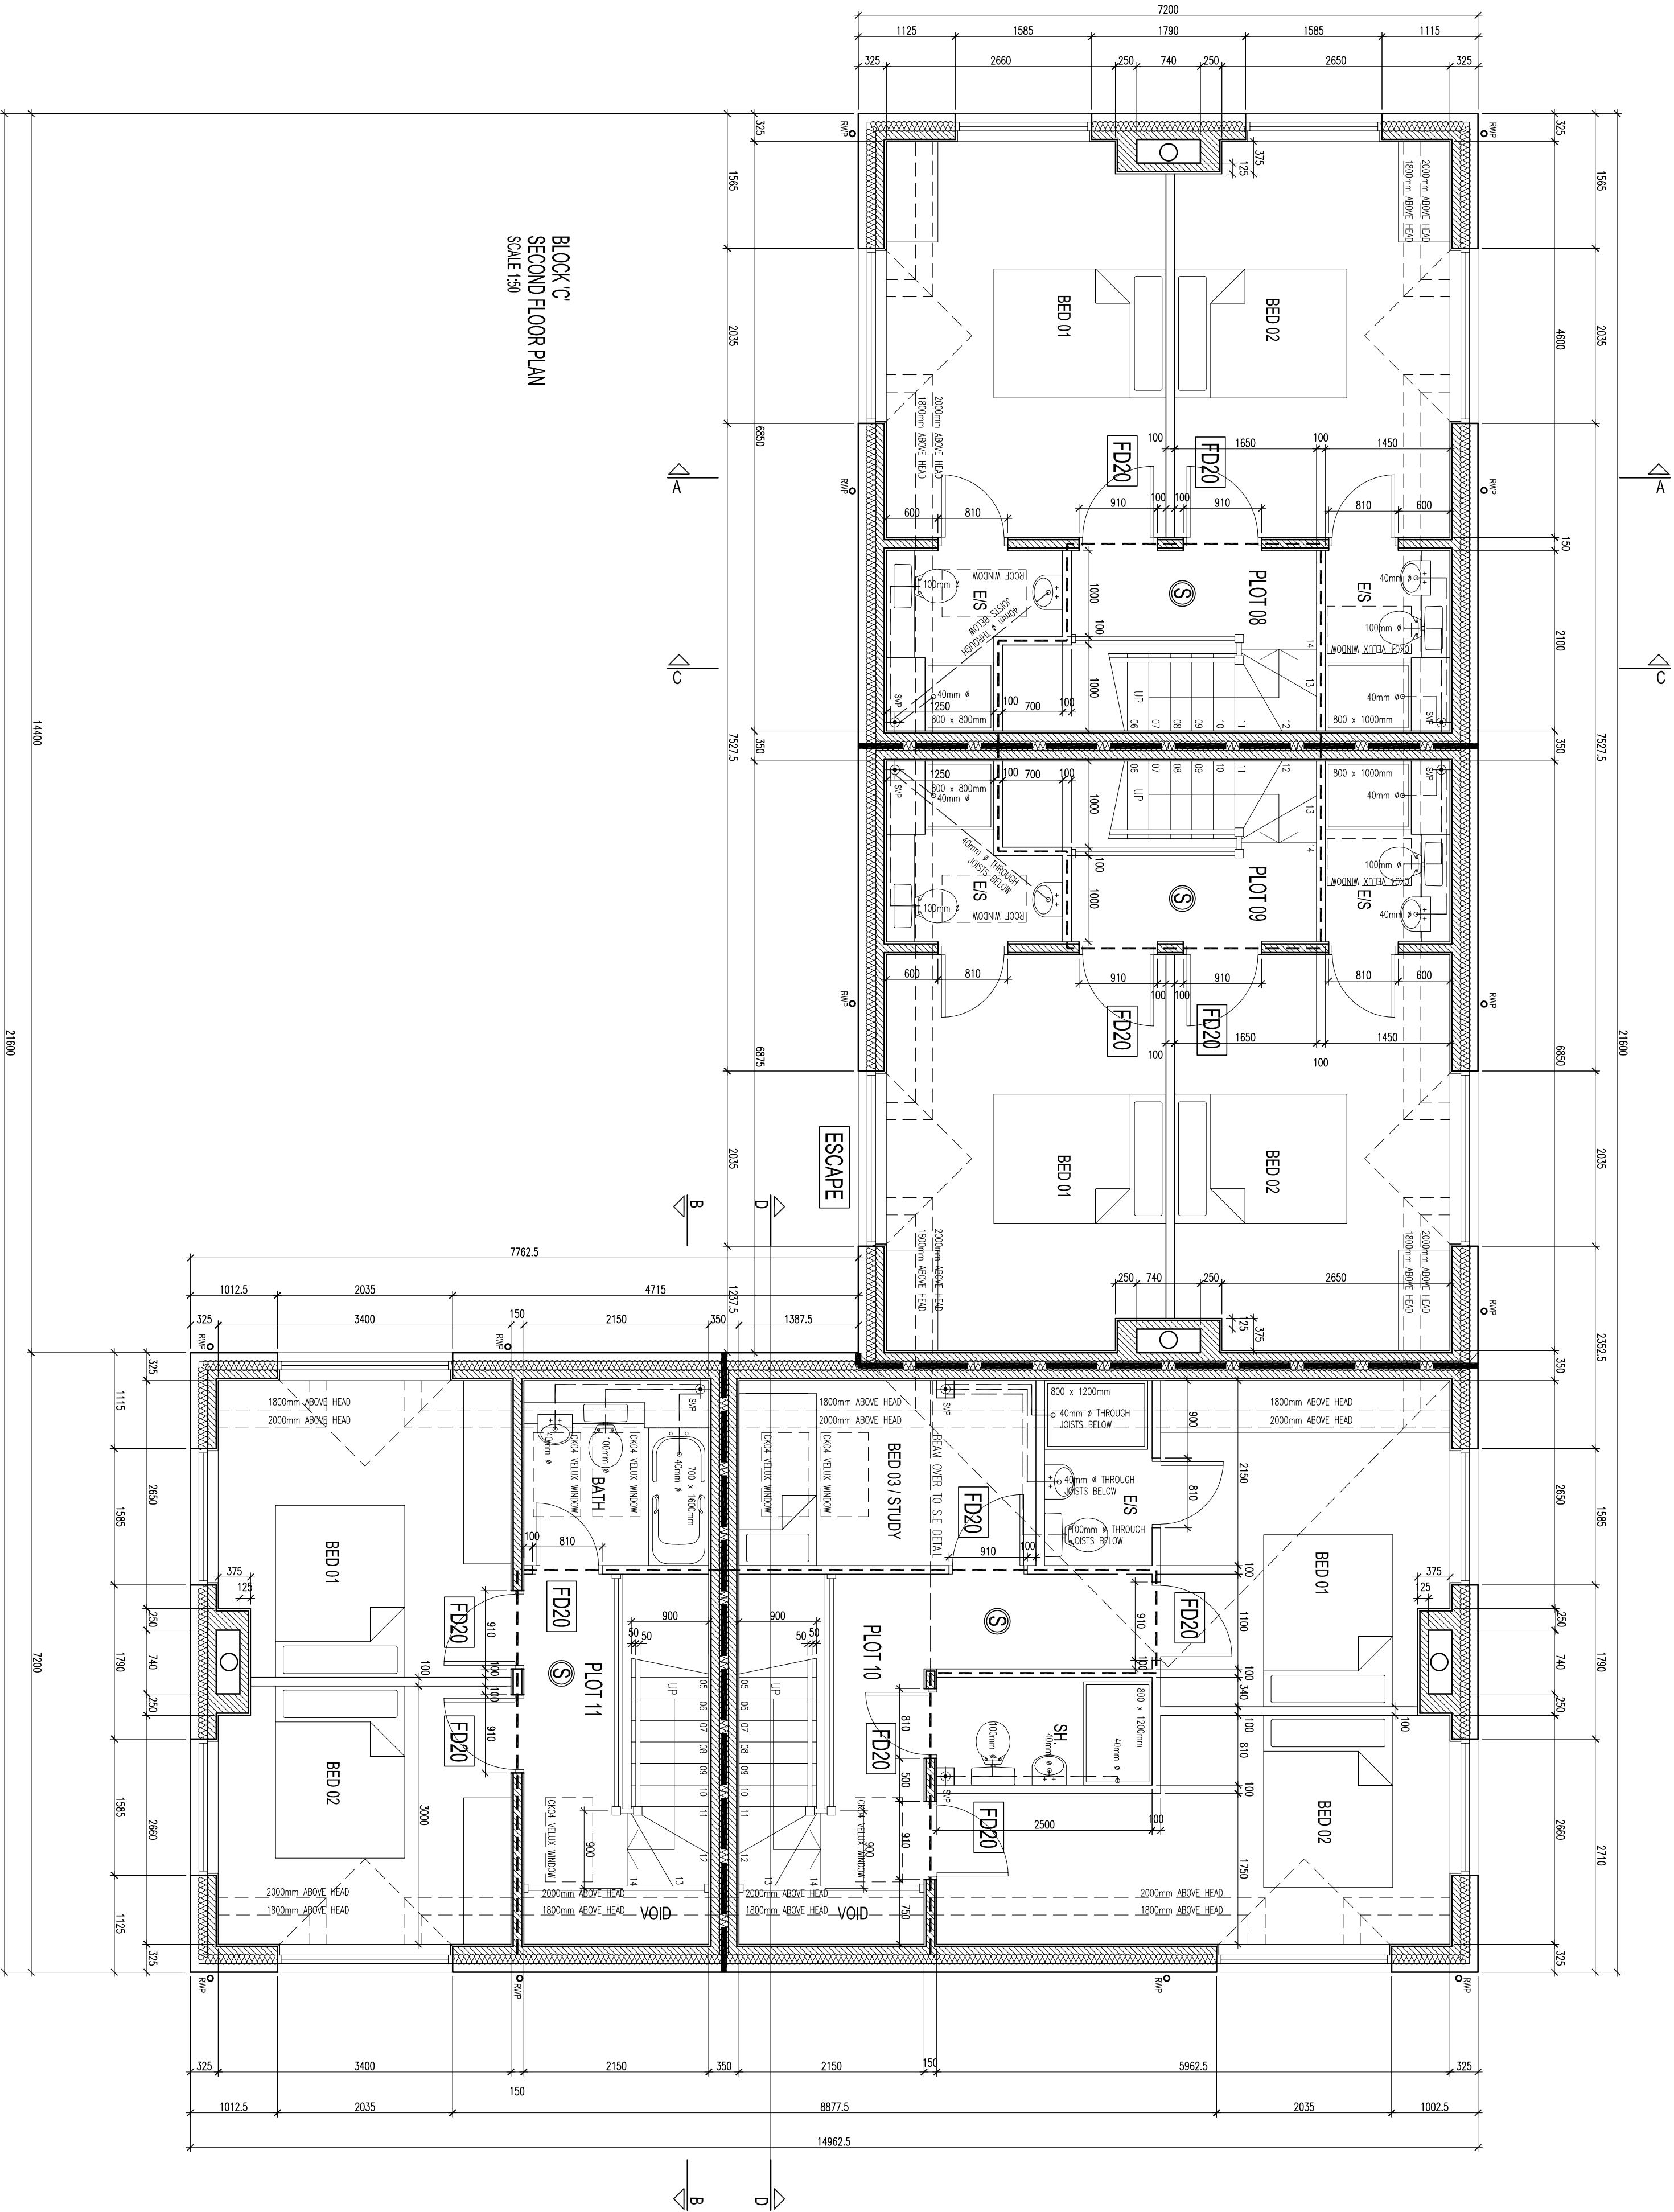

		Coda Studios Ltd Hope Works, 25 Monbrey Street, Sheffield, S3 8EL T: 0114 279 6003 F: 0114 279 6004 e: information@coda studios.co.uk		Client
Leith Properties Ltd c/o LPC Living Ltd				Job
WYE HOUSE				
BLOCK C				Title
SECOND FLOOR PLAN				
DRAWN	CHECKED	DATE	SCALE	A1 ISSUE:
U	-	2014	1:100	150
REVISION	DRAWING STATUS			
A	-		2242-112	

© COPYRIGHT 2015 CODA STUDIOS. ALL RIGHTS RESERVED. NO PART OF THIS DRAWING IS TO BE REPRODUCED OR TRANSMITTED IN ANY FORM OR BY ANY MEANS, ELECTRONIC OR MECHANICAL, WITHOUT PERMISSION IN WRITING FROM CODA STUDIOS. THE CONTRACTOR MUST VERIFY ALL DIMENSIONS ON SITE BEFORE MAKING ANY CONSTRUCTION. ANY DISCREPANCIES IN DIMENSIONS IMMEDIATELY.