

## Deacons Farm, Chinley, High Peak, Derbyshire, SK236DR

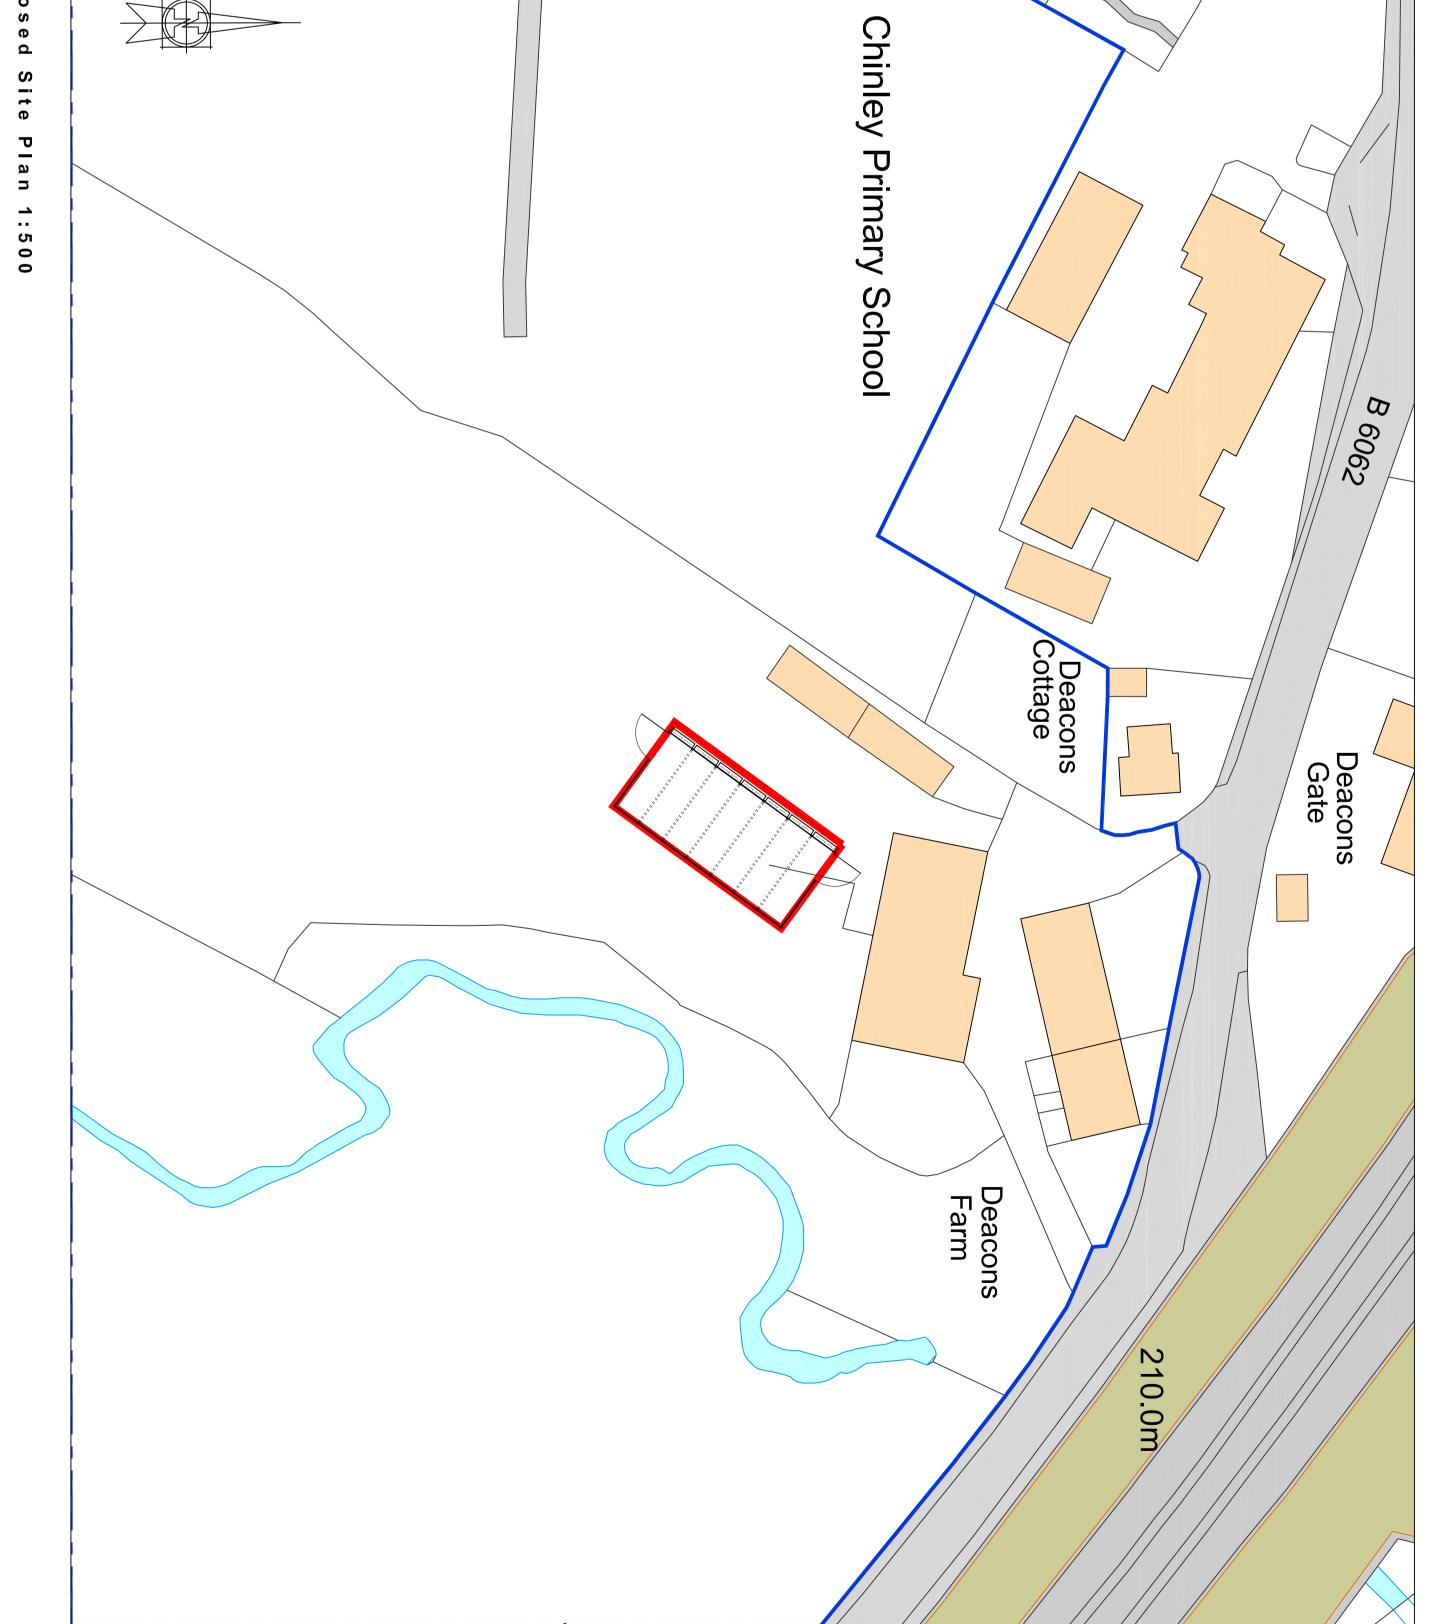

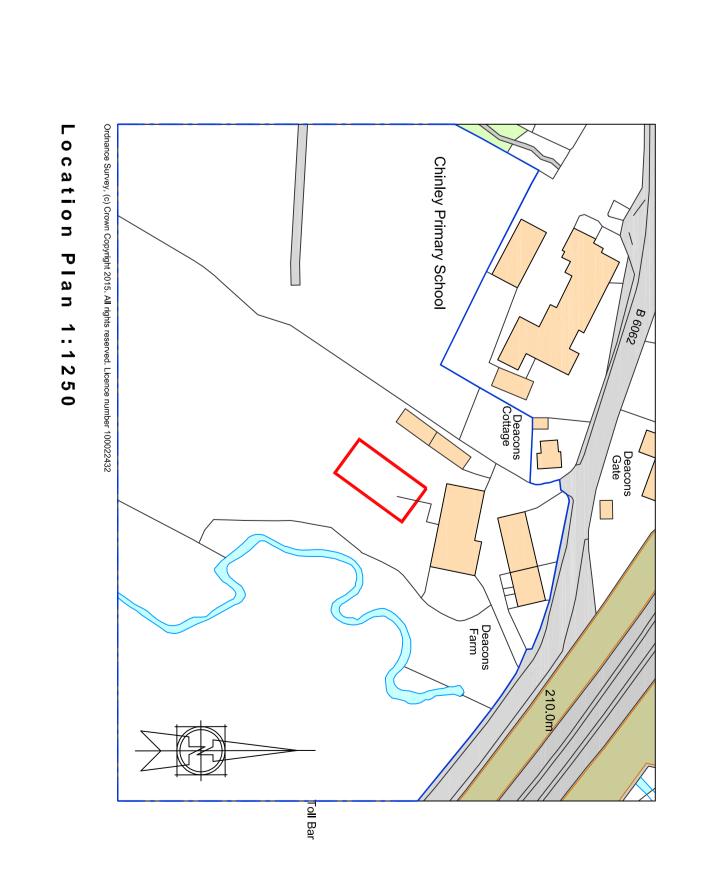

Client:
RS & EJ Longden & Sons

Project:
Deacons Farm, Chinley,
High Peak, Derbyshire, SK23 6DR

Title:
Proposed Site Plan,
Floor Plans & Elevations.

Date: April 15 Scale: 1:100, 1:500 & 1:1250 @ A0

Drwg No. Rev.
RL\_002 B

PETER

Property Consultancy
Peter Richards & Co
Crab Tree Farm, Prees Heath
Whitchurch, Shropshire, SY13 3JY
T:01948 840309 M:07791 298018
info@peterrichardsonline.co.uk