


revision	
----------	--

**notes**

All works must conform to NBS Specifications, manufacturers recommendations, British Standards, Codes of Practice, Local Authority regulations and to the satisfaction of the owners and Architect. Please note that if drawings conflict with any of these documents/bodies, contractor is to advise architect.

0      1m      2m      3m      4m      5m




**nicolas tye architects**

the long barn studio   limbersey lane   maulden  
bedfordshire   mk45 2ea

t: +44(0)1525 406677   fax +44(0)1525 406688  
w: [www.nicolastyearchitects.co.uk](http://www.nicolastyearchitects.co.uk)   e: [info@nicolastyearchitects.co.uk](mailto:info@nicolastyearchitects.co.uk)

A horizontal number line with tick marks at 0, 1m, 2m, 3m, 4m, and 5m.

 

© confidential copyright nicolas tye architects under berne & universal copyright convention. do not scale. all dimensions to be confirmed on site. information contained within this drawing is the sole copyright of nicolas tye architects and is not to be reproduced without their express permission. this document must not be copied without written permission and the contents must not be imparted to a third party nor be used for any unauthorised purpose.





scale 1:100

revision

notes

All works must conform to NBS Specifications, manufacturers recommendations, British Standards, Codes of Practice, Local Authority regulations and to the satisfaction of the owners and Architect. Please note that if drawings conflict with any of these documents/bodies, contractor is to advise architect.

  

nicolas tye architects

the long barn studio limbersey lane maulden  
bedfordshire mk45 2ea

t: +44(0)1525 406677 fax +44(0)1525 406688

w: [www.nicolastyearchitects.co.uk](http://www.nicolastyearchitects.co.uk) e: [info@nicolastyearchitects.co.uk](mailto:info@nicolastyearchitects.co.uk)

project

**Tunstead House Farm, High Peaks, SK23 7ES**

drawing number

drawing title **existing first floor plan**

scale


1:100@ a3

date april 2016

drawn by mn

revision 


© confidential copyright nicolas tye architects under berne & universal copyright convention. do not scale. all dimensions to be confirmed on site. information contained within this drawing is the sole copyright of nicolas tye architects and is not to be reproduced without their express permission. this document must not be copied without written permission and the contents must not be imparted to a third party nor be used for any unauthorised purpose.

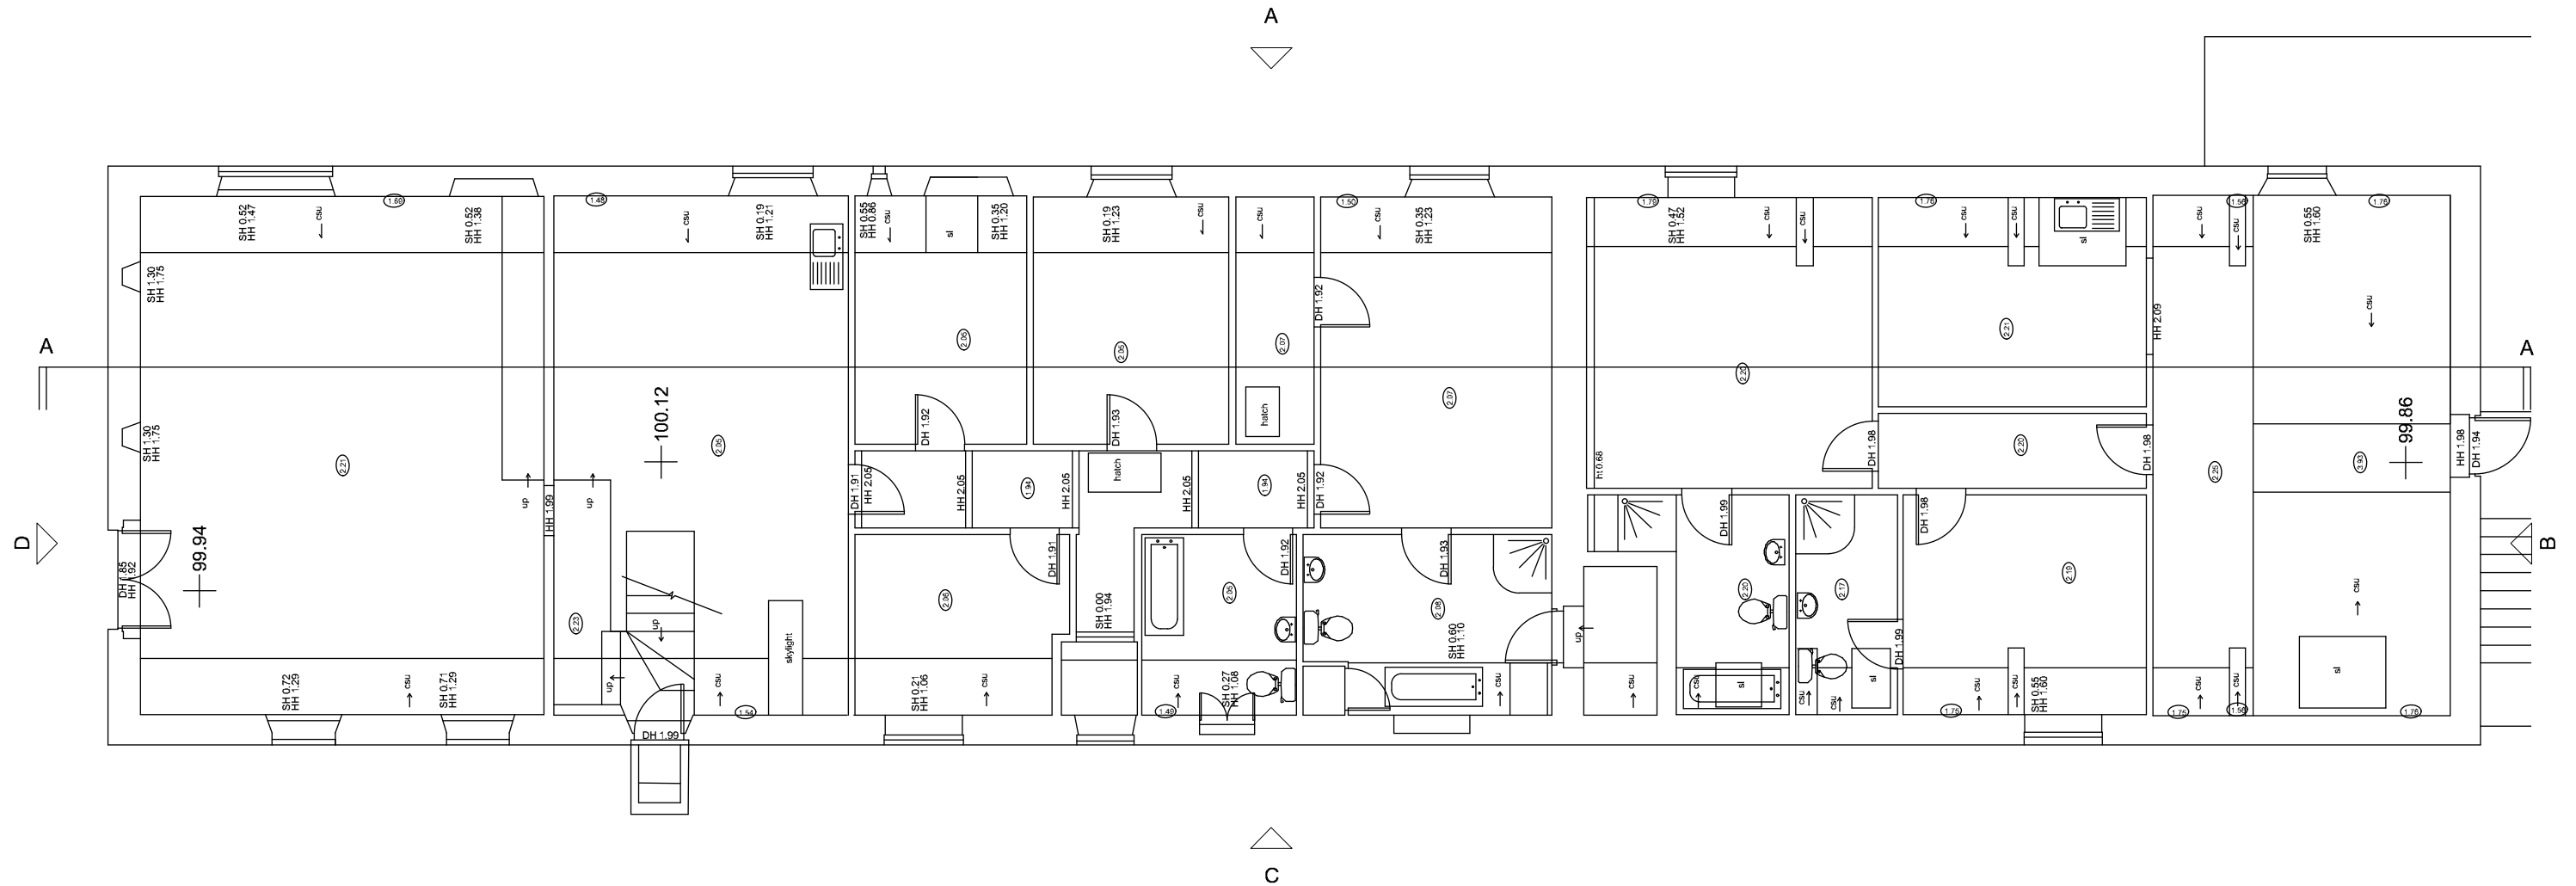


**existing first floor plan**  
scale 1:100




existing elevation A  
scale 1:100

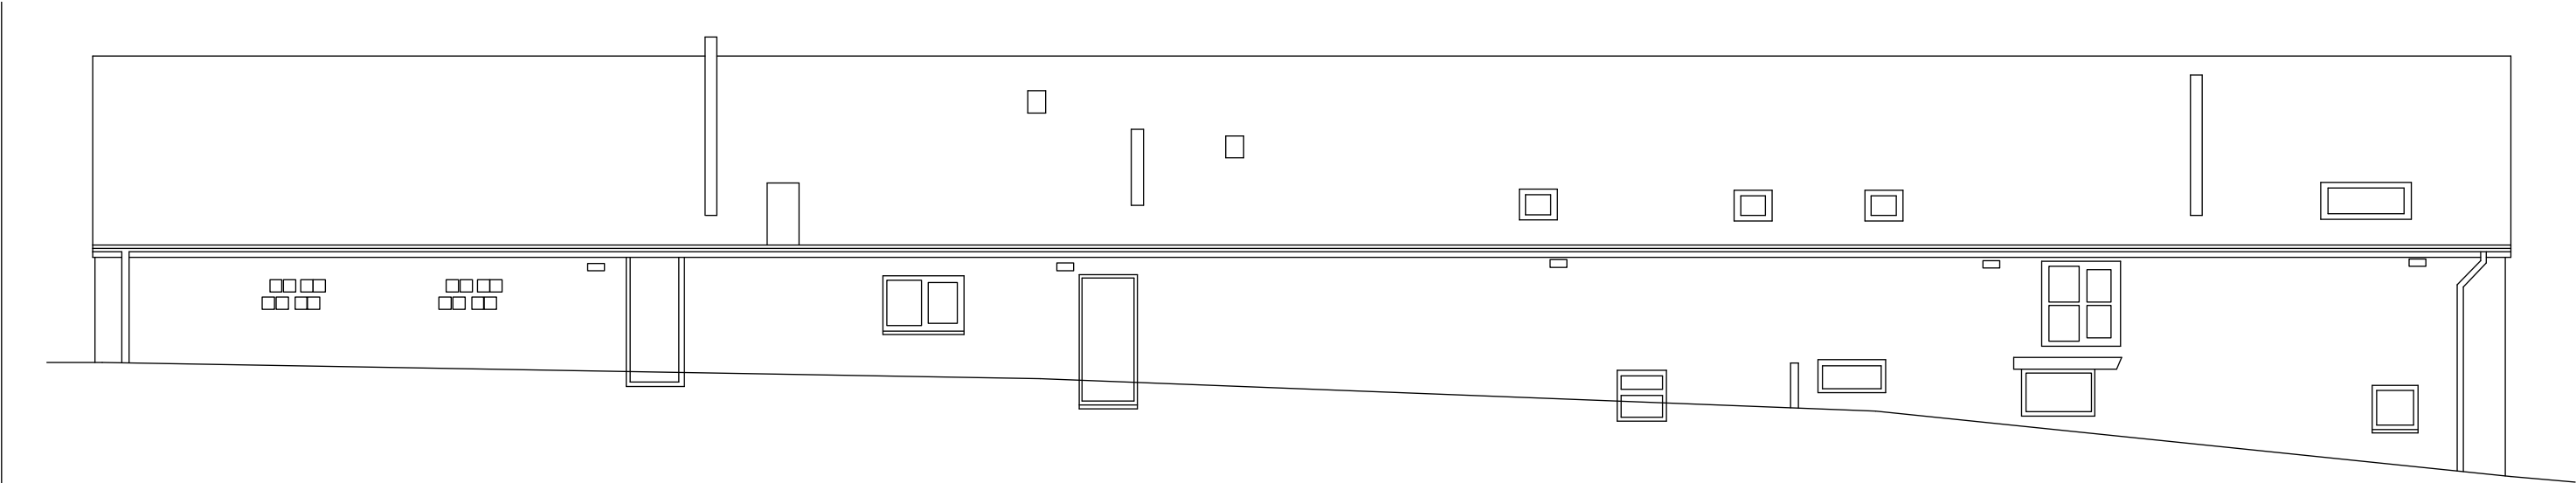


existing elevation C  
scale 1:100

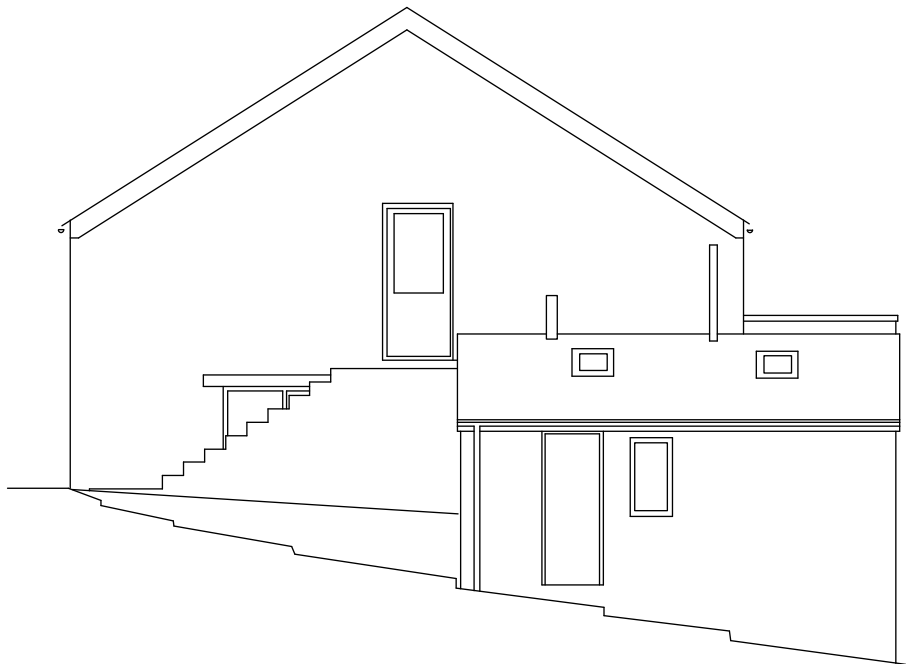

existing elevation B  
scale 1:100

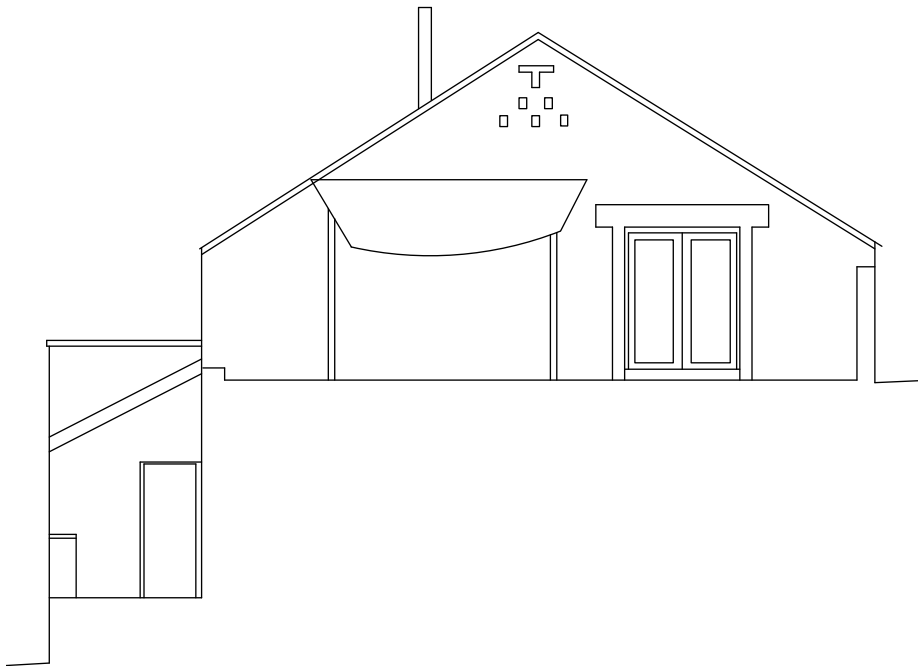

existing elevation D  
scale 1:100

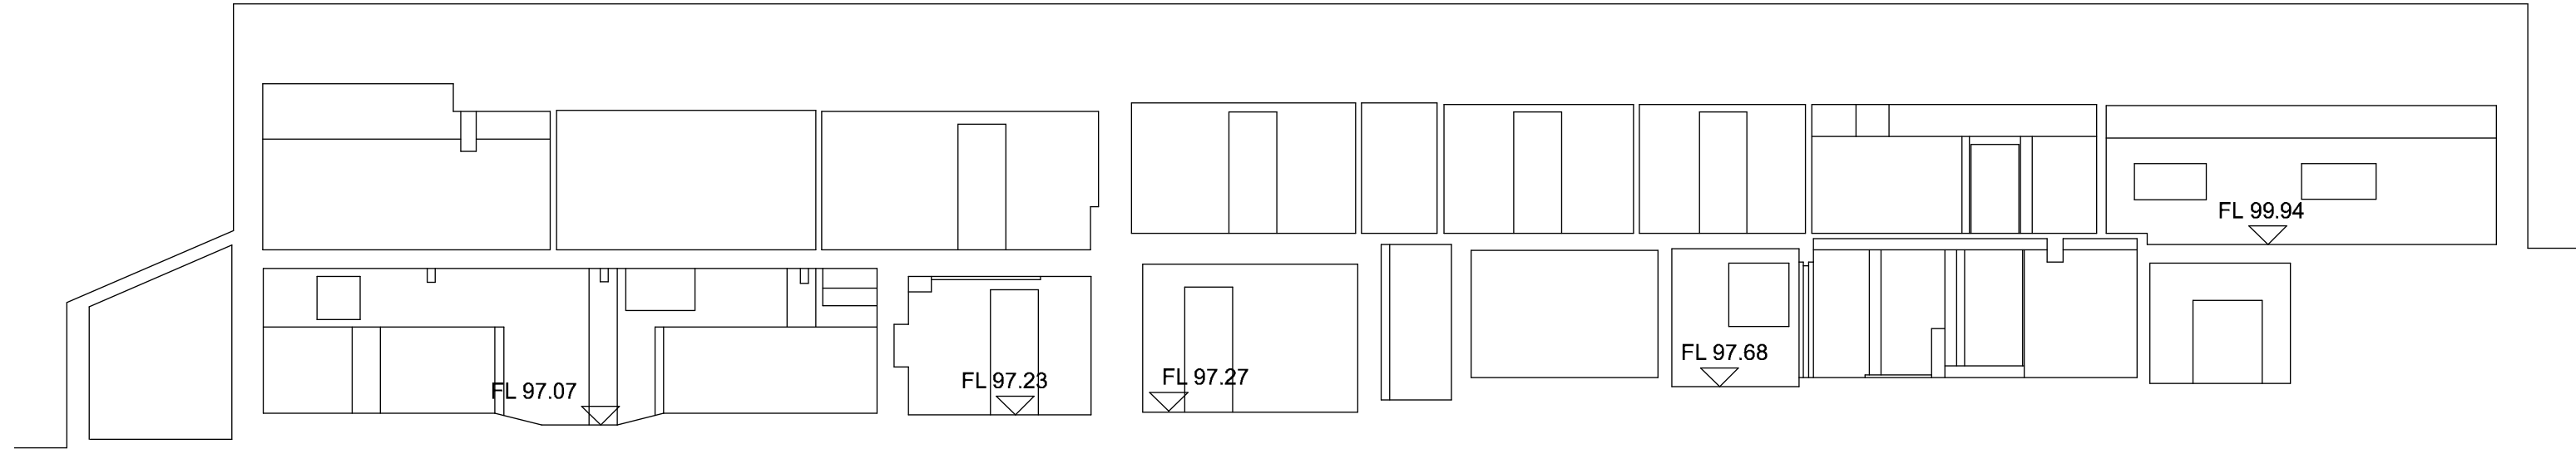

existing section A-A  
scale 1:100