revision

-2014.10.15 - Pre-application -2016.04.12 - Planning application 78

IA MN notes
All works must conform to NBS Specifications,
manufacturers recommendations, British Standards,
Codes of Practice, Local Authority regulations and to
the satisfaction of the owners and Architect. Please
note that if drawings conflict with any of these
documents/bodies, contractor is to advise architect.



nicolas tye architects

the long barn studio limbersey lane maulden bedfordshire mk45 2ea

project 1543 tunstead house farm, high peaks, SK23 7ES

drawing title location plan


scale 1:2500@ a3 date may 2016 drawn by mn

status for information for tender for construction

1543.03.07 revision •

drawing number

© confidential copyright nicolas tye architects under berne & universal copyright convention. do not scale. all dimensions to be confirmed on site. information contained within this drawing is the sole copyright of nicolas tye architects and is not to be reproduced without their express permission. this document must not be copied without written permission and the contents must not be imparted to a third party nor be used for any unauthorised purpose.

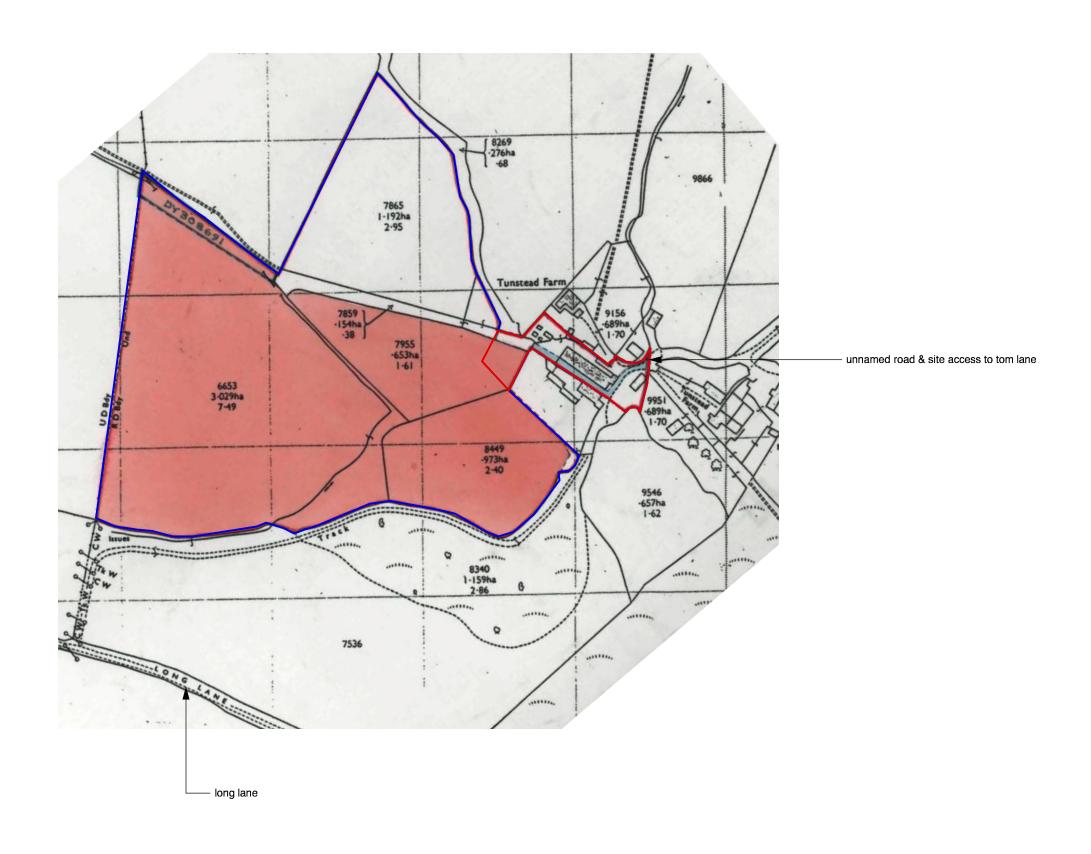

KEY

site boundary

ownership boundary

location plan 1:2500@A3 revision

-2014.10.15 - Pre-application

-2016.04.12 - Planning application

notes

IA MN

All works must conform to NBS Specifications, manufacturers recommendations, British Standards, Codes of Practice, Local Authority regulations and to note that if drawings conflict with any of these documents/bodies, contractor is to advise architect.



nicolas tye architects

the long barn studio limbersey lane maulden bedfordshire mk45 2ea

t: +44(0)1525 406677 fax +44(0)1525 406688 w: www.nicolastyearchitects.co.uk e: info@nicolastyearchitects.co.uk

1543 tunstead house farm, high peaks, SK23 7ES project

for tender

drawing title proposed site plan

status

for information

1543.03.01 1:500@ a3 date may 2016 scale drawn by mn

for construction

drawing number

revision 🕒

© confidential copyright nicolas tye architects under berne & universal copyright convention. do not scale, all dimensions to be confirmed on site, information contained within this drawing is the sole copyright of nicolas tye architects and is not to be reproduced without their express permission, this document must not be copied without written permission and the contents must not be imparted to a third party nor be used for any unauthorised purpose.

