


North elevation.

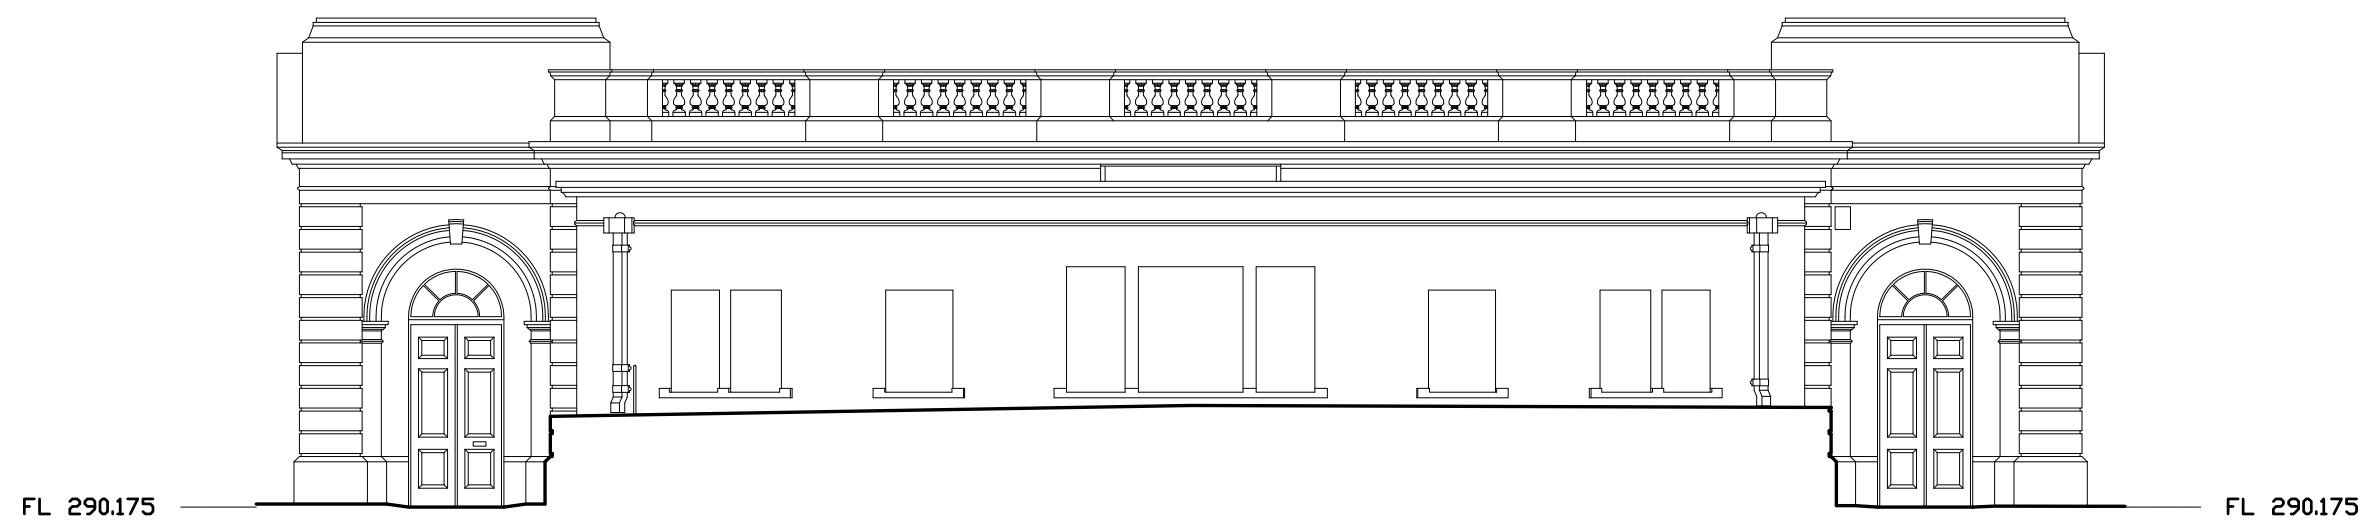


East elevation.





South elevation.




West elevation.

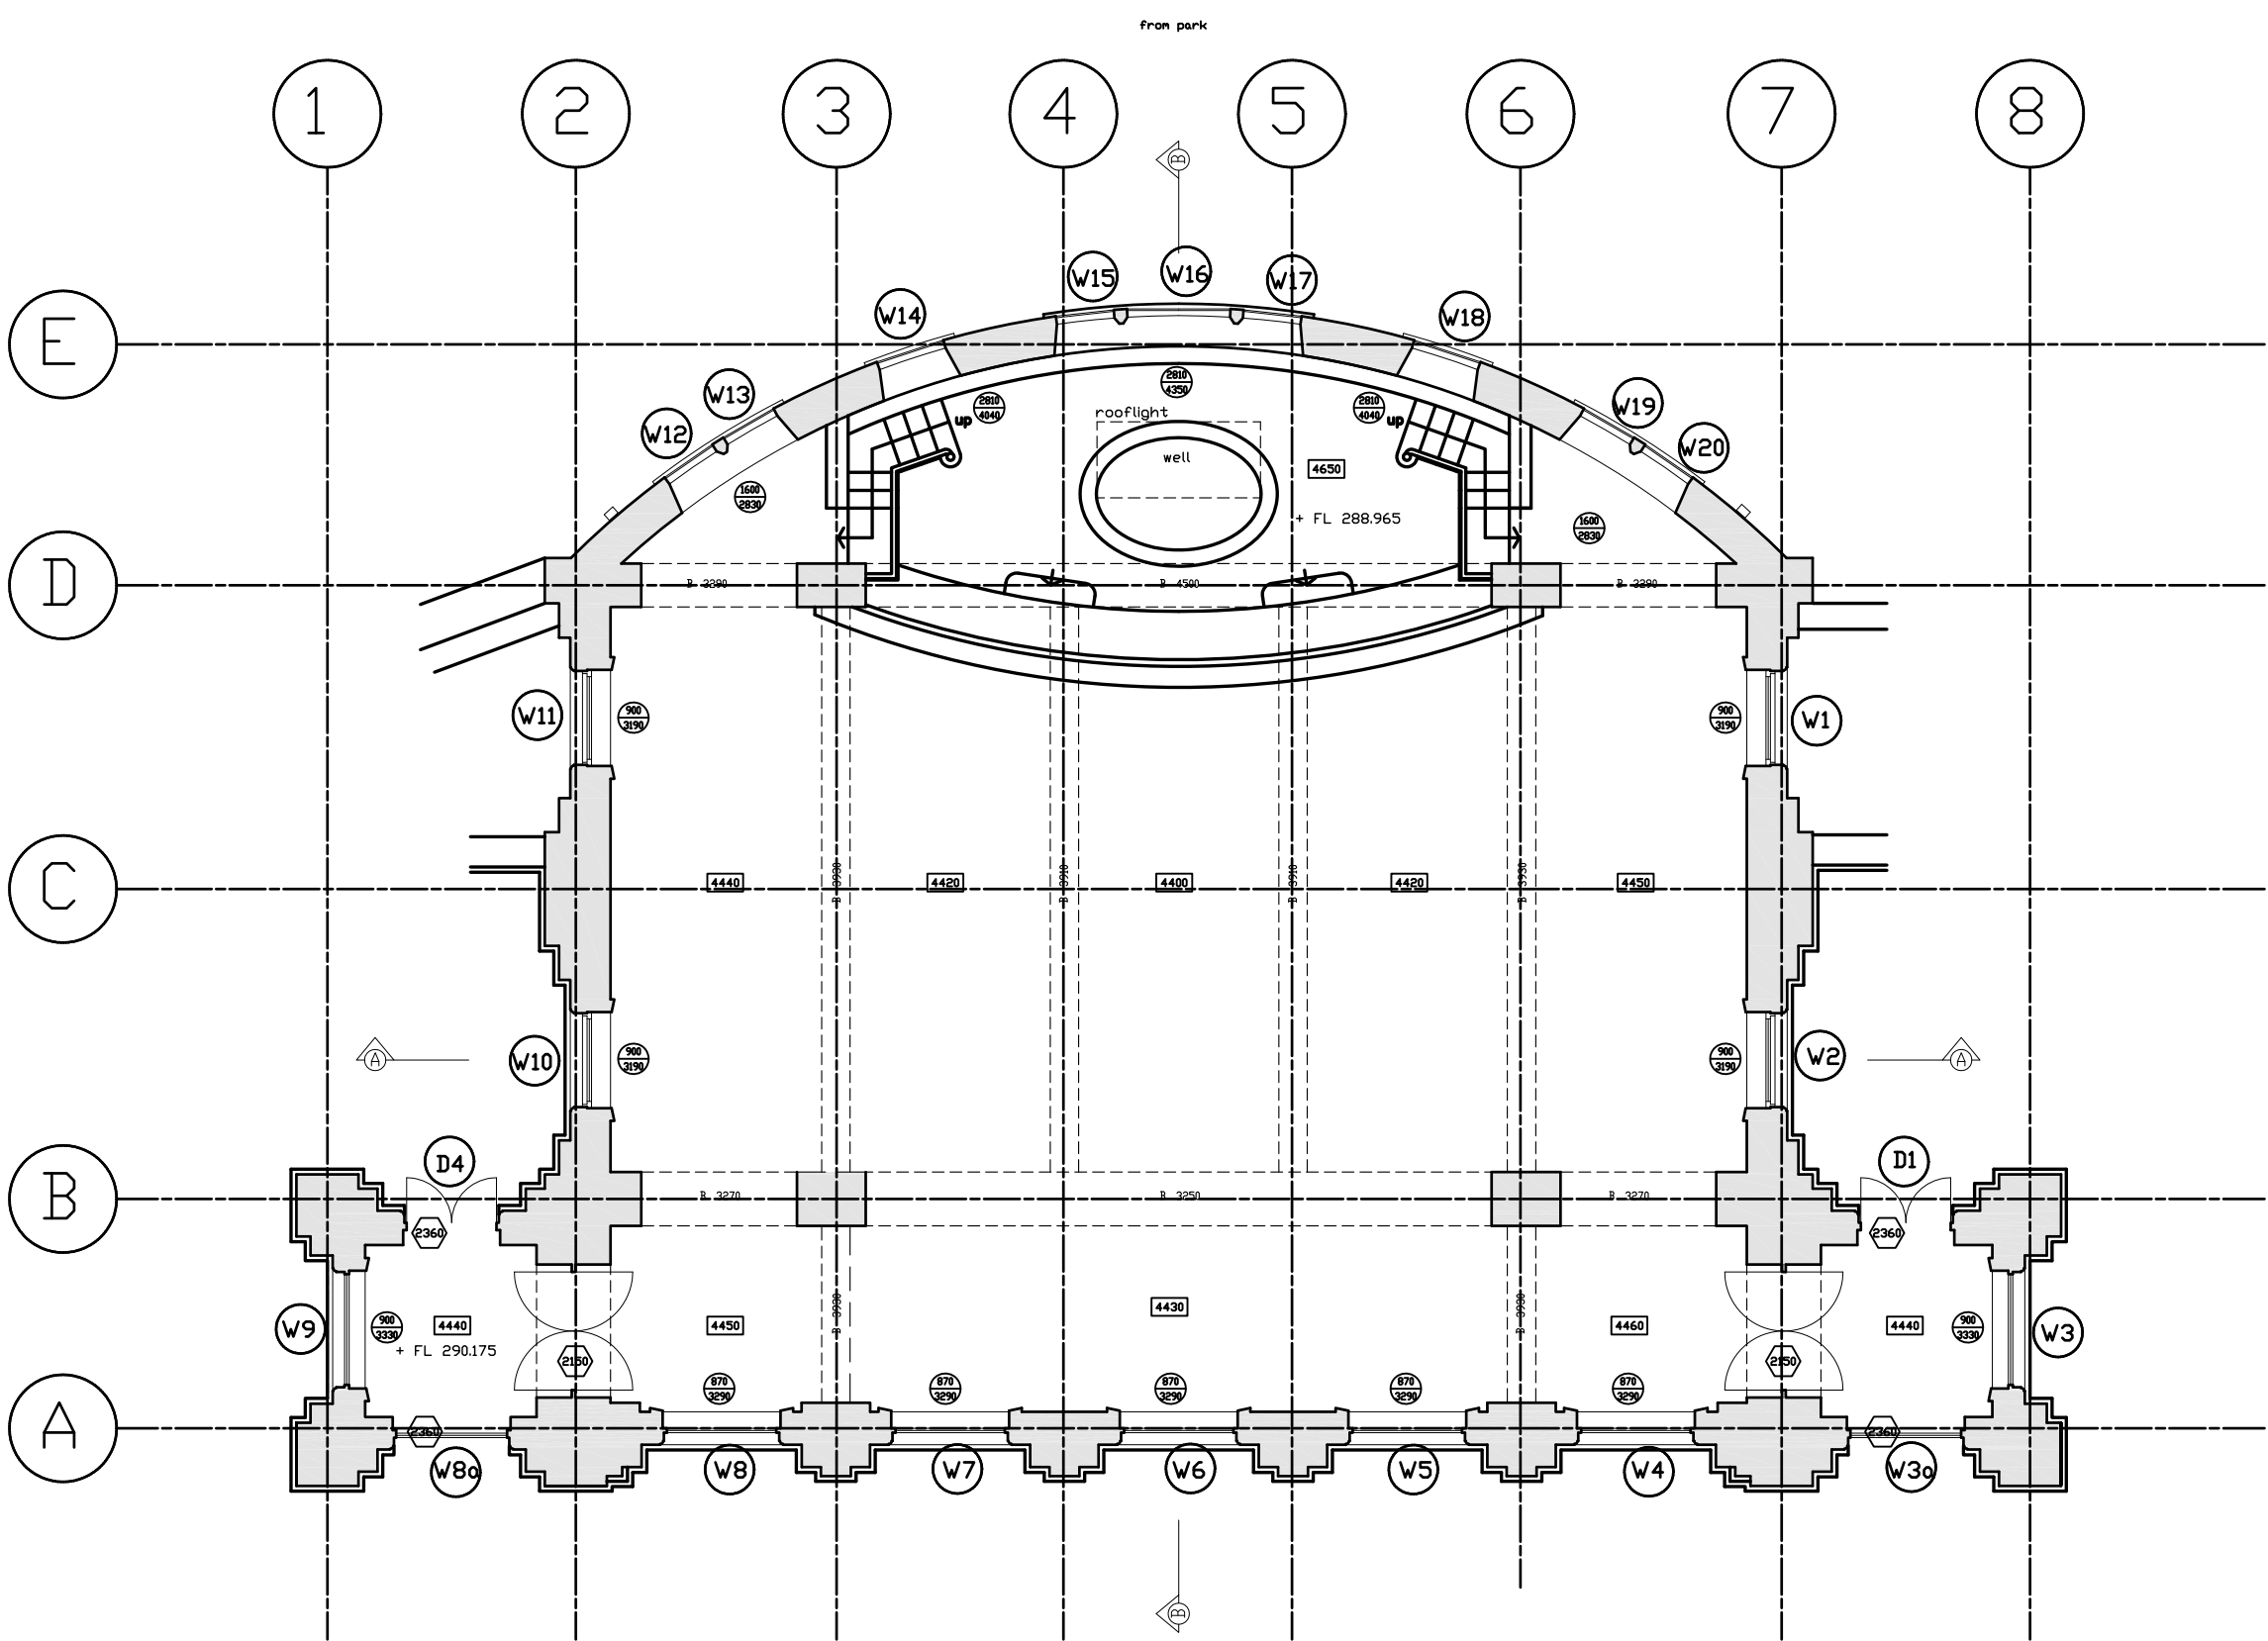

Pump Room floor plan.

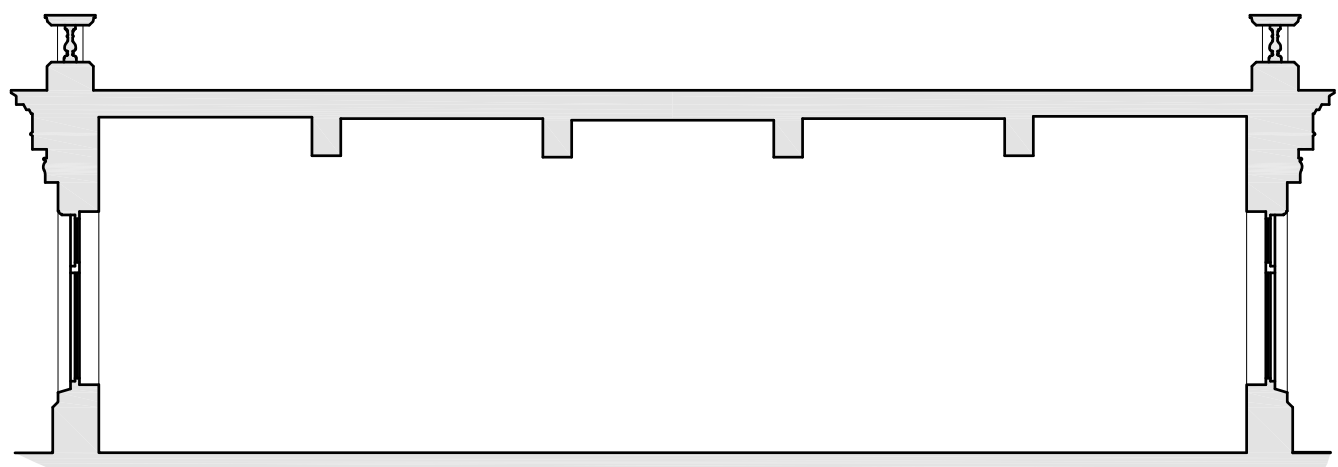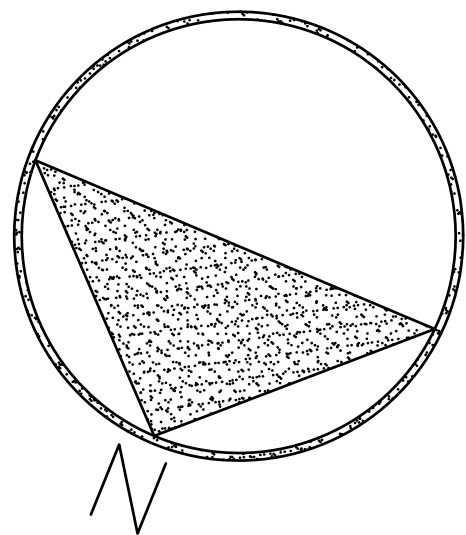

Section A-A.

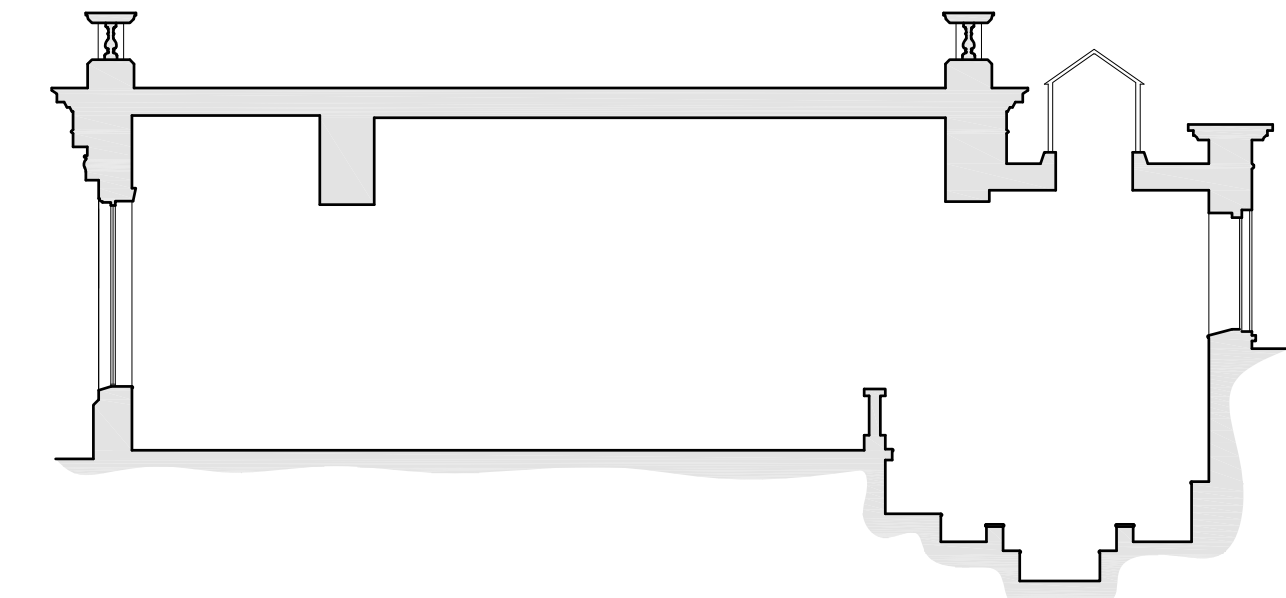

Section B-B.

Notes

Do not scale from this drawing all dimensions to be checked on site and architect notified of any discrepancies copyright reserved.

Curious owns the copyright of this drawing, which must not be reproduced in whole or part without the written permission of Curious.

0 400mm 800mm 1200mm

A1
Original
Sheet Size

CONSERVATION ARCHITECTS

Nicholas Jacob Architects

89 Berners Street, Ipswich, Suffolk, IP1 3LN
Tel: 01473 221150 Fax: 01473 255550
www.njarchitects.co.uk Nicholas.Jacob@NJArchitects.co.uk

rev:	date:	description:				dm:	chk:
		STAGE 2 TENDER					

Curious
It all begins with the idea

client: BUXTON CRESCENT HOTEL & THERMAL SPA COMPANY LTD		
project: HOTEL & SPA DEVELOPMENT THE CRESCENT BUXTON		
title: PUMP ROOM EXISTING PLAN AND ELEVATIONS		
scale @ size: 1/100@A1	date: 10 . 06.14	classification:
drawn: SDS	checked: SDS	approved:
drawing stage:		
project no: 20046	work stage: (D)	drawing no: rev: (06)AL(0)002
Curious Architects 64 waterloo street glasgow g2 7da t: 0141 582 1582 w: www.thinkcurious.com		