



This drawing is protected by copyright and the information contained herein is the property of William McCaill. The drawing must not be copied and the information contained therein may not be used or disclosed without written permission of and in the manner permitted by William McCaill.

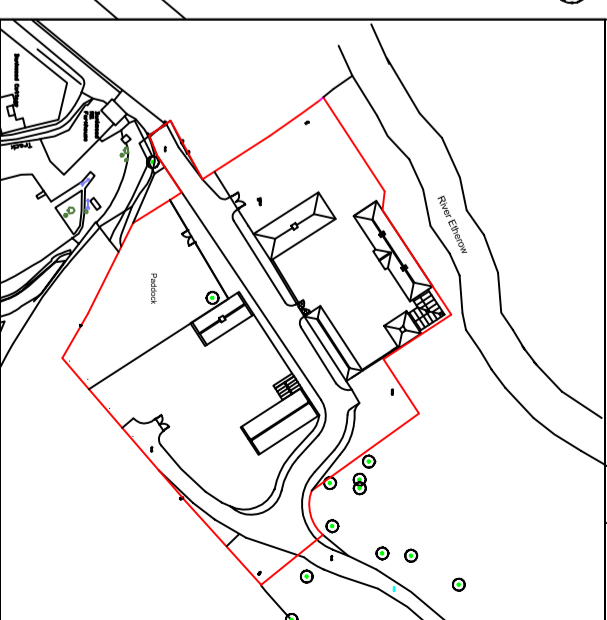

Location Plan (1:2500)

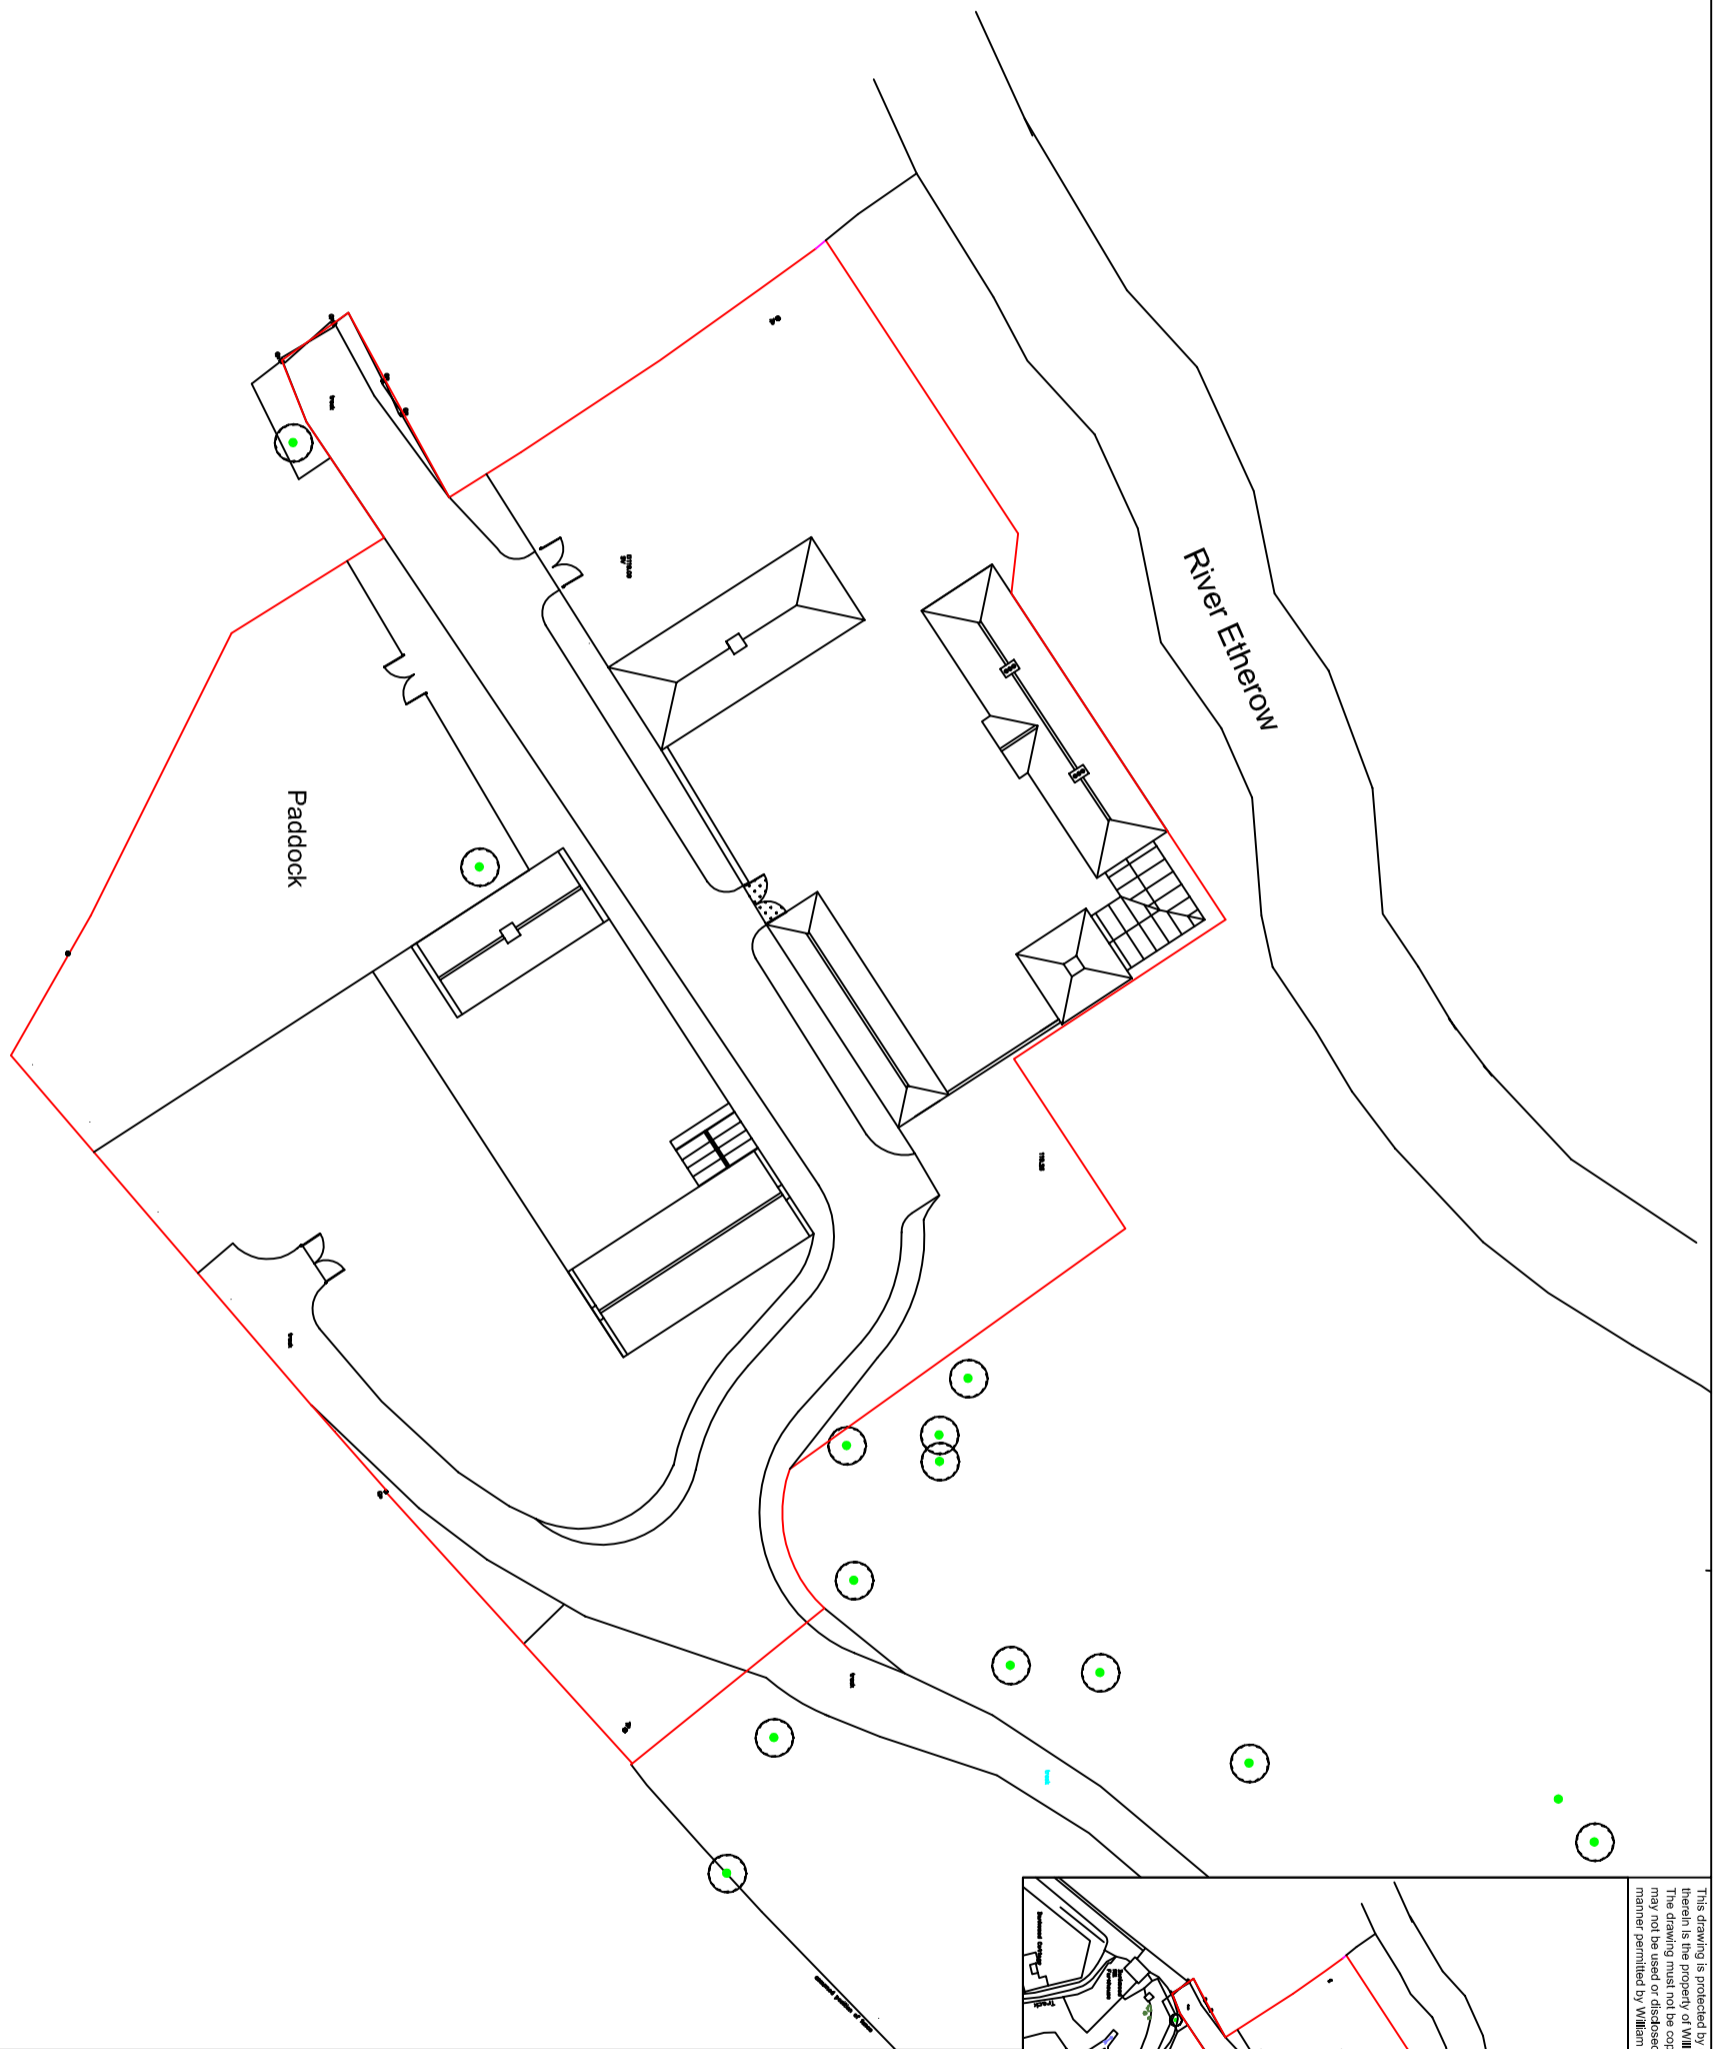

Planning Drawing

Proposed Site Plan

Project Title :-
 Client :-
 Larkley Cornudasen

Dwg No :-	09/14/150	Date :-	6.01.17	Rev :-	
Scale :-	1:500 @ A3	Drawn :-	WMC	Checked :-	

Site Address :-
 Bankwood Mill,
 Bankwood Mill,
 Clatford,
 SK13 5ES.

14 Pinrose Bank
 Greenfield
 Suddeworth
 OL3 7JP
 Tel: 01457 871202
 www.william-mccaill.com
 enquiries@william-mccaill.com