
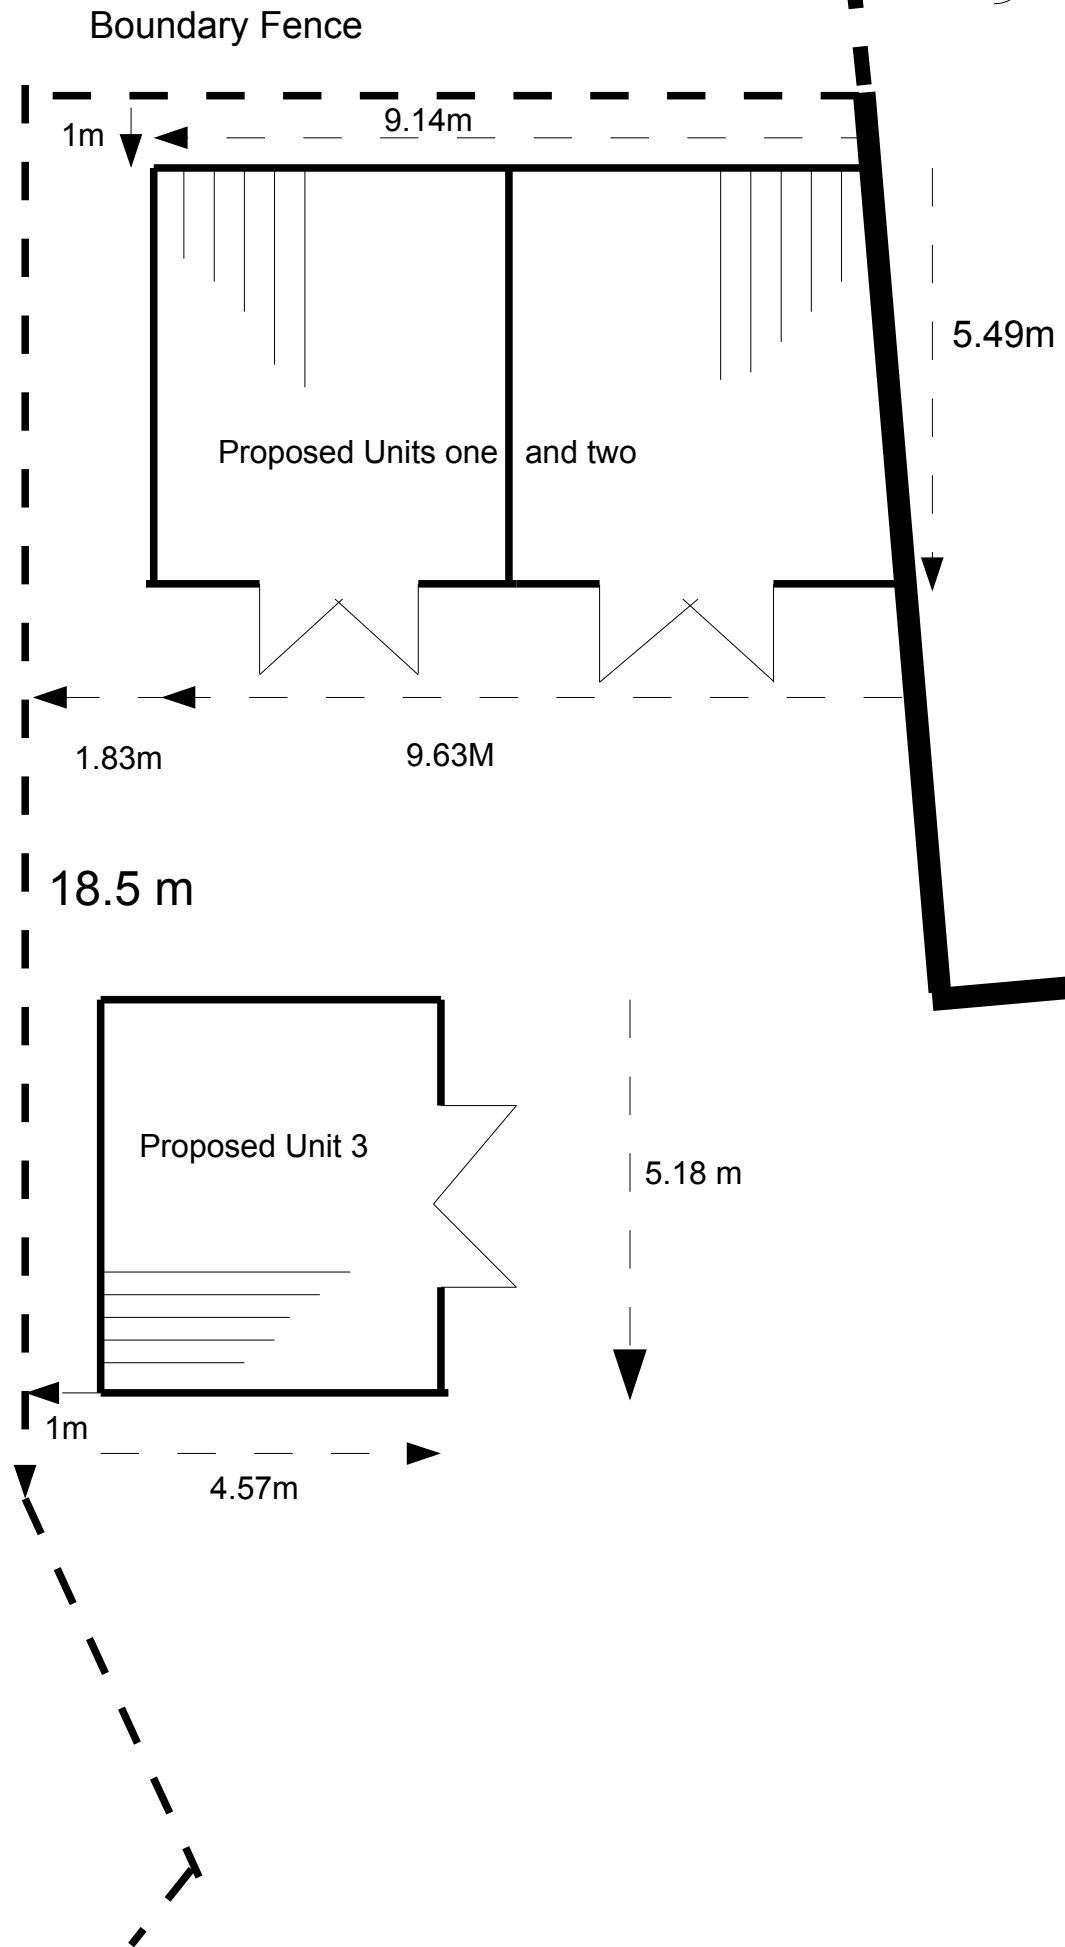


A3 Scale: 1:100

Floor plan


Three proposed new outbuildings (units)

The Factory

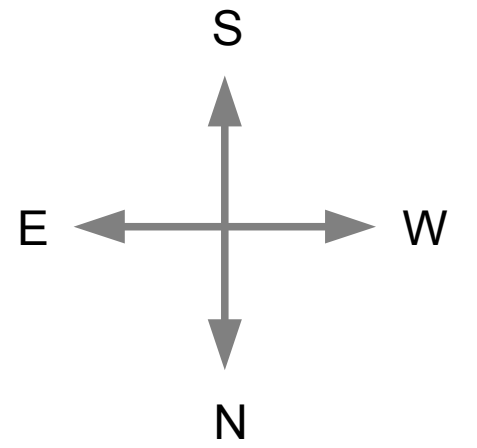


A3 Scale 1:100

Proposed North Elevation showing just outbuildings one & two

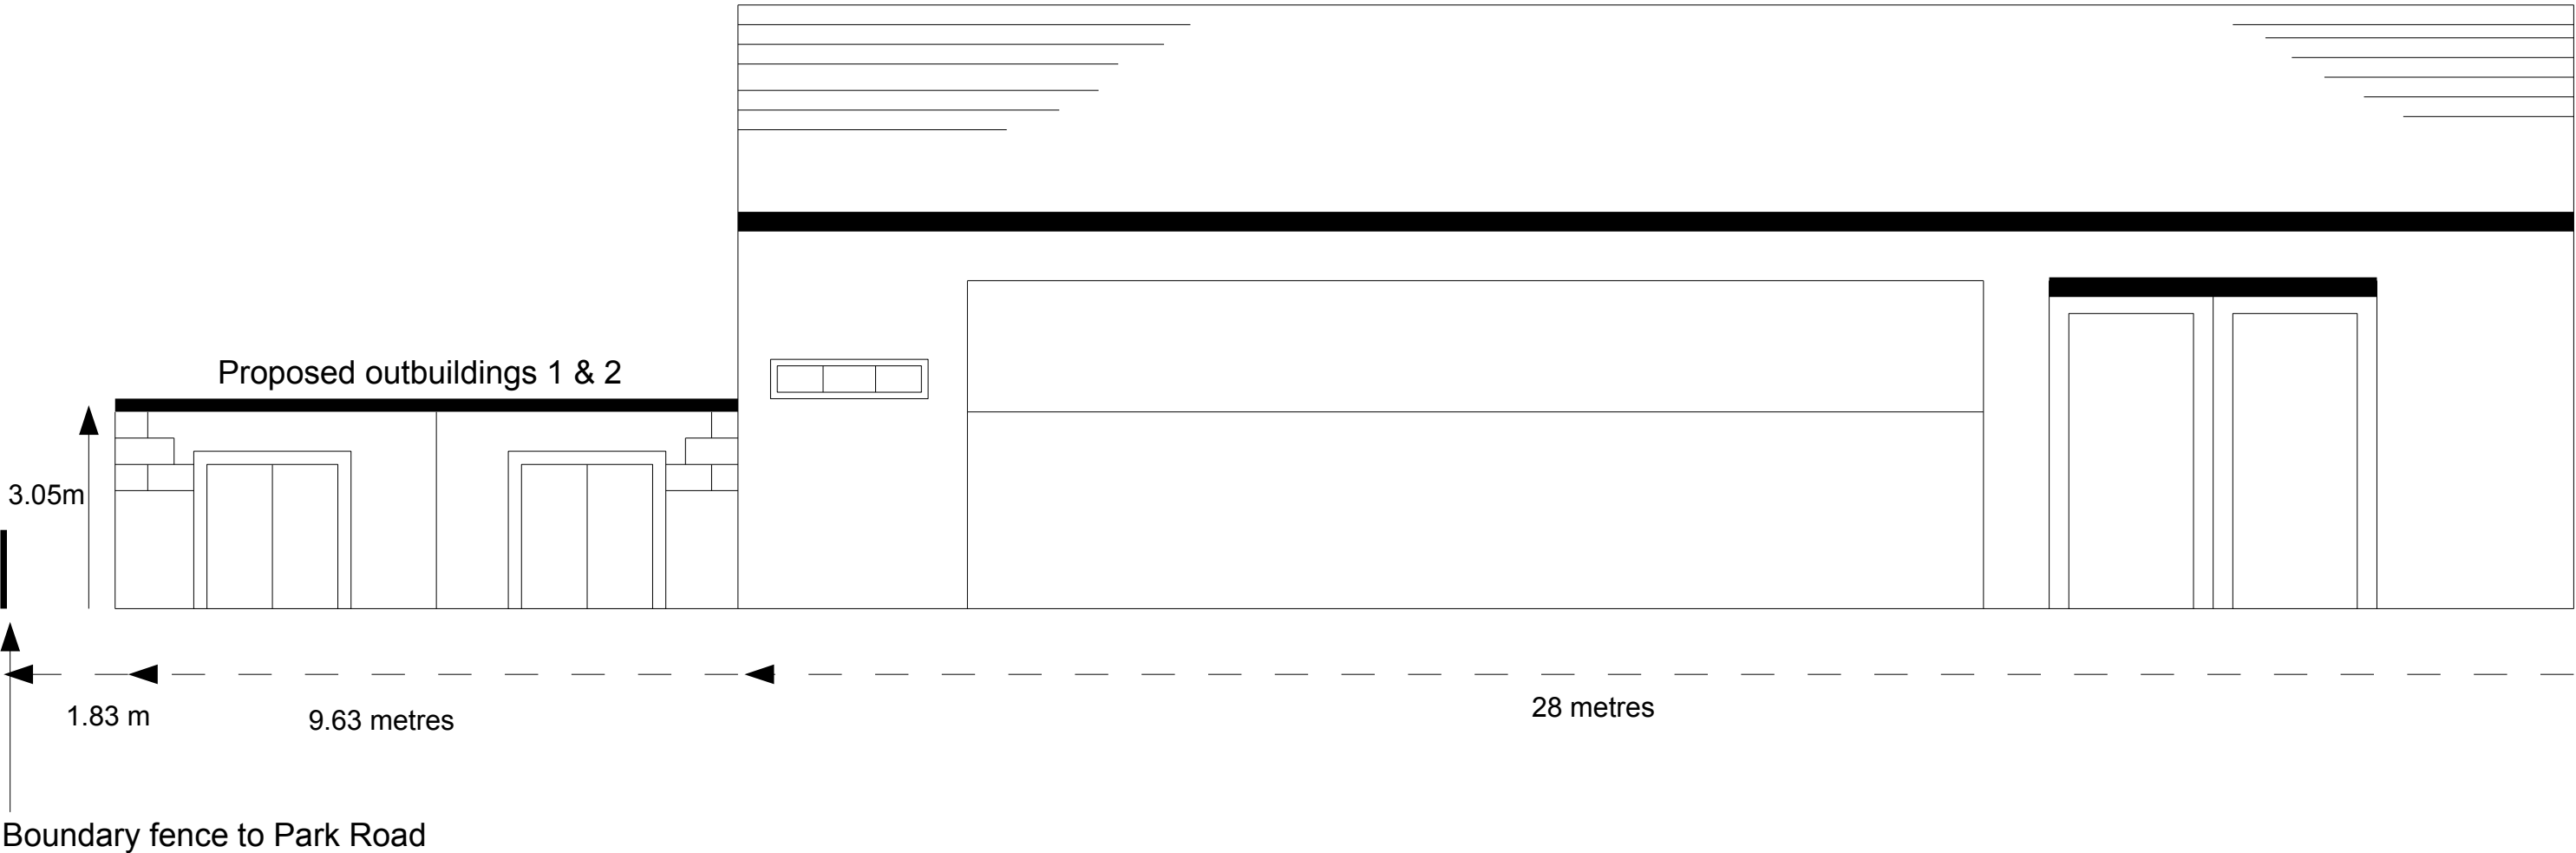

A3 Scale 1:100

Proposed North Elevation showing outbuildings one, two and three

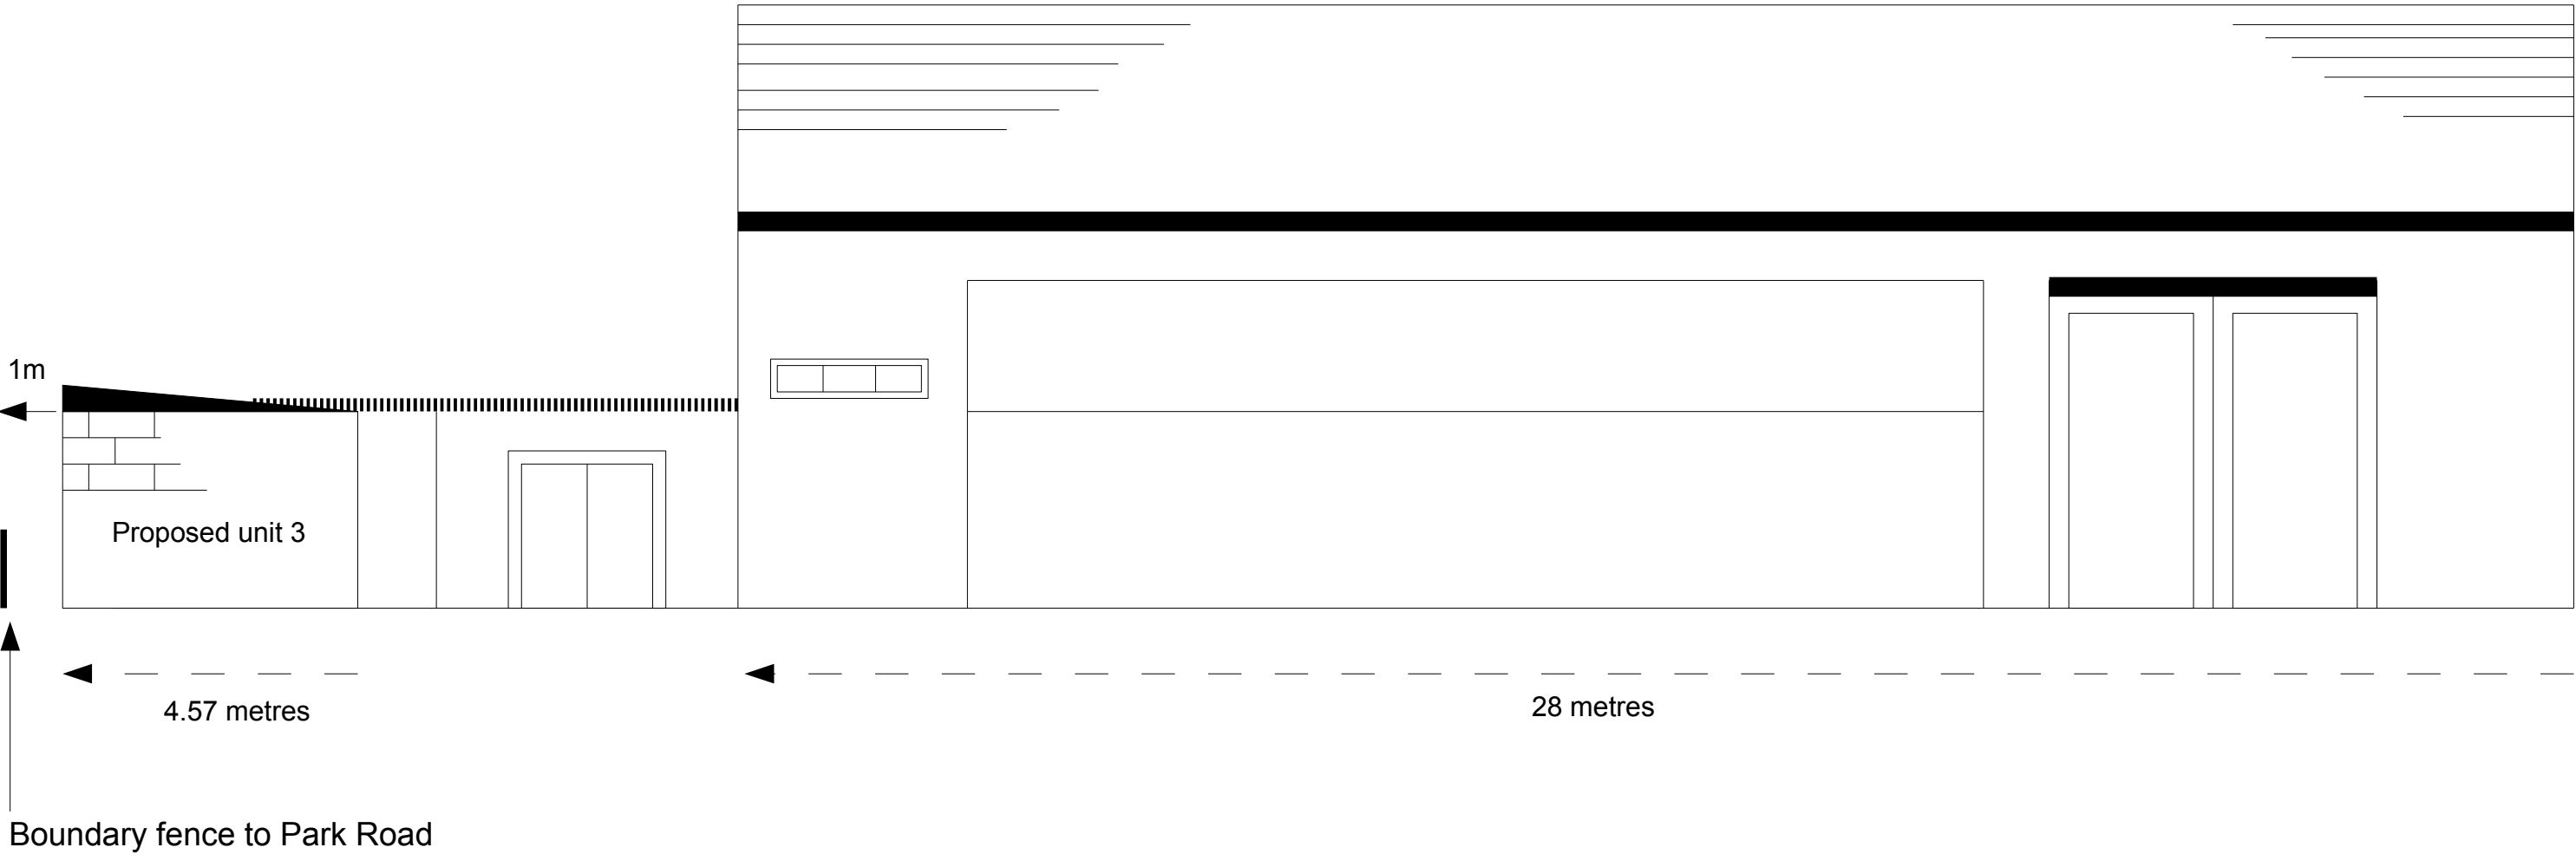

A3 Scale 1:100

Proposed South Elevation



A3 Scale 1:100

Proposed East Elevation

