


Proposed Front Elevation

New and replacement windows:  
Fully draught proofed and doubled glazed in Optiwhite (outer pane) 16mm argon filled air space with aluminium spacer bar with inner pane of low emissivity 'K' glass to give a U value of 1.6W/m2K (or window energy rating - Band C - certificates of compliance to be provided to Building Control on completion)  
Any glazed window area between floor level and 800mm above that level & any glazed area between floor level & 1500mm within a door & any glazed area within 300mm of door casing must be fitted with toughened safety glass to suit table in Document 'N' of 2000 Building Regulations. Trickle ventilators are to be installed min. 800mm2 in head of window / external door.

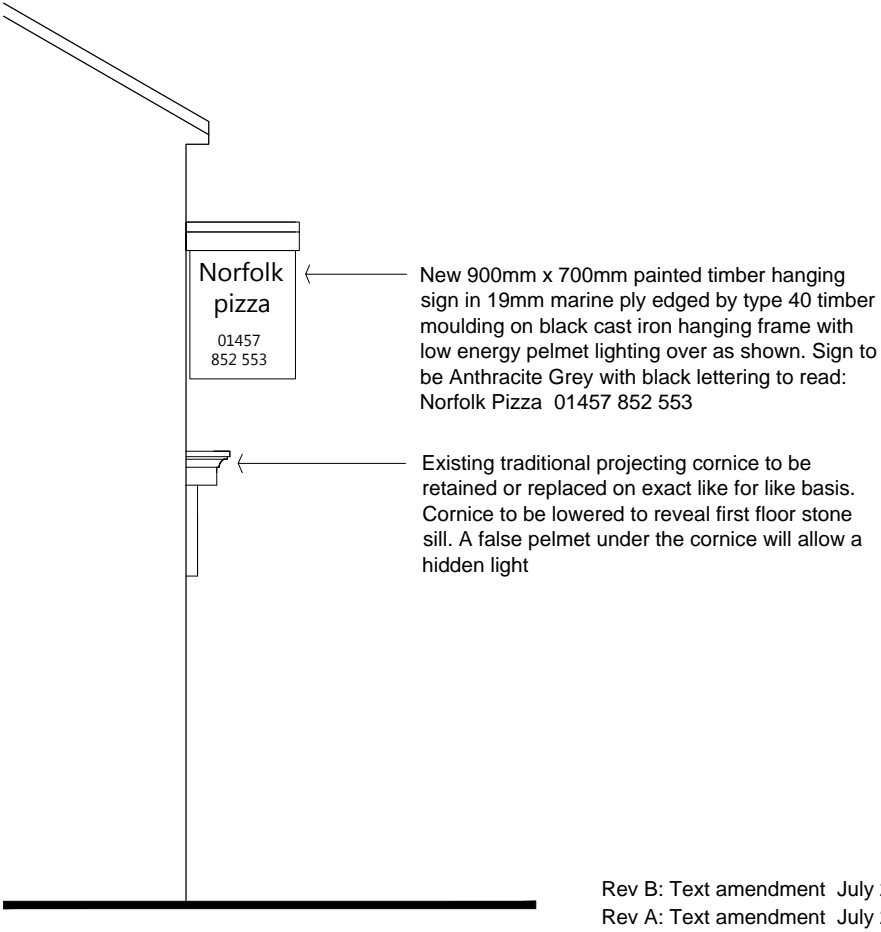

Proposed Side Elevation



Client:

Mr Davood Azizpoor,  
Norfolk Pizza, 16 Norfolk Street, Glossop, SK13 8BS

Project:

New shop front at Norfolk Pizza

Title:

Proposed Plans

Scale: 1:50 @ A3	
Drawn: C.K. / J.T.	Date: May 2016
Project no.: 2681	Drawing no.: 2681-002B

PLANMART LIMITED  
9, GEORGE STREET, GLOSSOP,  
DERBYSHIRE SK13 8AY.  
TEL: 01457 863153

DRAWING NOT TO BE SCALED  
CHECK ALL DIMENSIONS ON SITE