




UNIT B PLAN

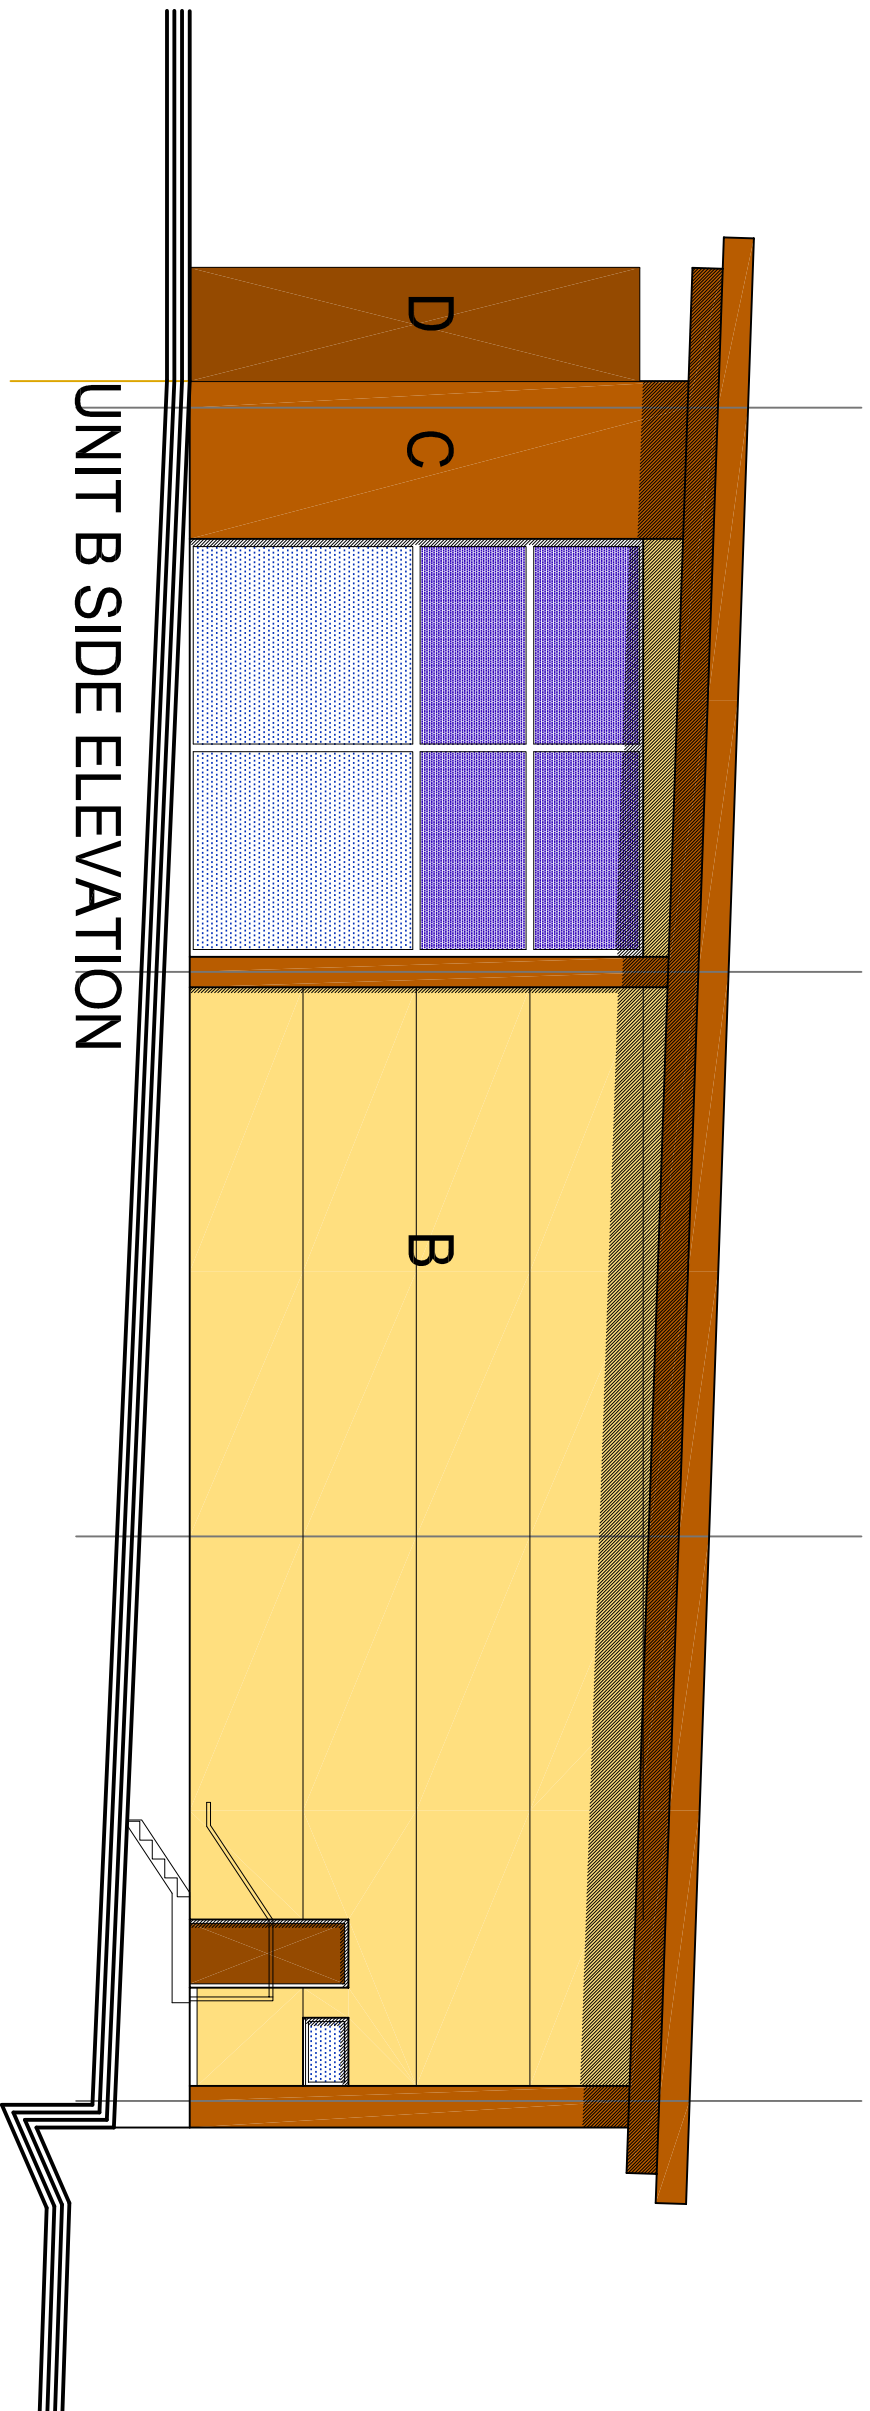


UNIT B SIDE ELEVATION

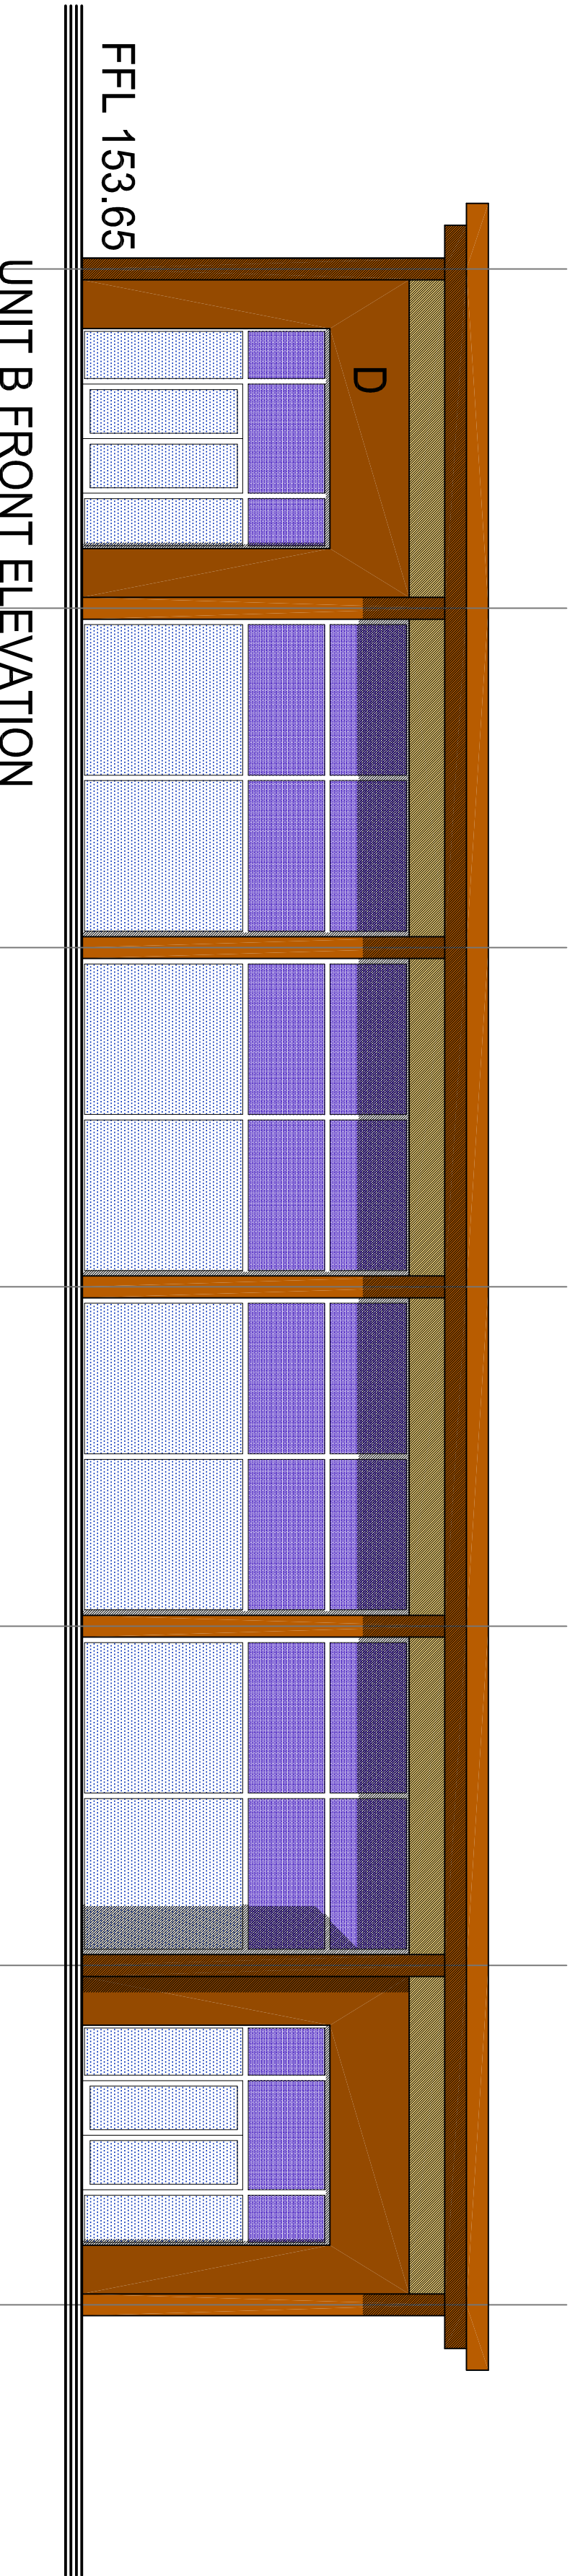

UNIT B FRONT ELEVATION

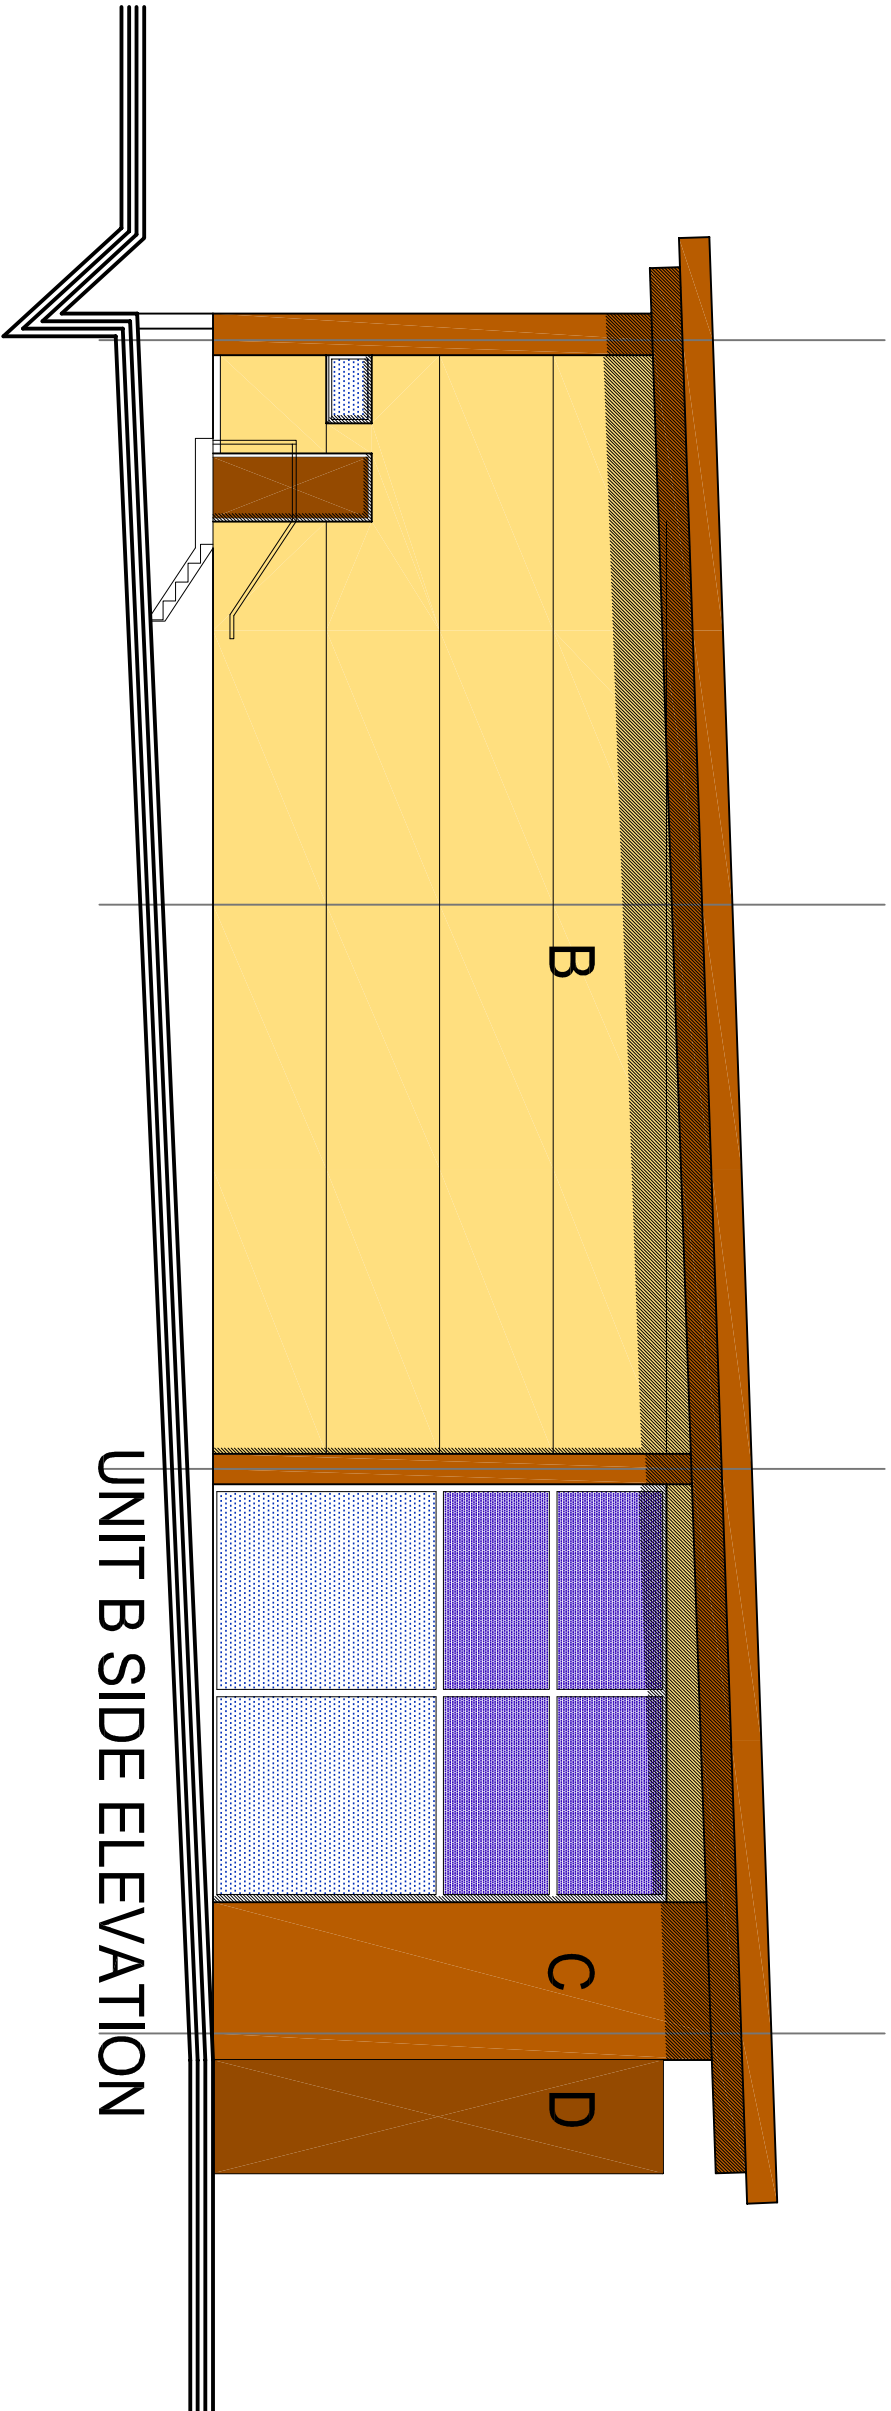


UNIT B SIDE ELEVATION

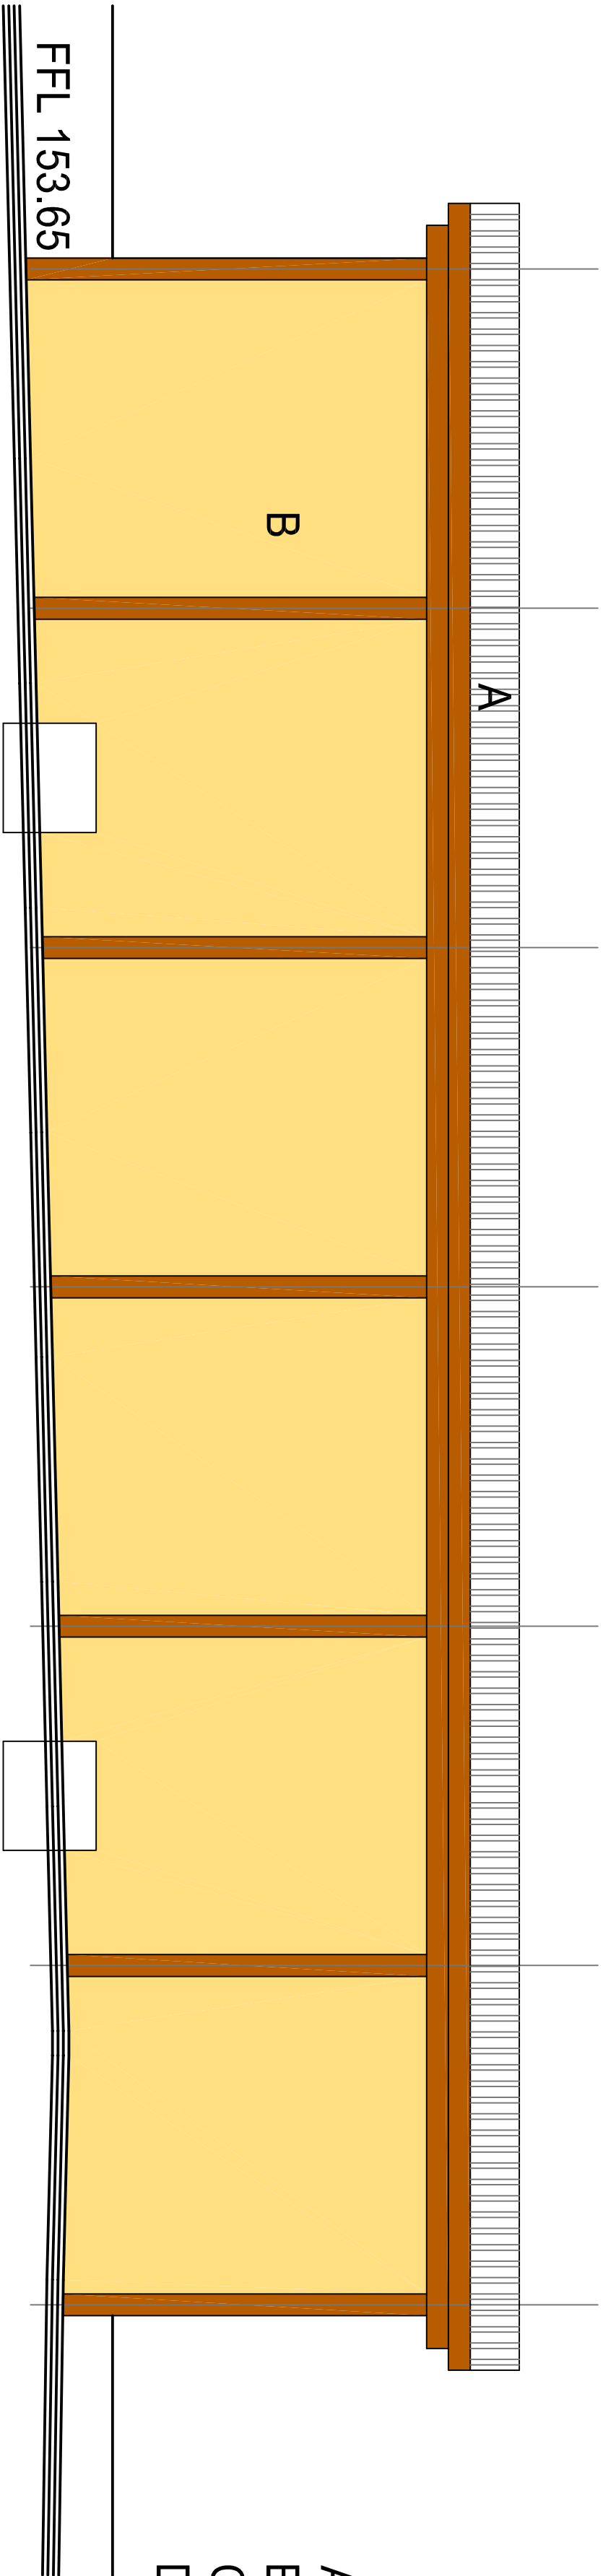

UNIT B FRONT ELEVATION

- A Merlin Grey
- B Mushroom
- C Bamboo
- D Vandyke Brown

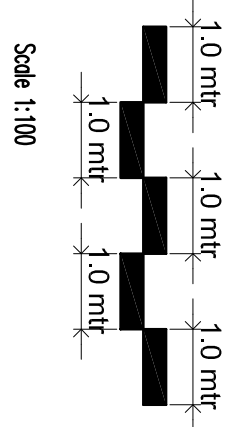

Scale 1:100

Maybin Architectural Design

| | | | | | |
|--------------------|--|-------------|--|-------------|--|
| PROJECT: | | DRAWING NO: | | CHECKED BY: | |
| RETAIL DEVELOPMENT | | ARC | | CPM | |
| WHALEY BRIDGE | | REV: | | A | |
| DRAWING: | | DATE: | | SCALE: | |
| UNIT B PLAN | | Oct 12 | | 1:500 | |
| & ELEVATION | | 09/32-209 | | | |

Tel: 0161 494 2800
Fax: 0161 406 7444
email:cpm@maybin@btinternet.com