


Notes :

1. This drawing is to be read in conjunction with all relevant Architects, Engineer's and specialists drawings and specifications.
2. Do not scale from this drawing in either paper or digital form. Use written dimensions only. To check that this drawing has been printed to the intended scale this bar should be 50mm long @ A1 or 25mm long @ A3.
3. Health & Safety :  
All specific drawing notes are to be read in conjunction with the project "Information Pack" and "Site Rules".

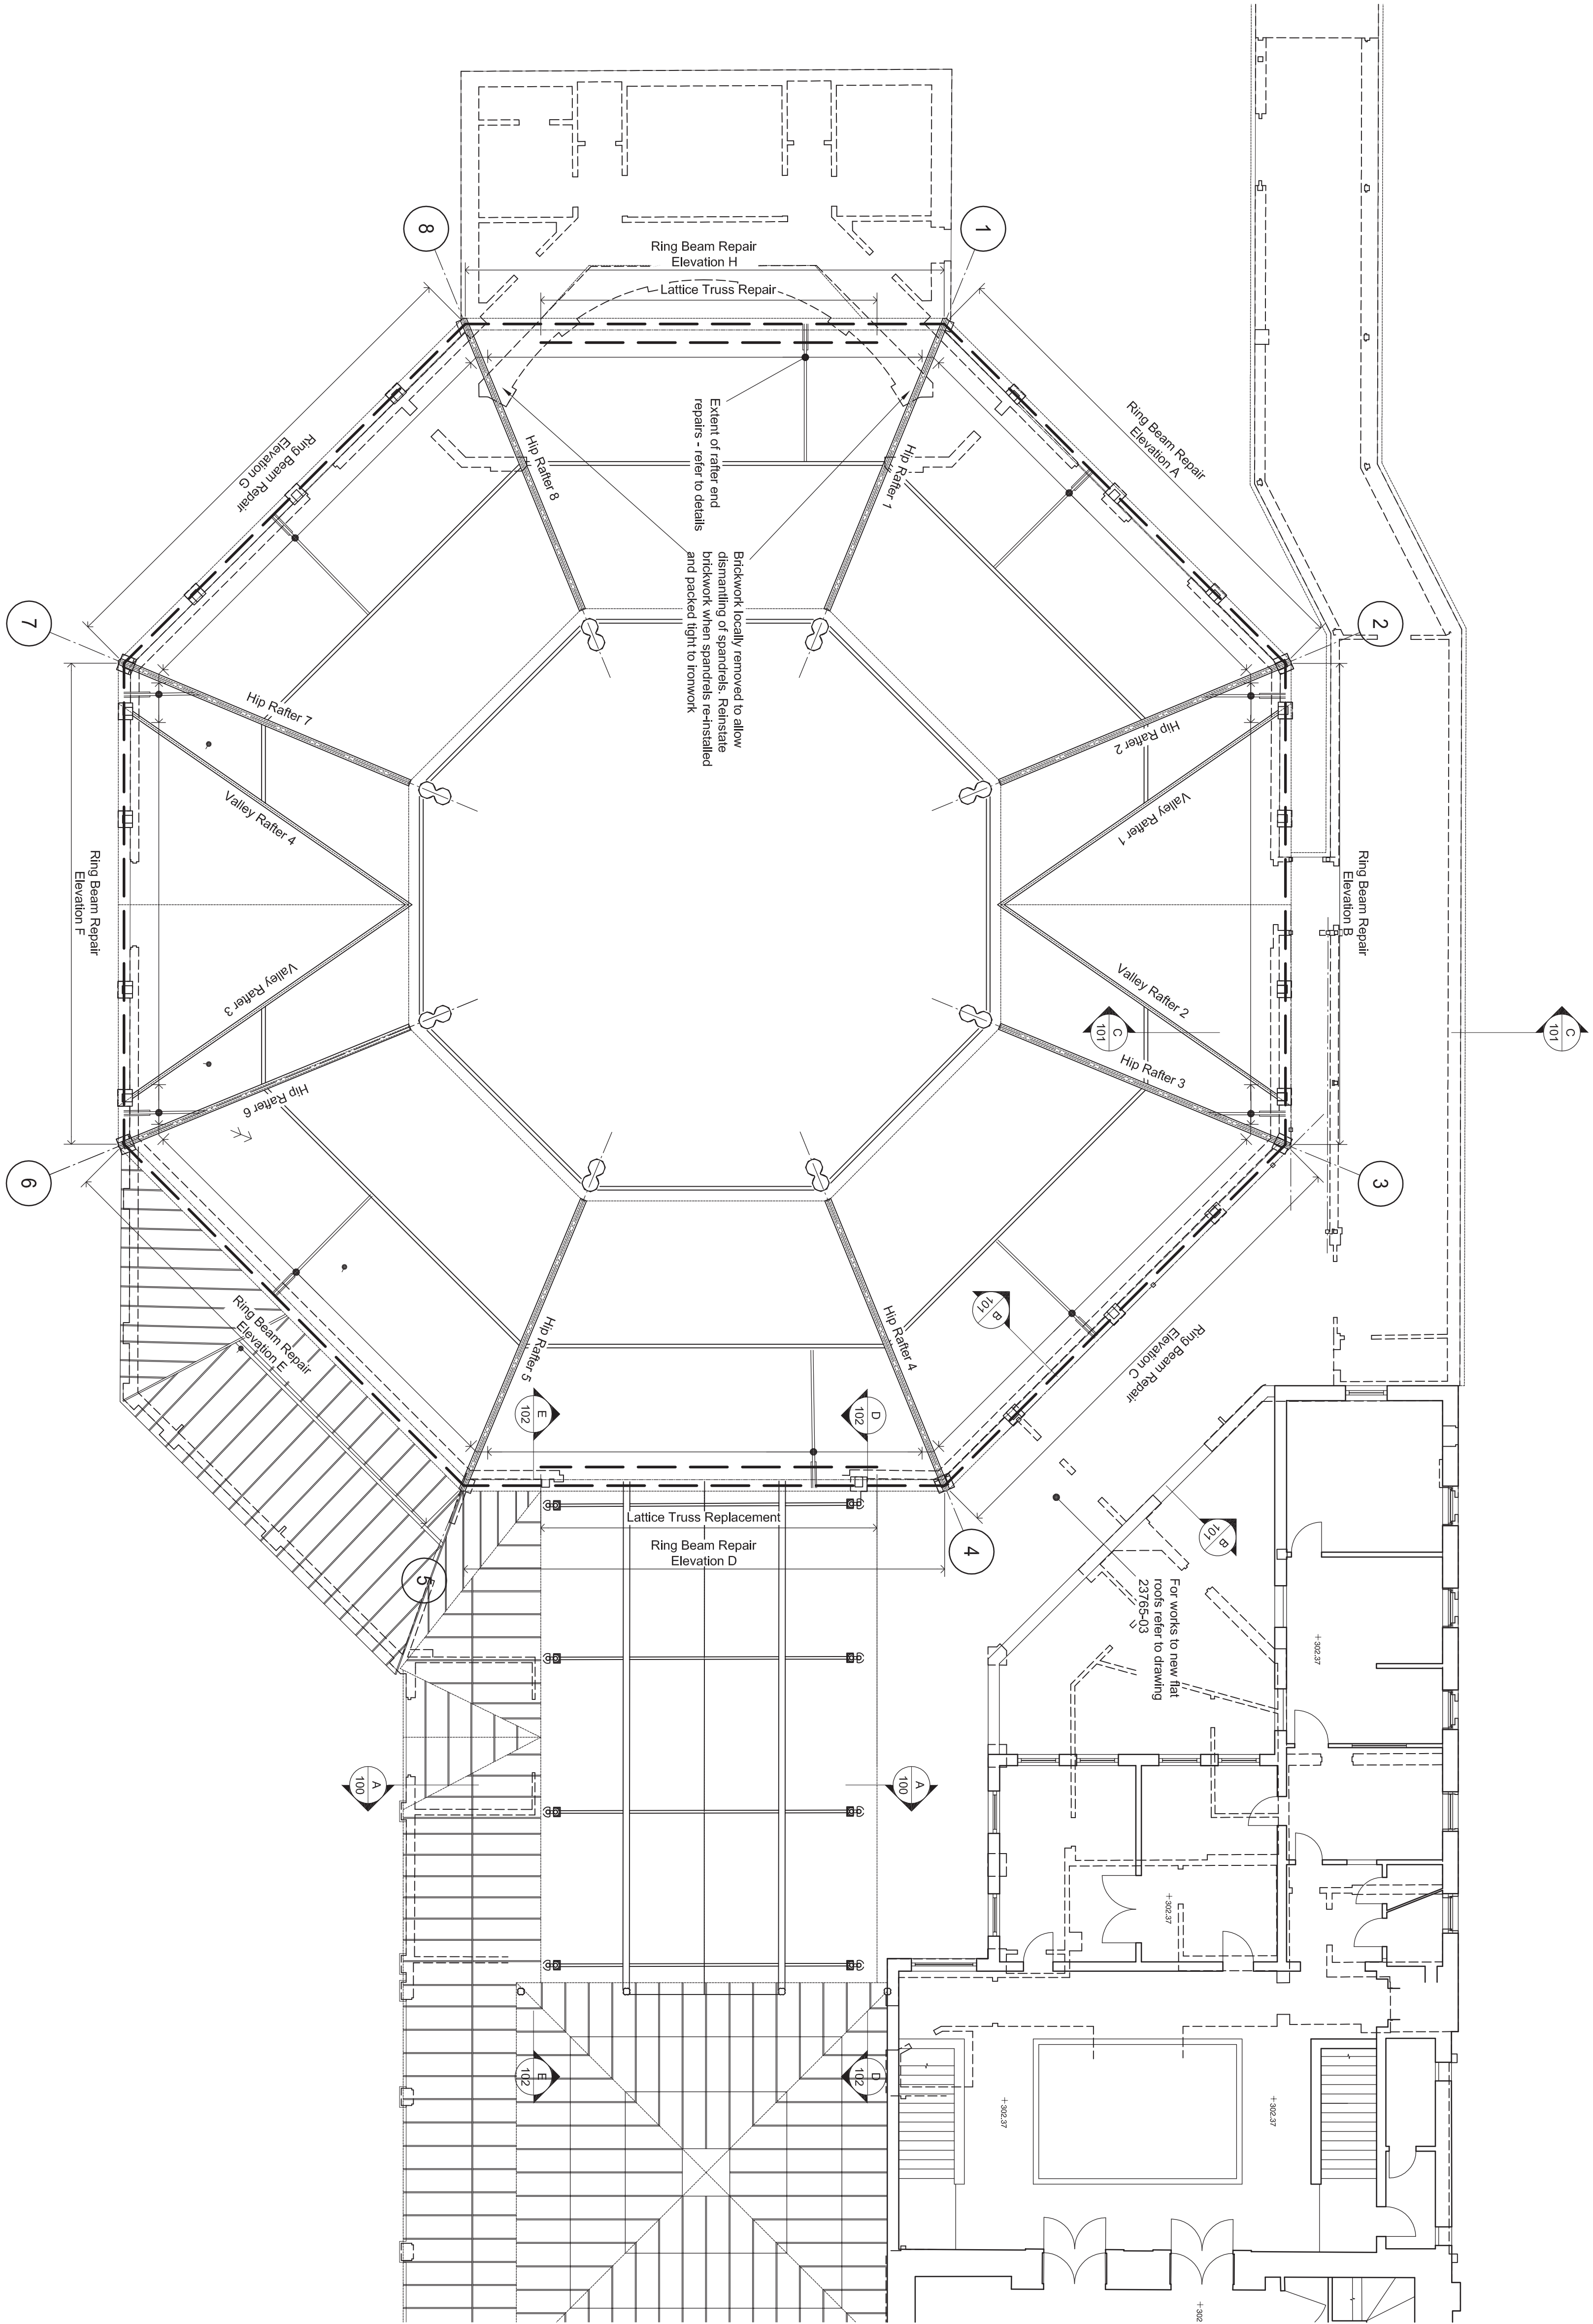

TENDER ISSUE  
NOT FOR CONSTRUCTION

5	27.05.16	NW	SW	Revised Issue
4	10.05.16	NW	SW	Issued for Tender
3	10.05.16	NW	SW	Notes revised - see revision clouds
2	23.12.15	NW	SW	Issued for Tender
1	11.12.15	NW	SW	Issued for Information
Ver	Date	Drawn	Eng	Amendment

THE OCTAGON  
PAVILION GARDENS

HIGH LEVEL ROOF PLAN

Status	FOR INFORMATION NOT FOR CONSTRUCTION
--------	---

Drawn	NW	Eng	SW
Scales	1:100 at A1 1:200 at A3		
Drawing No	23765-04	Ver	5