





FRONT ELEVATION




REAR ELEVATION

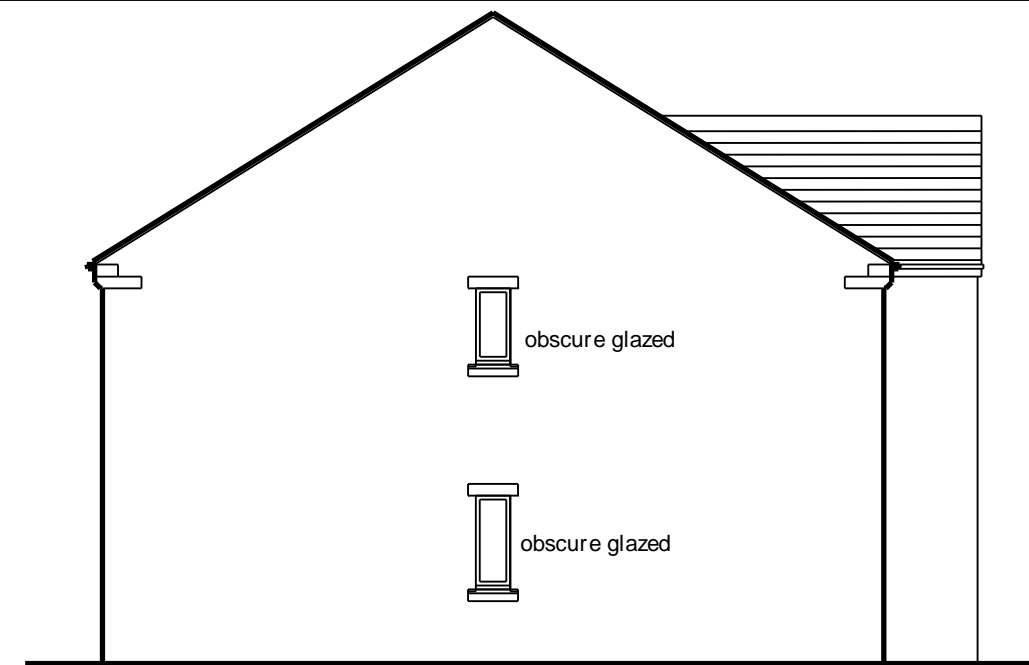


SIDE ELEVATIONS

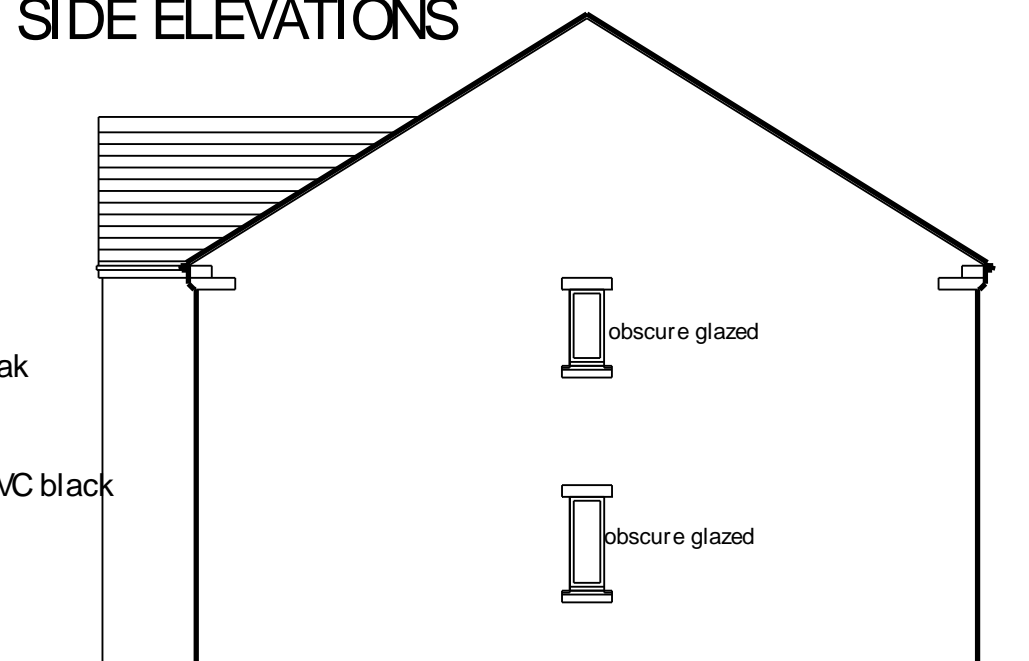

SIDE ELEVATIONS

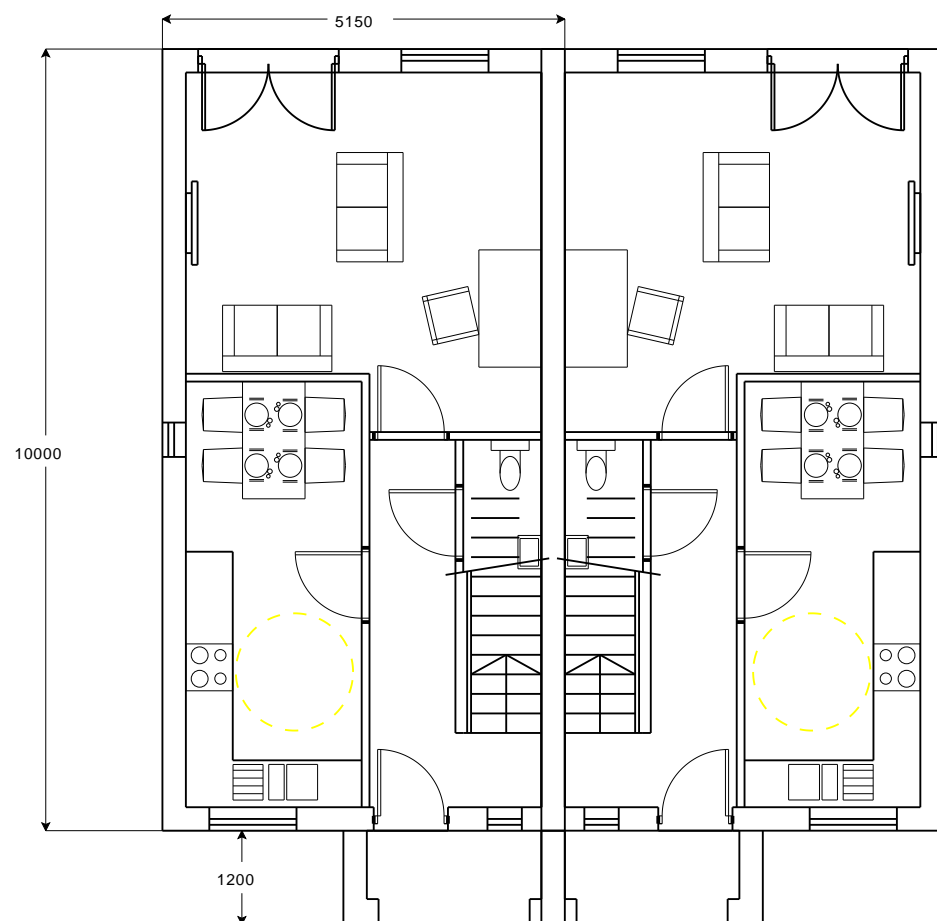

GROUND FLOOR PLAN

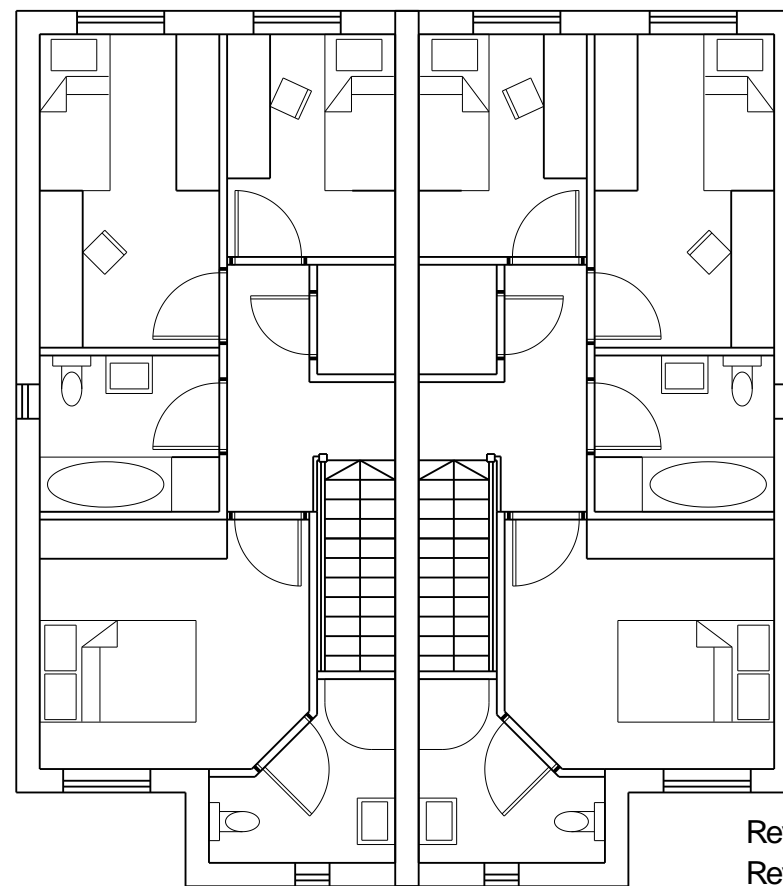

FIRST FLOOR PLAN

Roofs: Interlocking Modern plain grey tiles

Walls: Reconstructed tumbled and split face stone in natural / buff

Heads and sills: Reconstructed smooth stone in buff

Windows and Doors: UPVC white / oak


Garage Doors: Sectional and up and over GRP with woodgrain in white / oak

Fascias and soffits: Timber painted black

Gutters and downpipes: Ogee section gutters and square downpipes in UPVC black

Rev B Date 04-02-16 Revised windows

Rev A Date 22-05-15 Additional side elevation

 

## LEE ARCHITECTS LTD

Suite 9c 1/F St Ann's House  
Parsonage Green Alderley Road  
Wilmslow  
Cheshire SK9 1HG  
T 01625 527448  
M 07710 539748  
E [info@leearchitects.co.uk](mailto:info@leearchitects.co.uk)  
copyright reserved

PROJECT Land at Hallsteads  
Dove Holes  
Derbyshire **St**

DRAWING Scheme A House Type G

DRAWING NUMBER L558 / 25rB

DATE 11-11-14

SCALE 1:100 @A3