

This drawing is the property of Equilibrium Architects and copyright is reserved by them. This drawing is not to be copied or disclosed by or to any unauthorised persons without the prior written consent of Equilibrium Architects.


Do not scale from this drawing.

All dimensions are to be checked on site prior to construction, the inclusion of any components and ordering of materials and equipment.

Any discrepancies are to be reported to the architect for clarification.


All materials and workmanship to be in accordance with the current British Standards and codes of practice.

This drawing is to be read in conjunction with all relevant Architectural, Structural Engineers, Mechanical Engineers, Electrical Engineers and Specialists drawings and specifications.

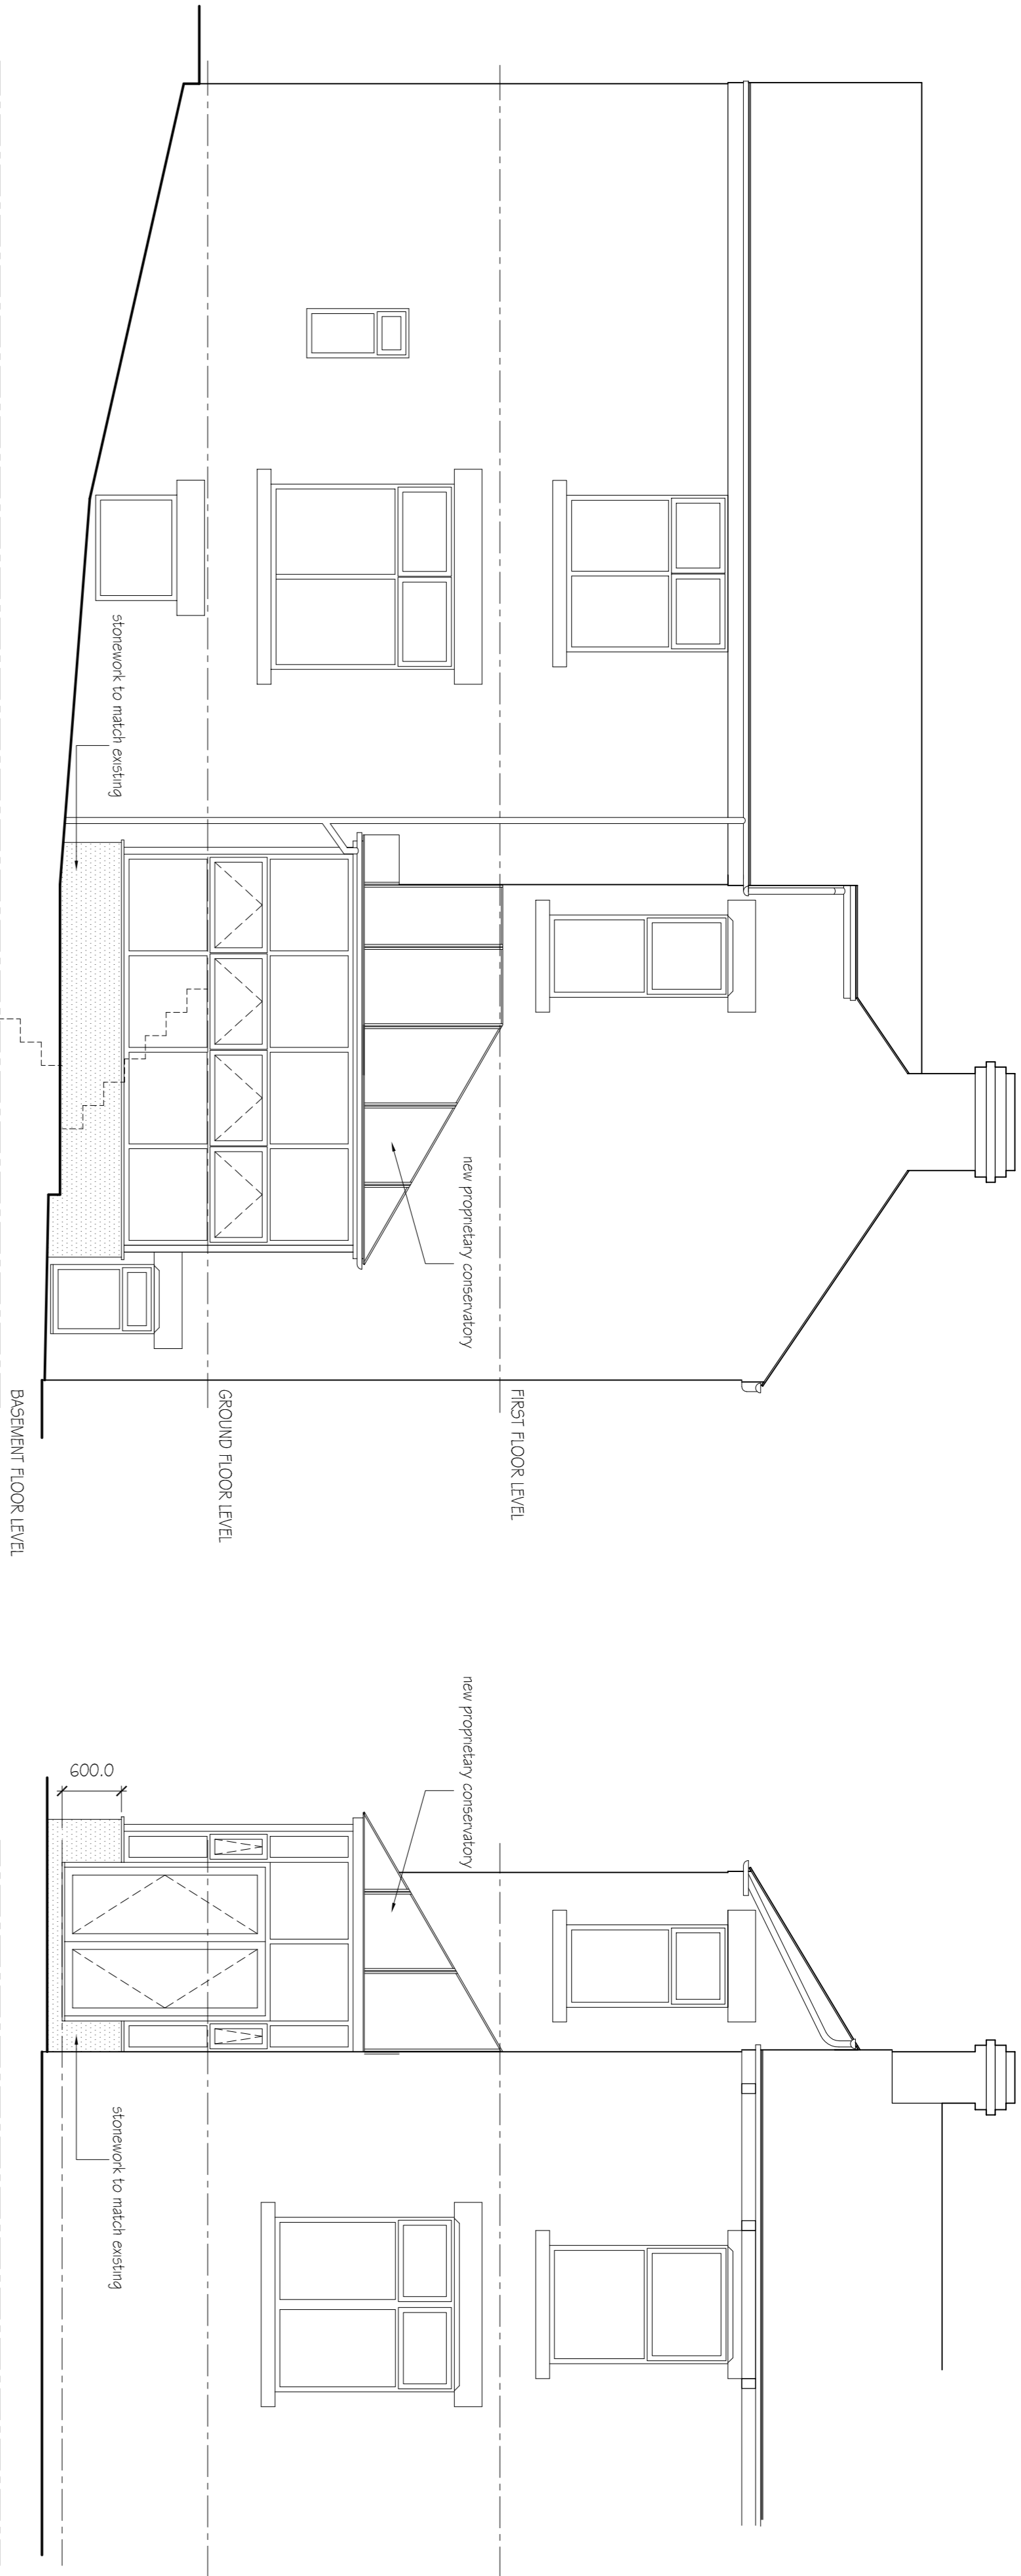


SIDE ELEVATION AS PROPOSED


FRONT ELEVATION AS PROPOSED

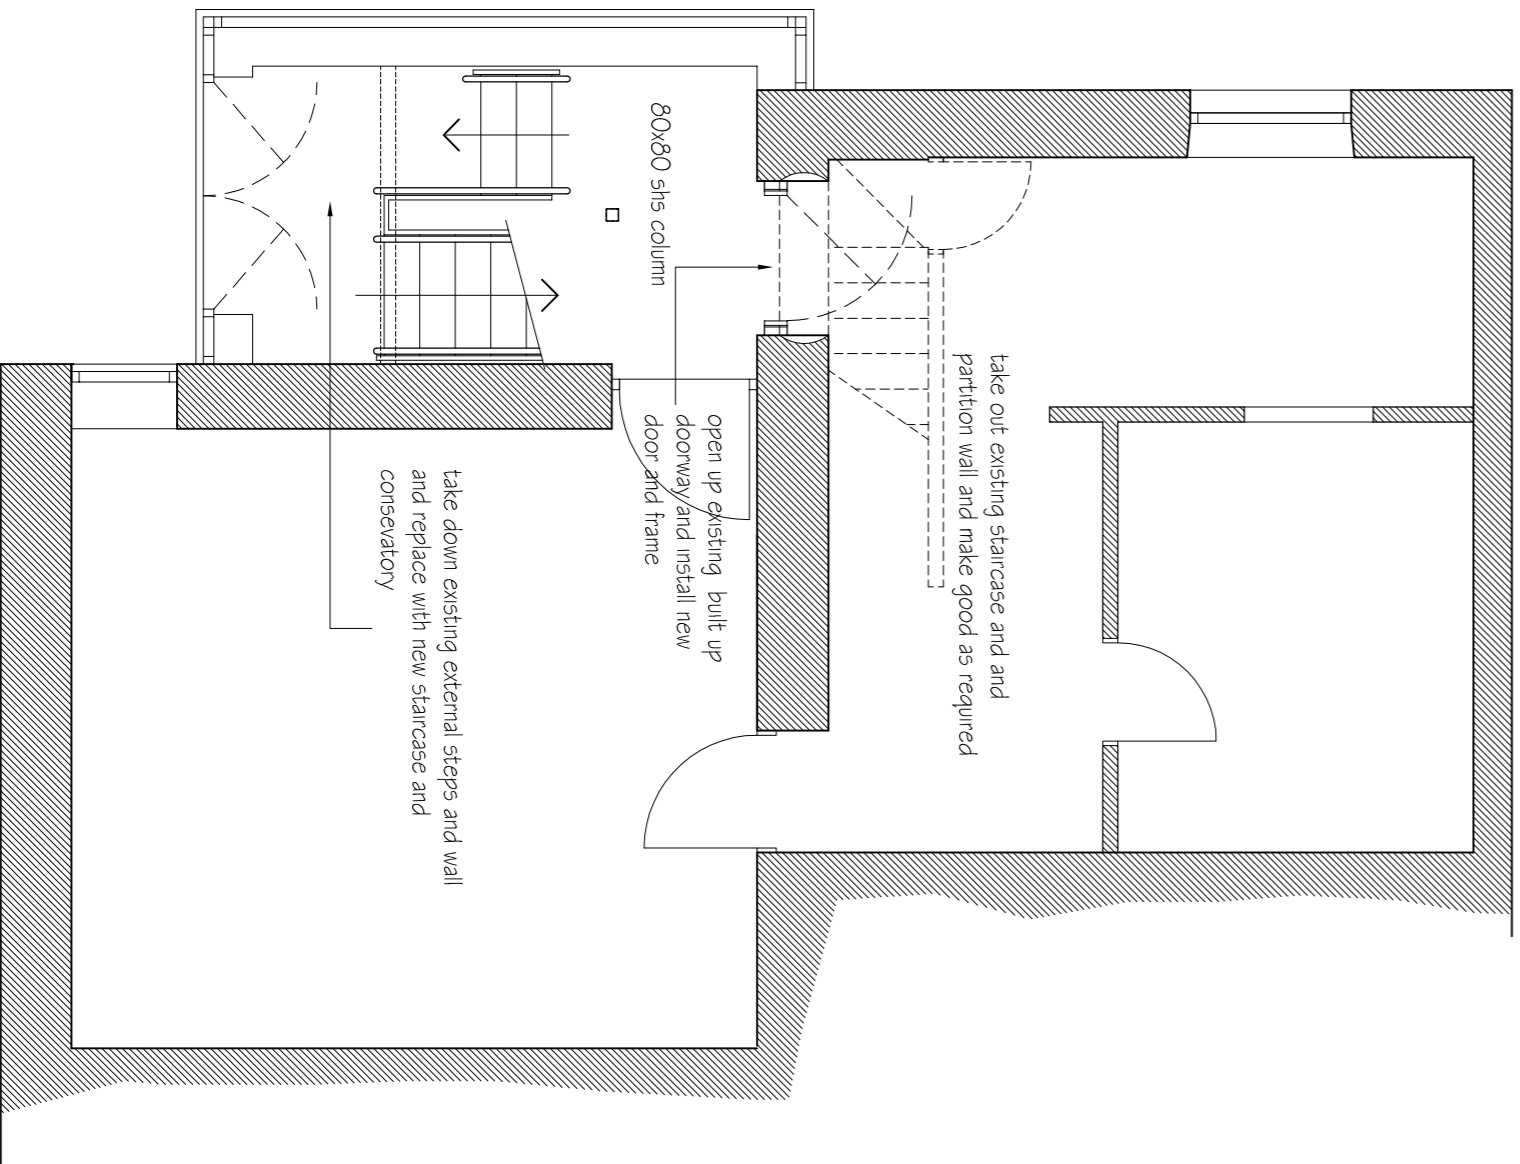

CELLAR PLAN AS PROPOSED

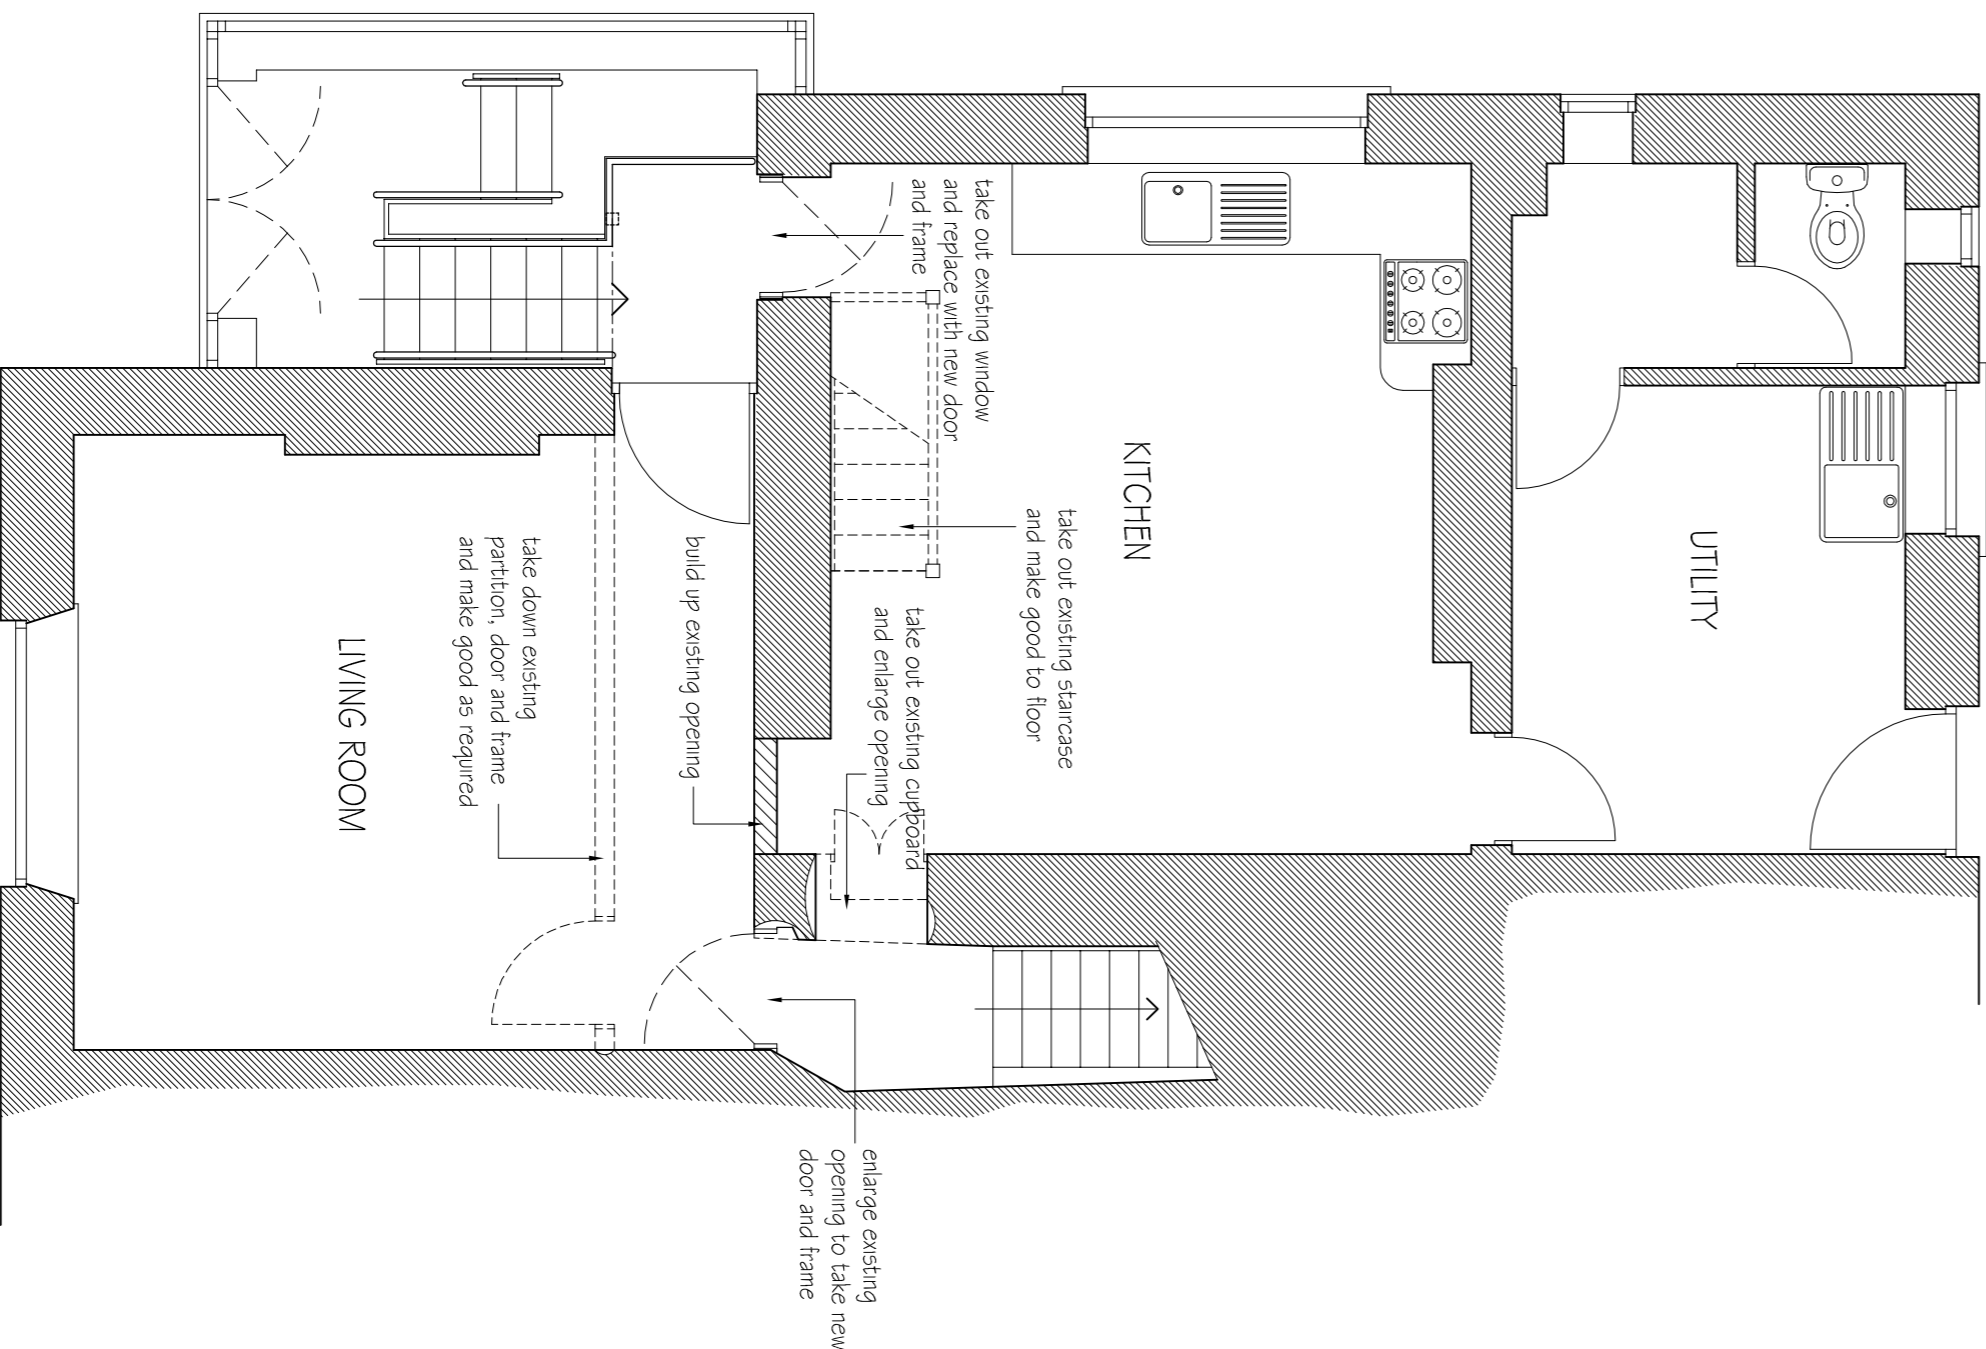


GROUND FLOOR PLAN AS PROPOSED

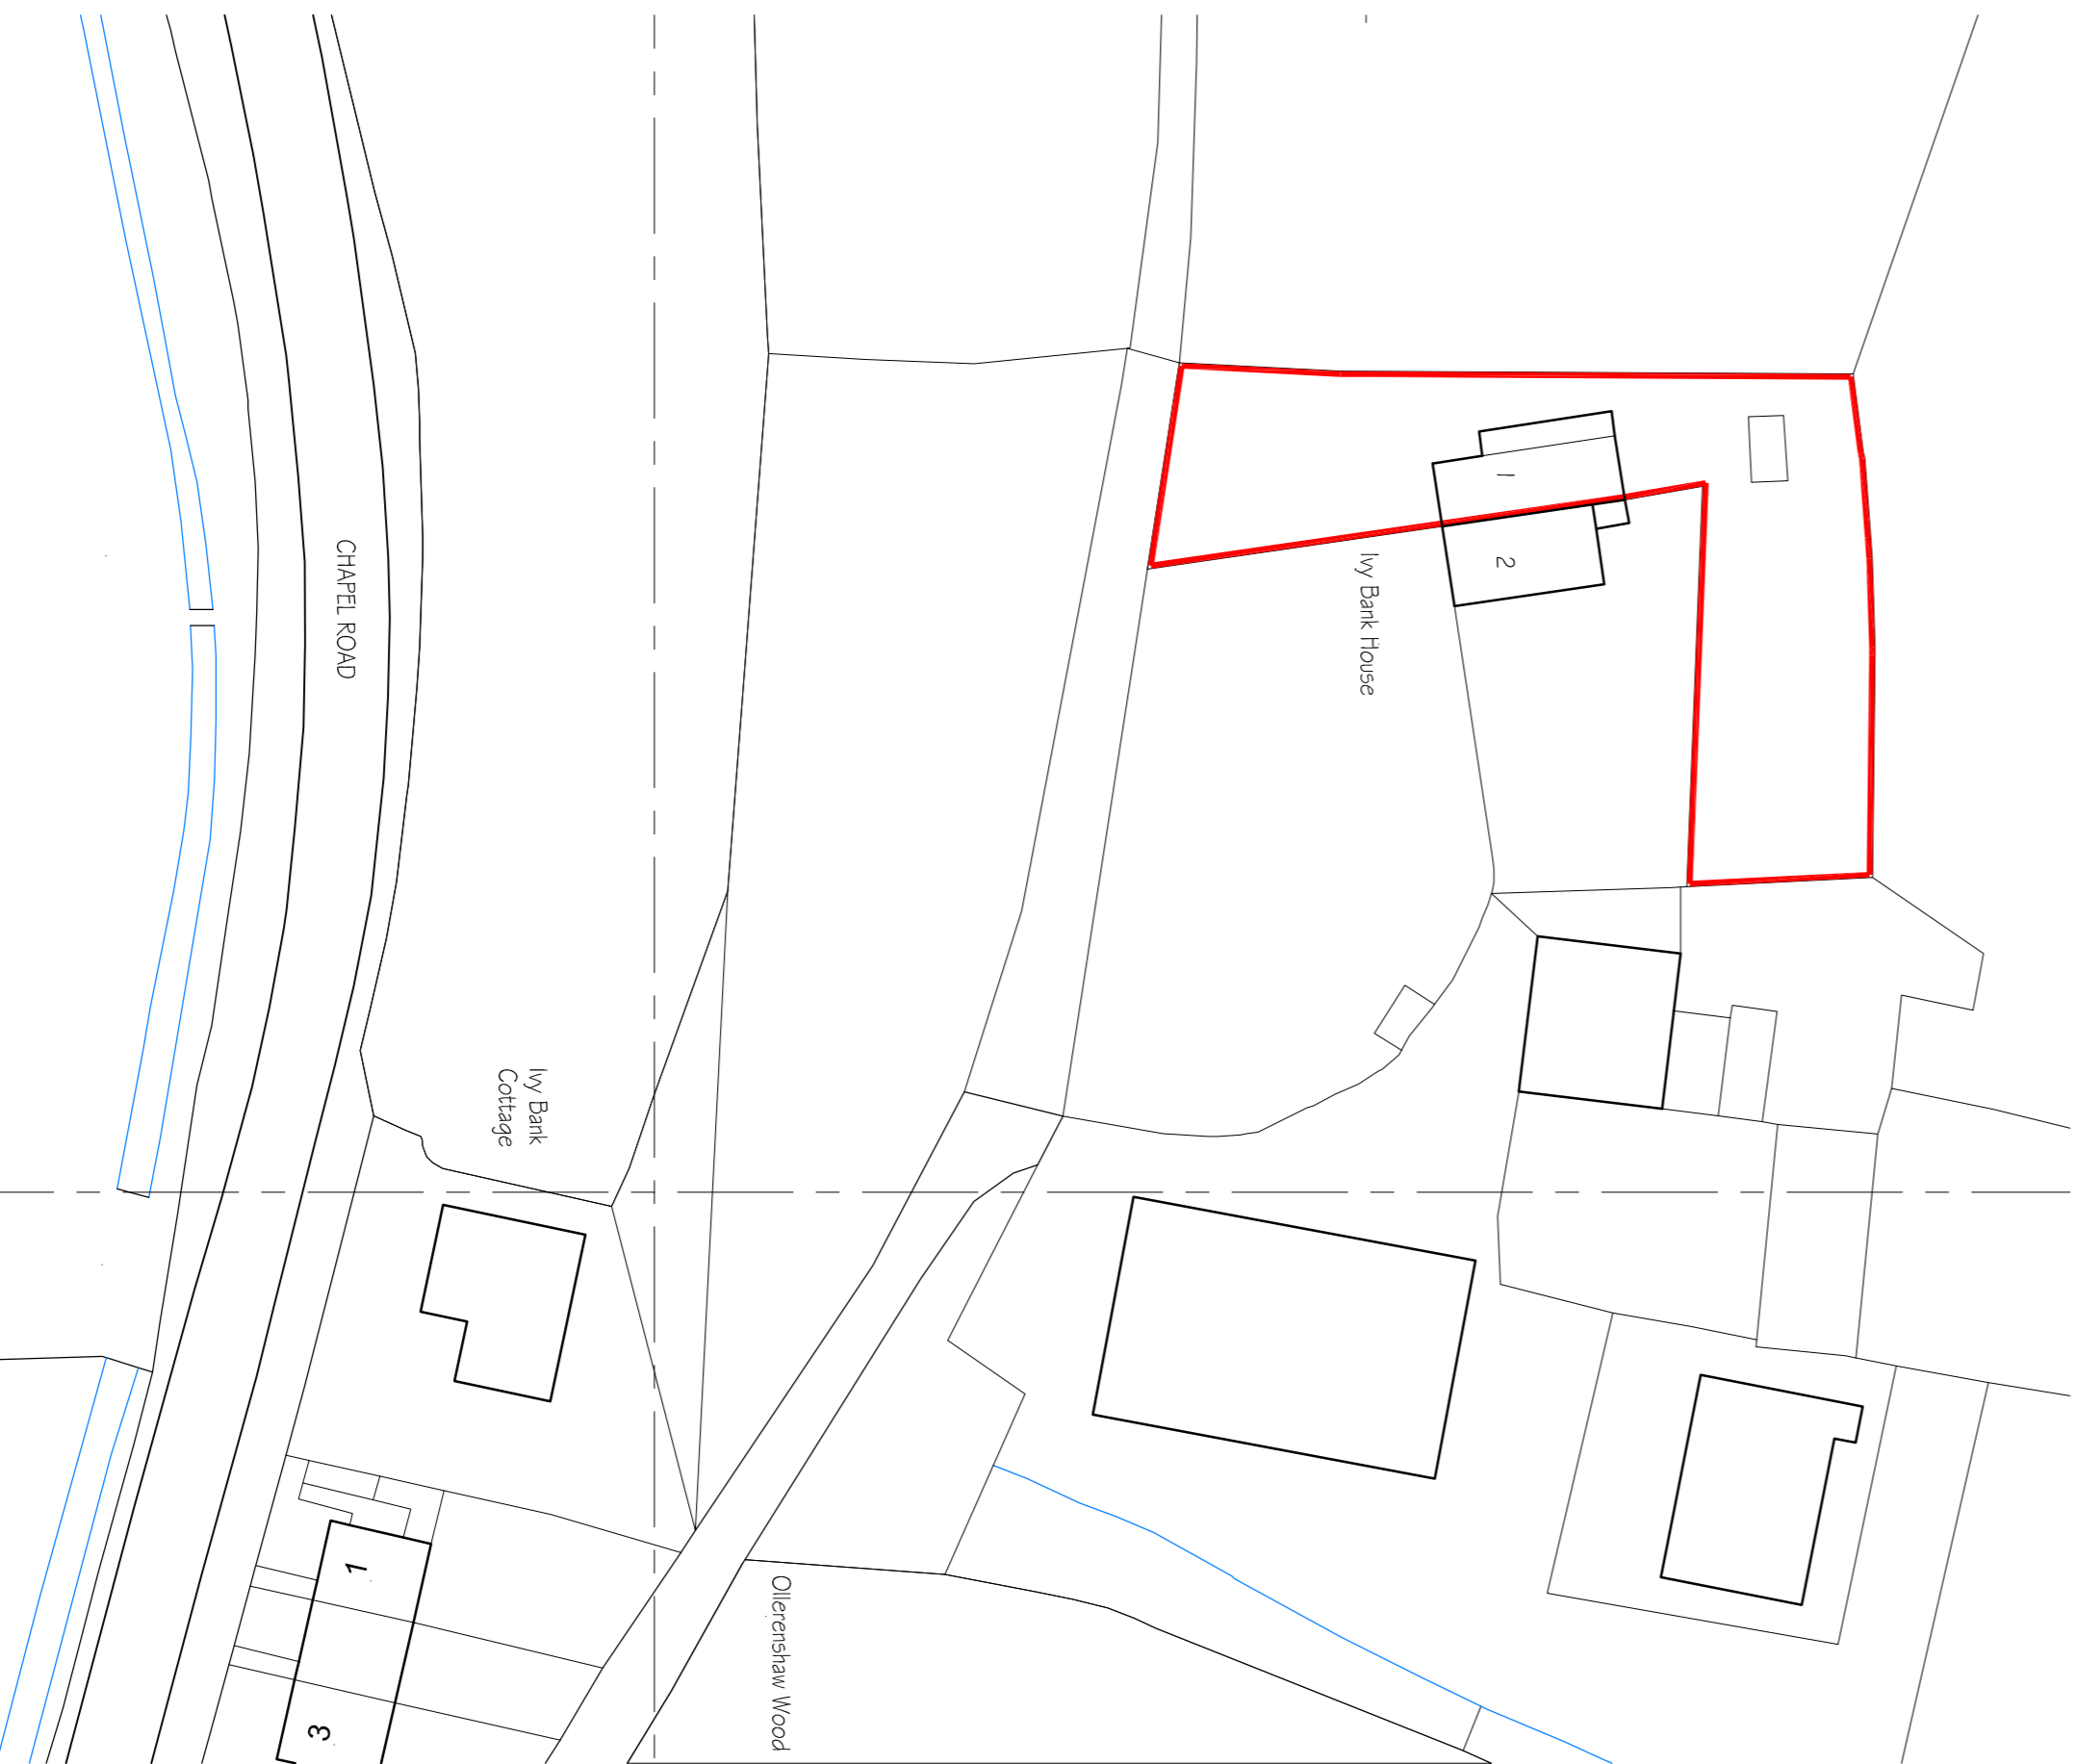

1:500 SCALE SITE LOCATION PLAN

©Crown Copyright and database rights 2016 OS 100019980

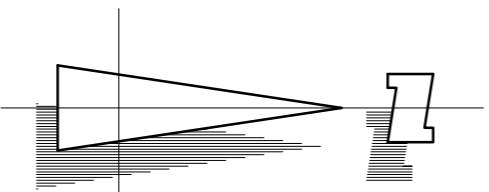

REV	DESCRIPTION	CHECK	DATE
-----	-------------	-------	------

MR. J WAREHAM

PROJECT

Proposed Alterations, 1 Ivy Bank House,

Chapel Road, Whaley Bridge, High Peak, SK23 7FN

DRAWING

Plans and Elevations as Proposed

SCALE	DATE	DRAWN	CHECKED
1:50	Aug 2016	AGW	
DRAWING NO.	1:500 REFERENCE NO.	REVISION	
R0417/02			

