




PURPOSE OF ISSUE	PLANNING SUBMISSION
This document is the property of Maybin Architectural Design and is to be used only for the purpose stated. It is not to be used for any other purpose without the written consent of Maybin Architectural Design. Any discrepancies to be brought to the attention of the Contract Administrator for clarification prior to proceeding.	

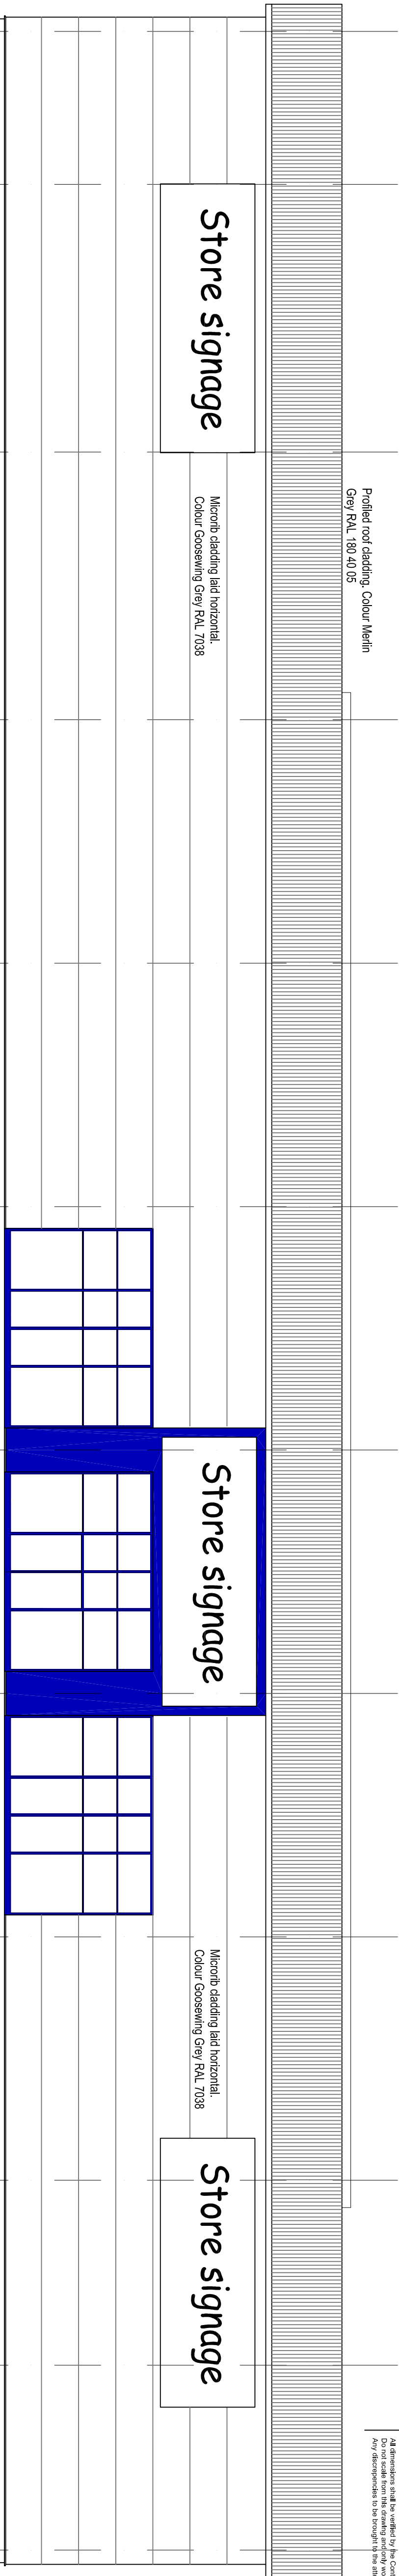


FRONT ELEVATION to Car Park

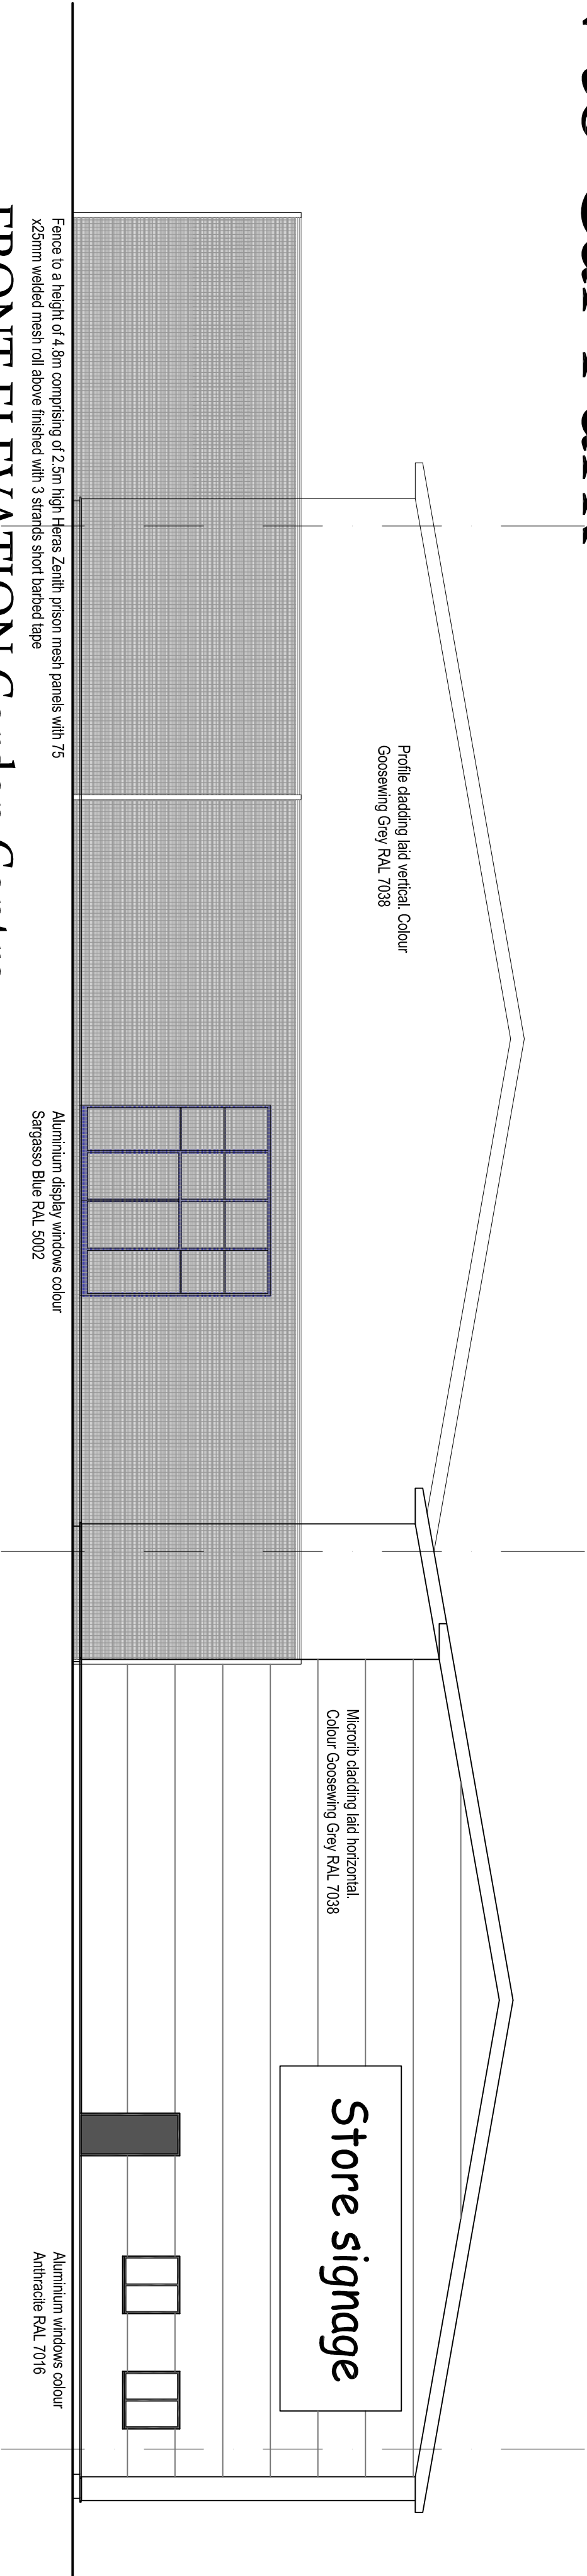

FRONT ELEVATION Garden Centre

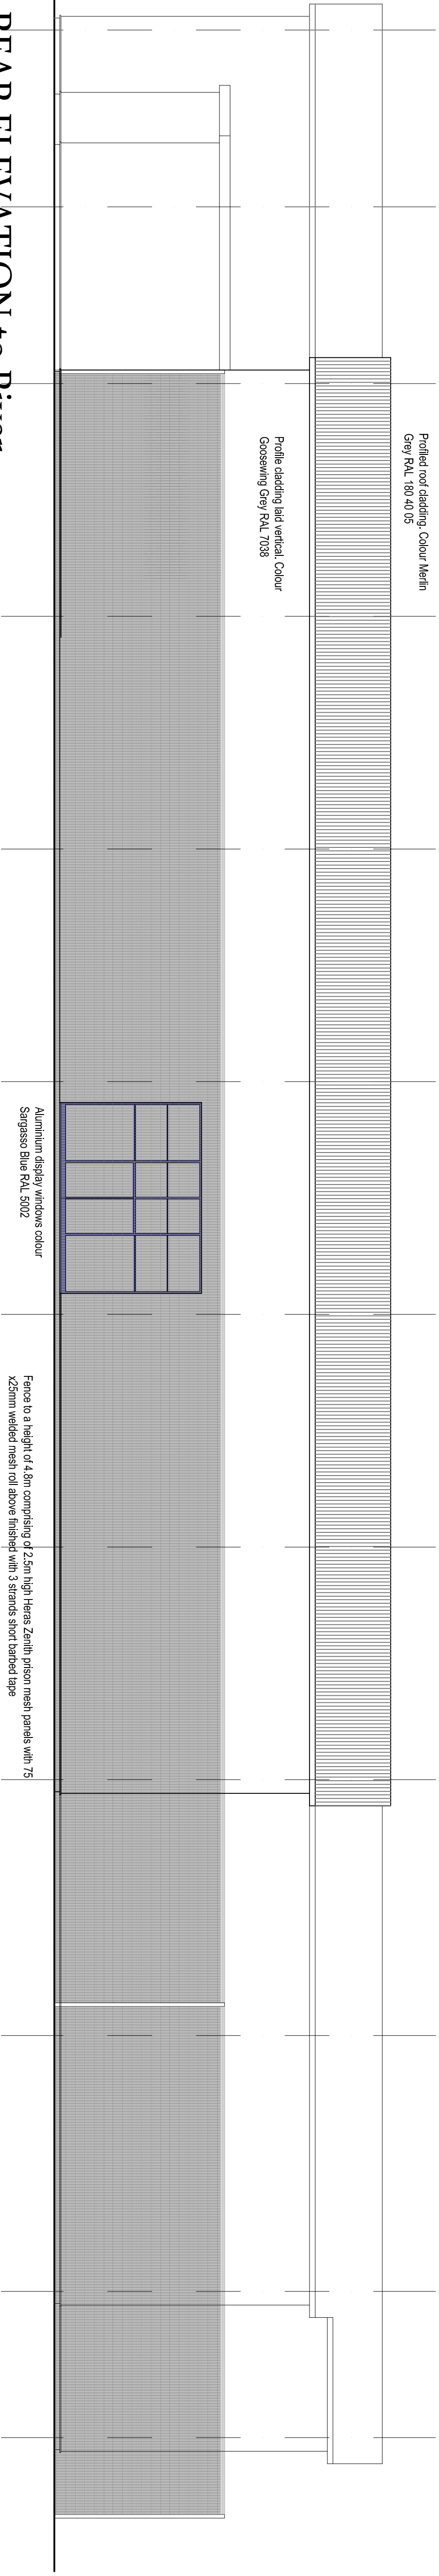

REAR ELEVATION to River

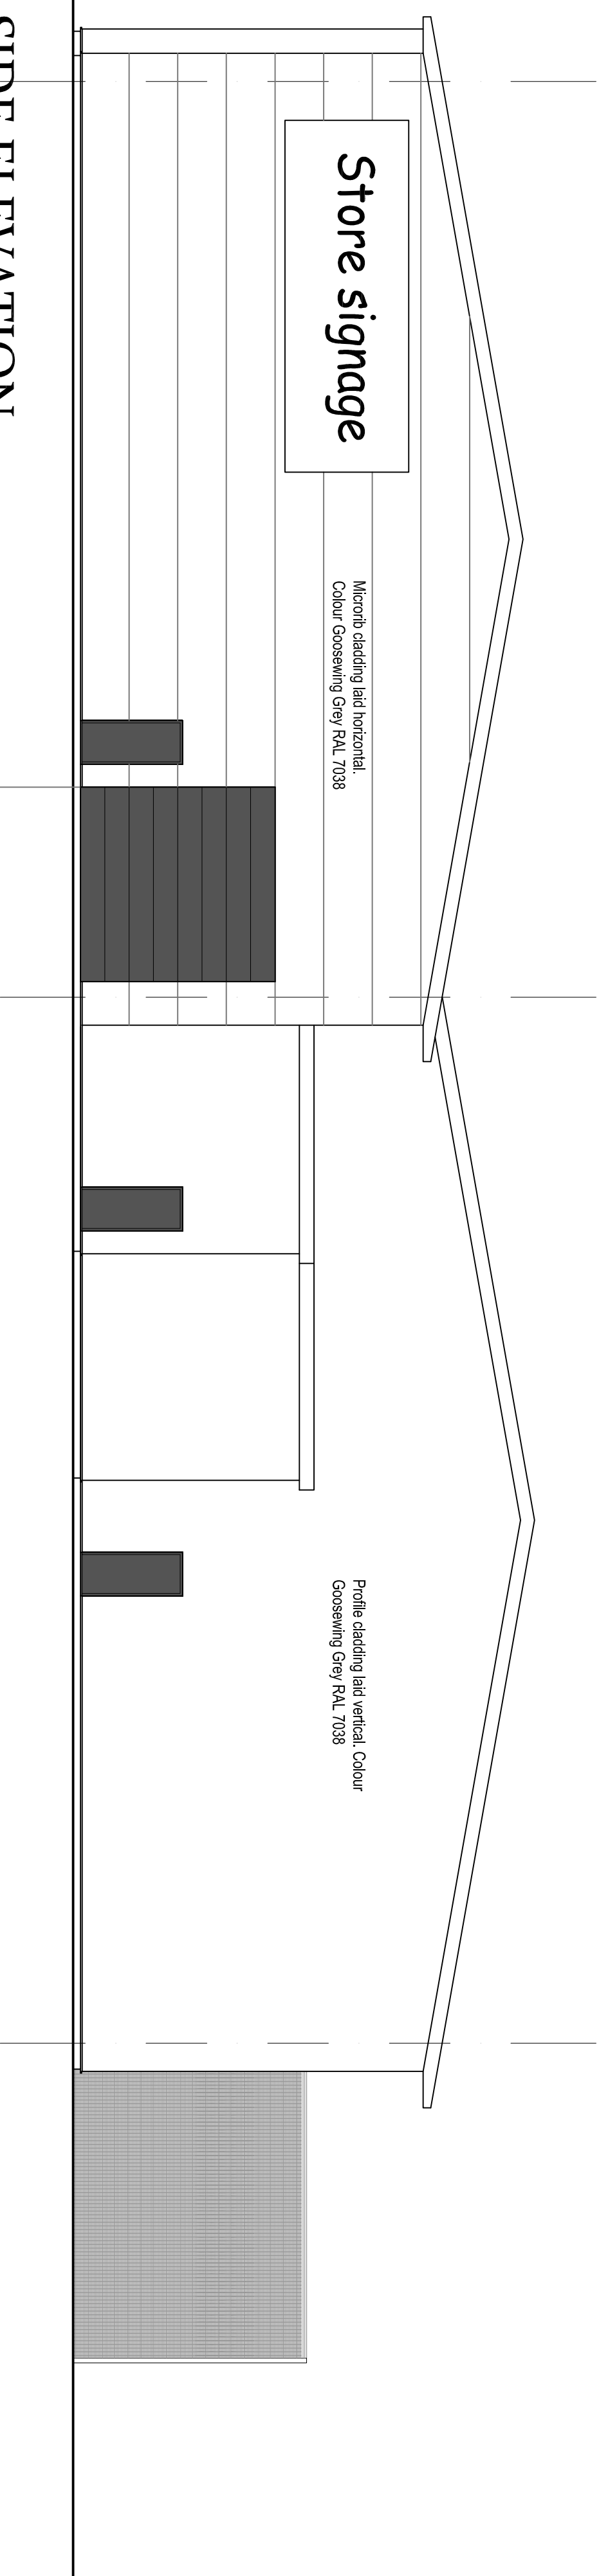

SIDE ELEVATION

Maybin Architectural Design

PROJECT:		PROPOSED DEVELOPMENT: BUXTON ROAD WHALEY BRIDGE	
DRAWING NO:		1059-P-12	
DATE:		June 16	
DRAWN BY:		ARC	
CHECKED BY:		CPM	
SCALE:		1:100	

Tel: 0161 494 2800
Fax: 0161 406 7444
email: cpnmaybin@btinternet.com