


Existing Floor Plan

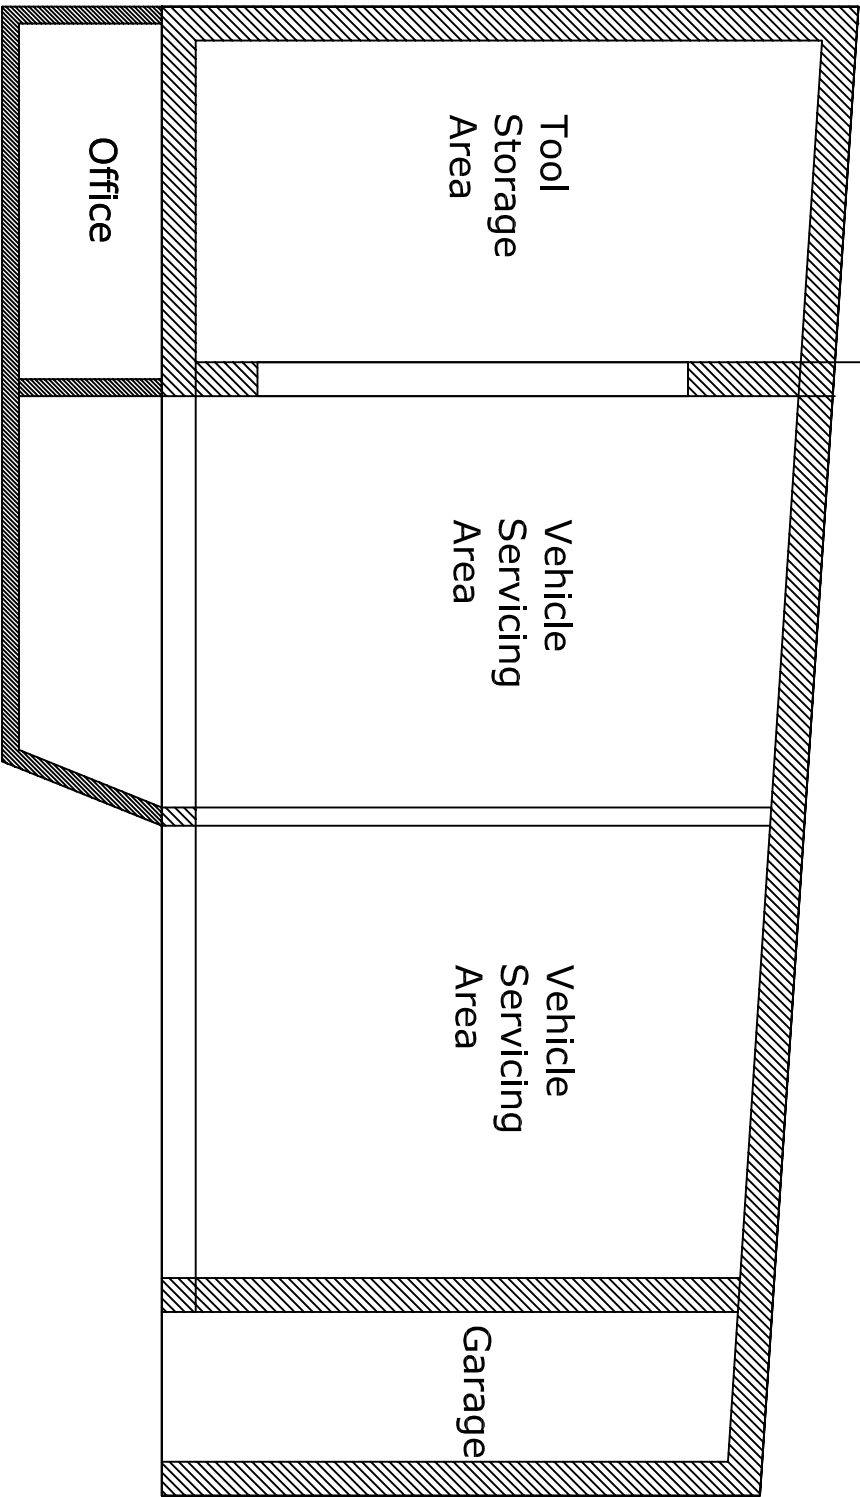

Planning & Development Services
53 Long Lane, Chapel-en-le-Frith

Old Road Garage Conversion
Existing Floor Plans

Scale : Not to Scale

Drawn by : Peter Dalton

Date : 4th November 2016

N/A

Dwg.No: 16/414/02