



Proposed Ground Floor Plan

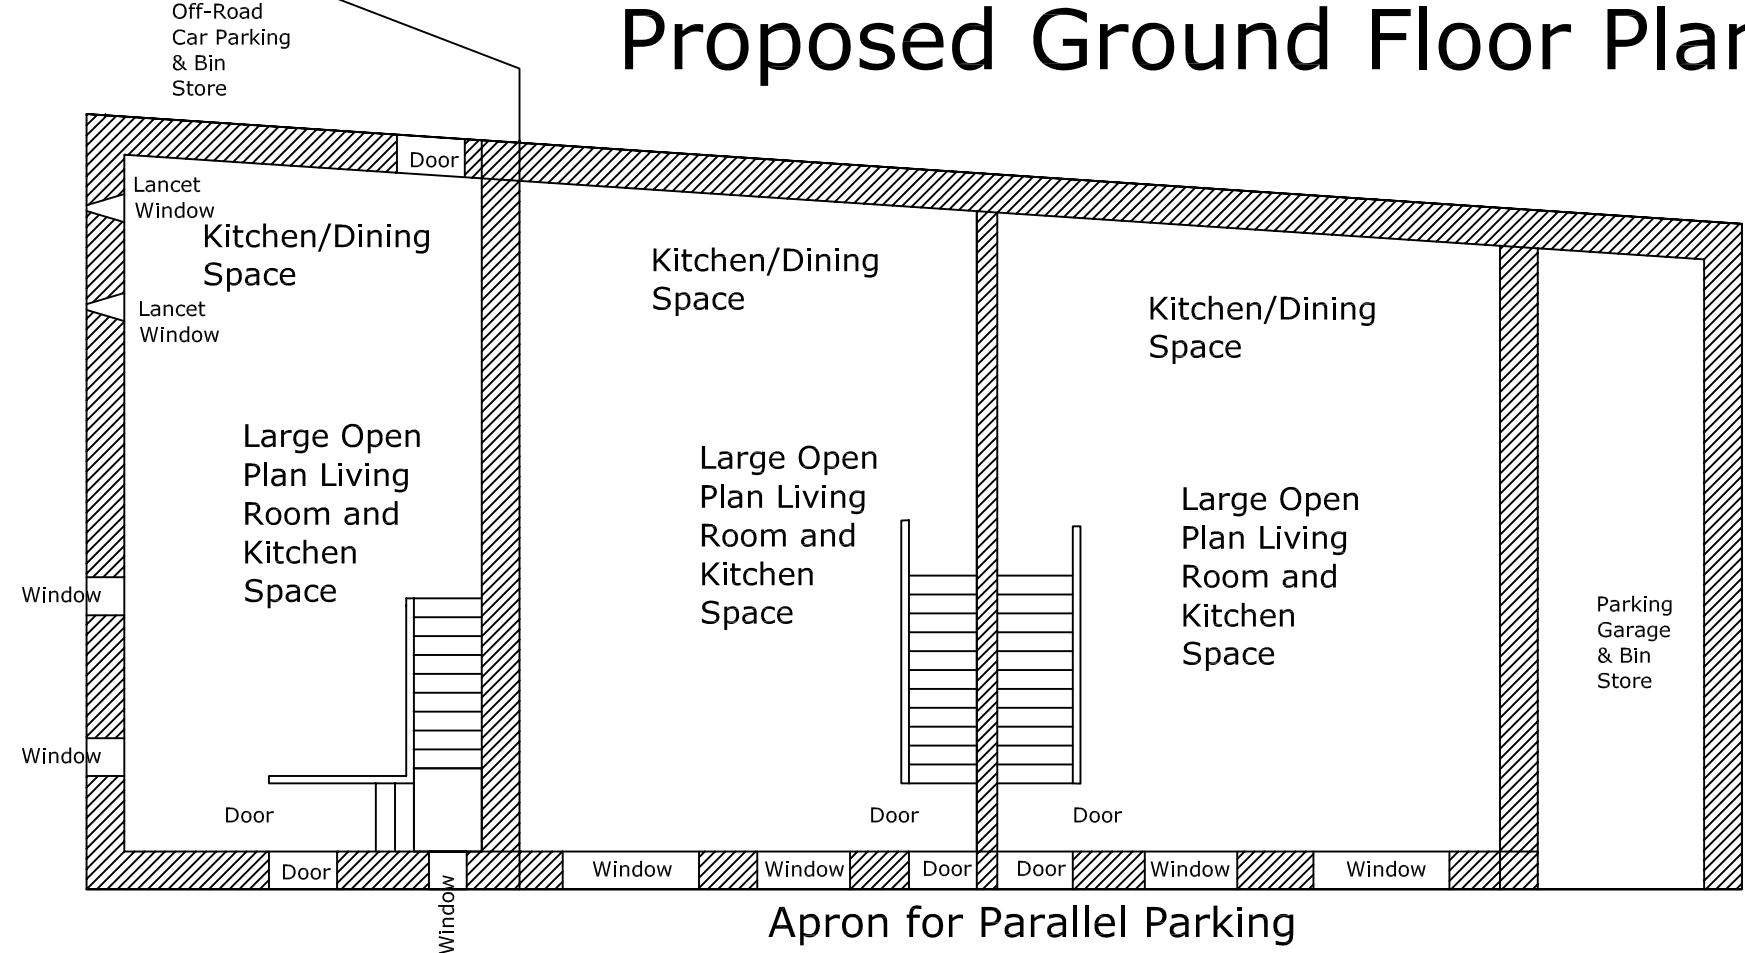

Proposed First Floor Plan

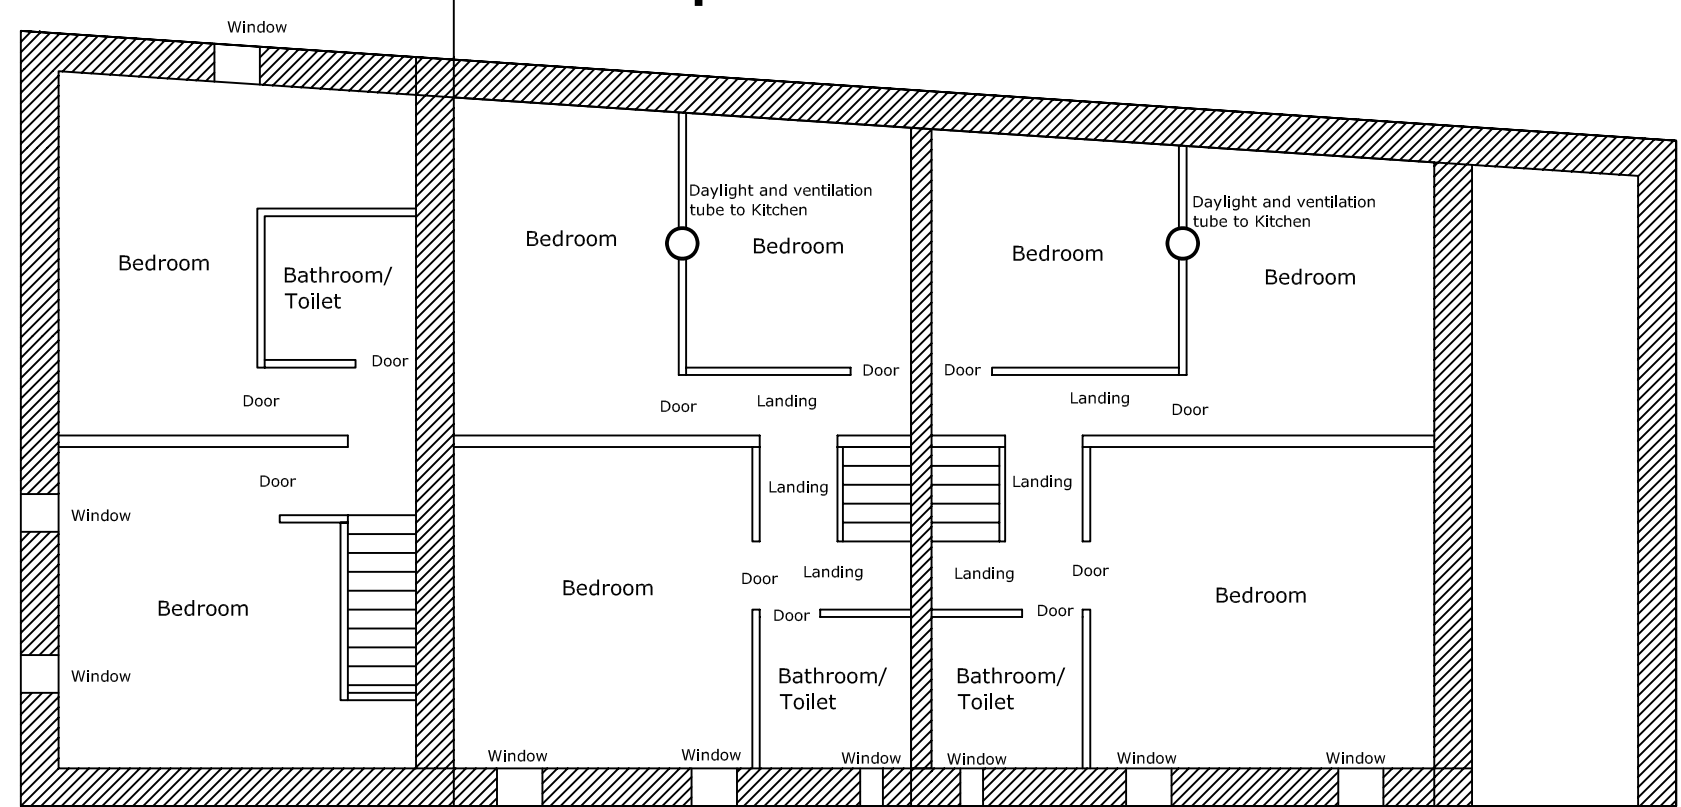

Planning & Development Services	
53 Long Lane,Chapel-en-le-Frith,SK230TA	
Old Rd Garage Conversion,Whaley Bridge	
Existing and Proposed Floor Plans	
Scale : 1/100 printed at A3 paper size	
Drawn by : Peter Dalton	
Date : 4th November 2016	
N/A	
Dwg.No: 16/414/01	