



Proposed Ground Floor Plan

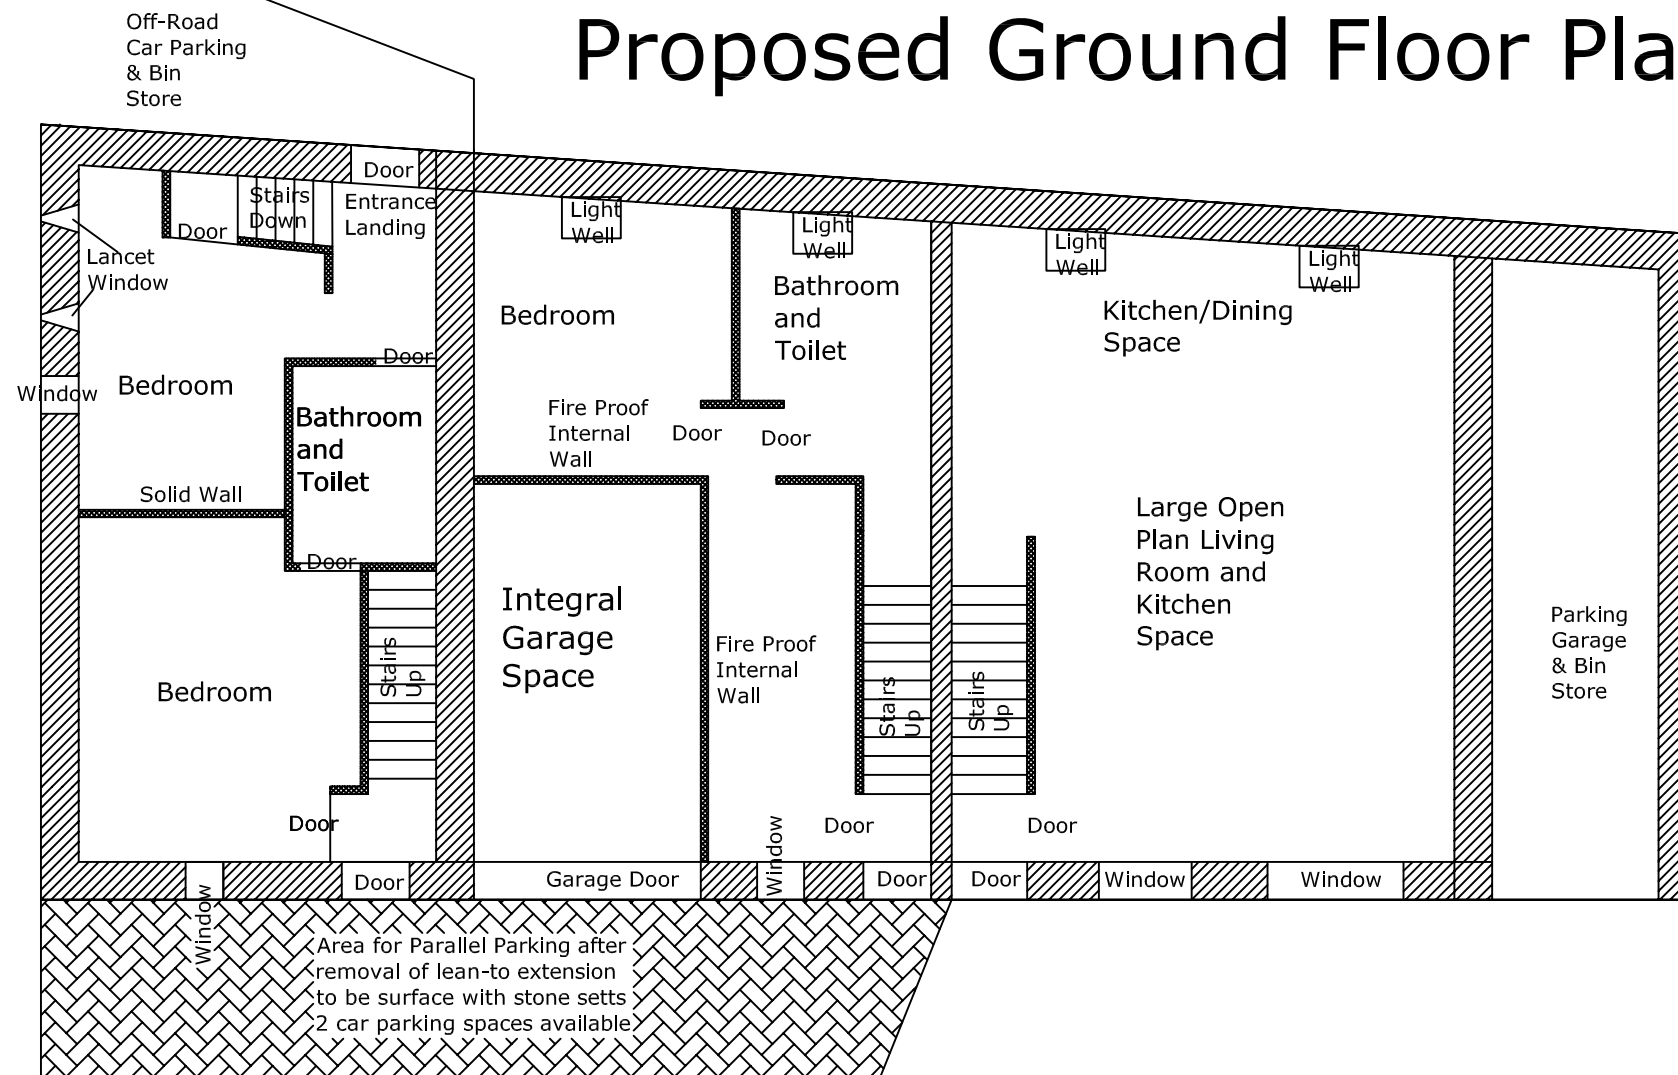

Proposed First Floor Plan

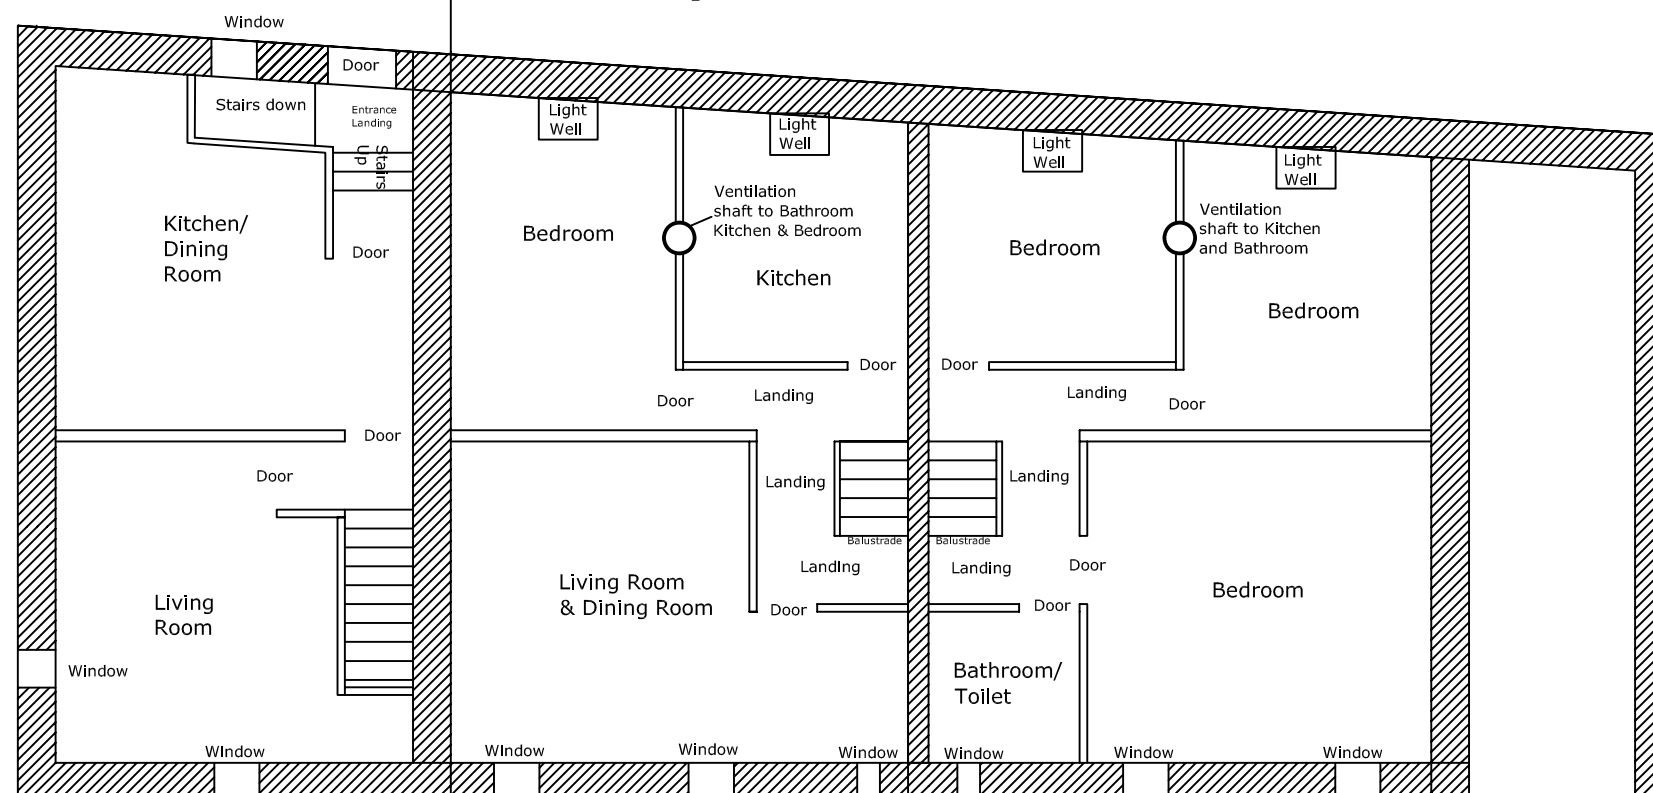

Planning & Development Services	
53 Long Lane, Chapel-en-le-Frith, SK230TA	
Old Rd Garage Conversion, Whaley Bridge	
Proposed Floor Plans	
Scale : 1/100 printed at A3 paper size	
Drawn by : Peter Dalton	
Date : 4th March 2017	
N/A	
Dwg.No: 17/414/01B	Revision B