



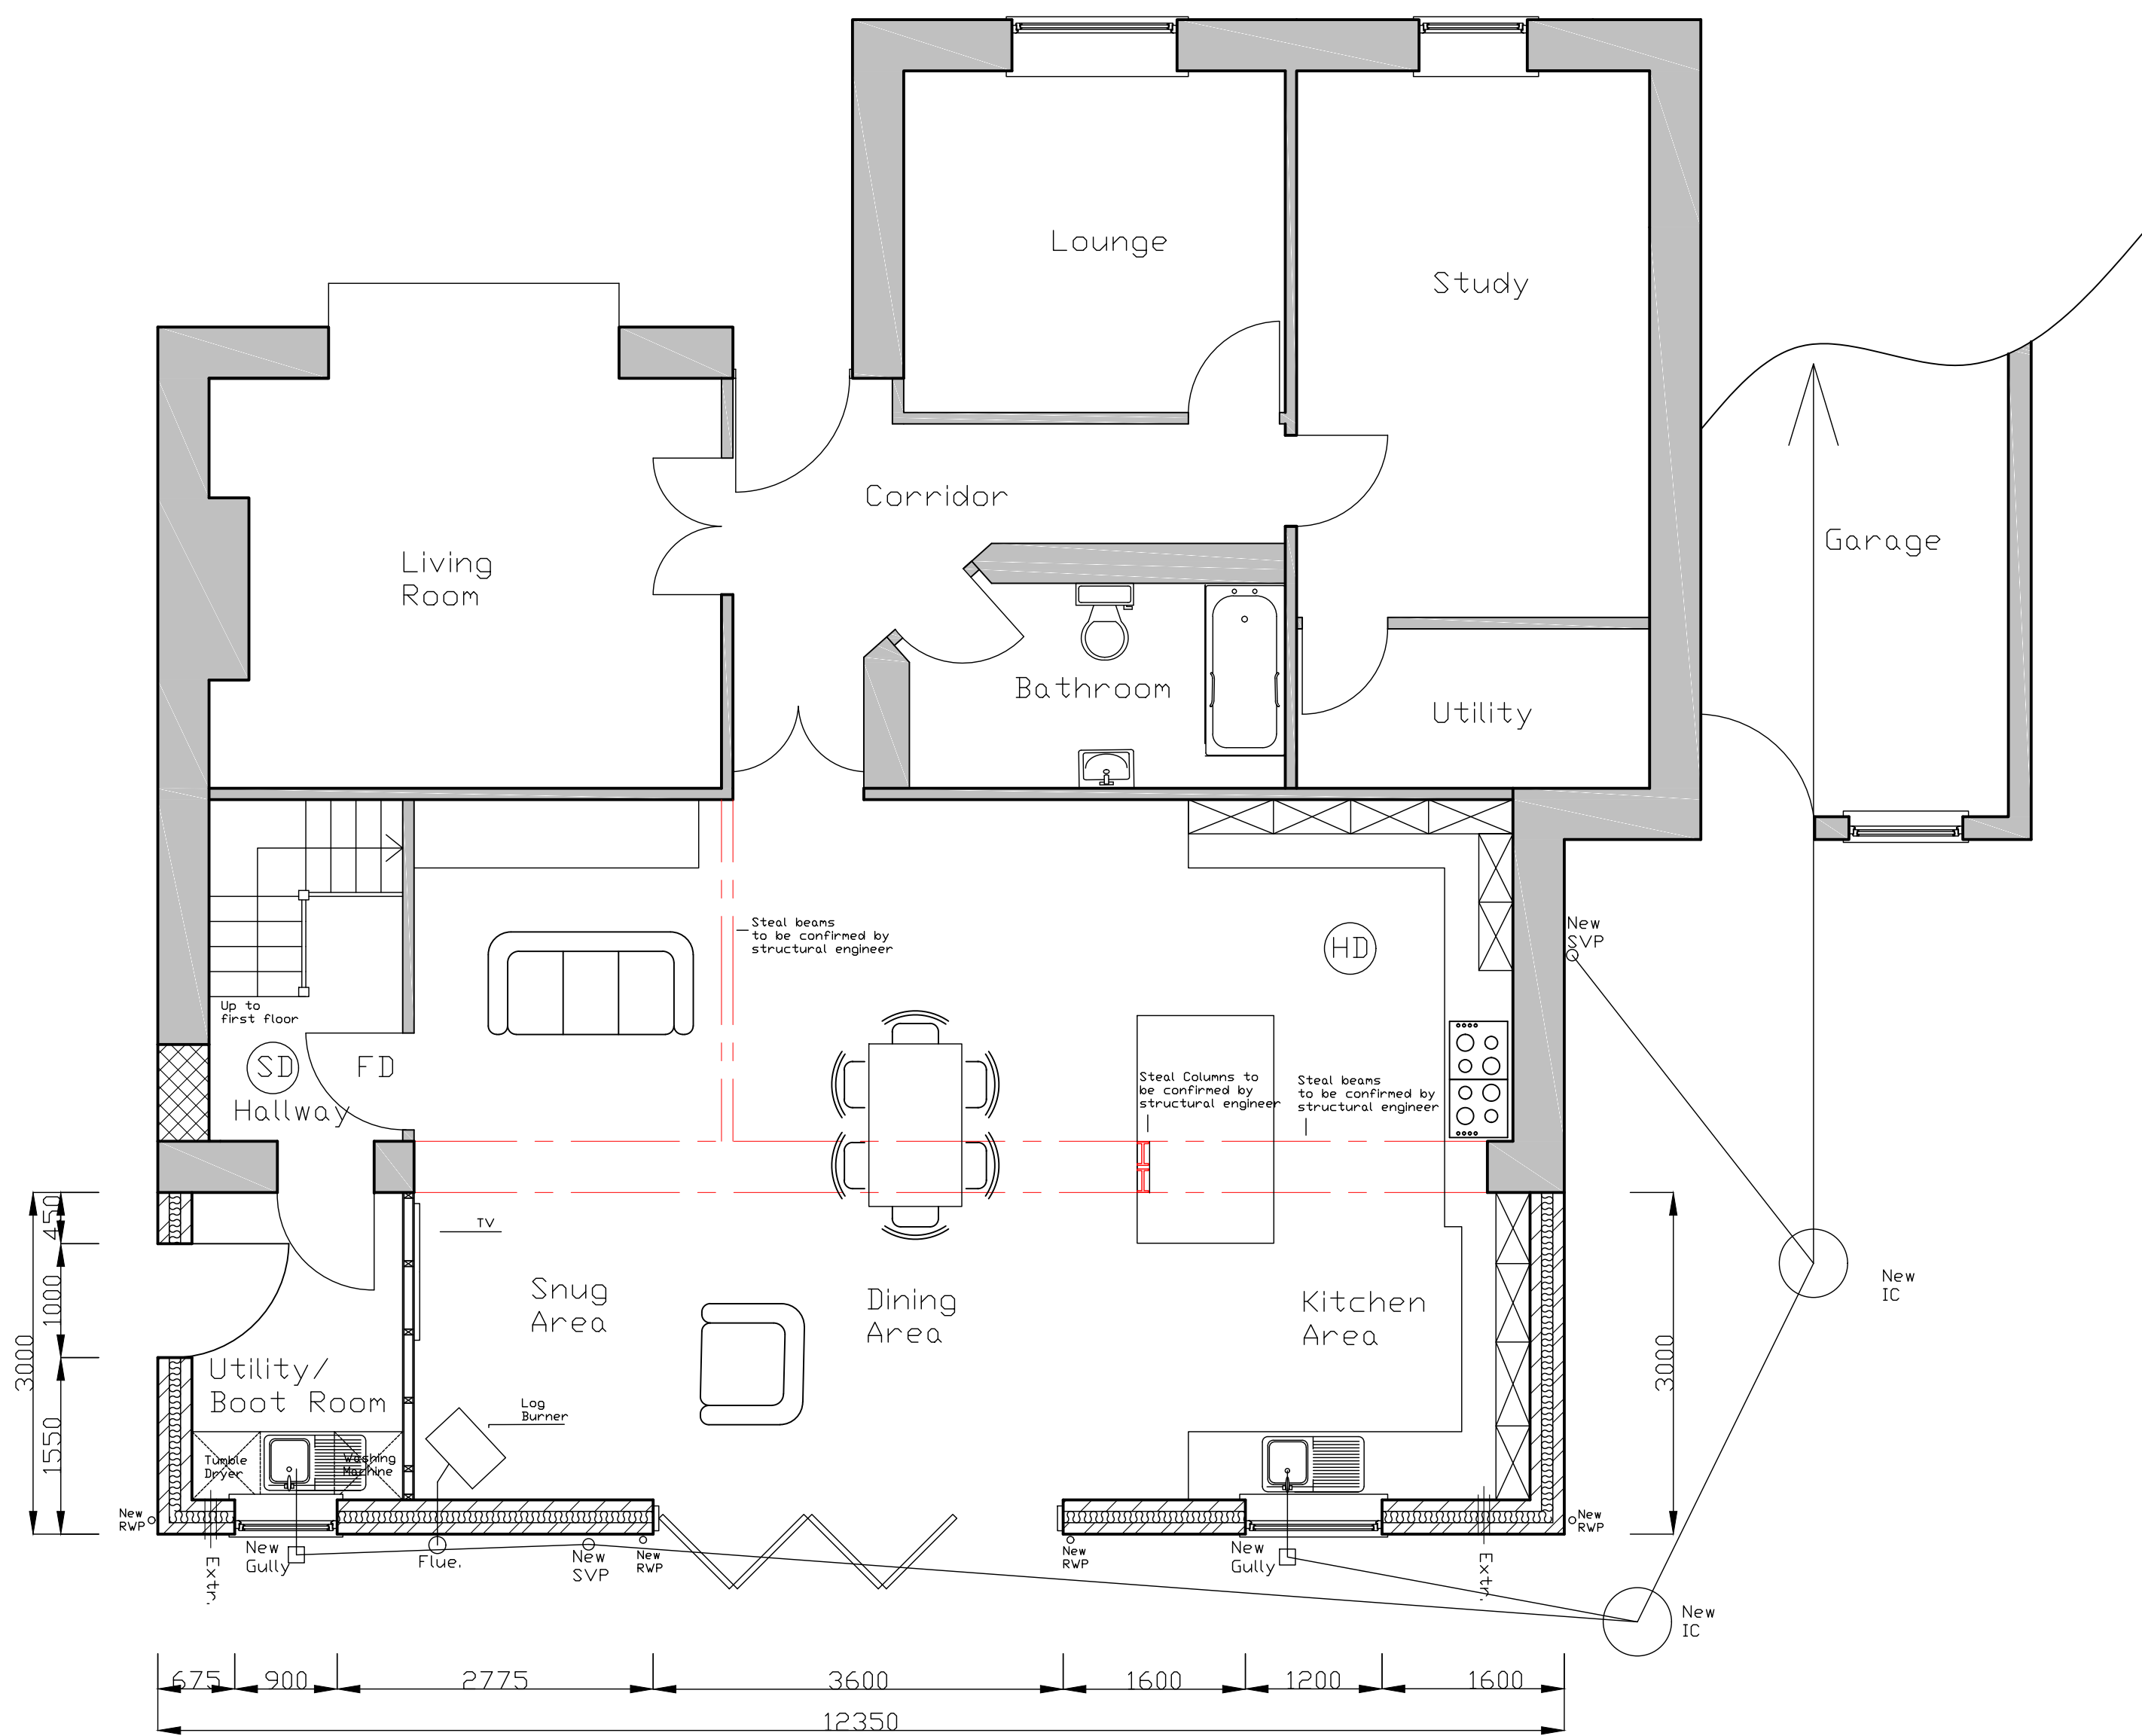

Proposed Ground Floor Plan (1:50)

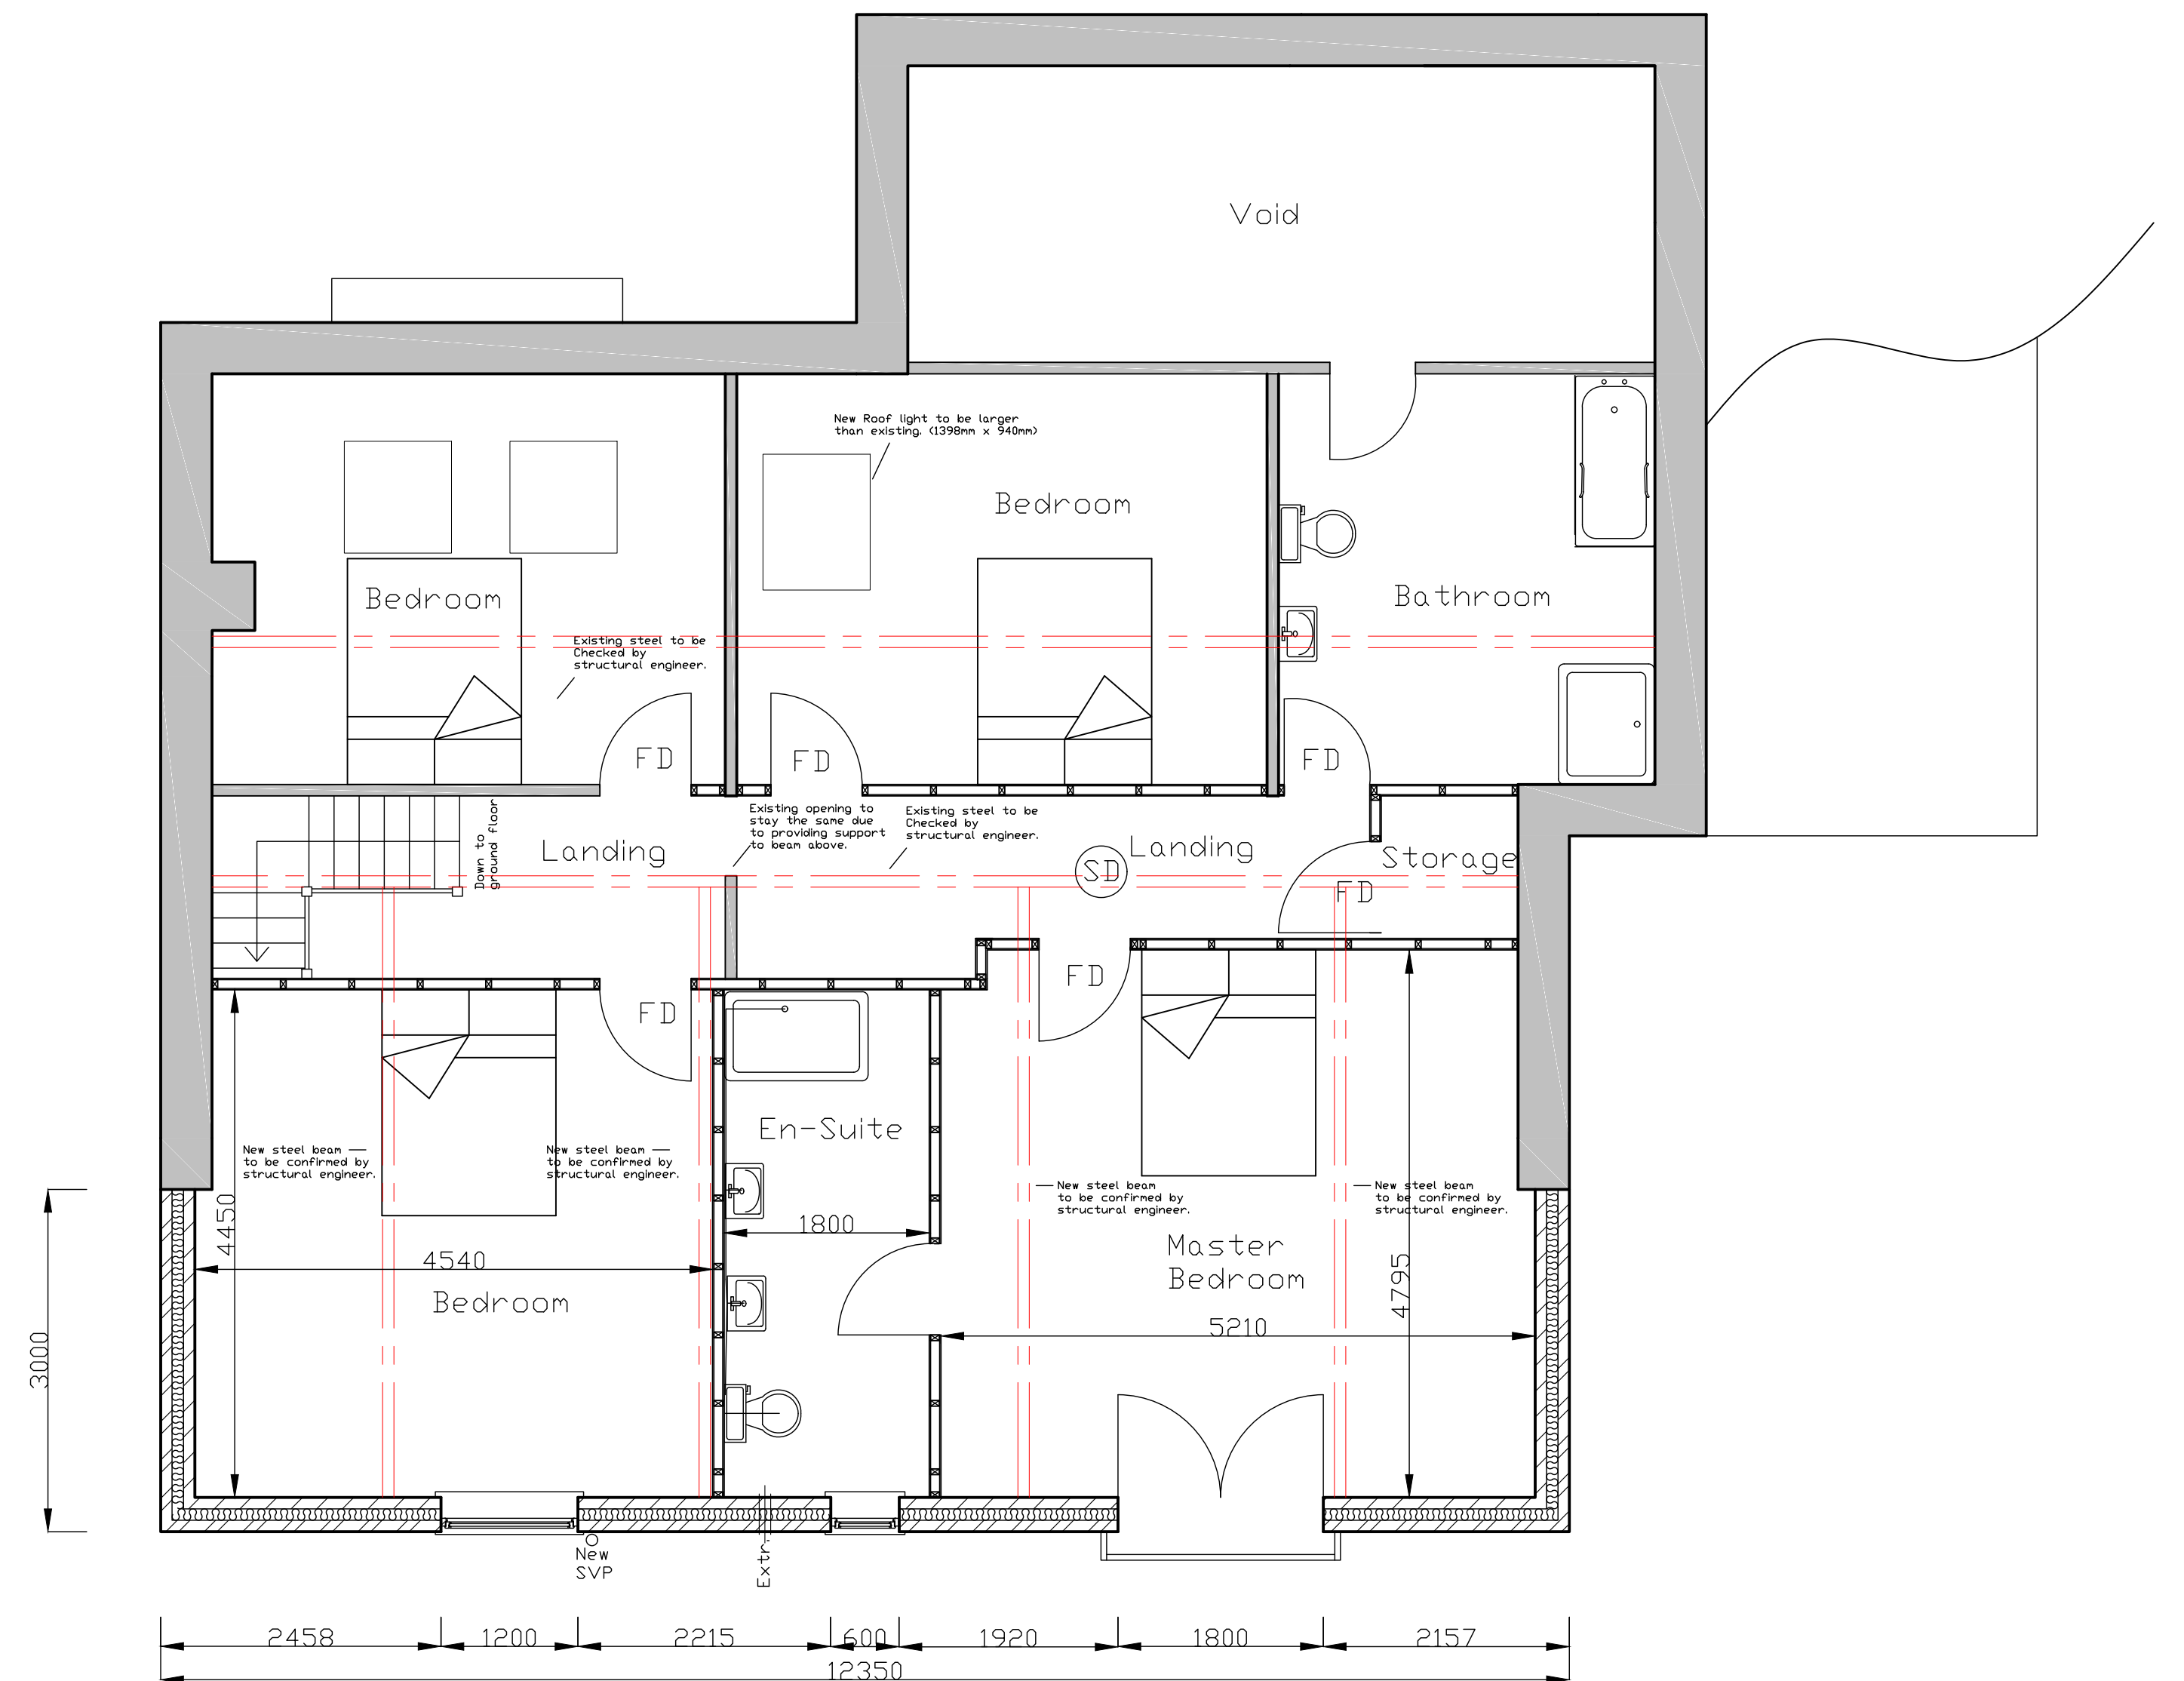

Proposed First Floor Plan (1:50)

All dimensions to be checked on site
All drainage positions and inverts to be checked on site.
No work to commence until receipt of Water authority approval.
It is the responsibility of the property owner to comply with the party wall act where building near to a boundary.

bd_s
Plans to transform your building project

Derby office
2 Moorfields Cottages, Morley, Derby DE7 6DN
Nottingham
20 The Gables, Nottingham, NG1 2EL

T: 01302 853013
F: 0115 8302089
M: 07774 436575
E: info@bds.co.uk
www.bds.co.uk

Project

2 Level Lane, Buxton, Derbyshire

Drawn by	Date	Drawing	Drwg Nr
Will North	6th Feb 17	Extension	1395 LL 002 Rev A