


NOTES

ALL DIMENSIONS AND LEVELS ARE TO BE CHECKED ON SITE

ANY DISCREPANCIES ARE TO BE REPORTED TO THE PROJECT MANAGER BEFORE ANY WORK COMMENCES

THIS DRAWING SHALL NOT BE SCALED TO ASCERTAIN ANY DIMENSIONS WORK TO FIGURED DIMS ONLY

THIS DRAWING SHALL NOT BE REPRODUCED WITHOUT EXPRESS WRITTEN PERMISSION FROM Clarkes Bespoke Design LTD.

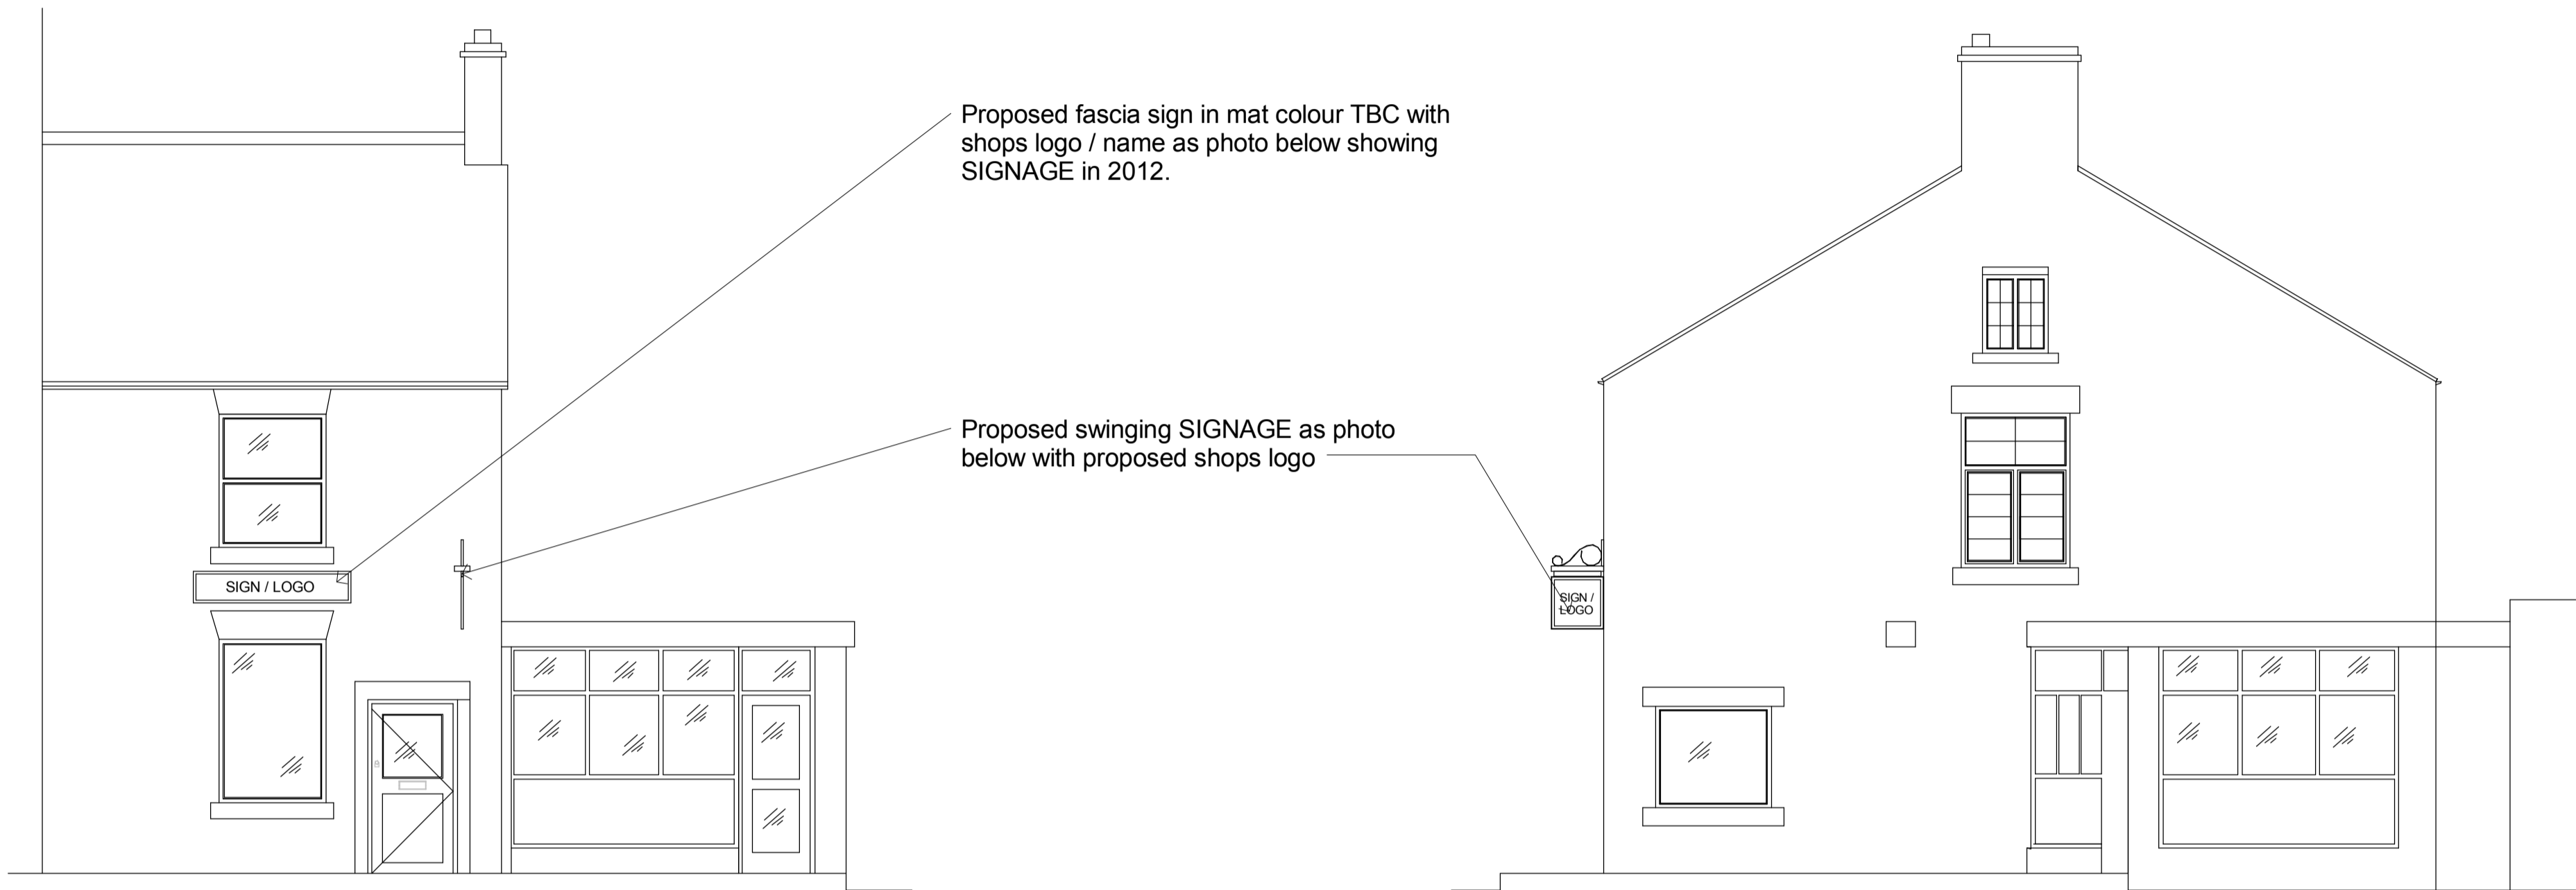

1 Front Elevation
1 : 50

2 RHS Side Elevation
1 : 50



photo courtesy of google maps



photo courtesy of google images

P1	08.05.17	BC	first issue
Rev No.	Rev Date	Rev By	Description
Project			
7a Marple Road			
Location			
7a Marple Road Charlesworth Glossop, SK13 5EY			
Client			
Mr and Mrs Goodwin			
DESIGN ARCHITECTURE.INTERIOR.LANDSCAPE			
T: 07402266305 E: bradleyclarkes@hotmail.com			
Drawing title			
As Proposed Elevation			
dwg purpose			
PLANNING			
scale 1 : 50	drawn BC	checked BC	
@ sheet size A1	rev date 08.05.17		
7aMR-2017	EL-001	P1	
job number	drawing number	revision	