



Proposed Site Plan Scale 1:500





Existing Site Plan Scale 1:500

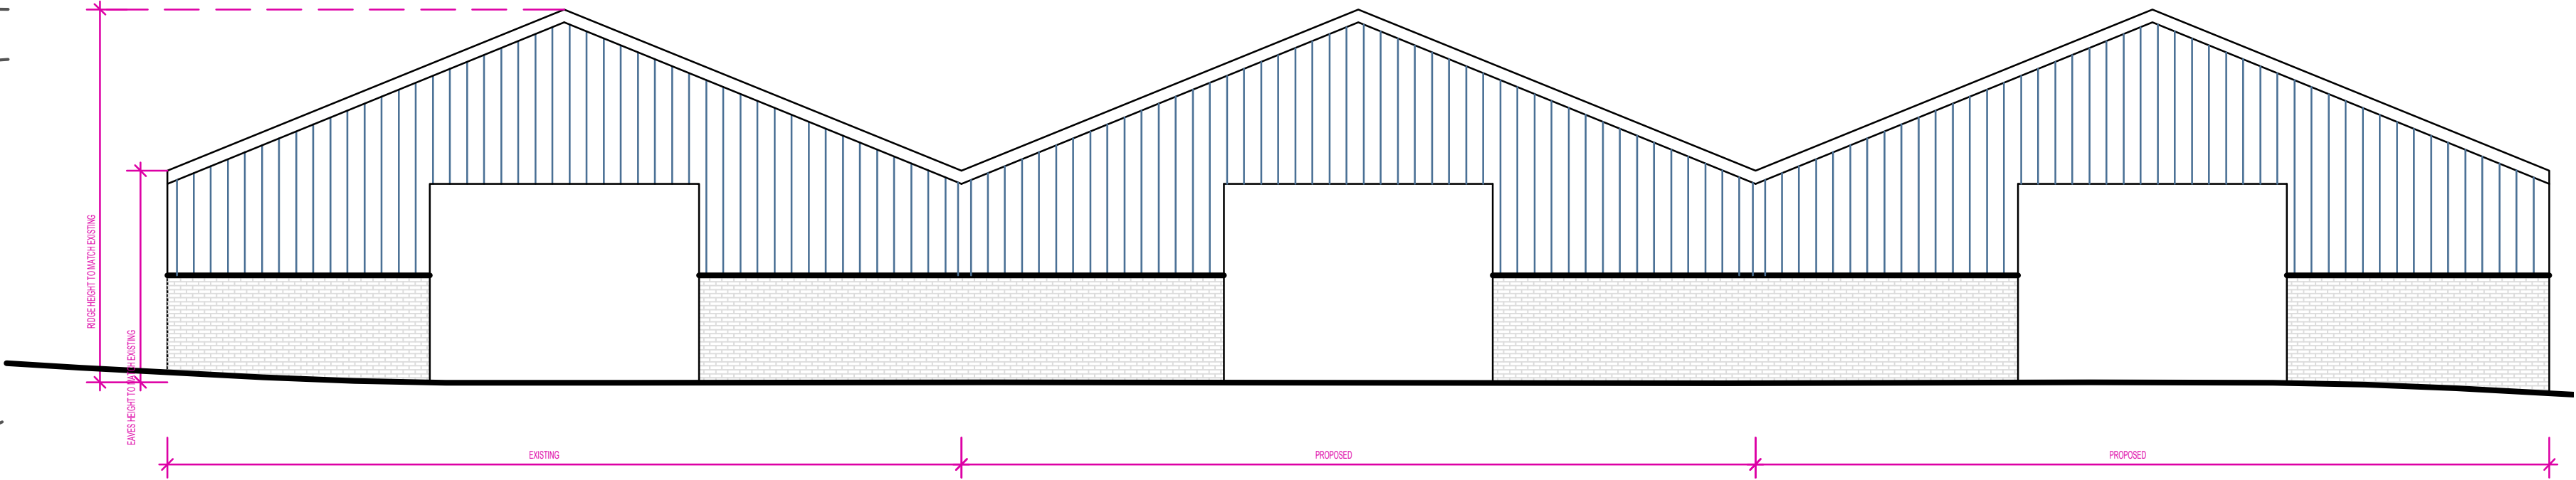

Proposed Front Elevation Scale 1:100

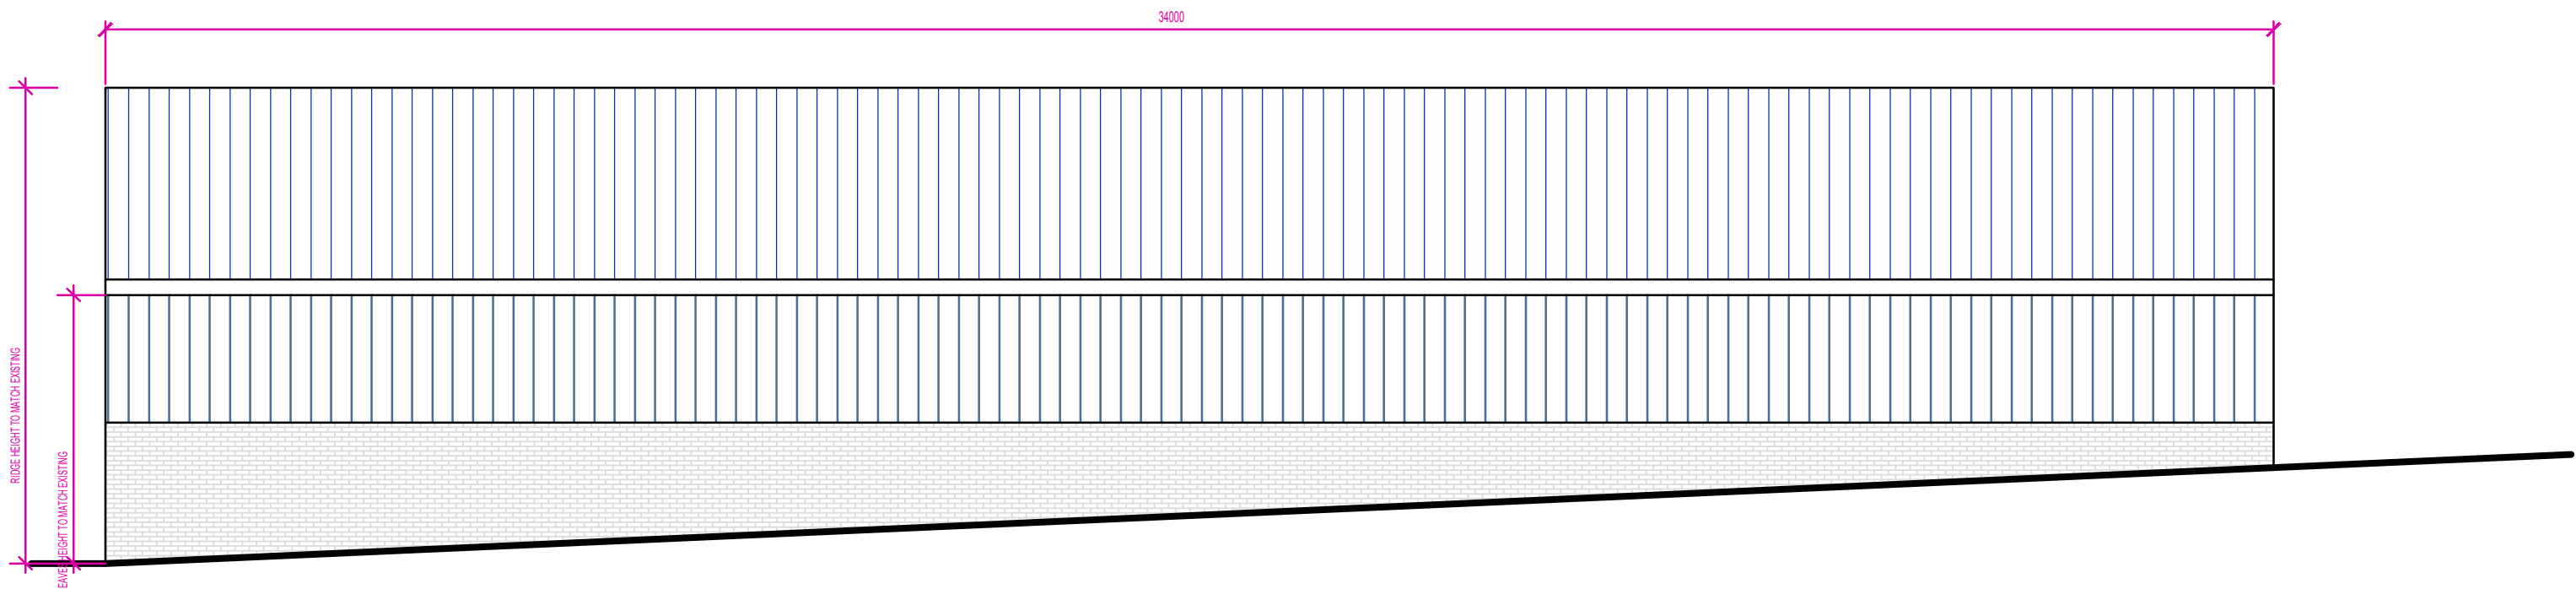

Proposed Side Elevation Scale 1:100

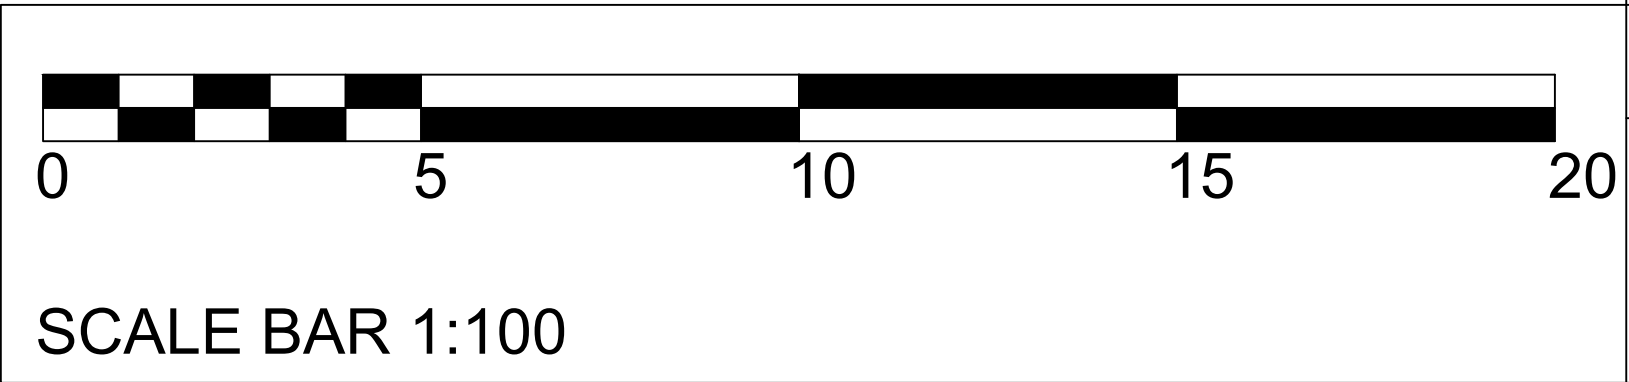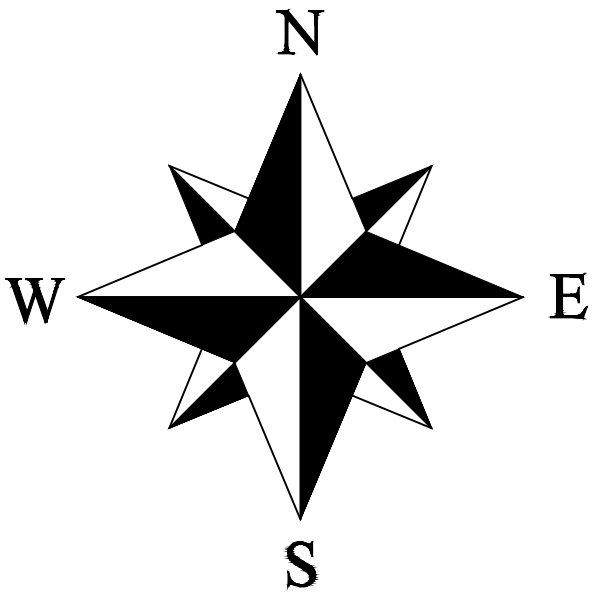

All levels and dimensions must be checked on site by contractor prior to commencement of works. Any variations must be reported to Mounteer & Co.

All information herein is the copyright of Mounteer & Co. Copying in full or in part is forbidden without the written permission from Mounteer & Co.

F	15-May-17	SCALE BAR AND NORTH POINT ADDED
E	10-Apr-17	CLADDING AMENDED
D	30-Nov-16	NOTES AMENDED
C	12-Feb-16	RED LINE SITE BOUNDARY AMENDED

CJK Packaging			
Client			
Date	24-02-15	Status	Approval
Drawn	SW	Checked	SMG
Scale	Varies	Size	A1
Rev.	F	Drawing Nr.	SP.01.REV.C

Proposed Drawings	
Project Title	
CJK Packaging, Bridgeholm Green Mill	
MOUNTEER & CO: Byron House, 10 Kennedy Street, Manchester, M2 4BY T:0161 228 0558 smg@mounteer.co.uk www.mounteer.co.uk	