



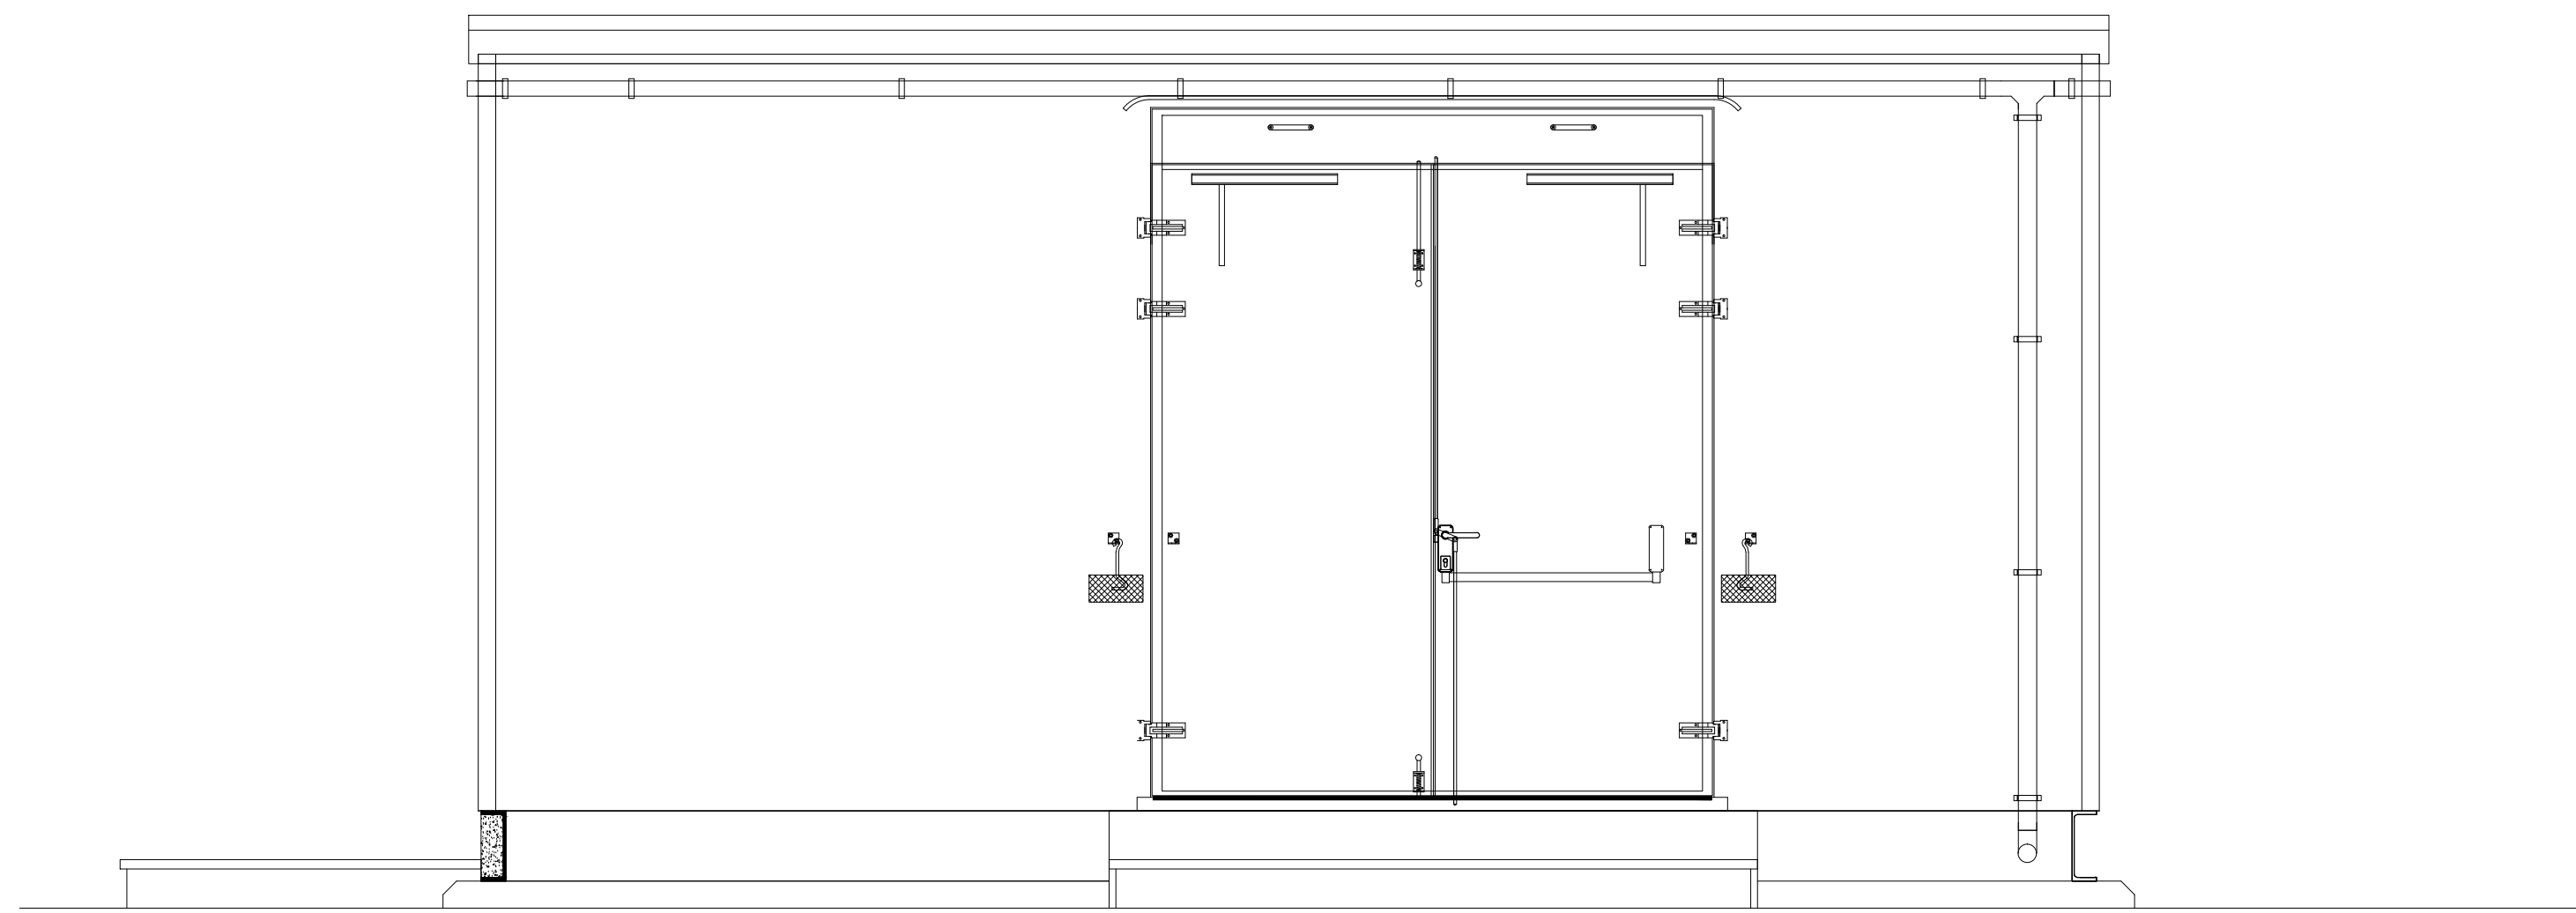


FRONT ELEVATION


SWITCHGEAR WEIGHT 1400kg
BUILDING (GRP) WEIGHT 5400kg

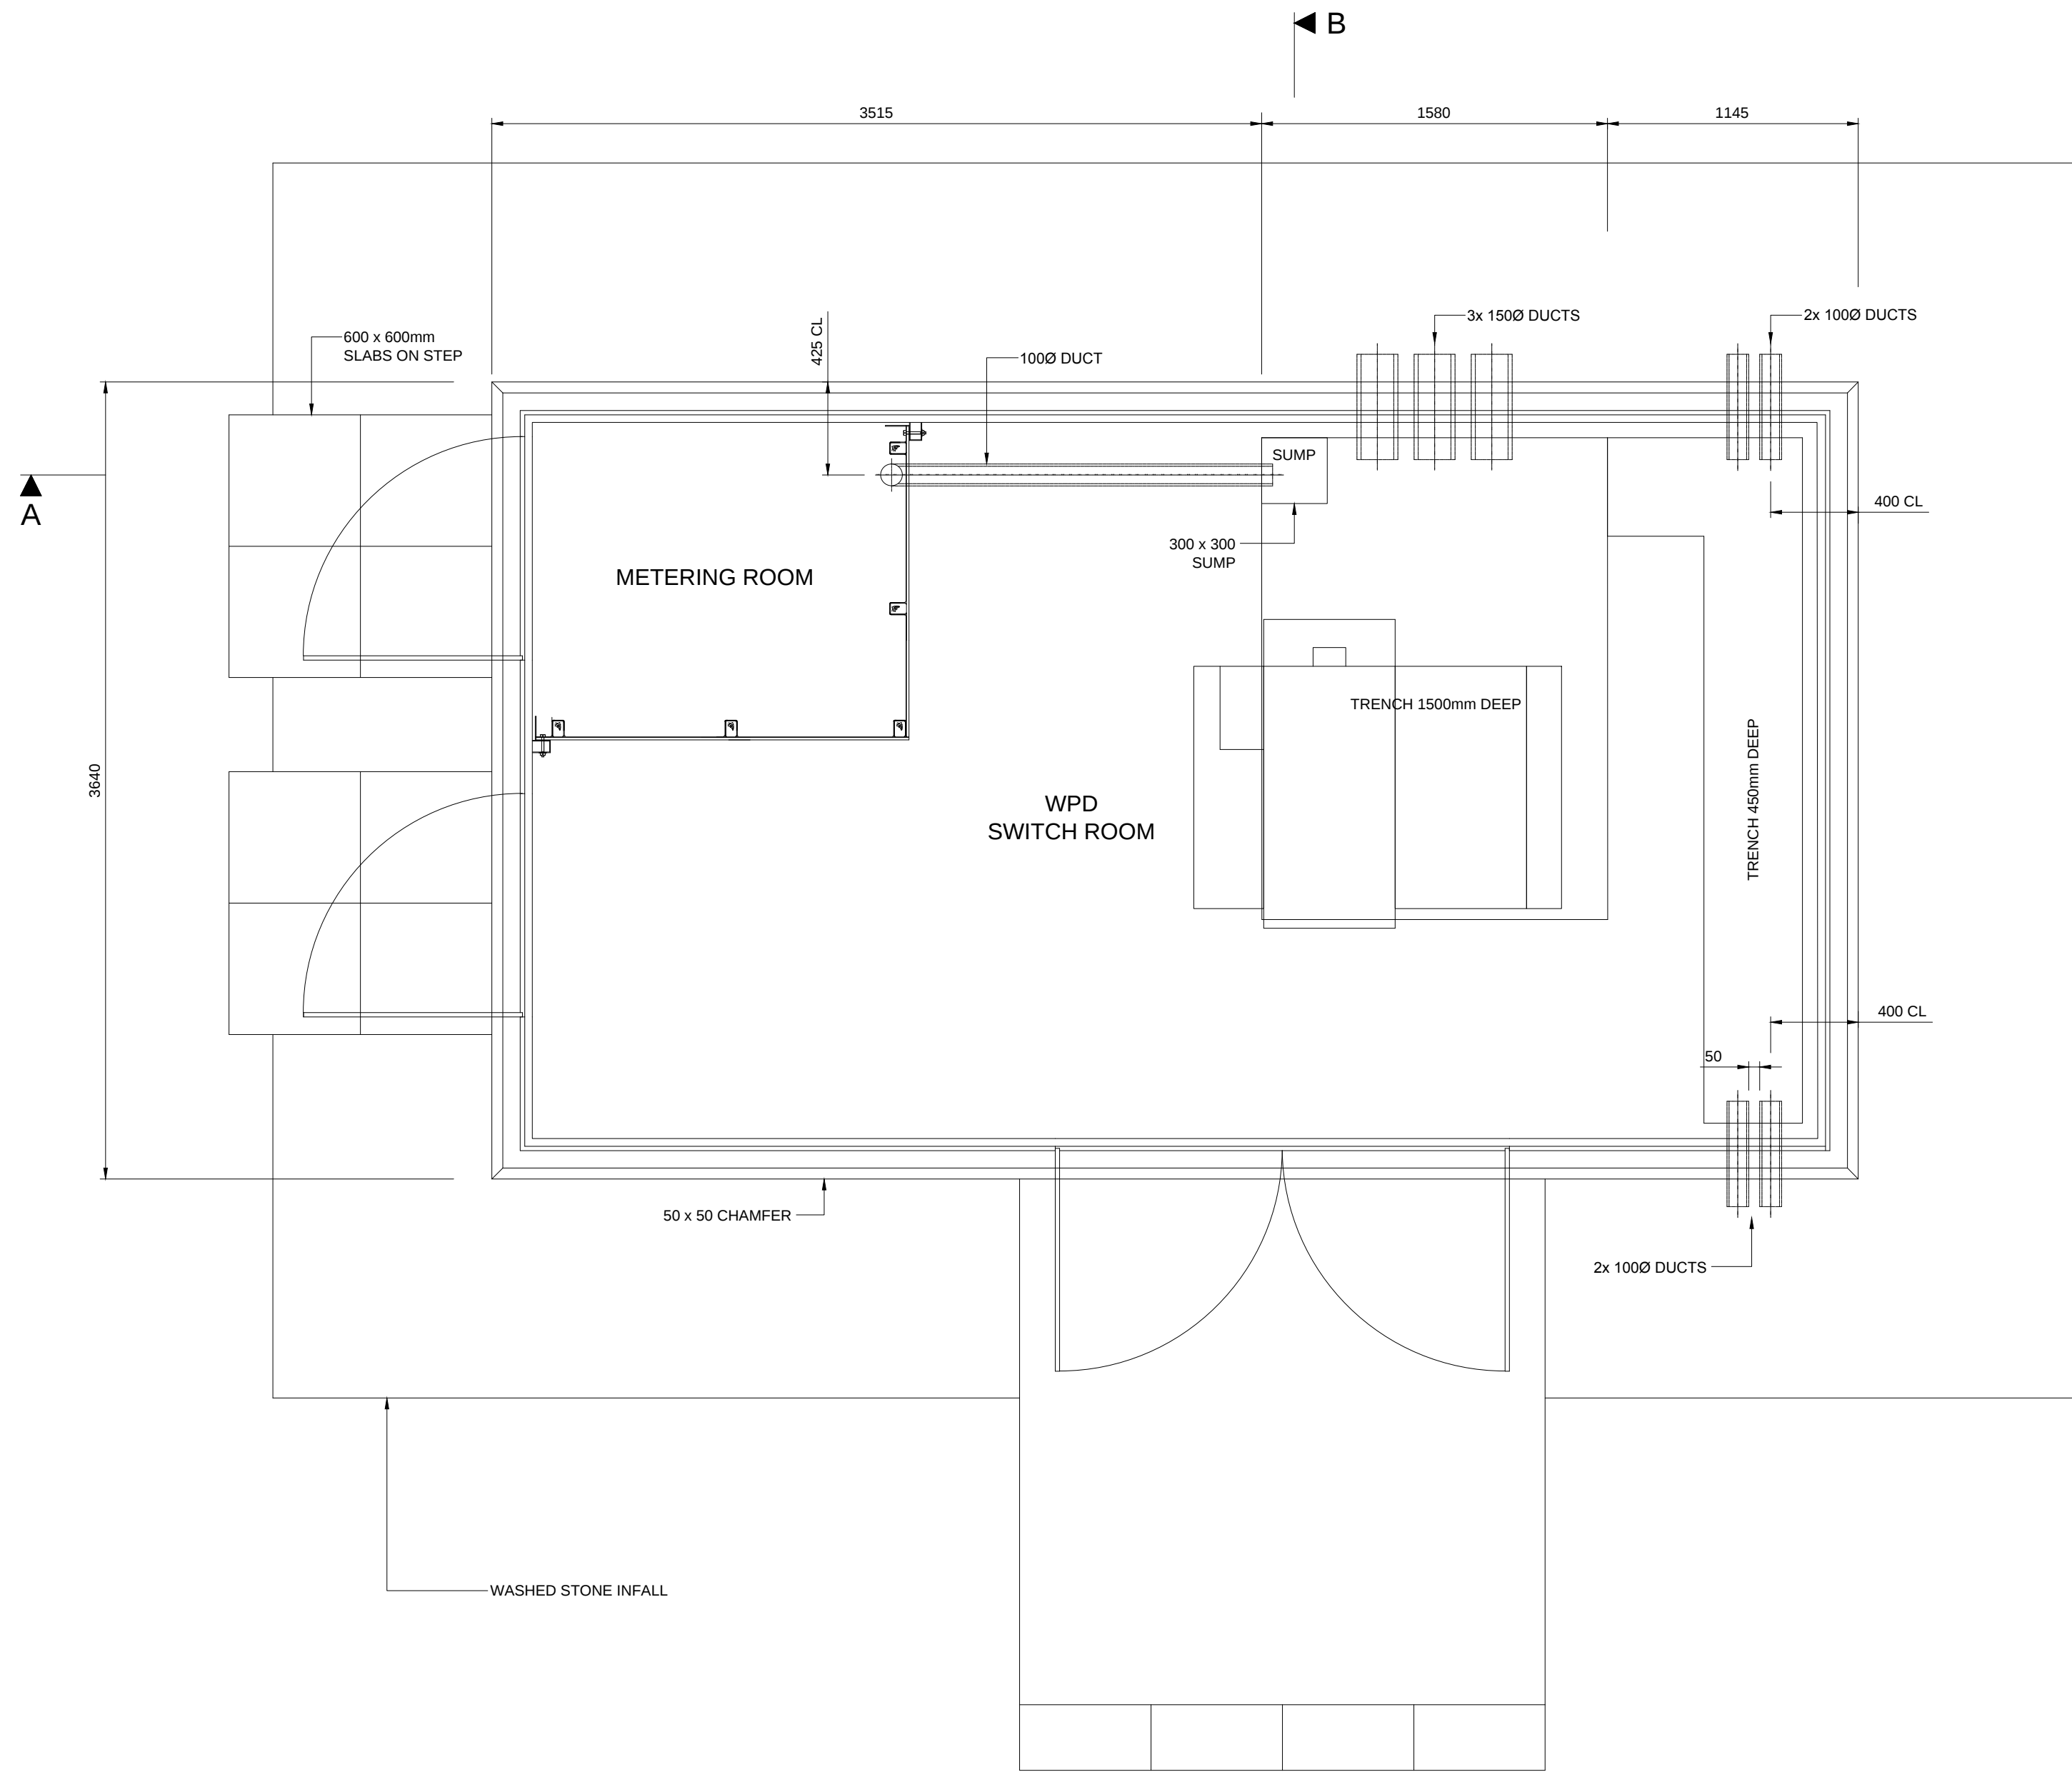

PLAN VIEW

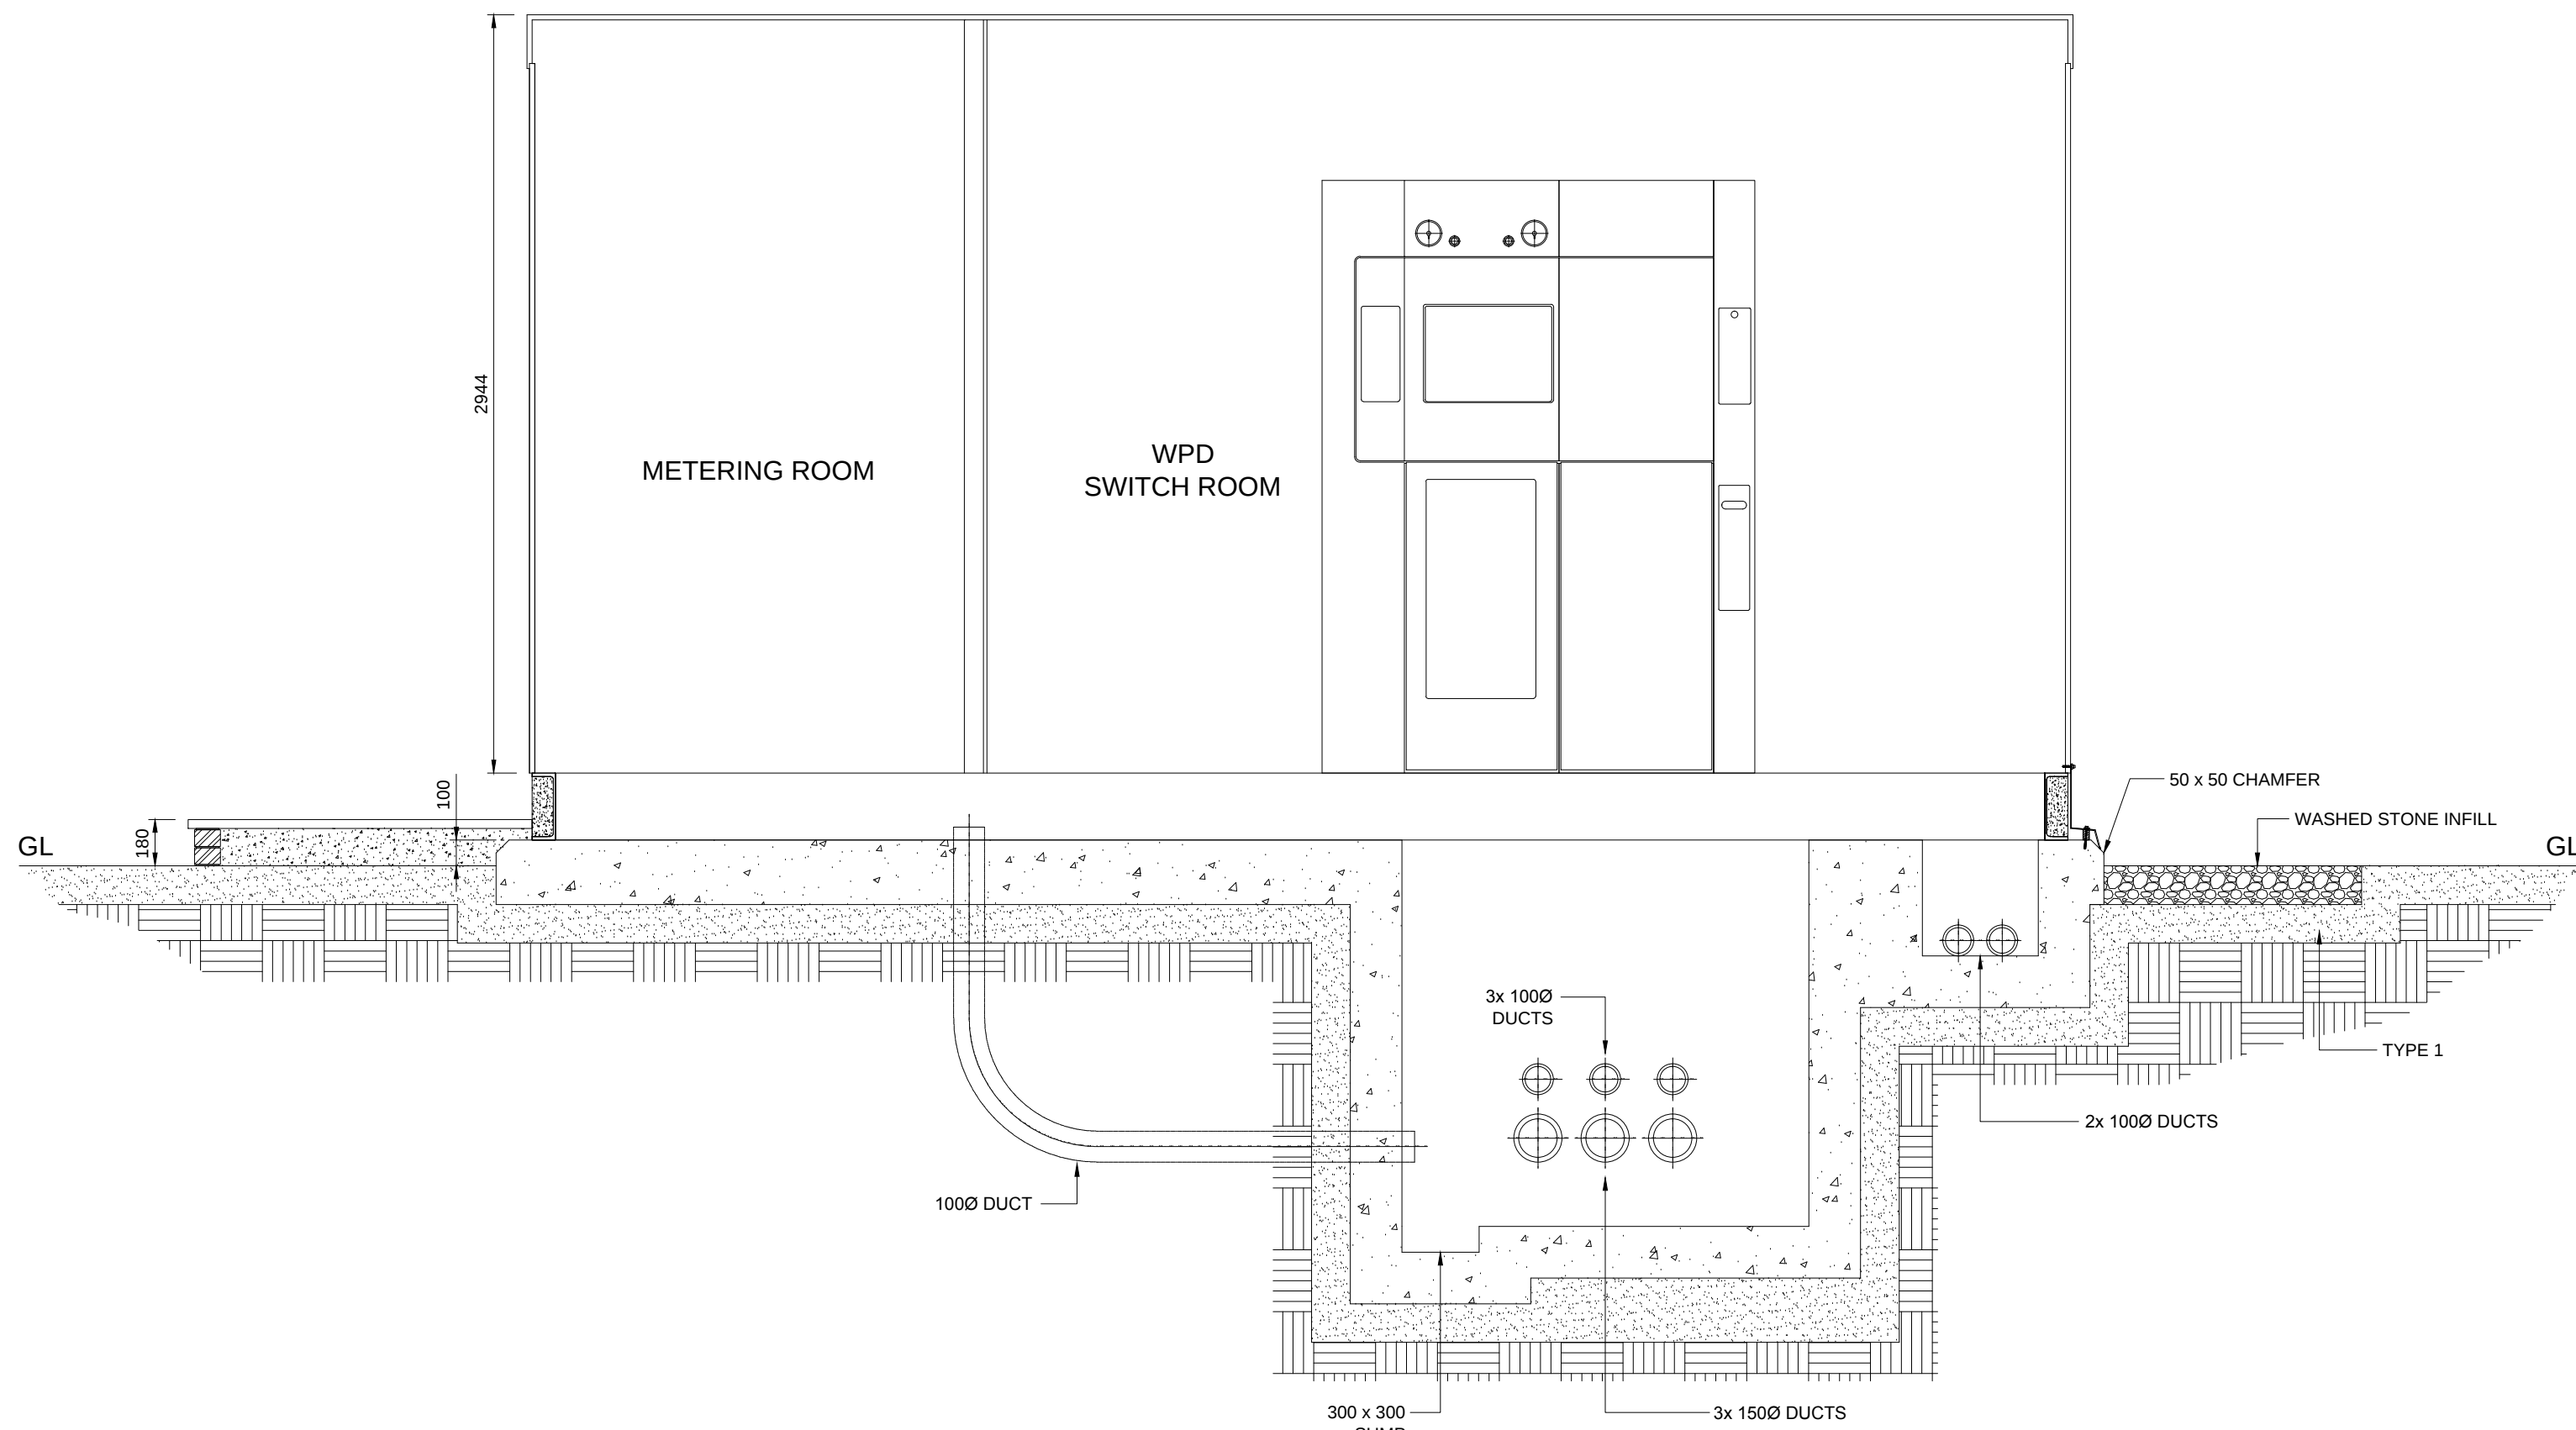

CROSS SECTION A - A

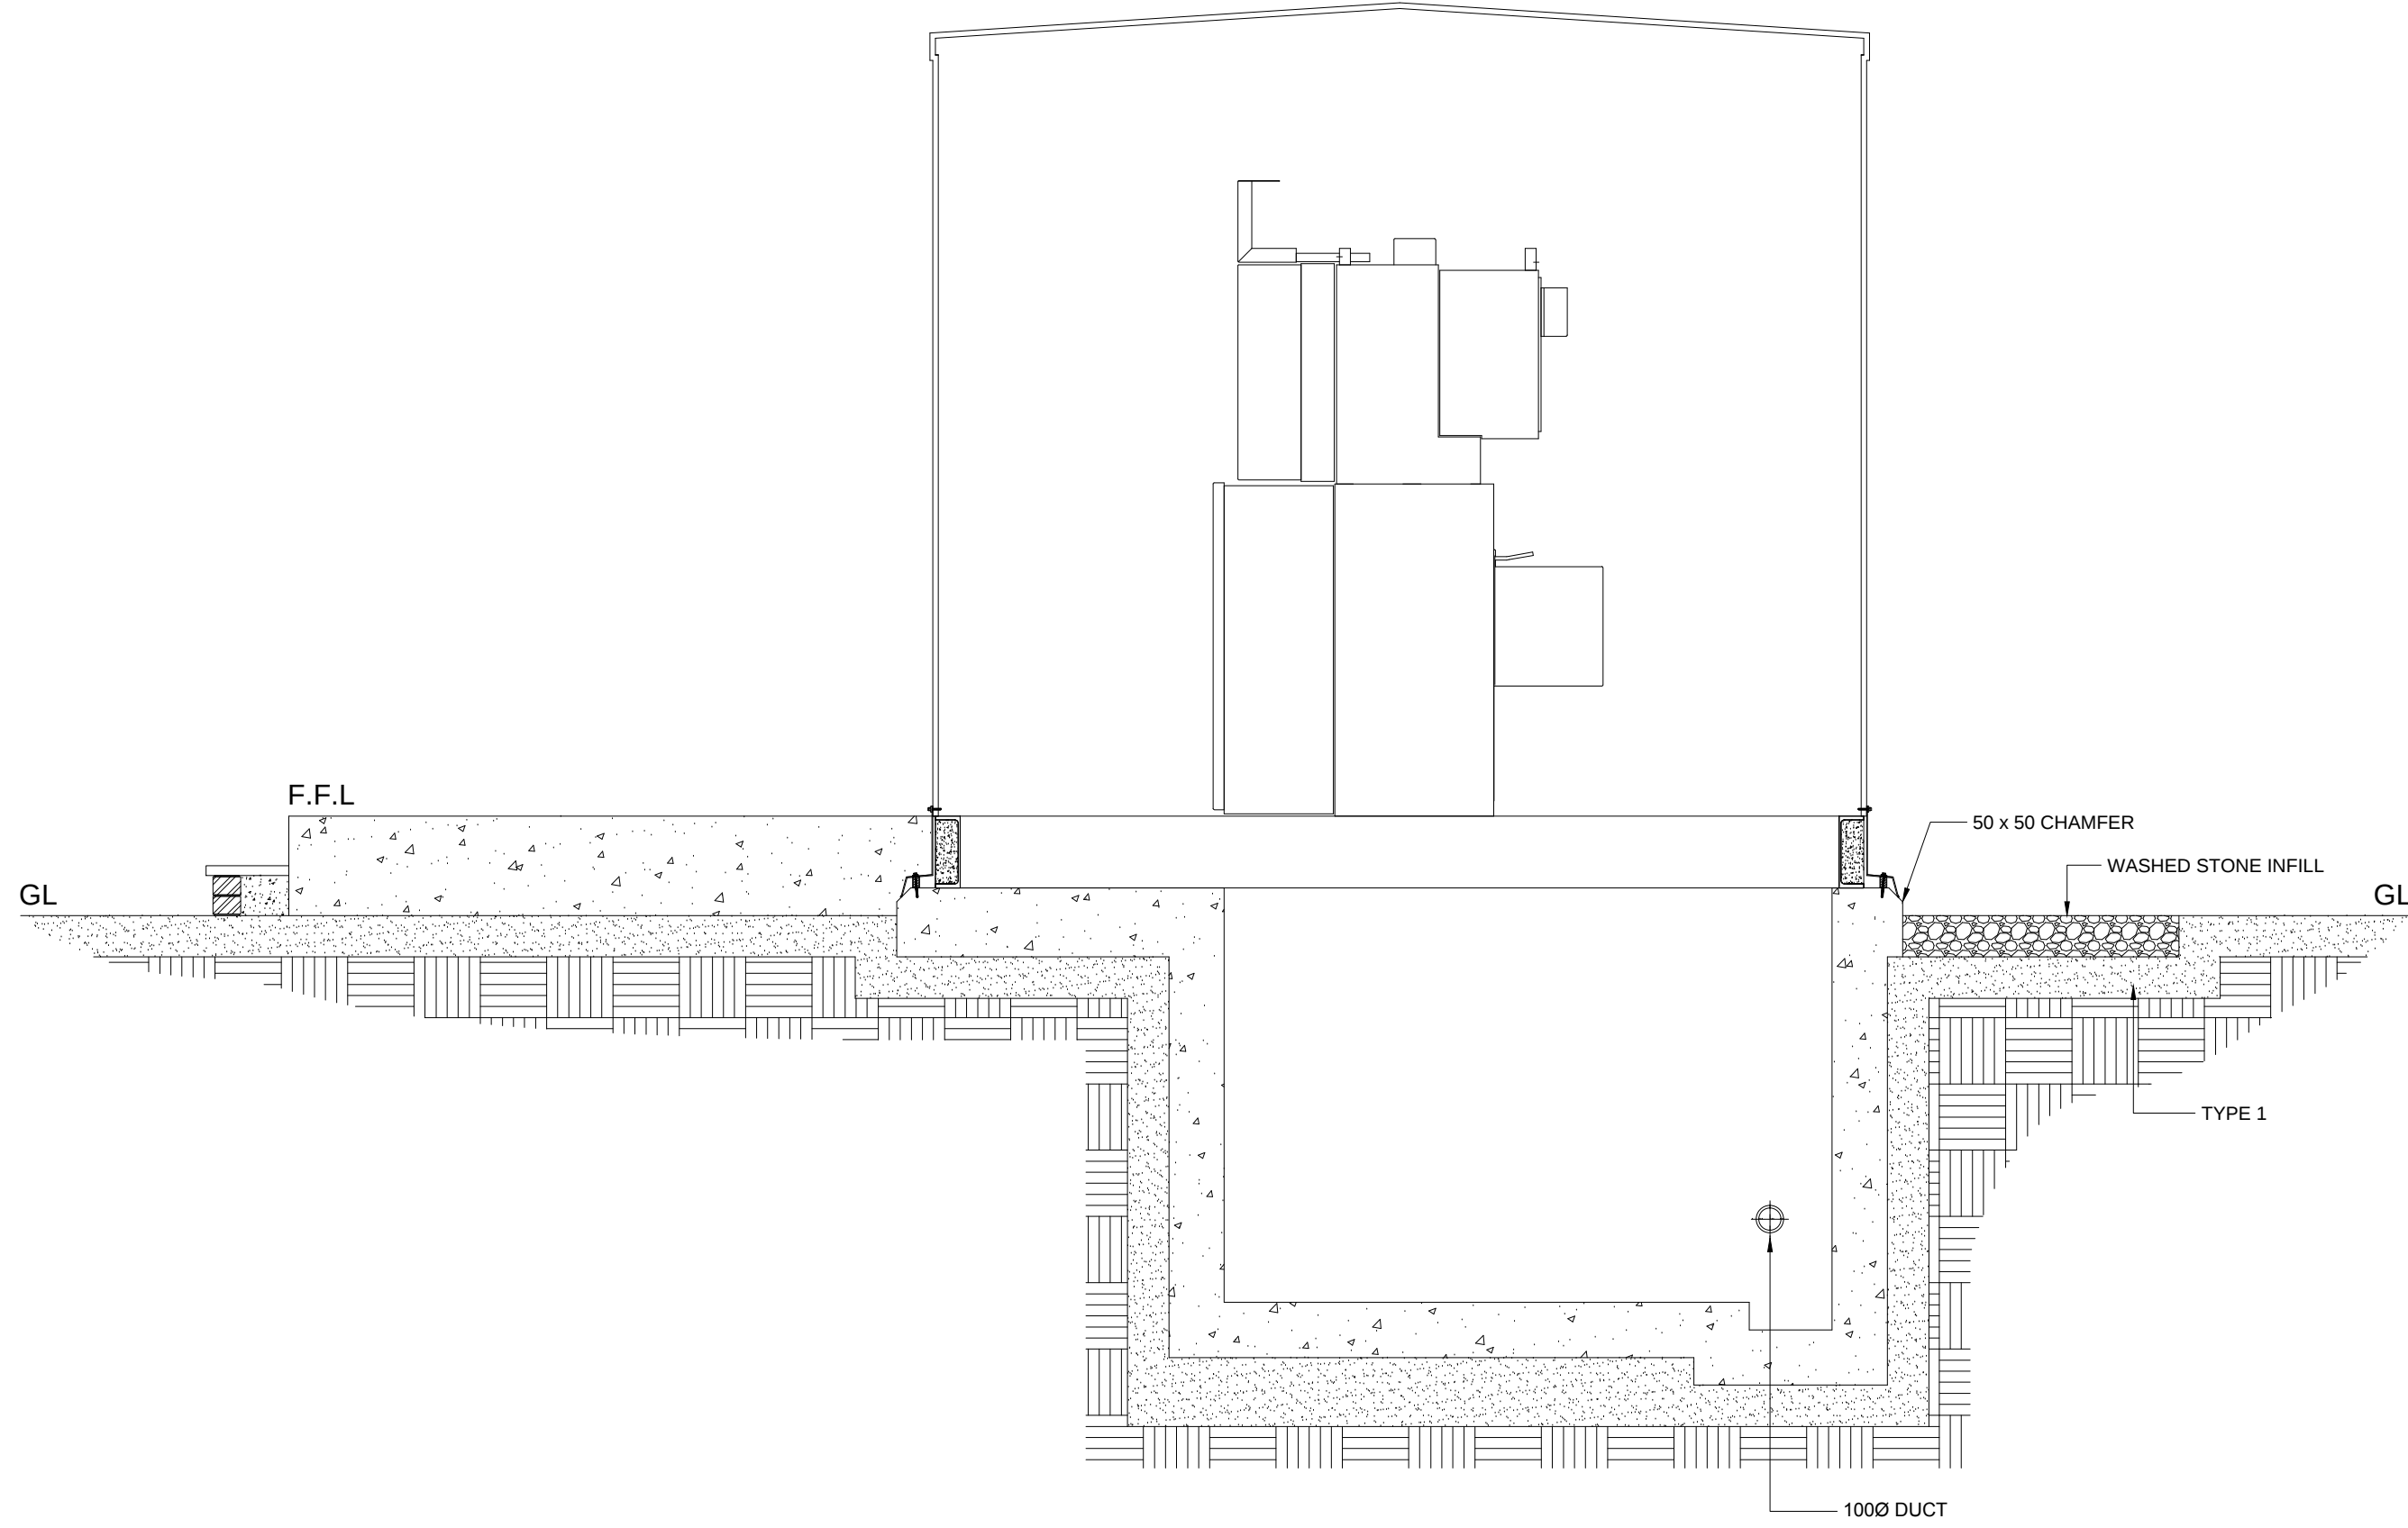

CROSS SECTION B - B

				UK - BATHAM GATE BATTERY STORAGE	
				DNO SUBSTATION ELEVATION	
				KKS DWG.No.	01BAT-EDA-EGN-001
				METKA-EGN DWG.No.	DIN A2
				CLIENT DWG.No.	SCALE 1:50
					SHEET 1 OF 1

PROPRIETARY INFORMATION
This document contains proprietary information of METKA S.A. and is to be used solely for the Project and the purpose for which it is furnished. It may not be disclosed to others for a different use without the written permission of METKA S.A.

Contains information for the design of structures, systems and components.
VERIFICATION: ☒ YES ☐ NO
DOCUMENT PREPARED WITH CAD
DO NOT MODIFY MANUALLY