


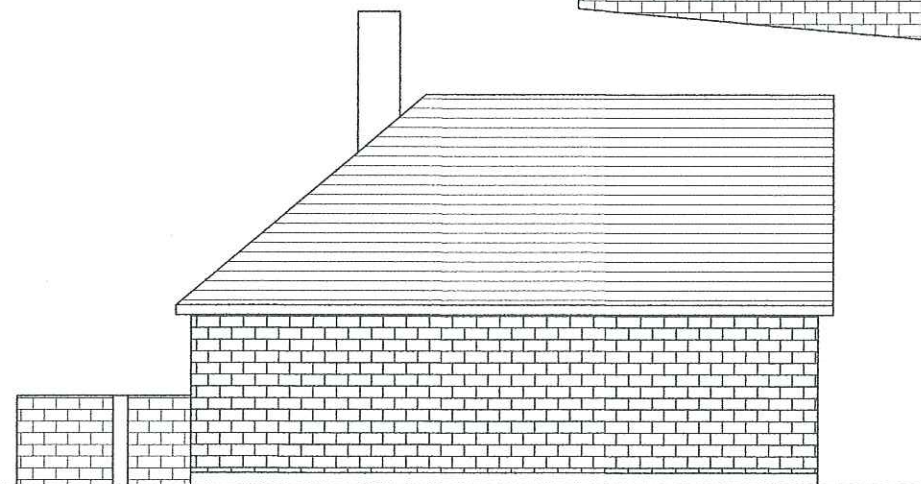
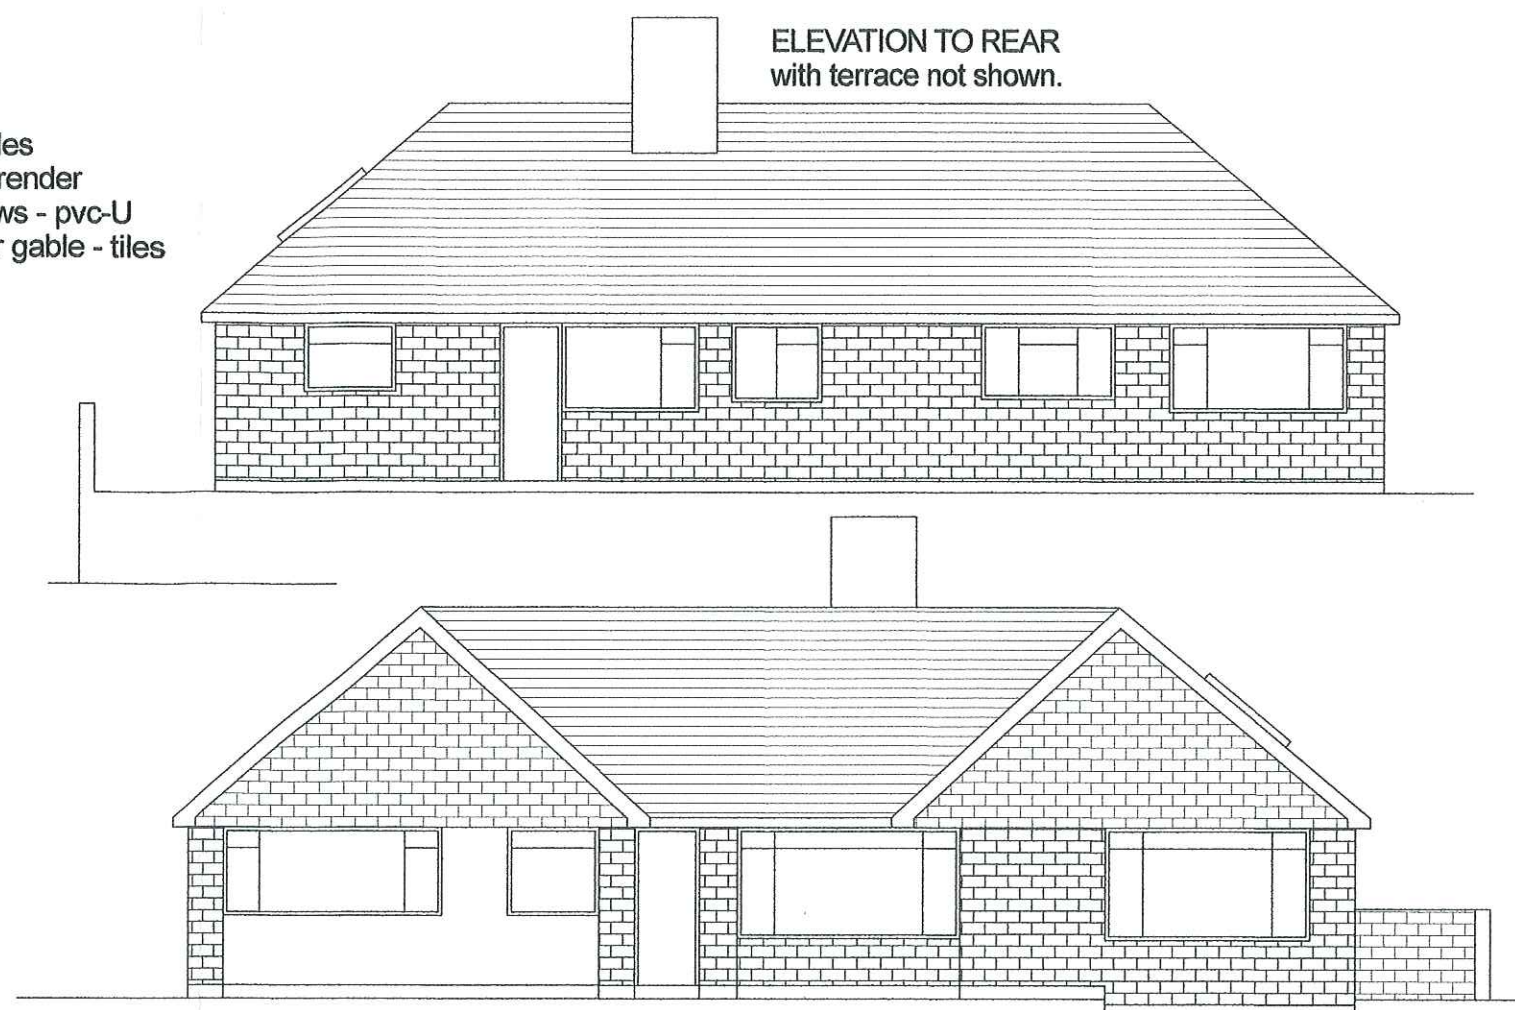


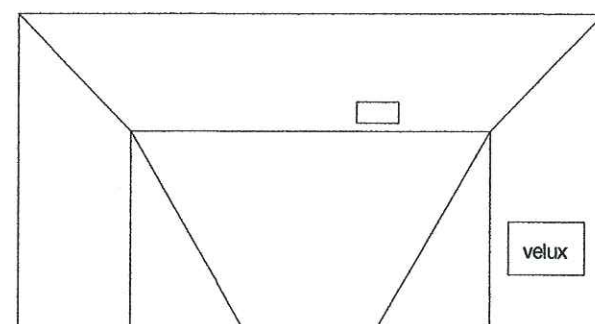

ELEVATION TO 42, MILLDALE AVENUE
ROOF PLAN

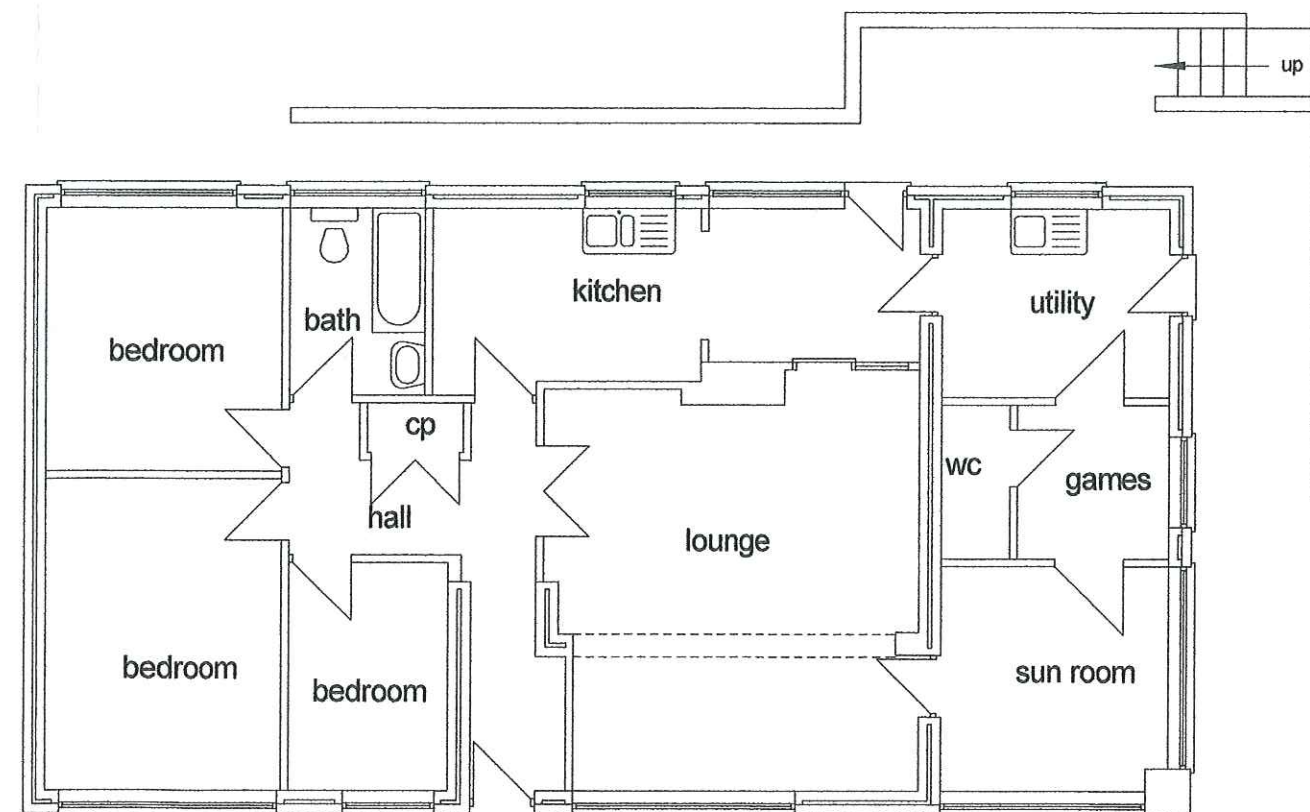

SCHEDULE
Build extension as shown
Build detached garage as shown on Sheet 3
Build garden store as shown on site plan
Provide hard standing as shown
Provide raised terrace around building
Re-roof complete building
Use same bricks for extension and garage.

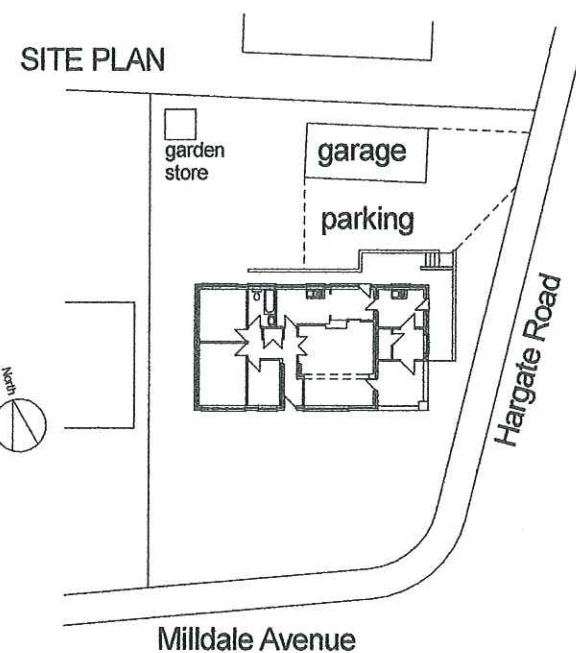

C	render, velux	3.5.17
B	Completed for planning	28.4.17
A	Layout completed	20.4.17
Rev	Details	Date

PROPOSED EXTENSION & GARAGE
AT 40, MILLDALE AVENUE, BUXTON
FOR MR & MRS K SHUTTLEWORTH,
PROPOSED PLANS & ELEVATIONS.

Trevor Gilman Design
2, Roseneath, 4 Hardwick Mount, Buxton,
Derbyshire SK17 6PP
07773 381824 gilmantrevor@gmail.com



Scale 1/100, 1/200, 1/500

24.3.17

DRG No SHUTTLEWORTH 02

Rev C