


EXISTING REAR SOUTH WEST ELEVATION

SCALE 1: 50.

SHEET 4.

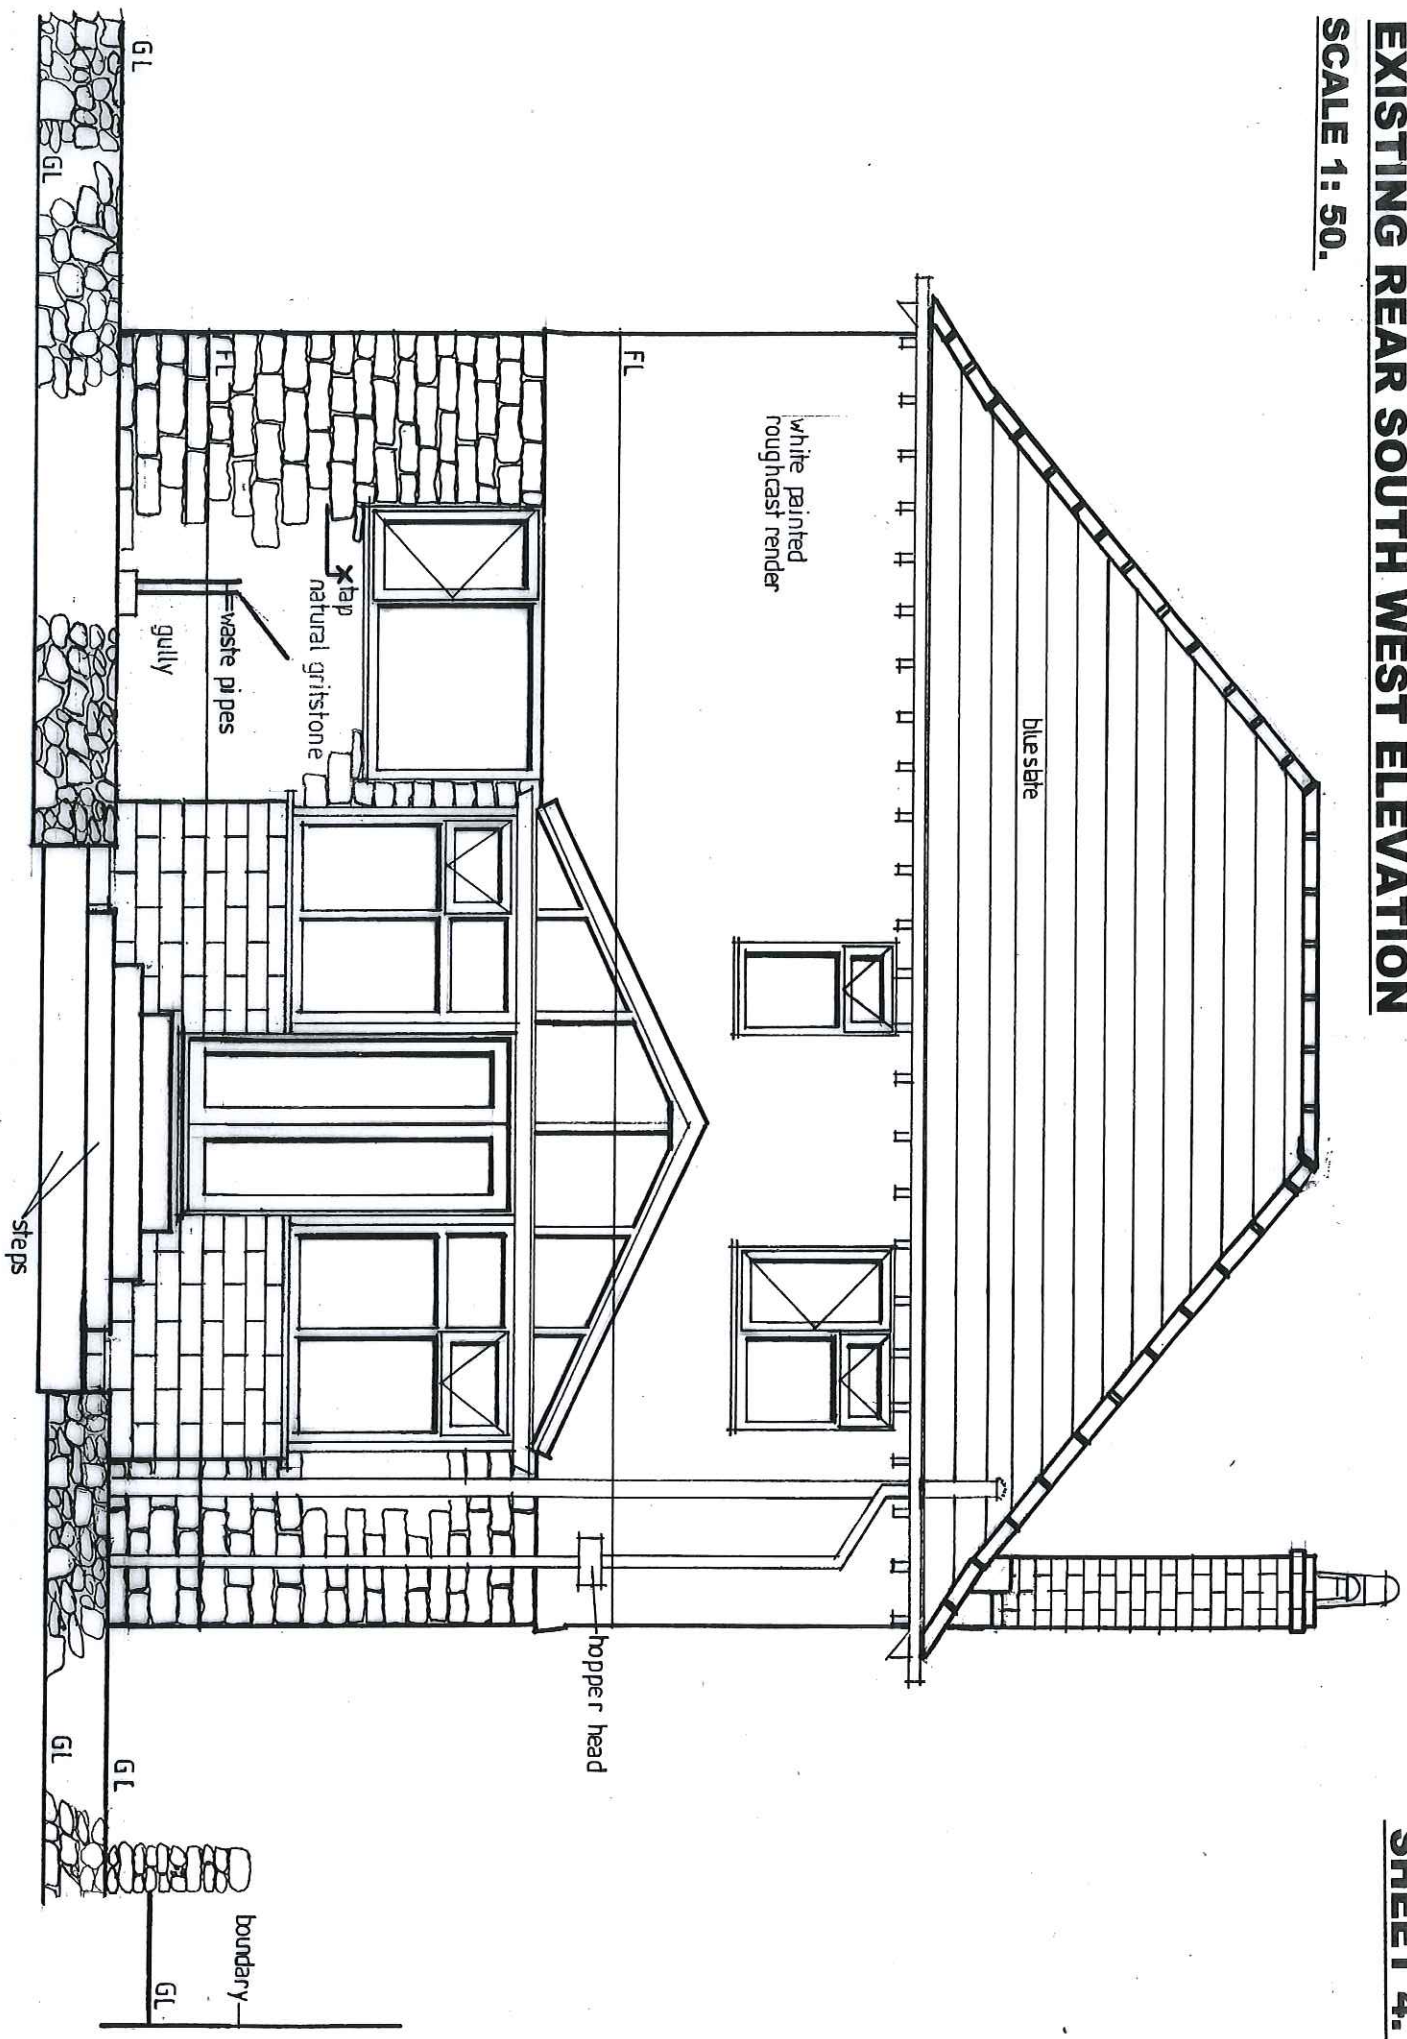

EXISTING SECTION THROUGH "A" "A"

