




THE ORDNANCE SURVEY DATA ON THIS PLAN HAS BEEN REPRODUCED FROM ORDNANCE SURVEY © BY PERMISSION OF ORDNANCE SURVEY © ON BEHALF OF THE CONTROLLER OF HER MAJESTY'S STATIONERY OFFICE. © CROWN COPYRIGHT 2007. ALL RIGHTS RESERVED. LICENCE No. 100041040

FOR FULL EXTENT OF PLANNING APPLICATION AREA, SEE DRAWING 16-2620-201 LOCATION PLAN

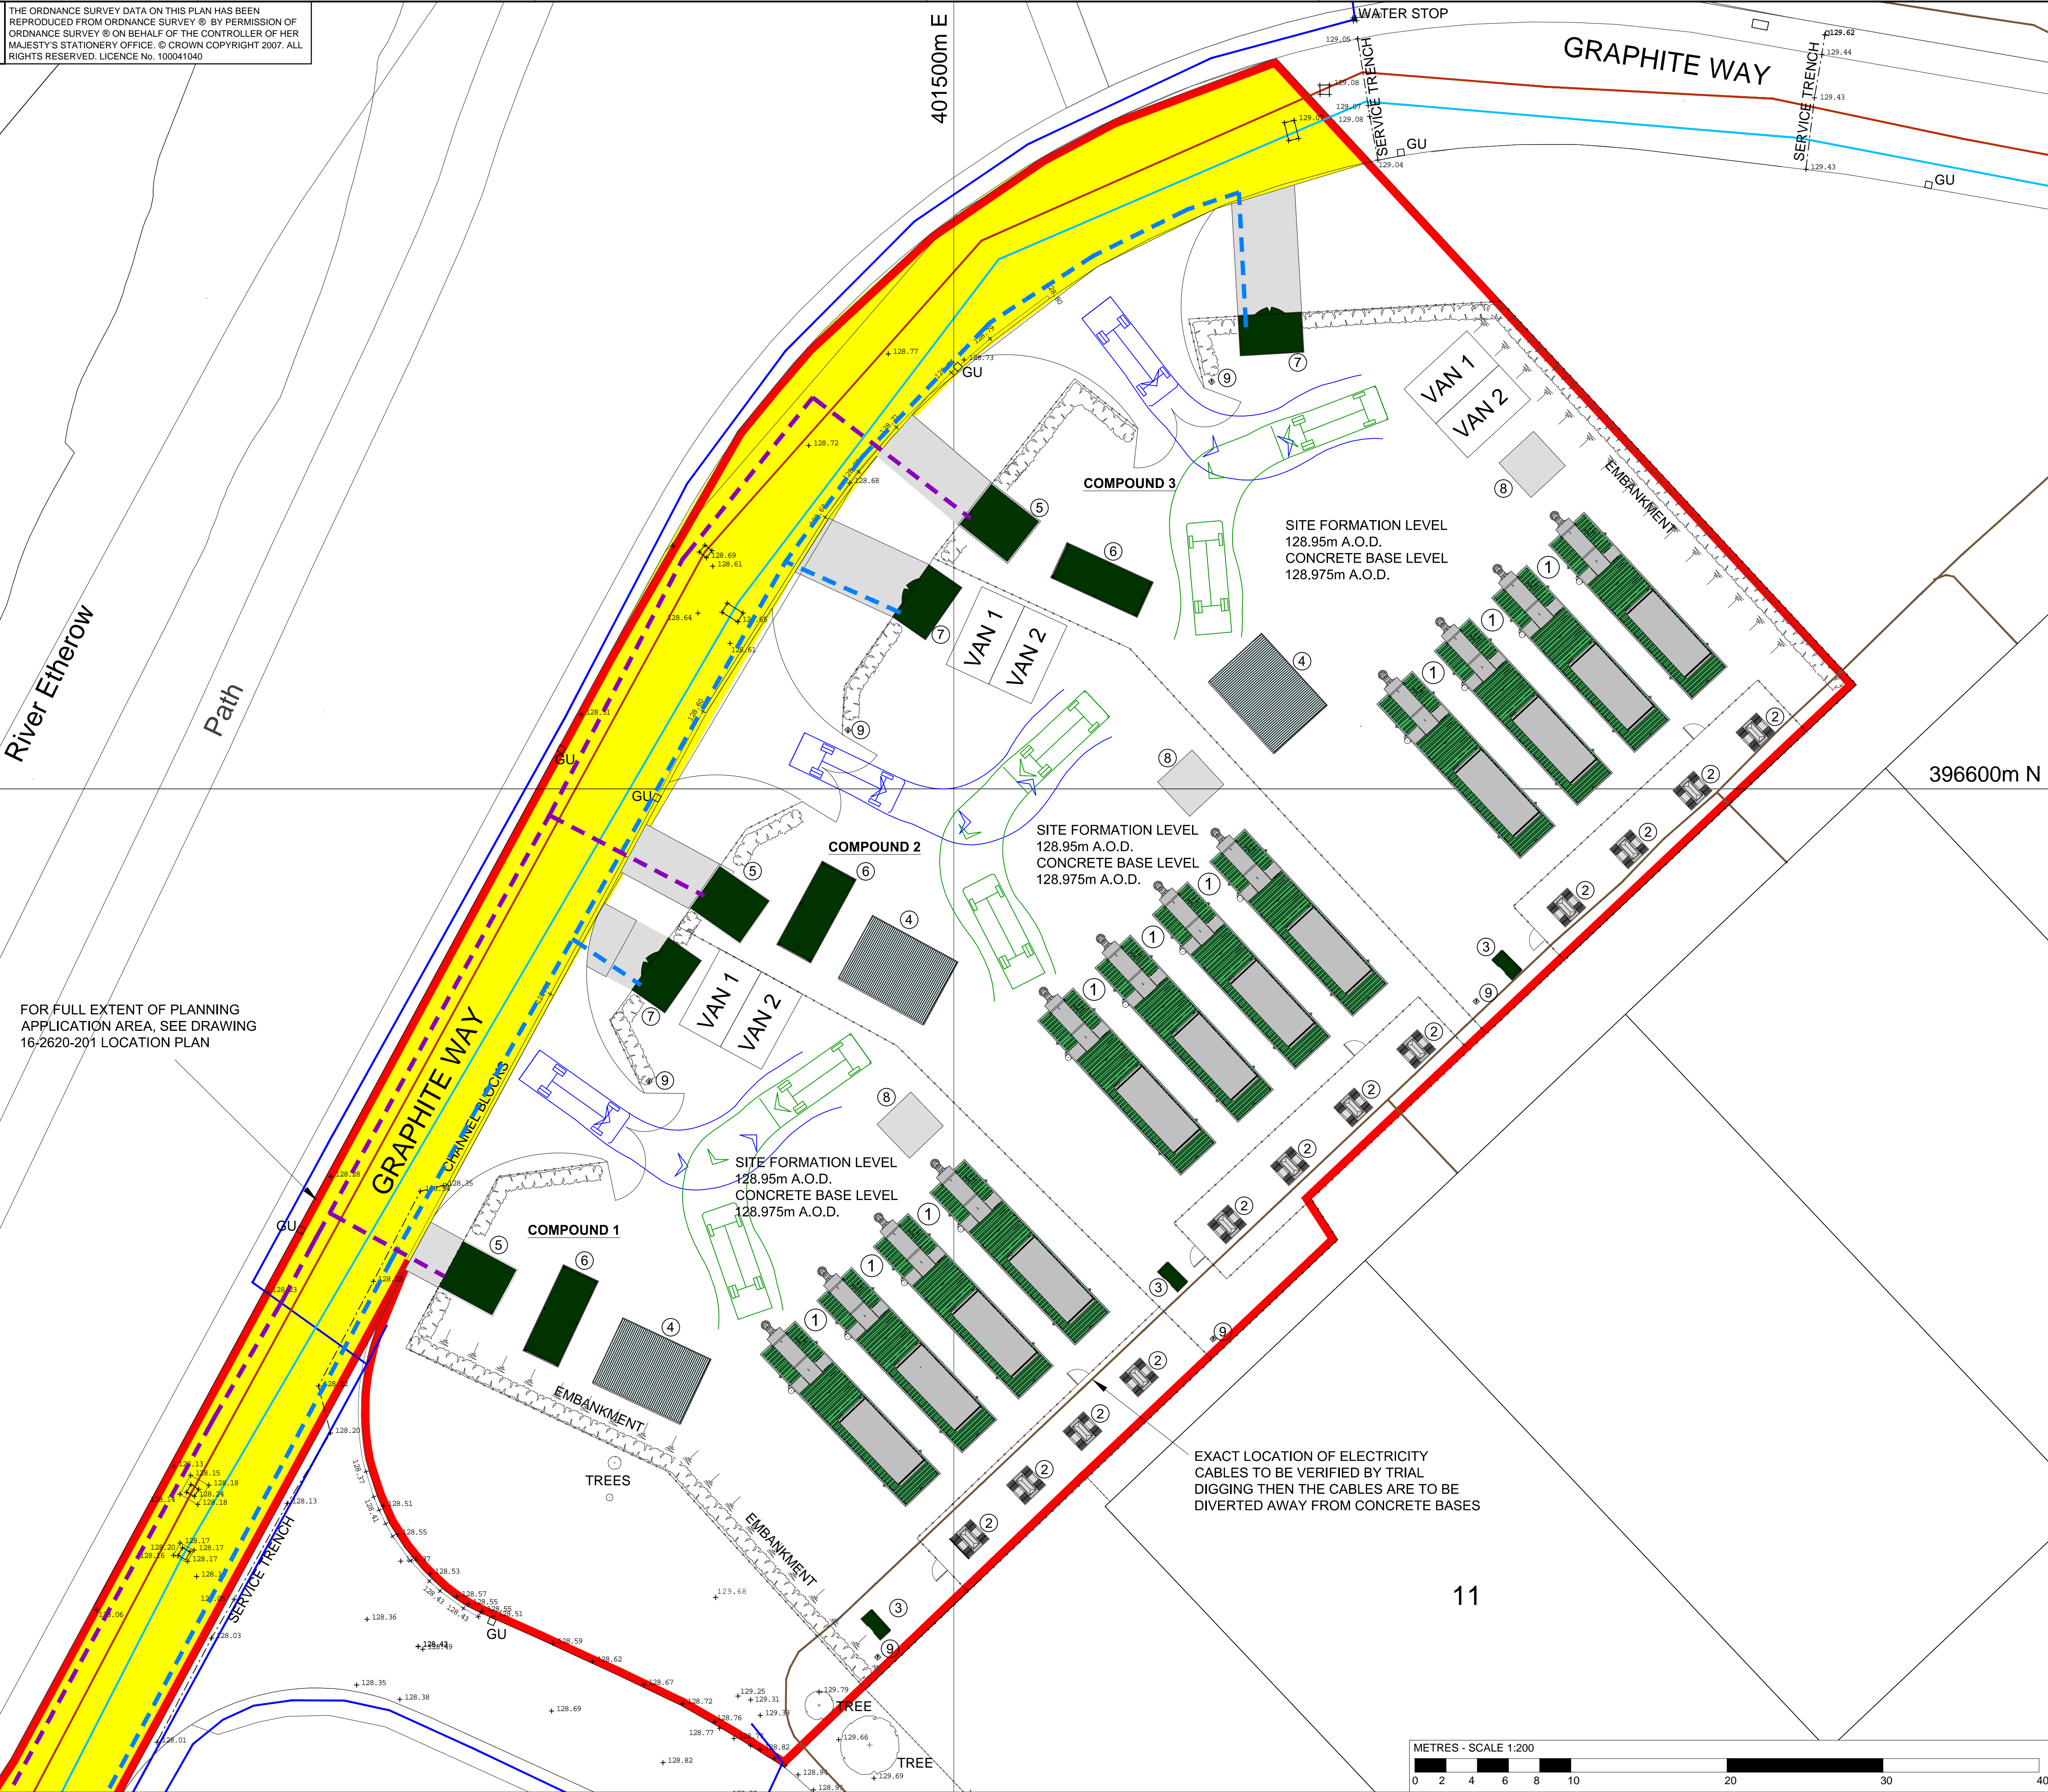

- KEY**
- APPLICATION AREA**  
SOME 0.94 Ha (2.32 ACRES) OR THEREABOUTS SHOWN EDGED RED
  - ACCESS ROUTE**  
SHOWN COLOURED YELLOW
  - EXISTING SERVICES**
    - LOW VOLTAGE ELECTRICITY CABLES
    - HIGH VOLTAGE ELECTRICITY CABLES
    - WATER MAINS
    - SURFACE WATER DRAINAGE
    - FOUL DRAINAGE
  - PROPOSED SITE EQUIPMENT**
    - GENERATOR CONTAINERS
    - TRANSFORMERS
    - LOW VOLTAGE FEEDER UNIT
    - SWITCH ROOM
    - DISTRICT NETWORK OPERATOR'S SUB-STATION
    - WELFARE / CONTROL CABINET
    - GAS KIOSK
    - OIL TANK STORAGE BASE
    - LIGHTING / CCTV COLUMN
  - PROPOSED SERVICES**
    - PROPOSED NATURAL GAS PIPELINES
    - PROPOSED ELECTRICITY CABLES
  - VEHICLE TURNING / MANOEUVRING FOR LARGEST VEHICLE LIKELY TO MAKE FREQUENT VISITS TO THE SITE, I.E. RIGID BODIED VAN UP TO 7.17m IN LENGTH**

BAKER BARNETT LIMITED  
DRAWING APPROVED BY: NSB  
ISSUE: FOR TOWN & COUNTRY PLANNING APPROVAL  
DATE: 26/07/2017

I	12/07/2017	AH	ADD ADDITIONAL GAS METER
H	10/07/2017	NSB	3RD COMPOUND ADDED & VISIBILITY SPLAYS AMENDED
G	07/07/2017	KHS	AMEND DNO SUB-STATION
F	29/06/2017	KHS	AMEND FOLLOWING CLIENT COMMENTS
E	26/06/2017	KHS	AMEND FOLLOWING CLIENT COMMENTS
D	20/06/2017	KHS	ADD ACCESS ROUTE AND APPLICATION AREA
C	09/06/2017	NSB	EXISTING LV CABLE POSN ALTERED FOLLOWING SI SURVEY
B	22/05/2017	KHS	ADD LANDSCAPING AND MAKE AMENDMENTS TO FENCING
A	17/05/2017	AH	AMEND SITE BOUNDARY
-	20/04/2017	KHS	ORIGINAL DRAWING

Rev	Date	By	Details
-----	------	----	---------

**MERCIA**  
MERCIA POWER RESPONSE LTD  
Strelley Hall, Main Street, Nottinghamshire NG8 6PE  
Tel: 01335 324632  
E-mail: graham.white@merciaspr.co.uk

**Baker Barnett**  
Planning & Surveying Services  
Unit 10 Markham Vale Environment Centre  
Markham Lane Markham Vale  
Chesterfield Derbyshire S44 5HY  
Tel: +44 (0)1246 276868  
E-mail: info@baker-barnett.co.uk  
Website: www.baker-barnett.co.uk  
Directors: Neil S. Baker, MRICS, FCABE Jill Baker  
Company No. 4615855 VAT Reg No. 657 9483 75

©Copyright. This drawing has been prepared for Mercia Power Response Limited by Baker Barnett Limited. The plant information, process details and system design shown on this drawing is confidential to and belongs to Mercia Power Response Limited. The drawing must not be reproduced in whole or part without the prior written approval of Mercia Power Response Limited or their agents Baker Barnett Limited.

Project: PROPOSED BACK-UP POWER GENERATION FACILITY ON LAND OFF GRAPHITE WAY, HADFIELD, GLOSSOP, DERBYSHIRE SK13 1QH

Client: MERCIA POWER RESPONSE LIMITED

Title: PROPOSED SITE PLAN

Scale	1:200	Drg No:
Size	A1	
		16-2620-203 Rev I

PLEASE CONTACT BAKER BARNETT LIMITED ON 01246 276868 IMMEDIATELY IF THIS DRAWING HAS NOT BEEN APPROVED FOR ISSUE. IF THIS DRAWING HAS NOT BEEN SIGNED, BAKER BARNETT LIMITED WILL ACCEPT NO LIABILITY FOR ITS USE.

