


SIDE AND FRONT ELEVATION AS EXISTING 1:200

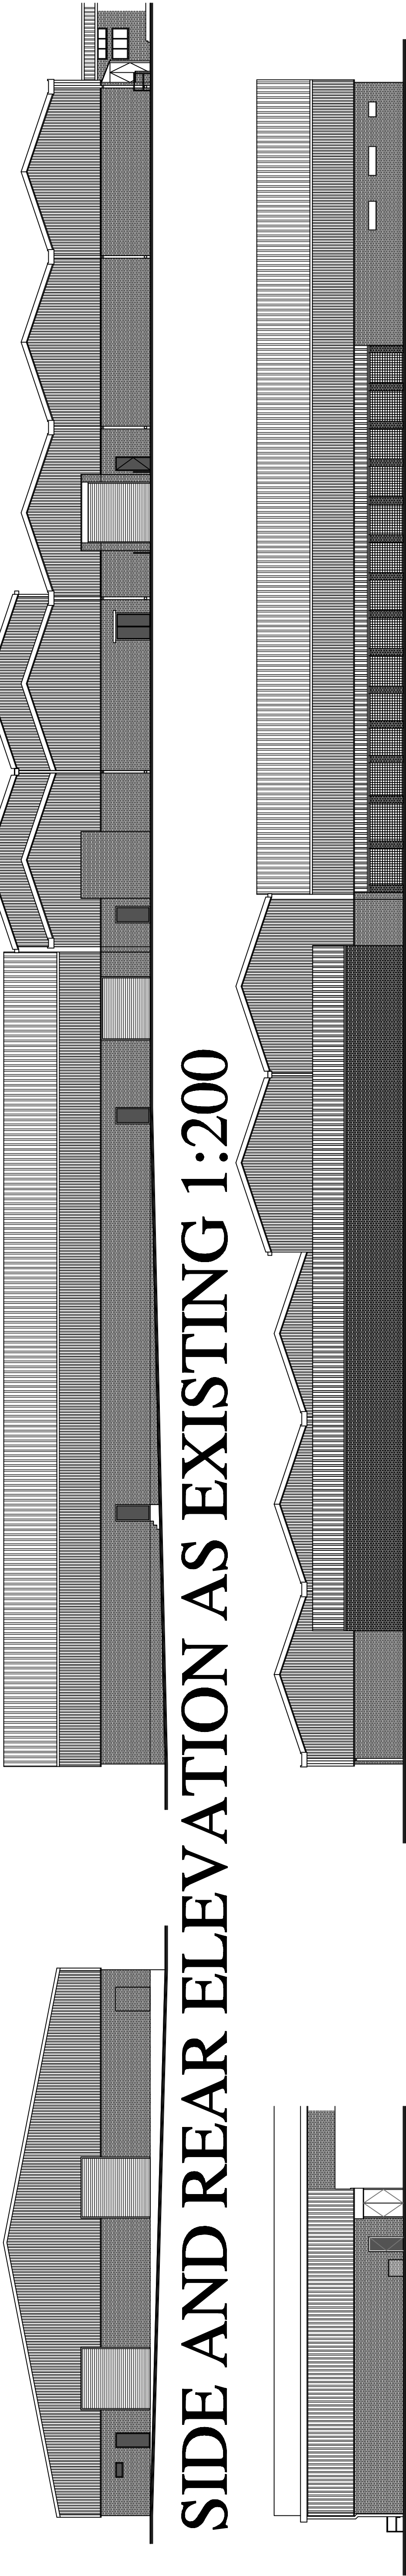


THE EXISTING BUILDING IS A STEEL PORTAL FRAME SHELL SPLIT INTO 3 MAIN BAYS THAT HAVE BEEN ALTERED OVER THE DECADES TO RESULT IN THE ELEVATION WE SEE TODAY. IN TOTAL THE BUILDING IS SOME 3695 M2 – (NOT INCLUDING THE END OFFICE BUILDING WHICH WILL BE DEMOLISHED AS PART OF A PROPOSED APPLICATION UNDER SEPARATE COVER).

IN GENERAL THE BUILDING IS A BRICK CAVITY CONSTRUCTION TO THE STEEL PORTALS UP TO A HEIGHT OF 3M. THIS IS THEN IN TURN CLAD UP TO GUTTER HEIGHT. THE ROOF IS SHEETED CLADDING TO FRAME OVER.

TO THE REAR BRICK OUTBUILDINGS ARE IN PLACE WHICH PROVIDE RELATED STORE AND SERVICES SPACE.

SEVERAL STEEL ROLLER SHUTTER DOORS ARE IN PLACE AS ARE STEEL BRACED GENERAL ACCESS DOORS.

SIDE AND FRONT ELEVATION AS PROPOSED 1:200

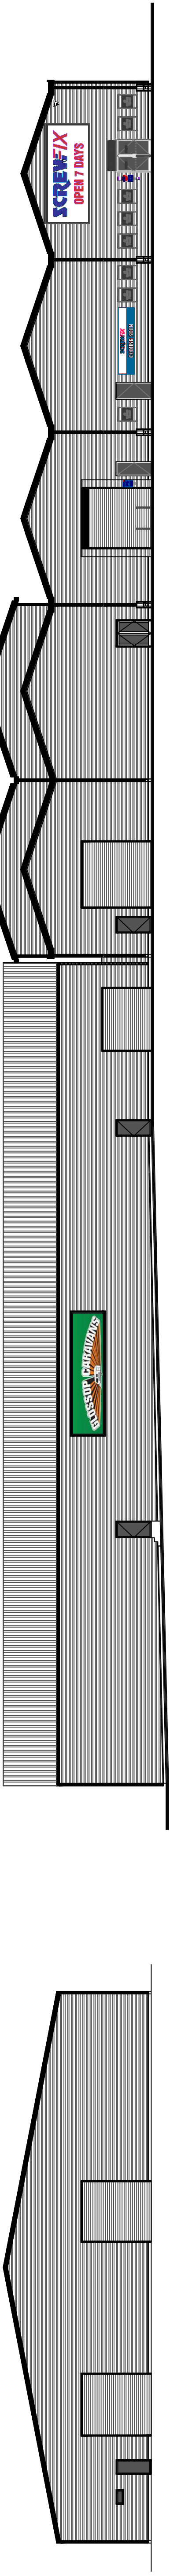

THE APPLICATION RELATES TO THE OVER CLAD OF THE EXISTING BUILDING TO PRESENT A NEW MORE DYNAMIC COHESIVE LOOK TO THE ORIGINAL BUILDING.


THE PROPOSAL IS TO USE EURO CLAD INSULATED HALF ROUND CLADDING WITH SUPPORT FRAME OVER THE EXISTING FACADE. THE CLADDING IS TO BE IN COARSE SERRING GREY (OR EQUIVALENT) WITH CONTRASTING COLOUR TO EDGING FRAME, GUTTERING, ROLLER SHUTTER DOORS AND GENERAL ACCESS DOOR AND FRAMES, ETC IN BS14C39 GREEN. THIS COLOUR IS ALSO TO BE USED TO RELATE TO BOUNDARY FENCING AND ELECTRIC SERVICES BUILDINGS ETC. THIS COLOUR IS USED AS A SIGNATURE COLOUR FOR GLOSSOP CARAVANS THROUGHOUT THEIR SITES.

ALL GUTTERING IS TO BE REPLACED IN GRP BOX SECTION WITH MATCHING DOWNPIPES IN BS14C39 GREEN.



ALL SOUNGE DETAILS TO THE MAIN BUILDING WILL BE UNDER SEPARATE COVER – SHOWN FOR INDICATIVE PURPOSES ONLY.

SIDE AND REAR ELEVATION AS PROPOSED 1:200

NB: THE REAR PART OF THE BUILDING IS TO REMAIN WITHOUT CHANGE OTHER THAN REQUIRED MINOR REFURBISHMENT

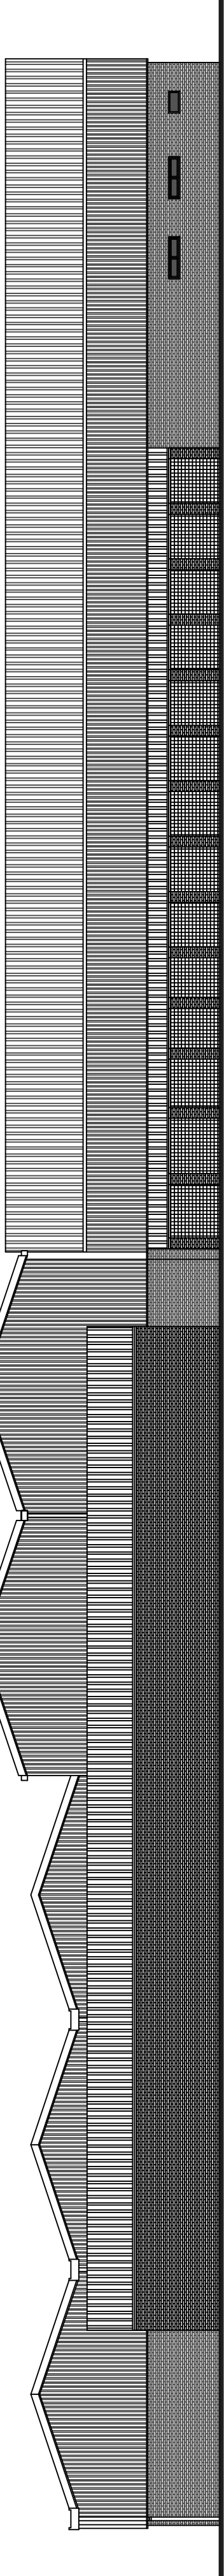

PROPOSED CLADDING IS EURO CLAD 50–1000 HALF ROUND INSULATED PROFILE

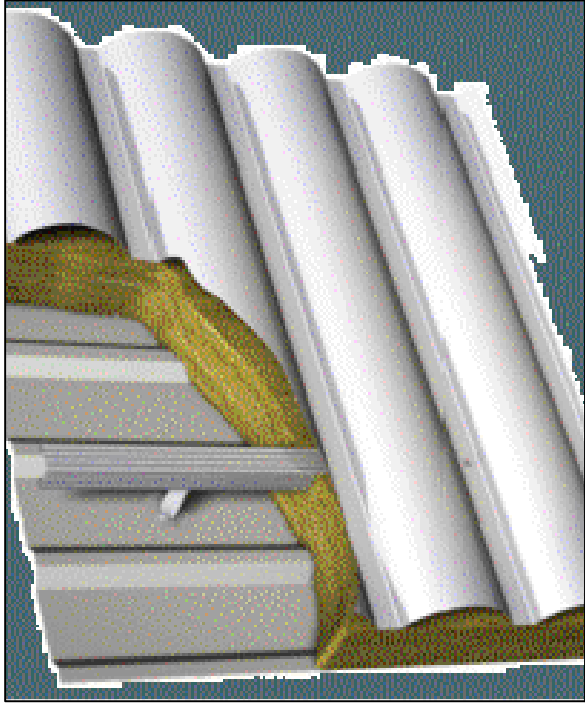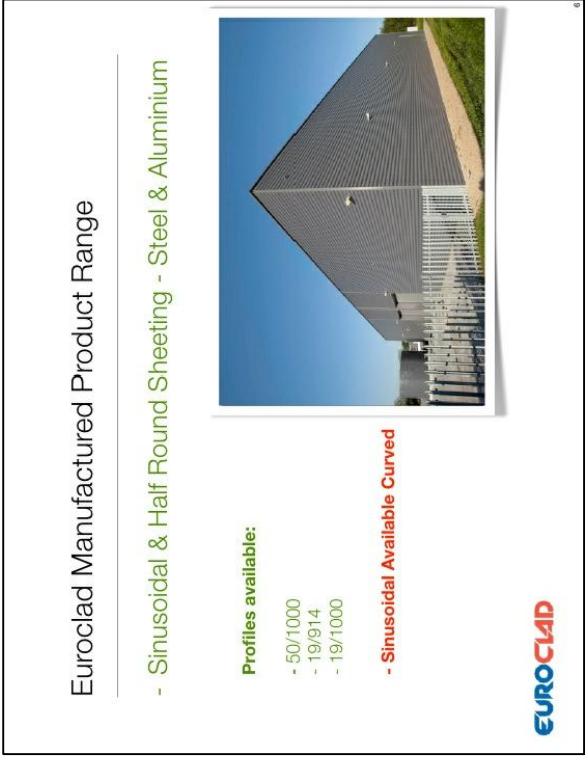

REVISIONS:
GLOSSOP CARAVANS
GLOSSOP
GLOSSOP

SCALE: 1:200
DATE: JUNE'17
DRAWN: AJS
CHECKED: AJS

THESE DRAWINGS AND THE BUILDING WORKS DERIVED ARE THE COPYRIGHT OF AJS ARCHITECTURE
AND MAY NOT BE REPRODUCED OR ADAPTED EXCEPT BY WRITTEN PERMISSION. NO LIABILITY WILL BE ACCEPTED
FOR IMPROVEMENTS MADE BY THIRD PERSONS.
USE PRECISED DIMENSIONS ONLY, IF IN DOUBT ASK.

A. J. S ARCHITECTURE



32 cant road,
Glossop,
Derbyshire,
sk17 6wf.
t: 01298 28082
m: 07794 400237

DRAWING No:

ELEVATIONS 01

B REGS COMPLIANT