




DETAIL 3 - CURTAIN WALL FIRST FLOOR JUNCTION (GRID LINE 5)



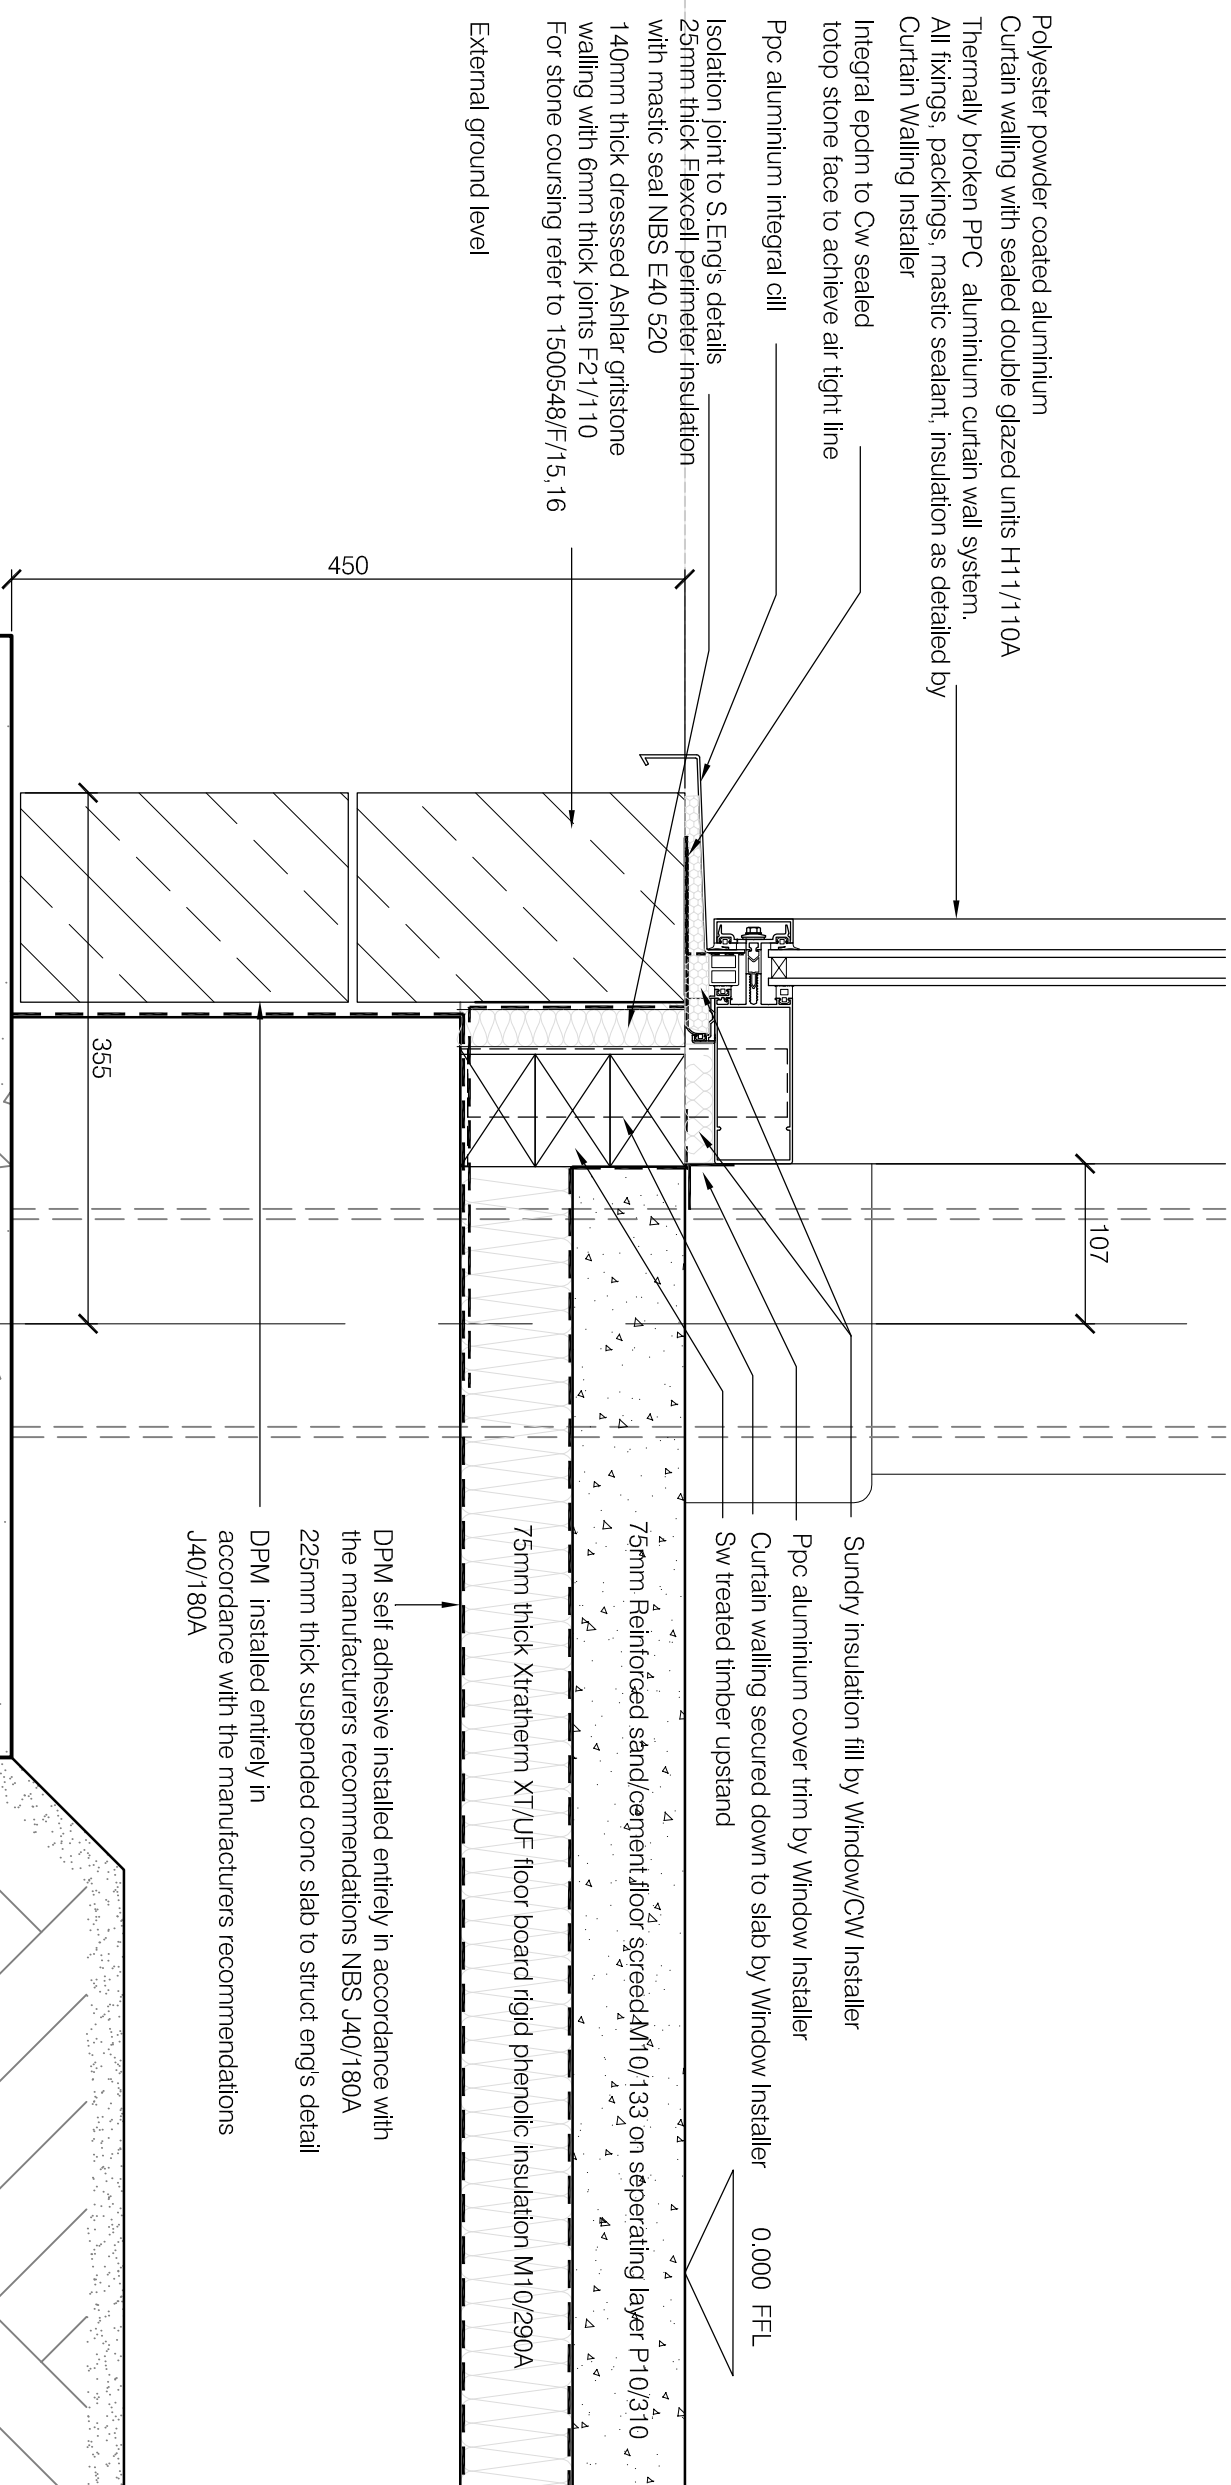

DETAIL 1 - CURTAIN WALL JUNCTION (GRID LINE 5)

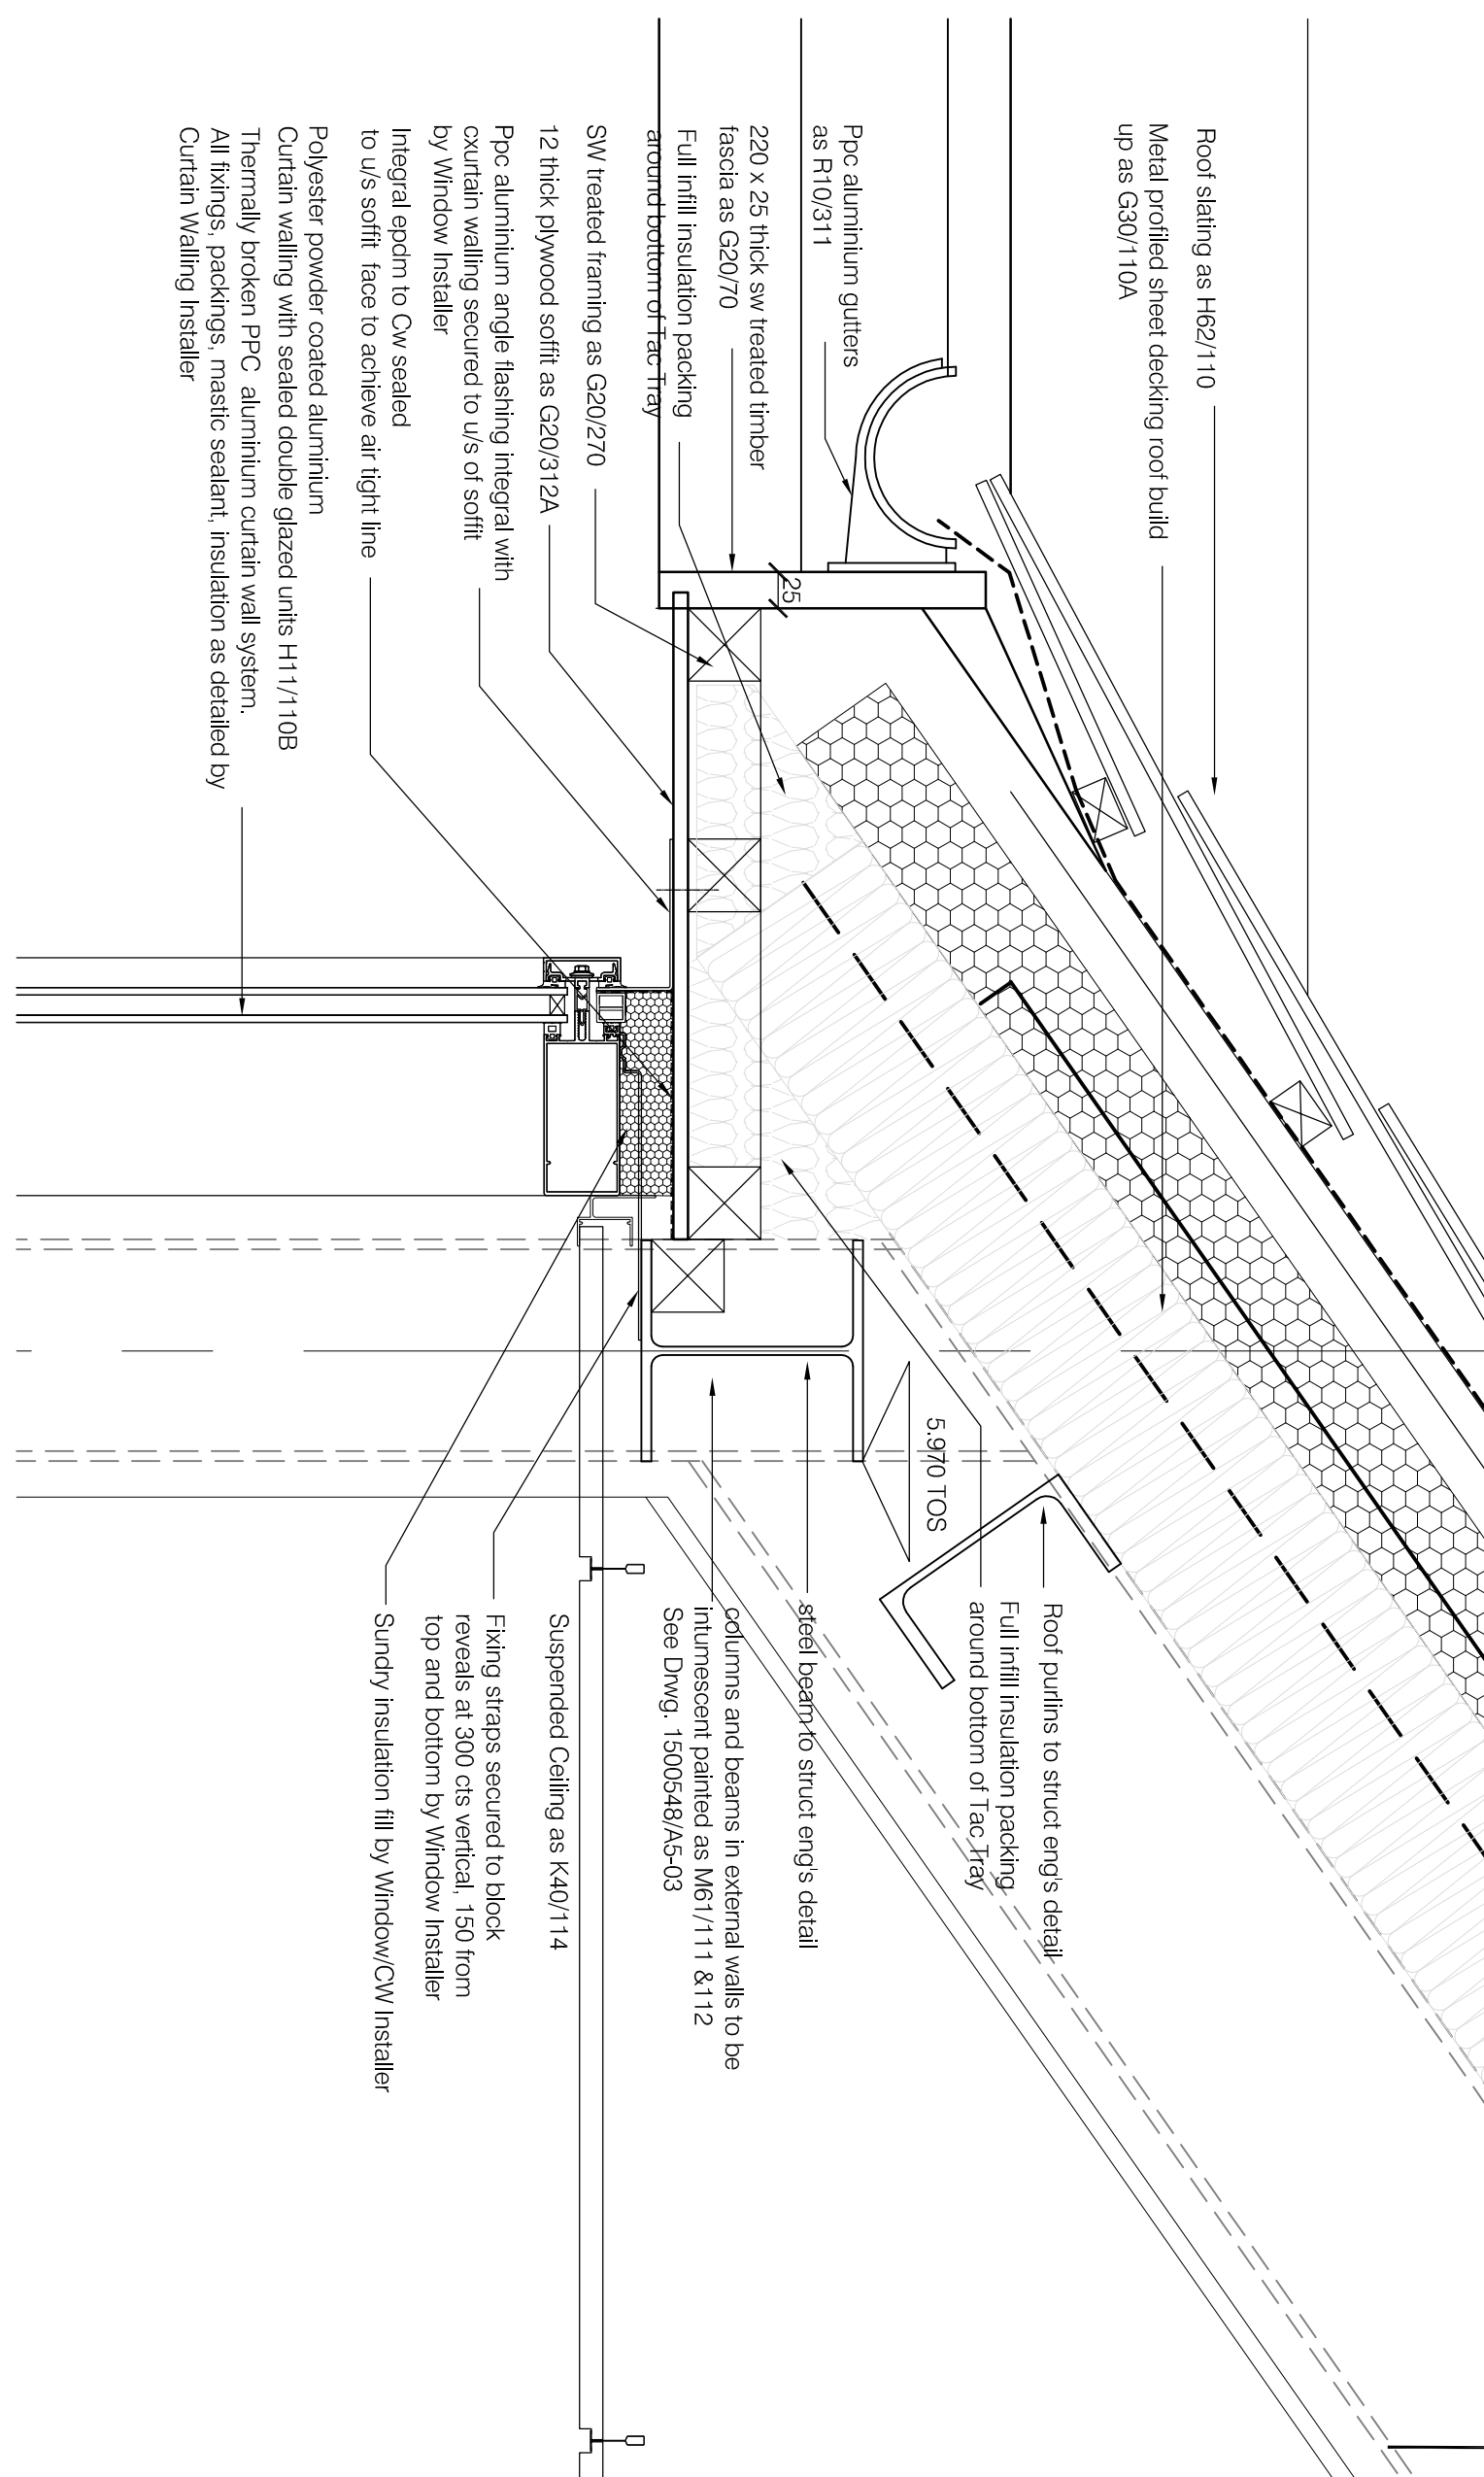

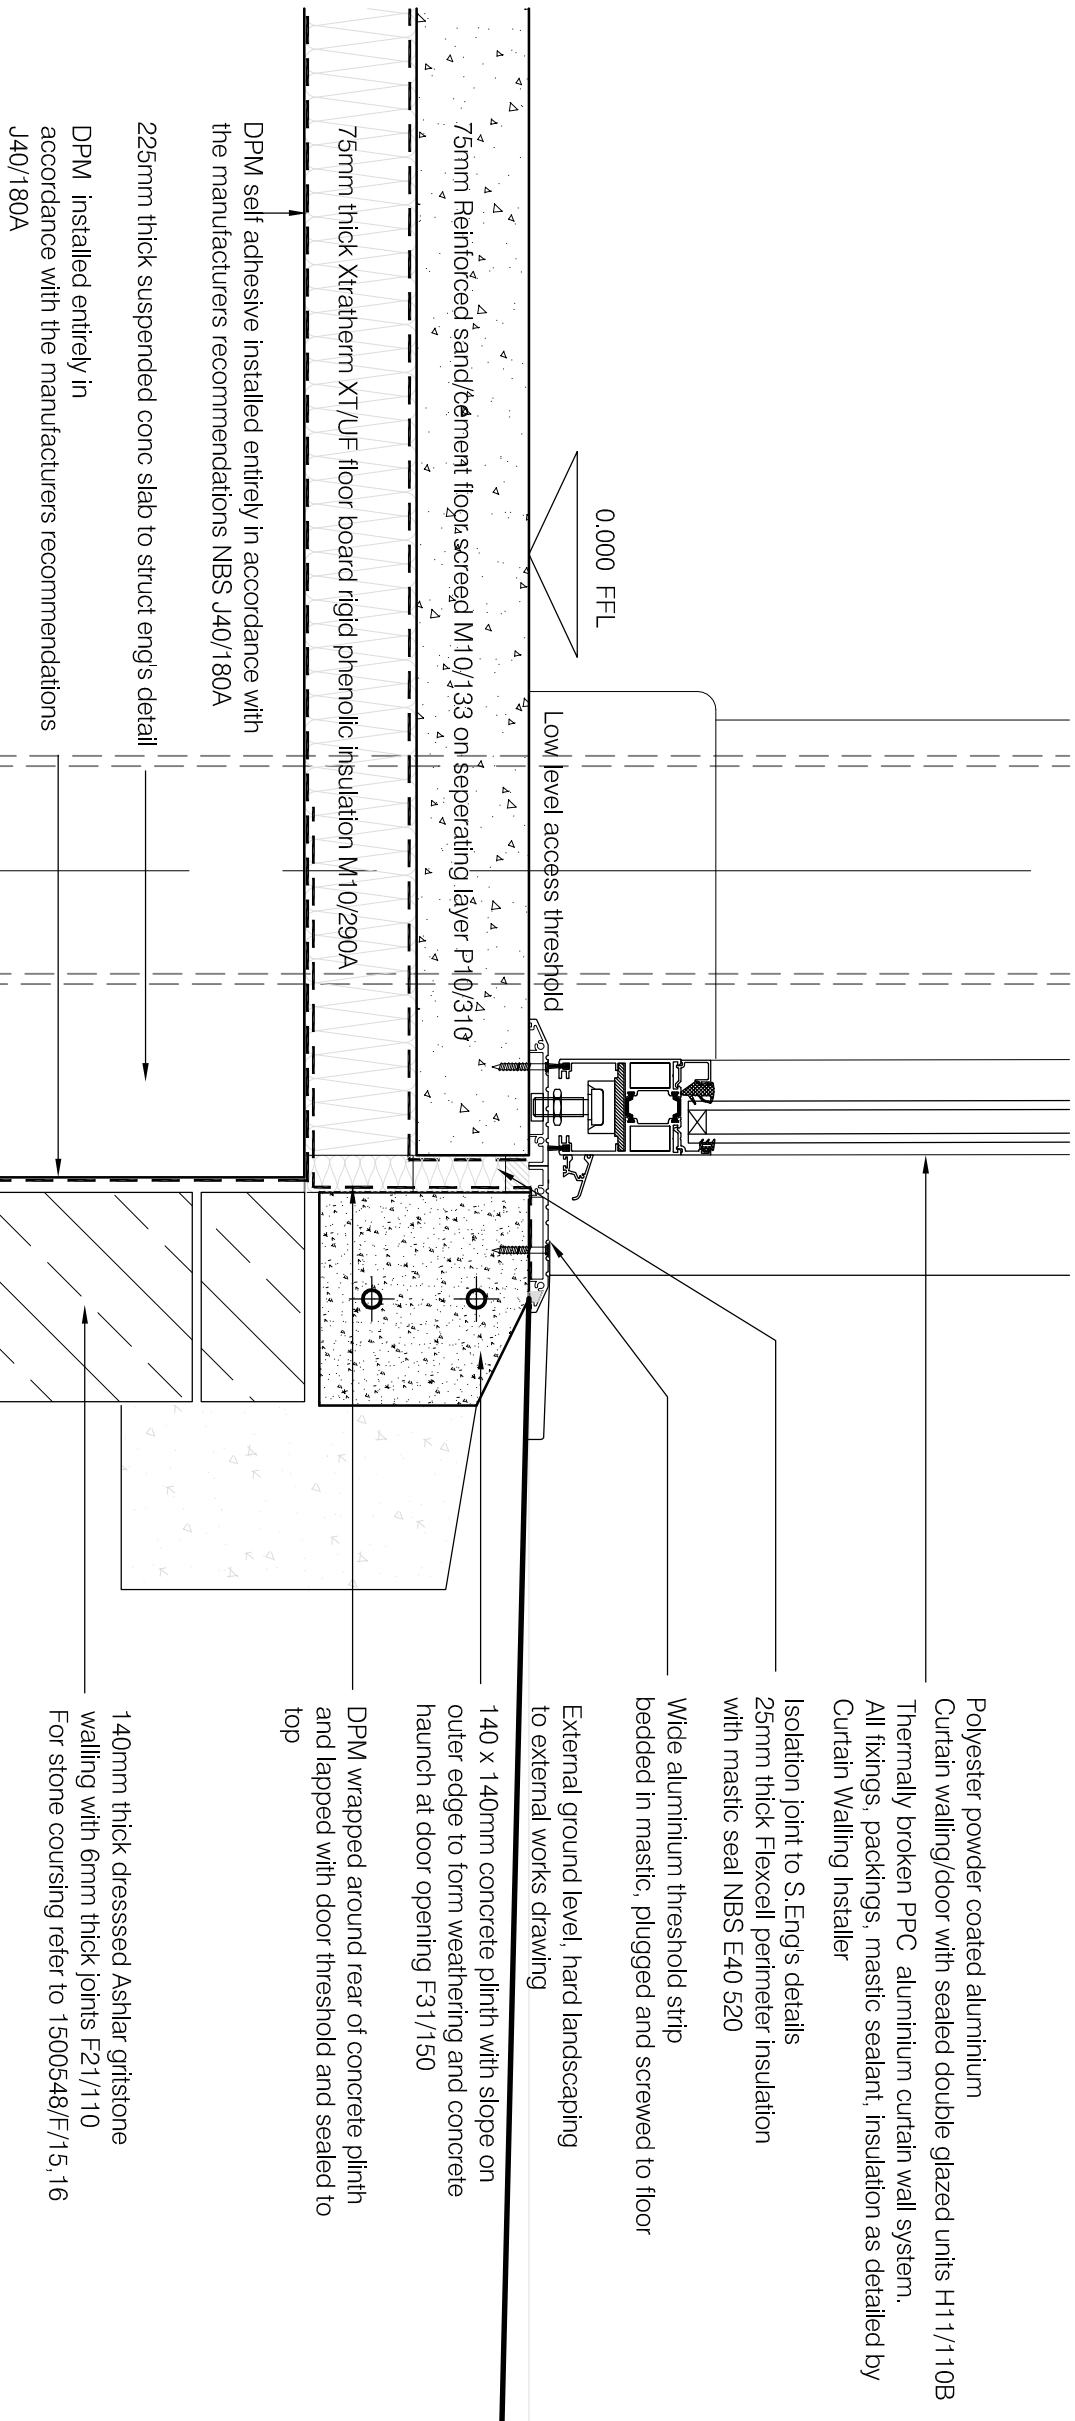DETAIL 4 - CURTAIN WALL EAVES DETAIL (GRID LINE 5)



DETAIL 2 - CURTAIN WALL DOOR THRESHOLD (GRID LINE 3)

A		DPM REVISED		10.08.17		PS
Rev.		Details of Revision		Date		Initial
<div><div><b>Derbyshire County Council</b> <b>Corporate Property</b> Director of Property:- Jeremy Goddard Derbyshire County Council Matlock, Derbyshire DE5 3PW Tel. (01529) 580000 Fax. (01529) 556266</div></div>						
Palmer Details						
Project GLOSSOP LIBRARY PROPOSED EXTENSION TO GLOSSOP ADULT EDUCATION CENTRE						
UPRN Number 2613-01						
Drawing Number 1500548/F27				Revision A		
Title PROPOSED WALL SECTION DETAILS SHEET 3						
Scale 1:5		Drawn PS/JB		Checked PSC		
Original Size A1		Date AUG 2016		Date 27-01-2017		
Status CONSTRUCTION						
DO NOT SCALE Use only written dimensions. All dimensions must be verified prior to the works being put into hand and any discrepancies reported to the originator.						
 <div>INVESTOR IN PEOPLE</div>						