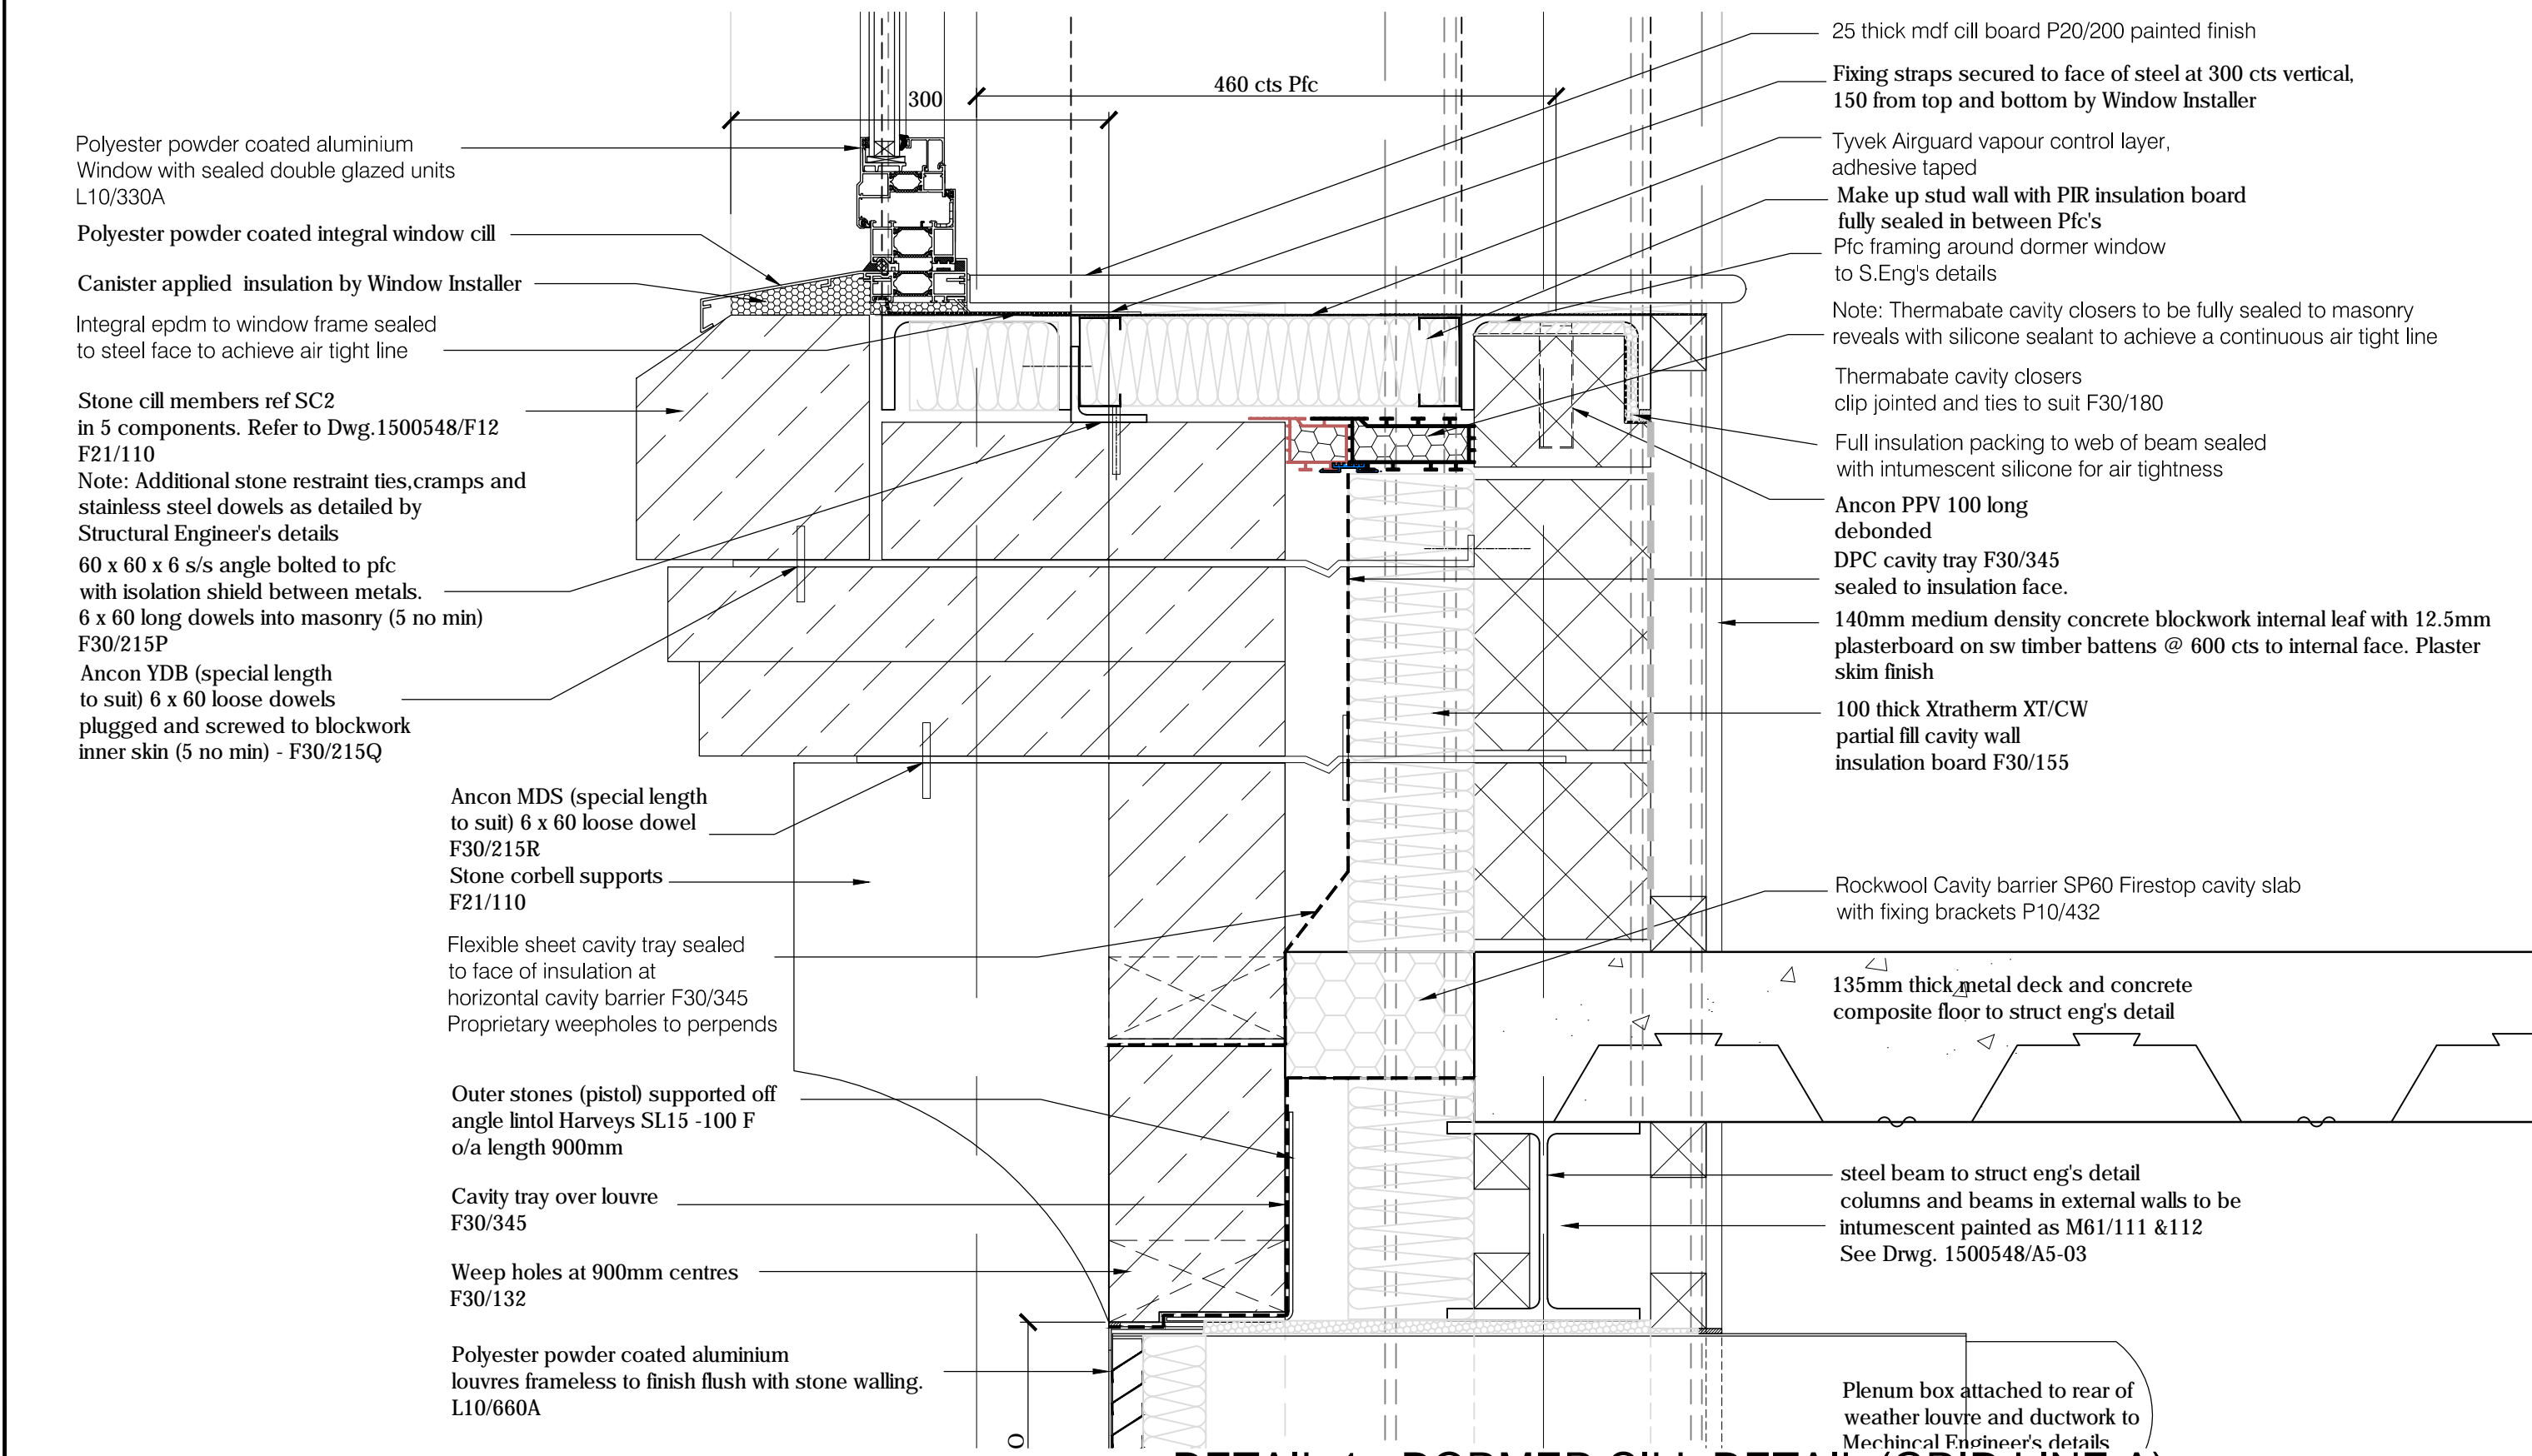
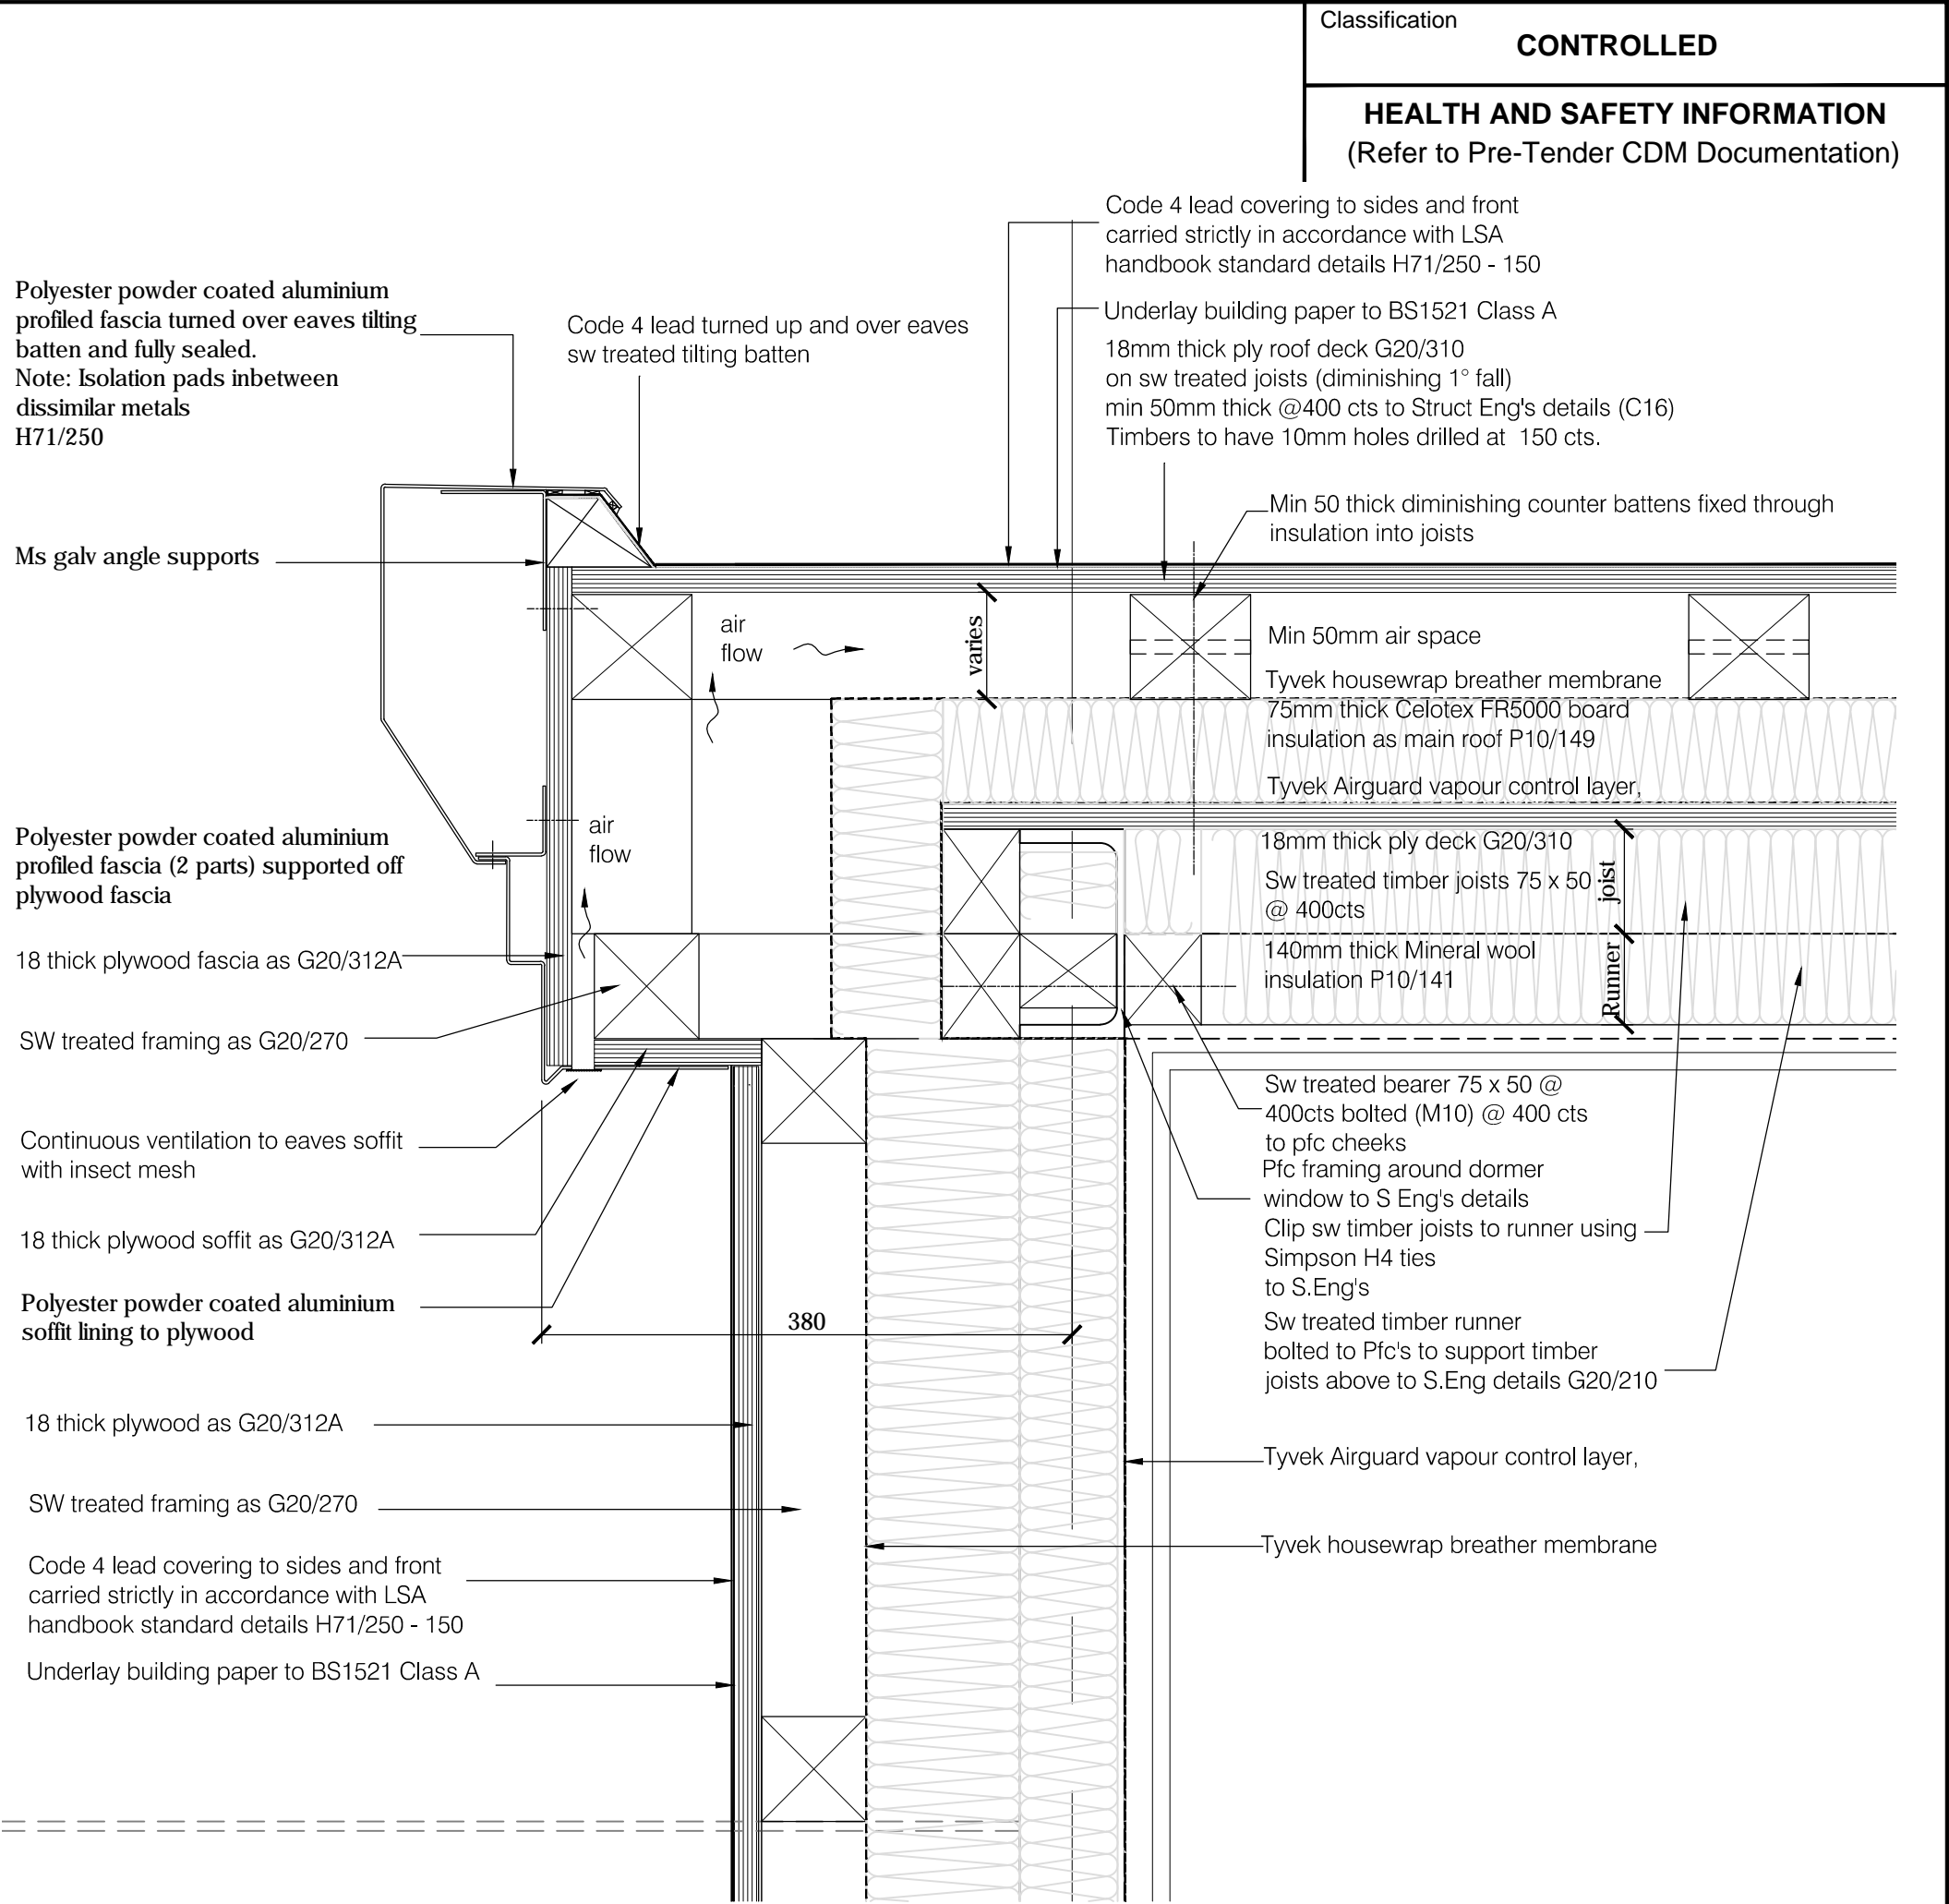


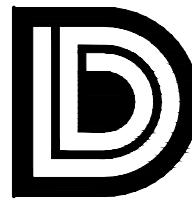

DETAIL 2 - DORMER HEAD/ROOF DETAIL (GRID LINE A)



DETAIL 1 - DORMER CILL DETAIL (GRID LINE A)



DETAIL 4 - DORMERCHEEK/ROOF DETAIL (GRID LINE 5B)

LOCATION / KEY PLAN N.T.S.			
A	WALL TIES & ANGLE ADDED TO STRUCT ENG'S DETAILS NOTES ADDED & TIMBERS SPECIFIED	31.10.16	PS
Rev.	Details of Revision	Date	Initial
 Derbyshire County Council Corporate Property- Director of Property- Jeremy Goacher Chatsworth Hall, Chesterfield Road, Mastock, Derbyshire DE4 3PW Tel. (01629) 580000 Fax. (01629) 536266			
Partner Details			
Project GLOSSOP LIBRARY PROPOSED EXTENSION TO GLOSSOP ADULT EDUCATION CENTRE			
UPRN Number 2613-01			
Drawing Number 1500548/F31		Revision A	
Title PROPOSED WALL SECTION DETAILS SHEET 7			
Scale 1:5	Drawn PS	Checked PSC	
Original Size A1	Date AUG 2016	Date 30-01-2017	
Status CONSTRUCTION			
DO NOT SCALE Use only written dimensions. All dimensions must be verified prior to the works being put into hand and any discrepancies reported to the originator.			
 INVESTOR IN PEOPLE			

DETAIL 3 - DORMER CHEEK/CILL DETAIL (GRID LINE 5B)