




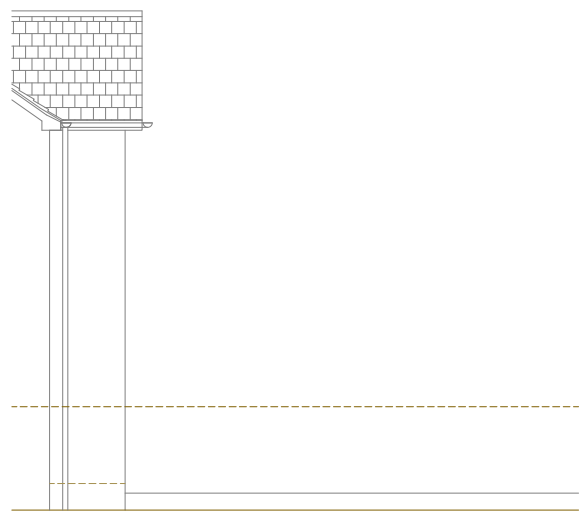




EXISTING SIDE ELEVATION
Scale 1:100

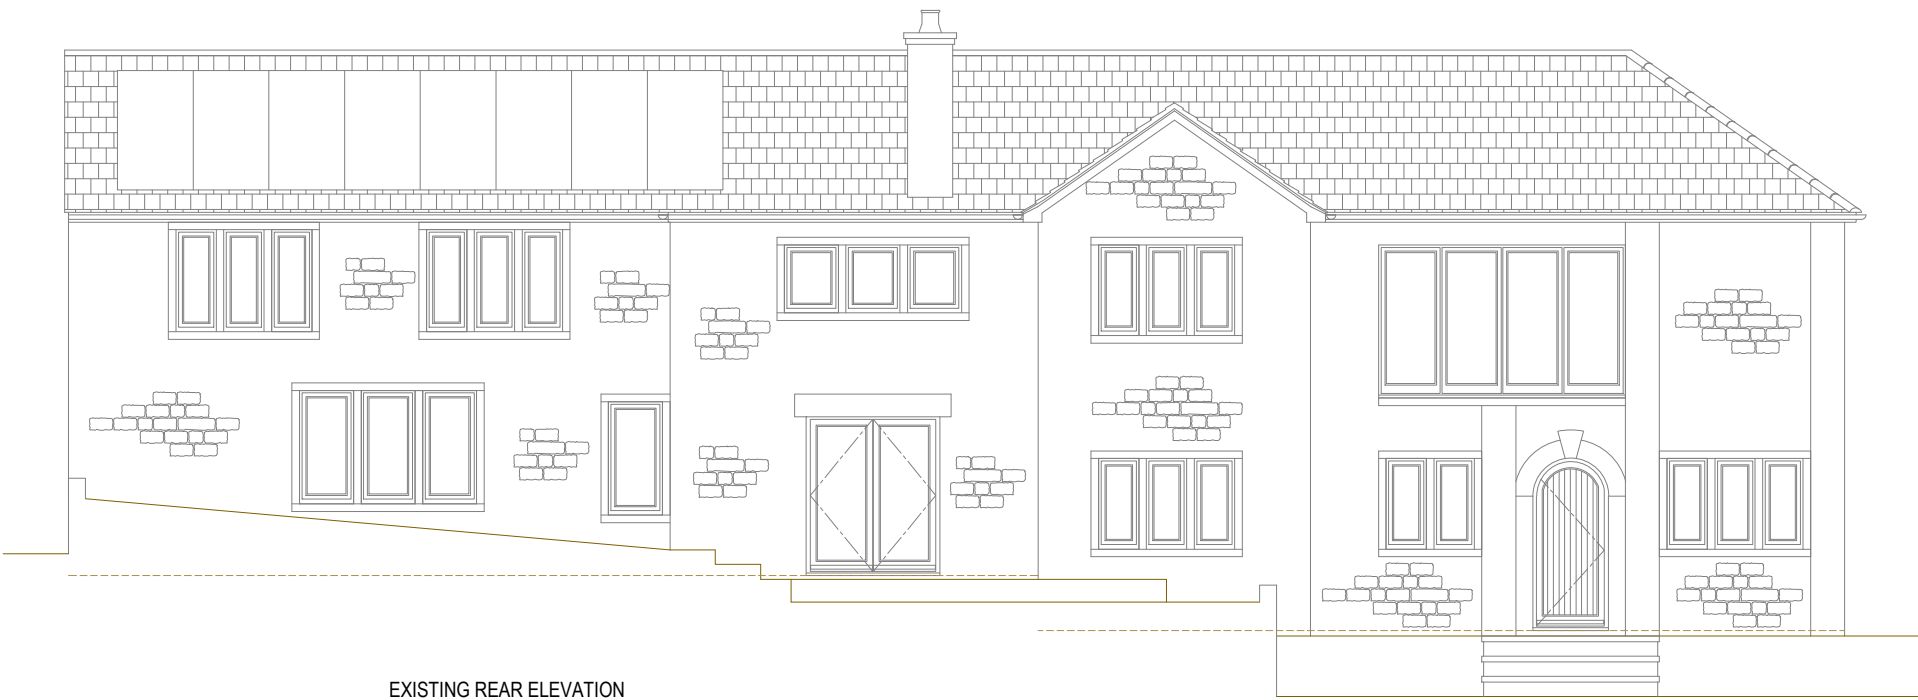

EXISTING REAR ELEVATION
Scale 1:100

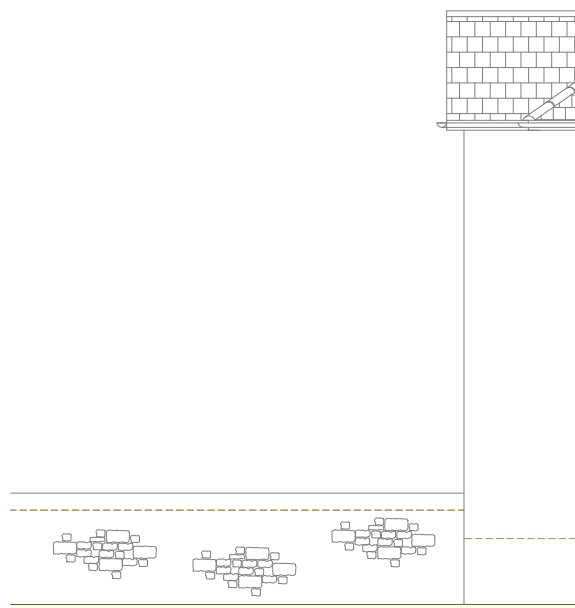

EXISTING SIDE ELEVATION
Scale 1:100

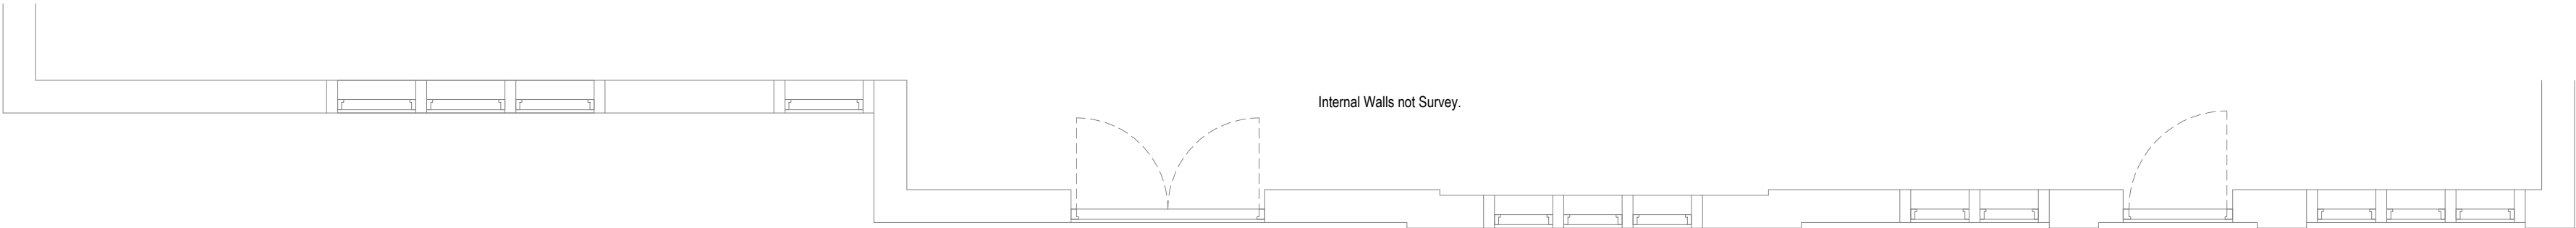  

Internal Walls not Survey.

EXISTING PLAN VIEW
Scale 1:50

REVISION	DATE	COMMENT

client Mr & Mrs Webb The Coach House, Ollerenshaw Hall Eccles Road, Whaley Bridge, High Peak, Derbyshire SK23 7EW		
Drawing: Existing Plans & Elevations		
scale: Varies@A2	dwg: 10752 /01	rev: -
date: October '17		



Bennett Road,
Isleport Business Park,
Highbridge, Somerset, TA9 4PW
Tel: 01278-764400 Fax:
01278-764422