


This drawing is copyright and should not be reproduced without permission.
The contractor is responsible for checking dimensions and levels and draingne inverts prior to commencing works - any discrepancy to be verified before proceeding.-figured dimensions only to be worked to: DO NOT SCALE.
All work to be carried out in accordance with the current Building Regulations, British Standards/Codes of practice and statutory authority bye -laws and recommendations.

Revision	Comments	Date
A	extent of car parking area to be reduced below tree canopy	7 Nov 2017

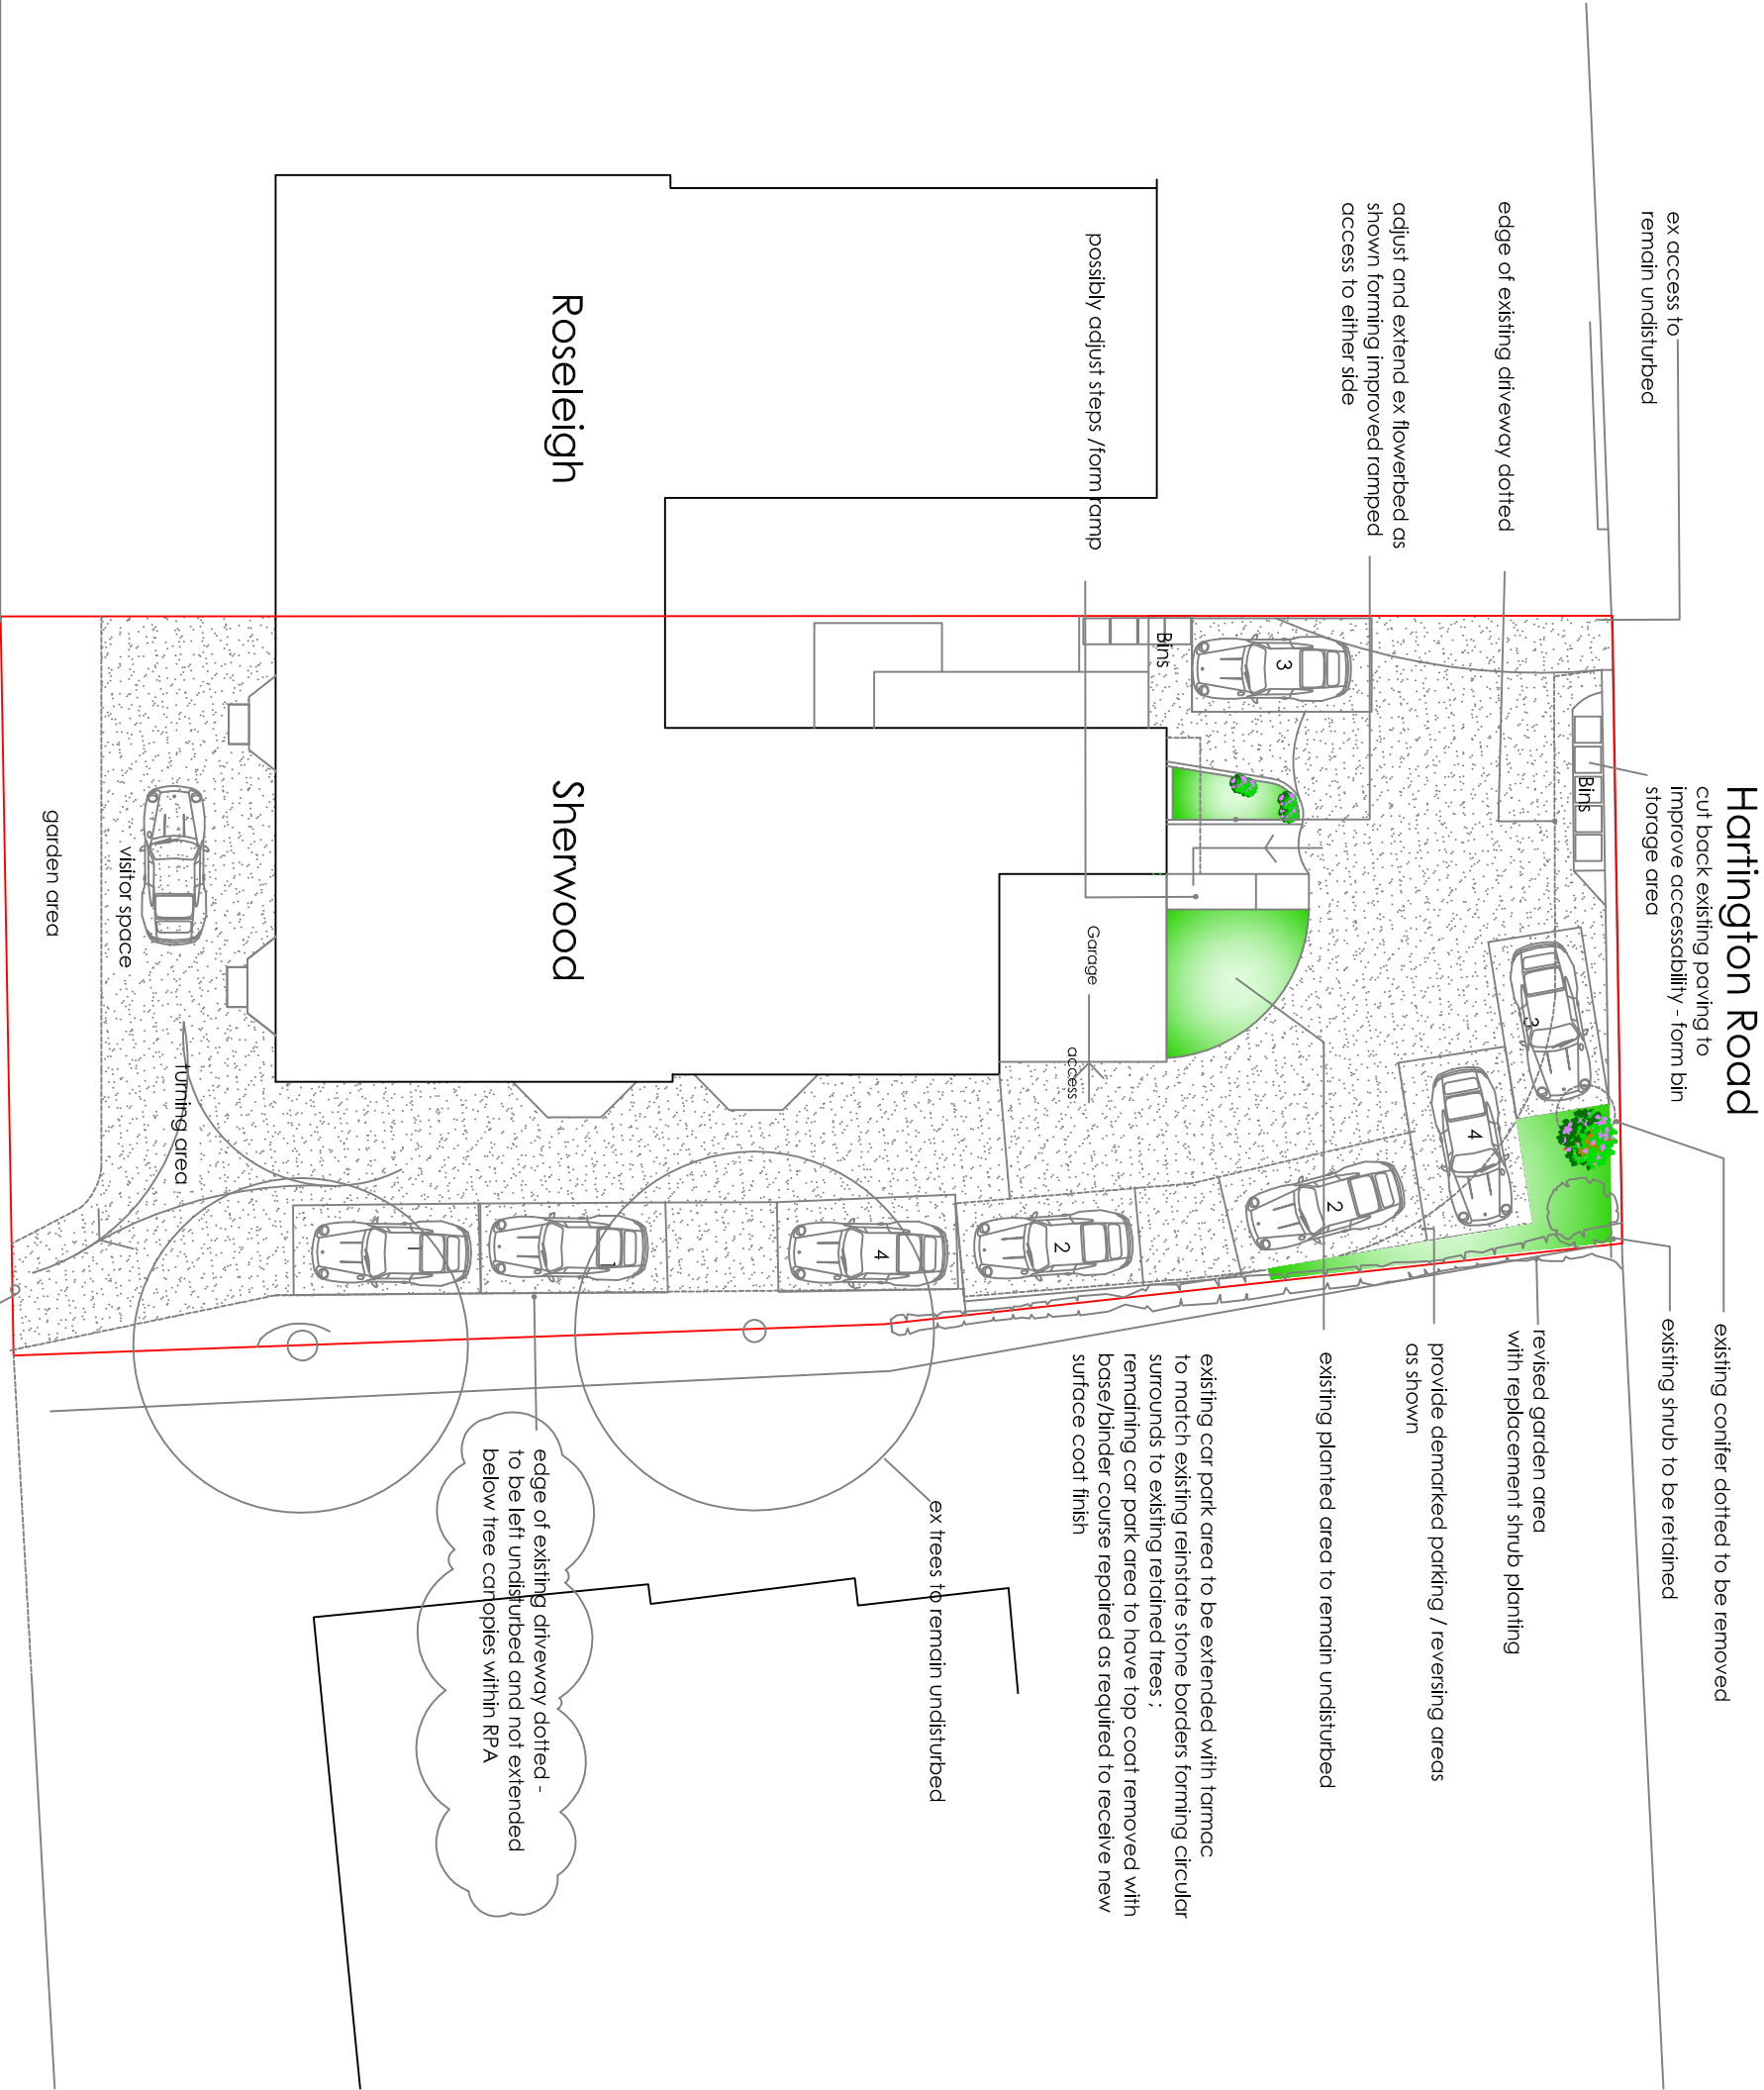

Robert Berry MCIAT
Architectural services

10 Truro Close, Congleton, Cheshire, CW12 3BD
t : 01260 279098 m : 07790 179093 e: robert.berry10@yahoo.co.uk

Client

Mr A Schofield

Project

Proposed car parking layout at
Sherwood 20 Broad Walk, Buxton
SK17 6JR

Title

site plan

Scale @A3 1:200

Date March 2017

Drg no 1684 /12 Rev A