




1 Site Plan
1 : 500

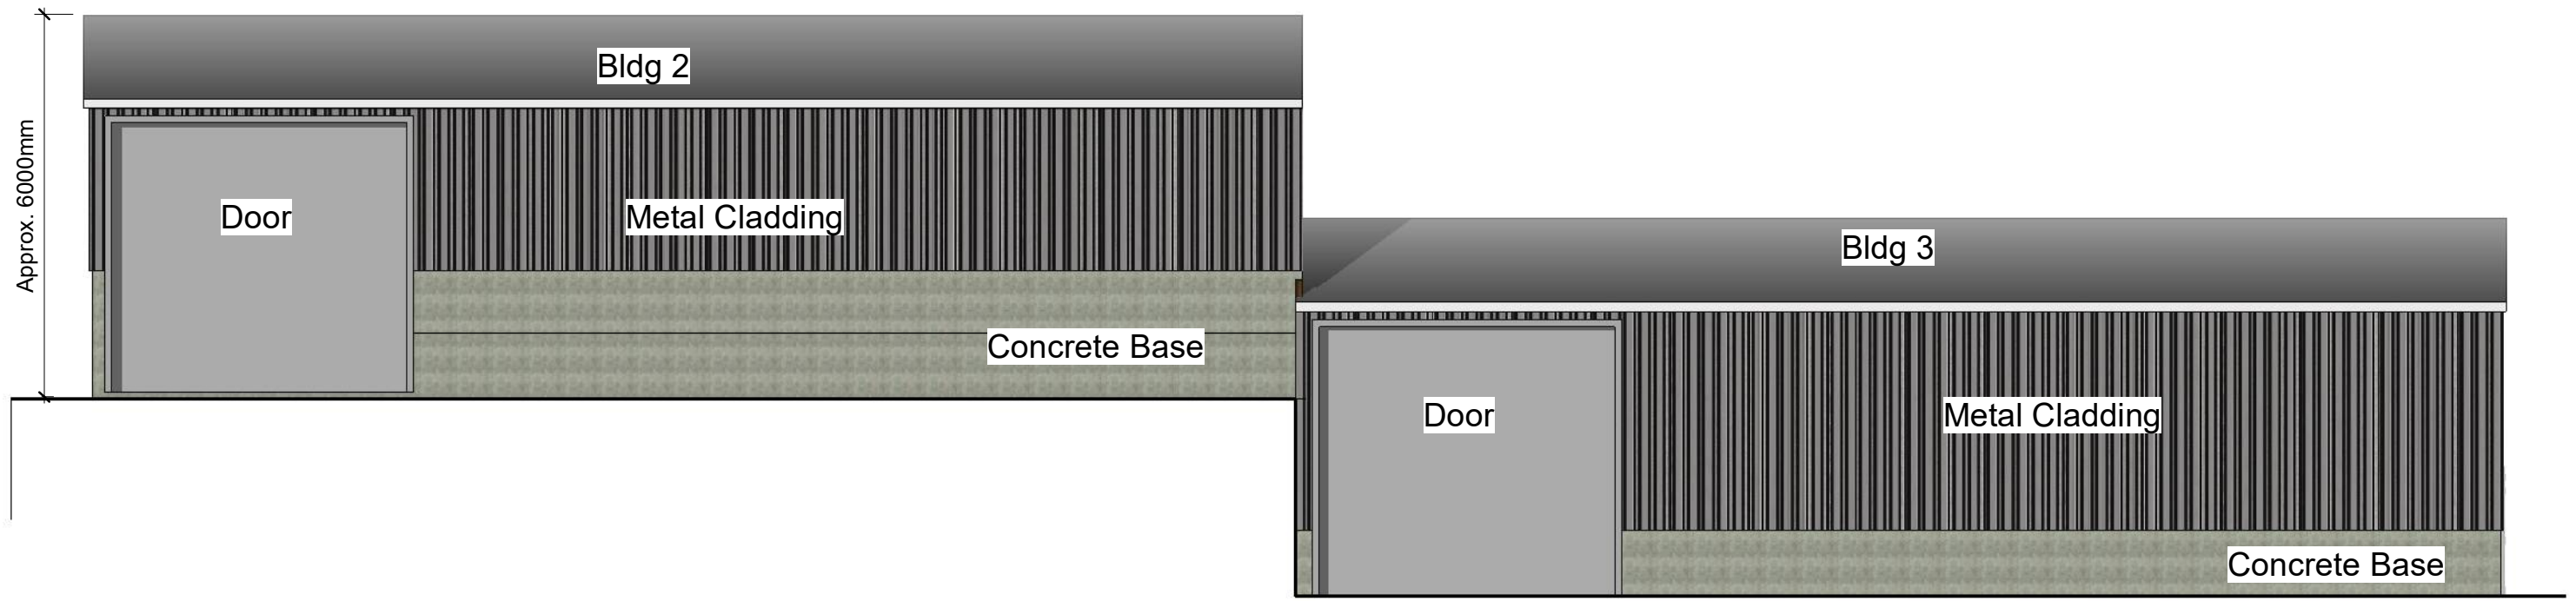


3 Bldg 2 & 3 Elevation 1
1 : 100

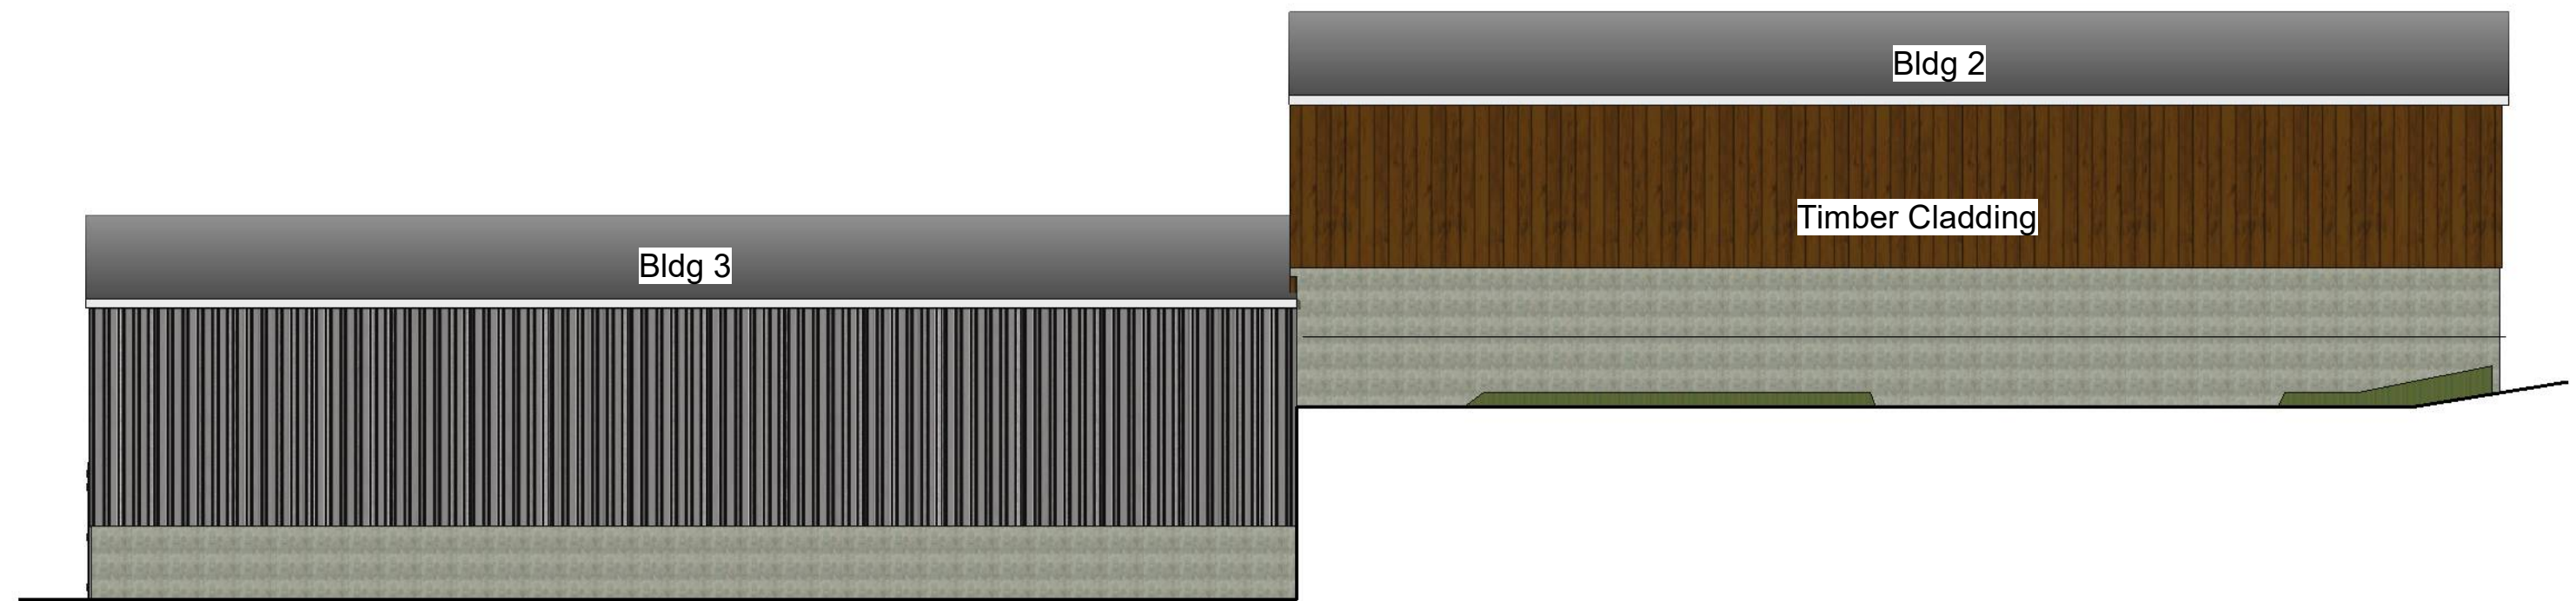


5 Bldg 2 & 3 Elevation 3
1 : 100

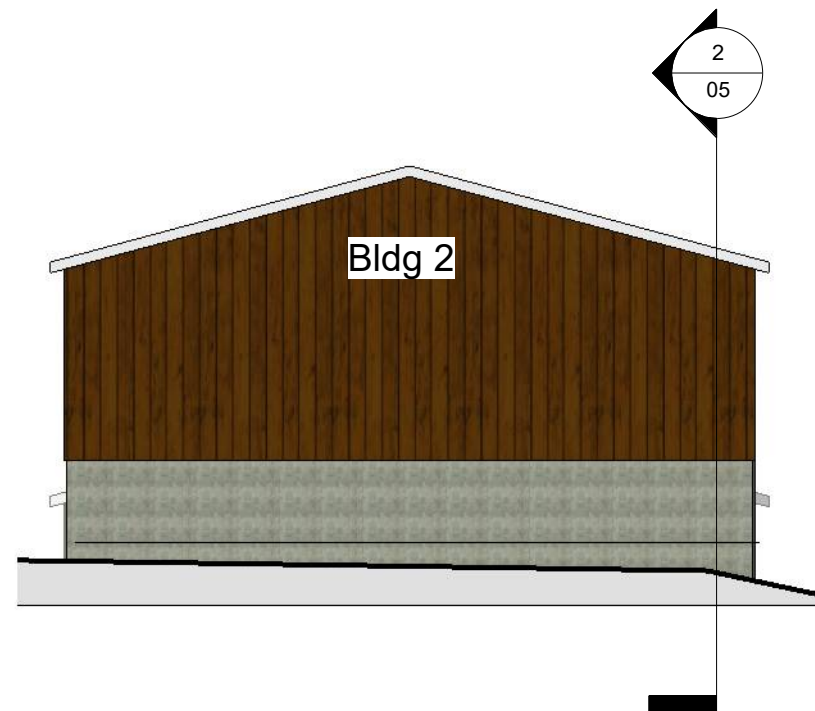

4 Bldg 2 & 3 Elevation 2
1 : 100

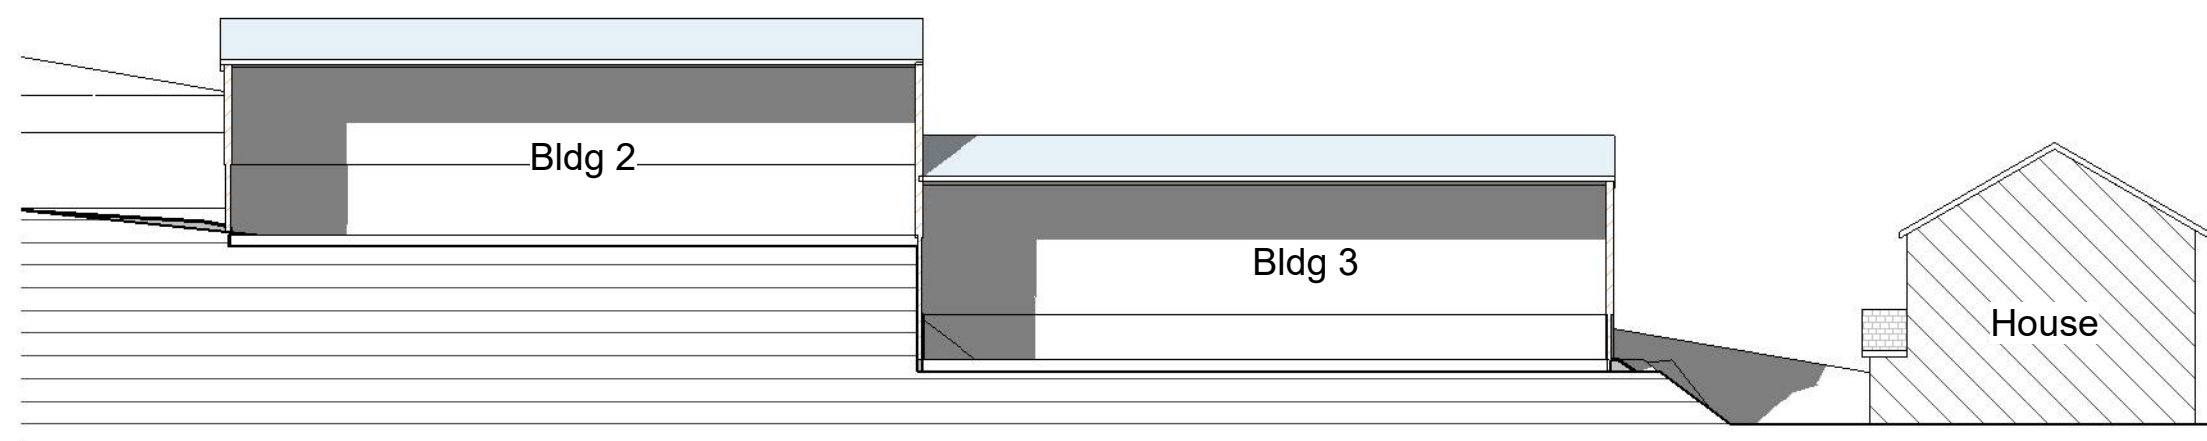

2 Site Section
1 : 200

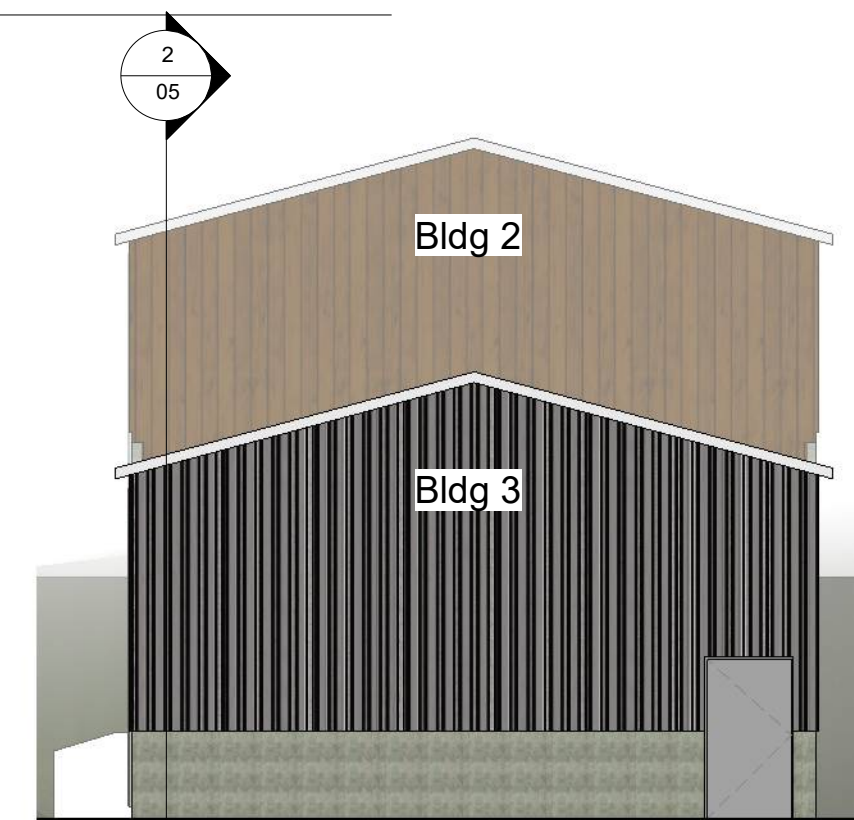

6 Bldg 2 & 3 Elevation 4
1 : 100

It is the responsibility of the client to verify the accuracy of the boundary shown on the Site plan.

Rev	Description	Date
A	Revision	02/11/17
B	Barn Labels added	08/11/17

Architectural SOLUTIONS
Building Design & Planning Consultants
17 BONINGTON RISE - MARPLE BRIDGE - STOCKPORT - CHESHIRE - SK8 5DW - UNITED KINGDOM
E: architectural.solutions@btworld.com T: 0161 448 8756 M: 0782 332238 W: architectural.solutions@bt.co.uk

Project Address
**Rock Bottom Farm
Marple Bridge
Stockport
Cheshire**

PROJECT
Proposed Farmhouse

TITLE
Landscaping & Outbuildings

CLIENT
Mr D. Sidbottom

DRAWN BY
Author

CHECKED BY
Checker

DATE
10/26/17

SCALE (@ A1)
As indicated

PROJECT NUMBER
2528/16

DRAWING NUMBER
05

REV
B