
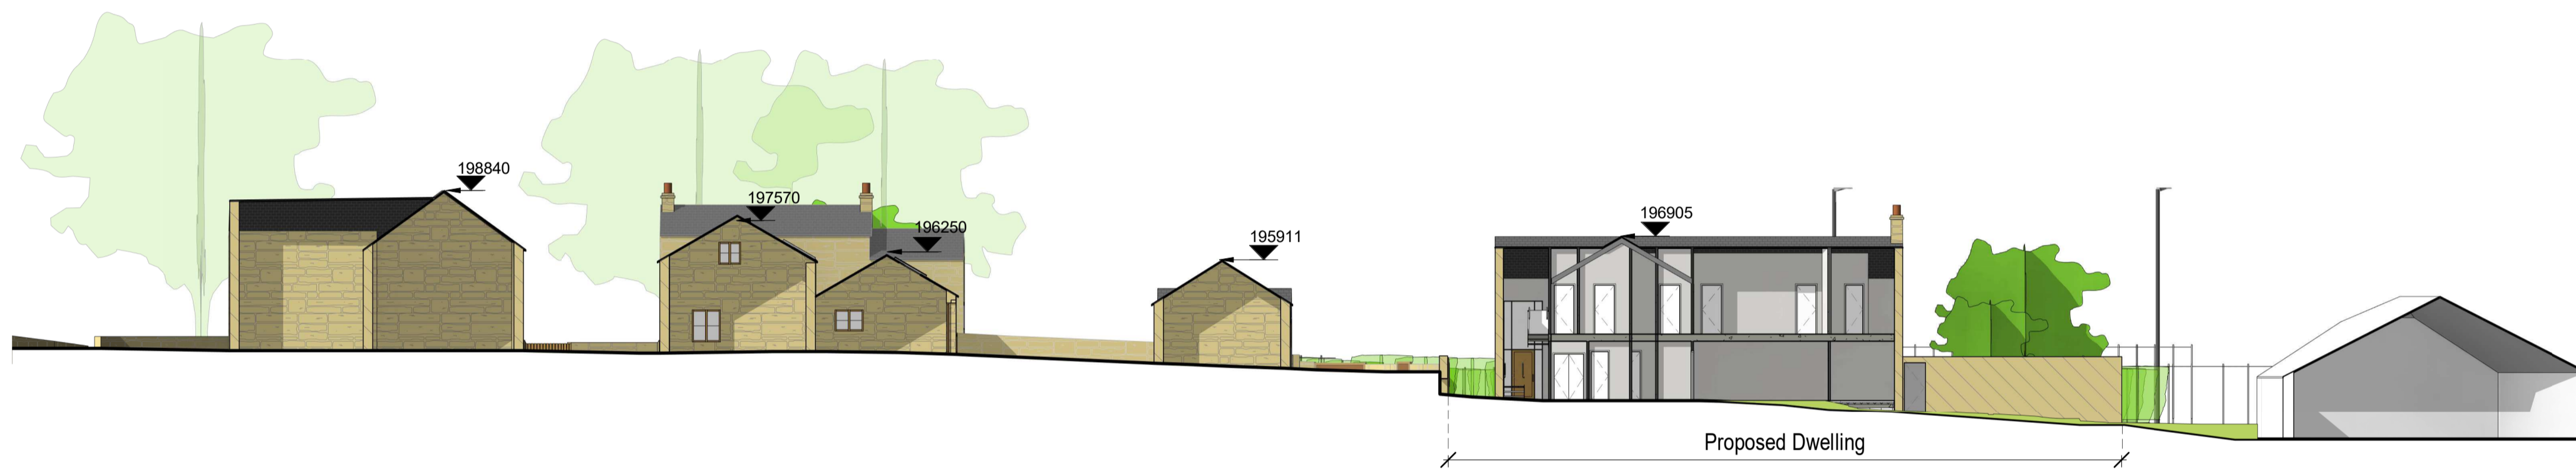



NOTE
 This drawing is copyright of N.B.D.A. Ltd. and should not be reproduced without permission. Dimensions should not be scaled off this drawing, if in doubt check with the architect. All dimensions should be checked on site. All dimensions are in millimetres unless stated otherwise. Refer to structural engineers for details and specifications of steel work and structural members.

Revisions

Ref.	Description	Revision Date	Issued by
A	East Elevation Revised. Building location updated	20.11.17	NJB

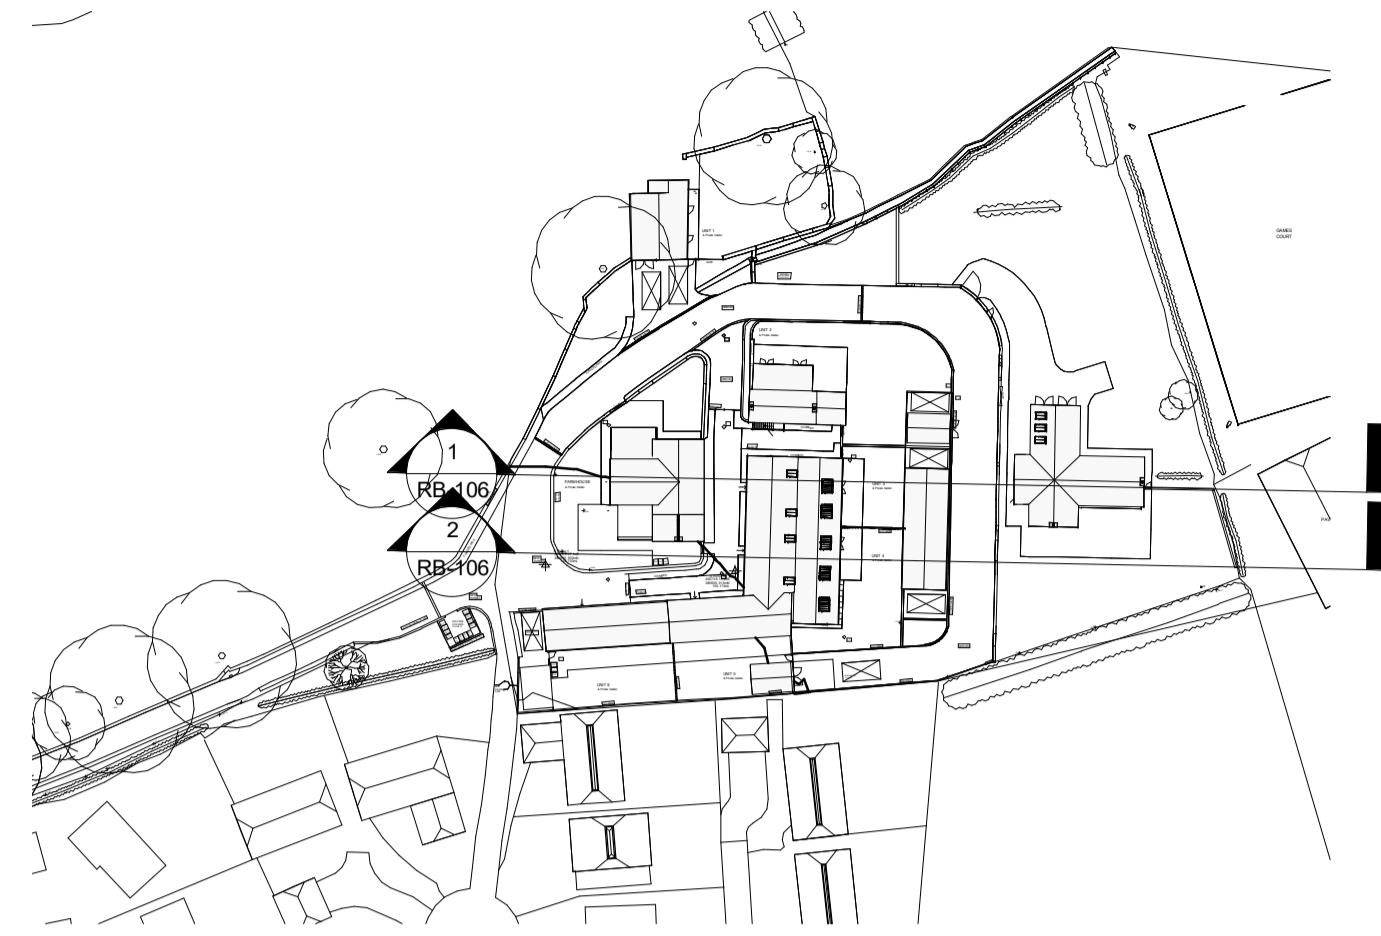

Site Section 1
 1 : 200

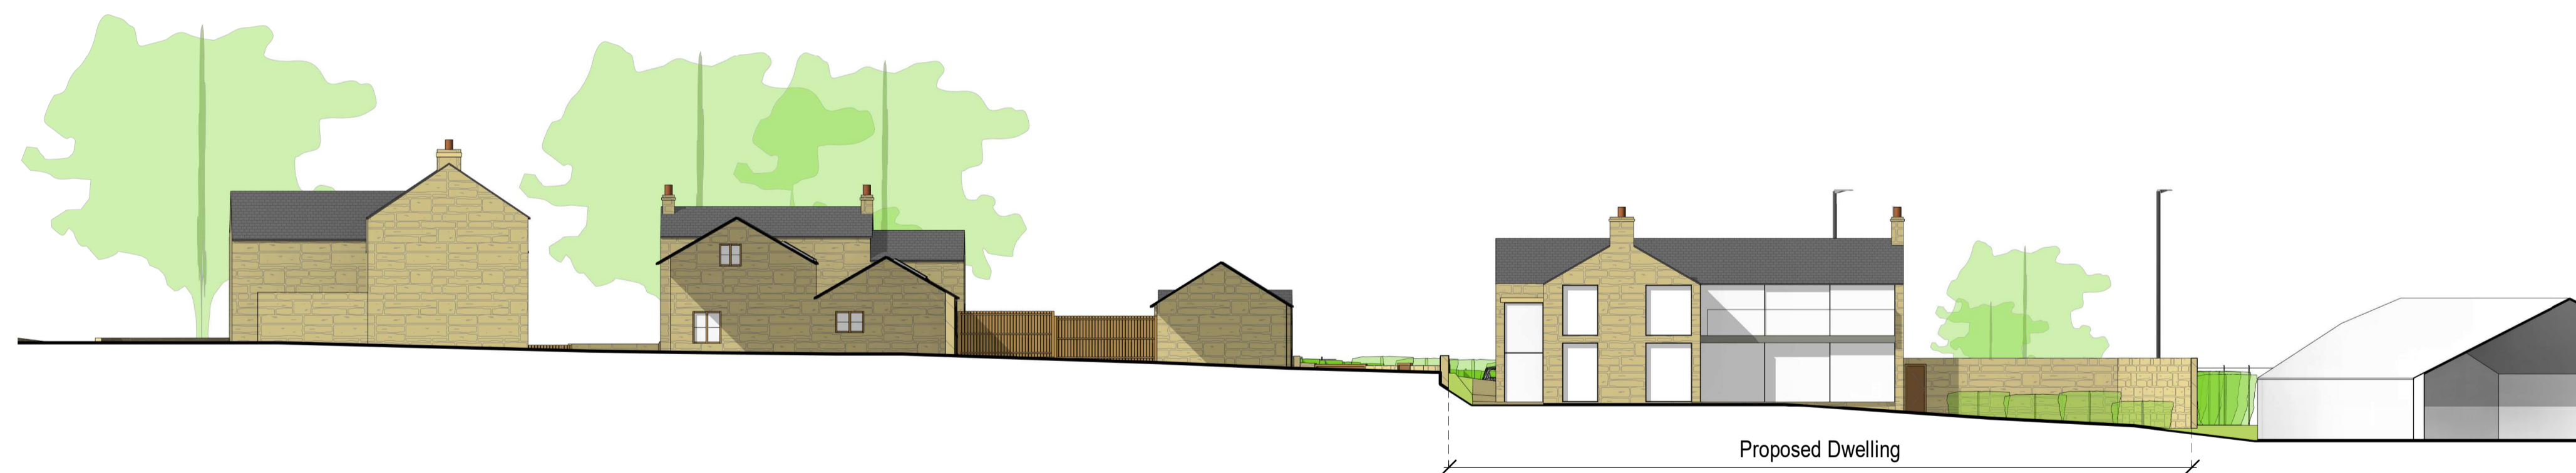

Site Section 2
 1 : 200

A1 Drawing

Status: <<PRELIM>>			
Adrian McCay			
Project Name :- Proposed House			
Drawing Title :- Site Sections			
Scale :-	Date Created :-	Created by :-	Checked by :-
As indicated	07.03.16	NJB	
<h1 style="margin: 0;">NBDA</h1> <p style="margin: 0; font-weight: bold;">ARCHITECTS</p> <p style="margin: 0; font-size: small;">Northern Building Design Associates Limited The Old Church, Palmerston Street, Bollington, Cheshire. SK10 5PW Tel: 01625 575550 Fax: 01625 576606 email: design@nbda-architects.co.uk www.nbda-architects.co.uk</p>			
Job no.	Drawing no.	Rev	
	RB-106	A	