



EXISTING SITE PLAN 1:100

GROUND FLOOR

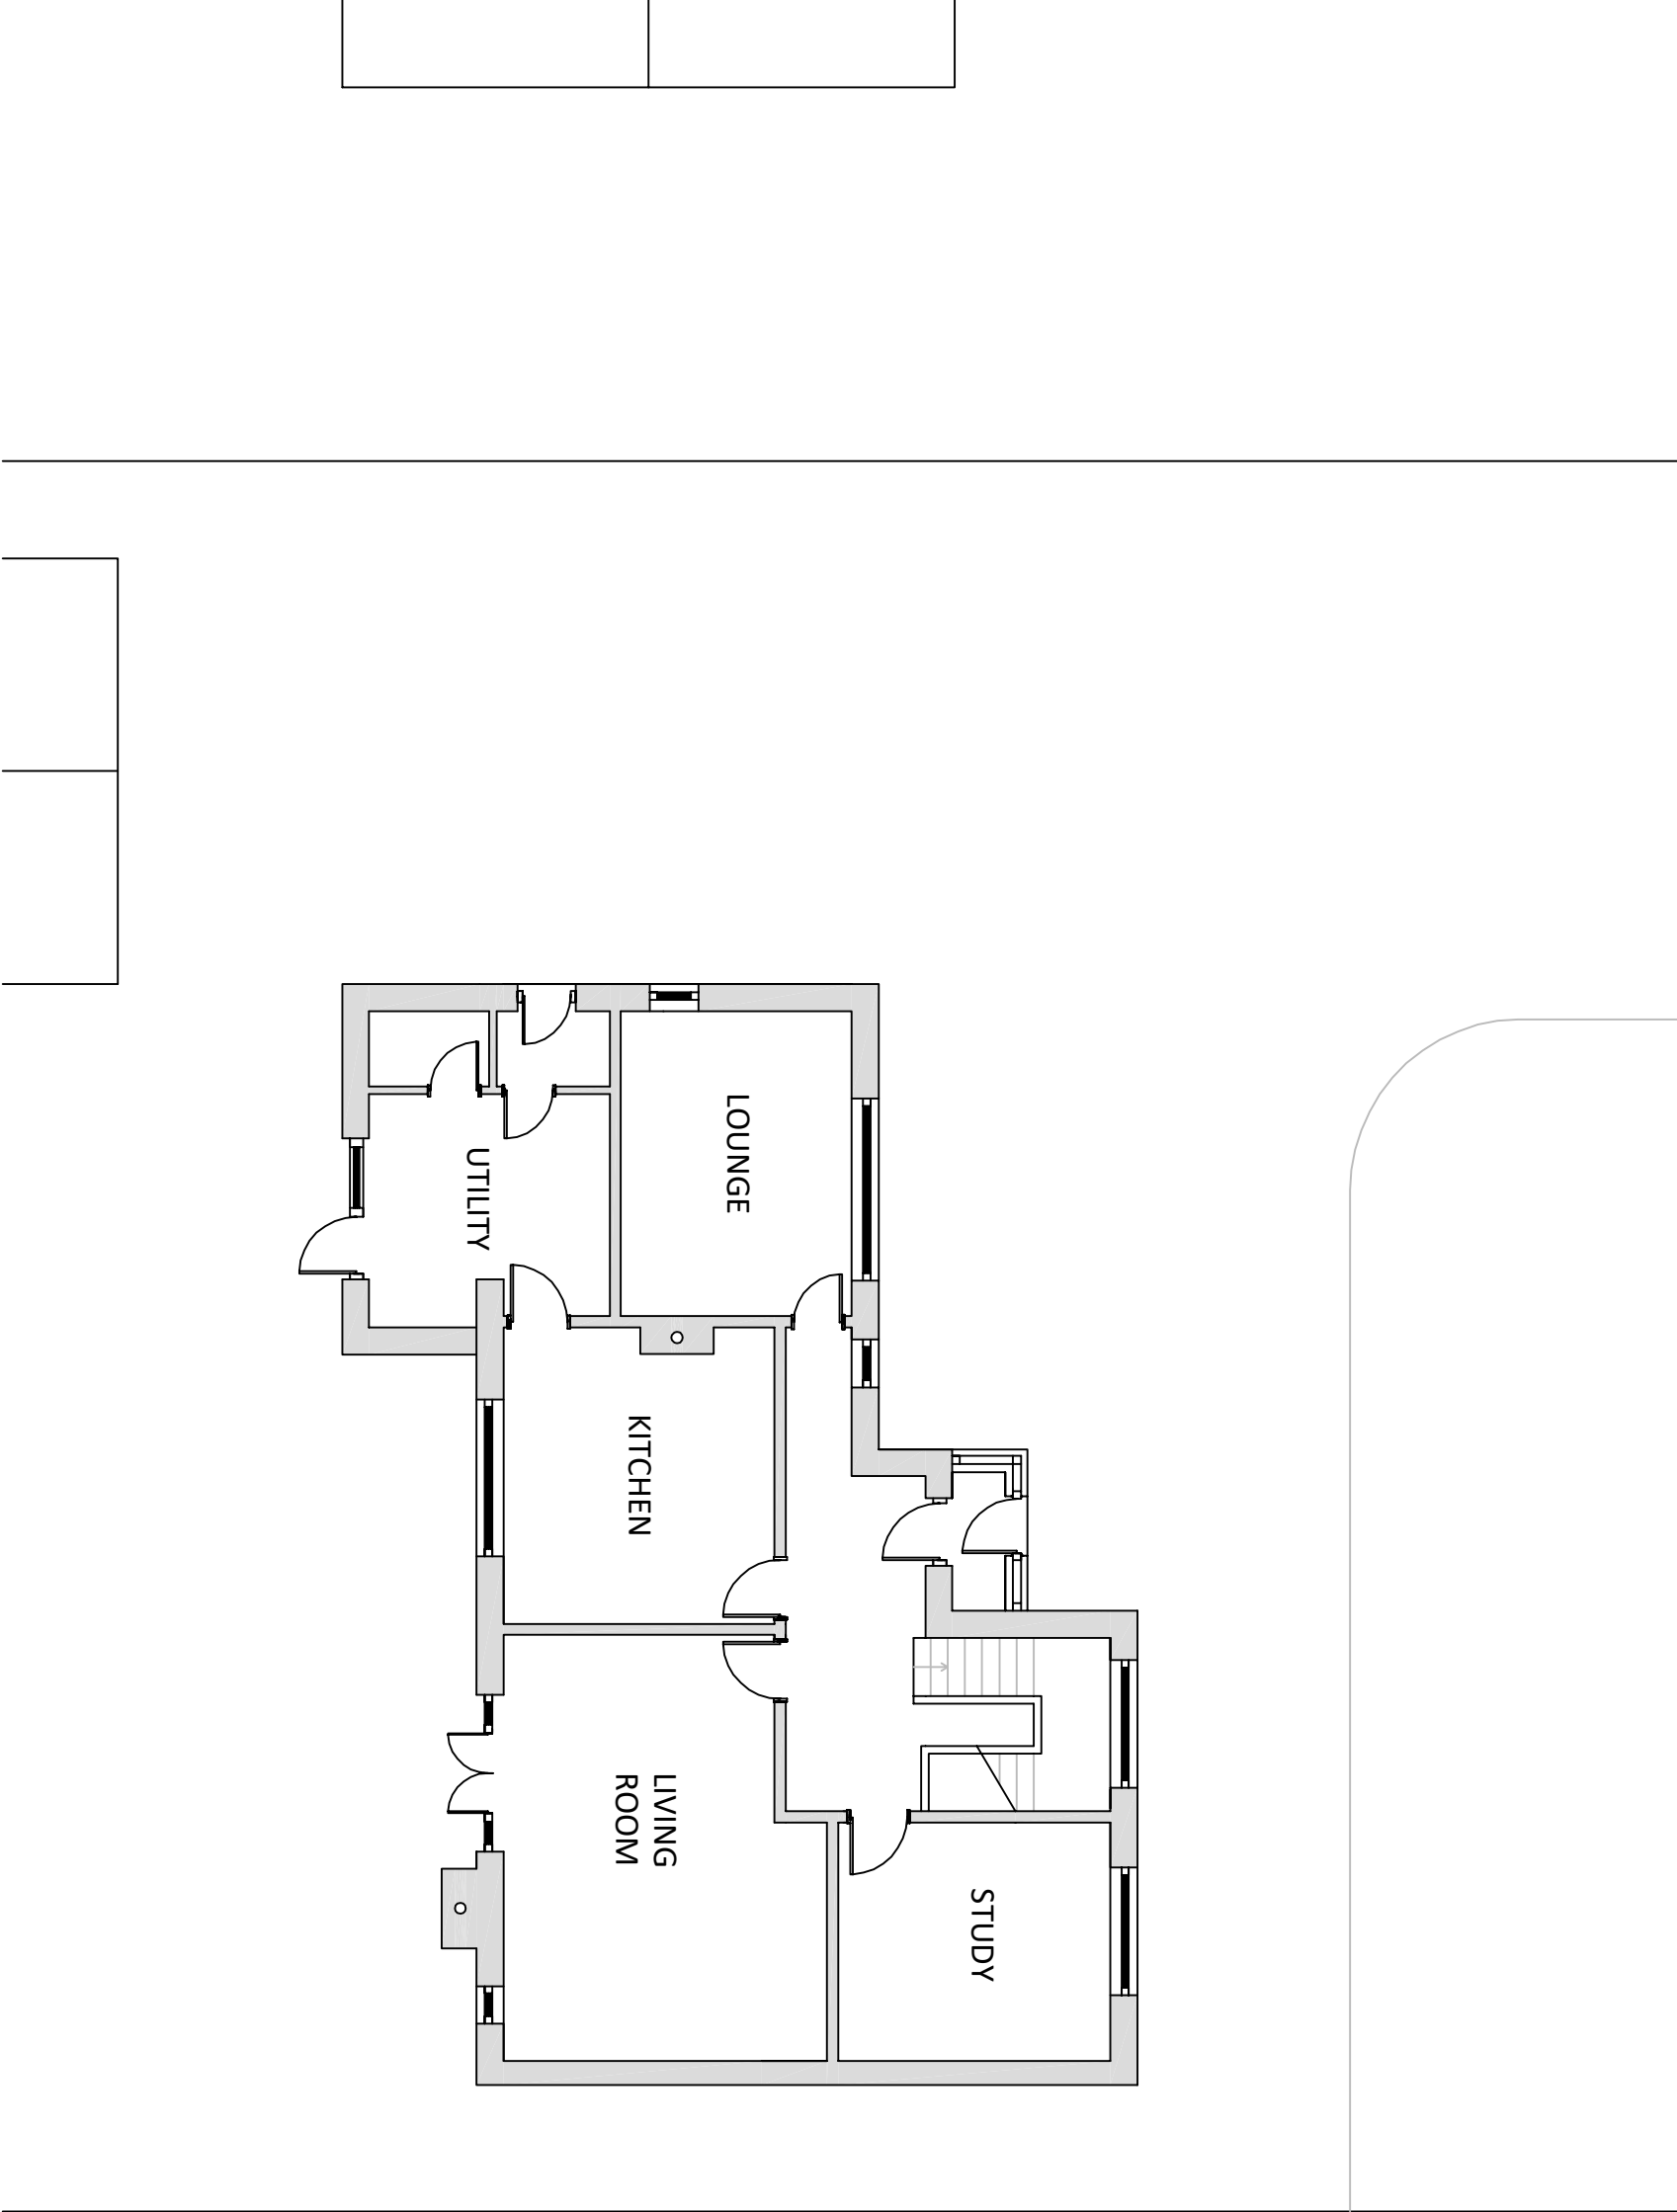

SECTION DETAIL A-A 1:20

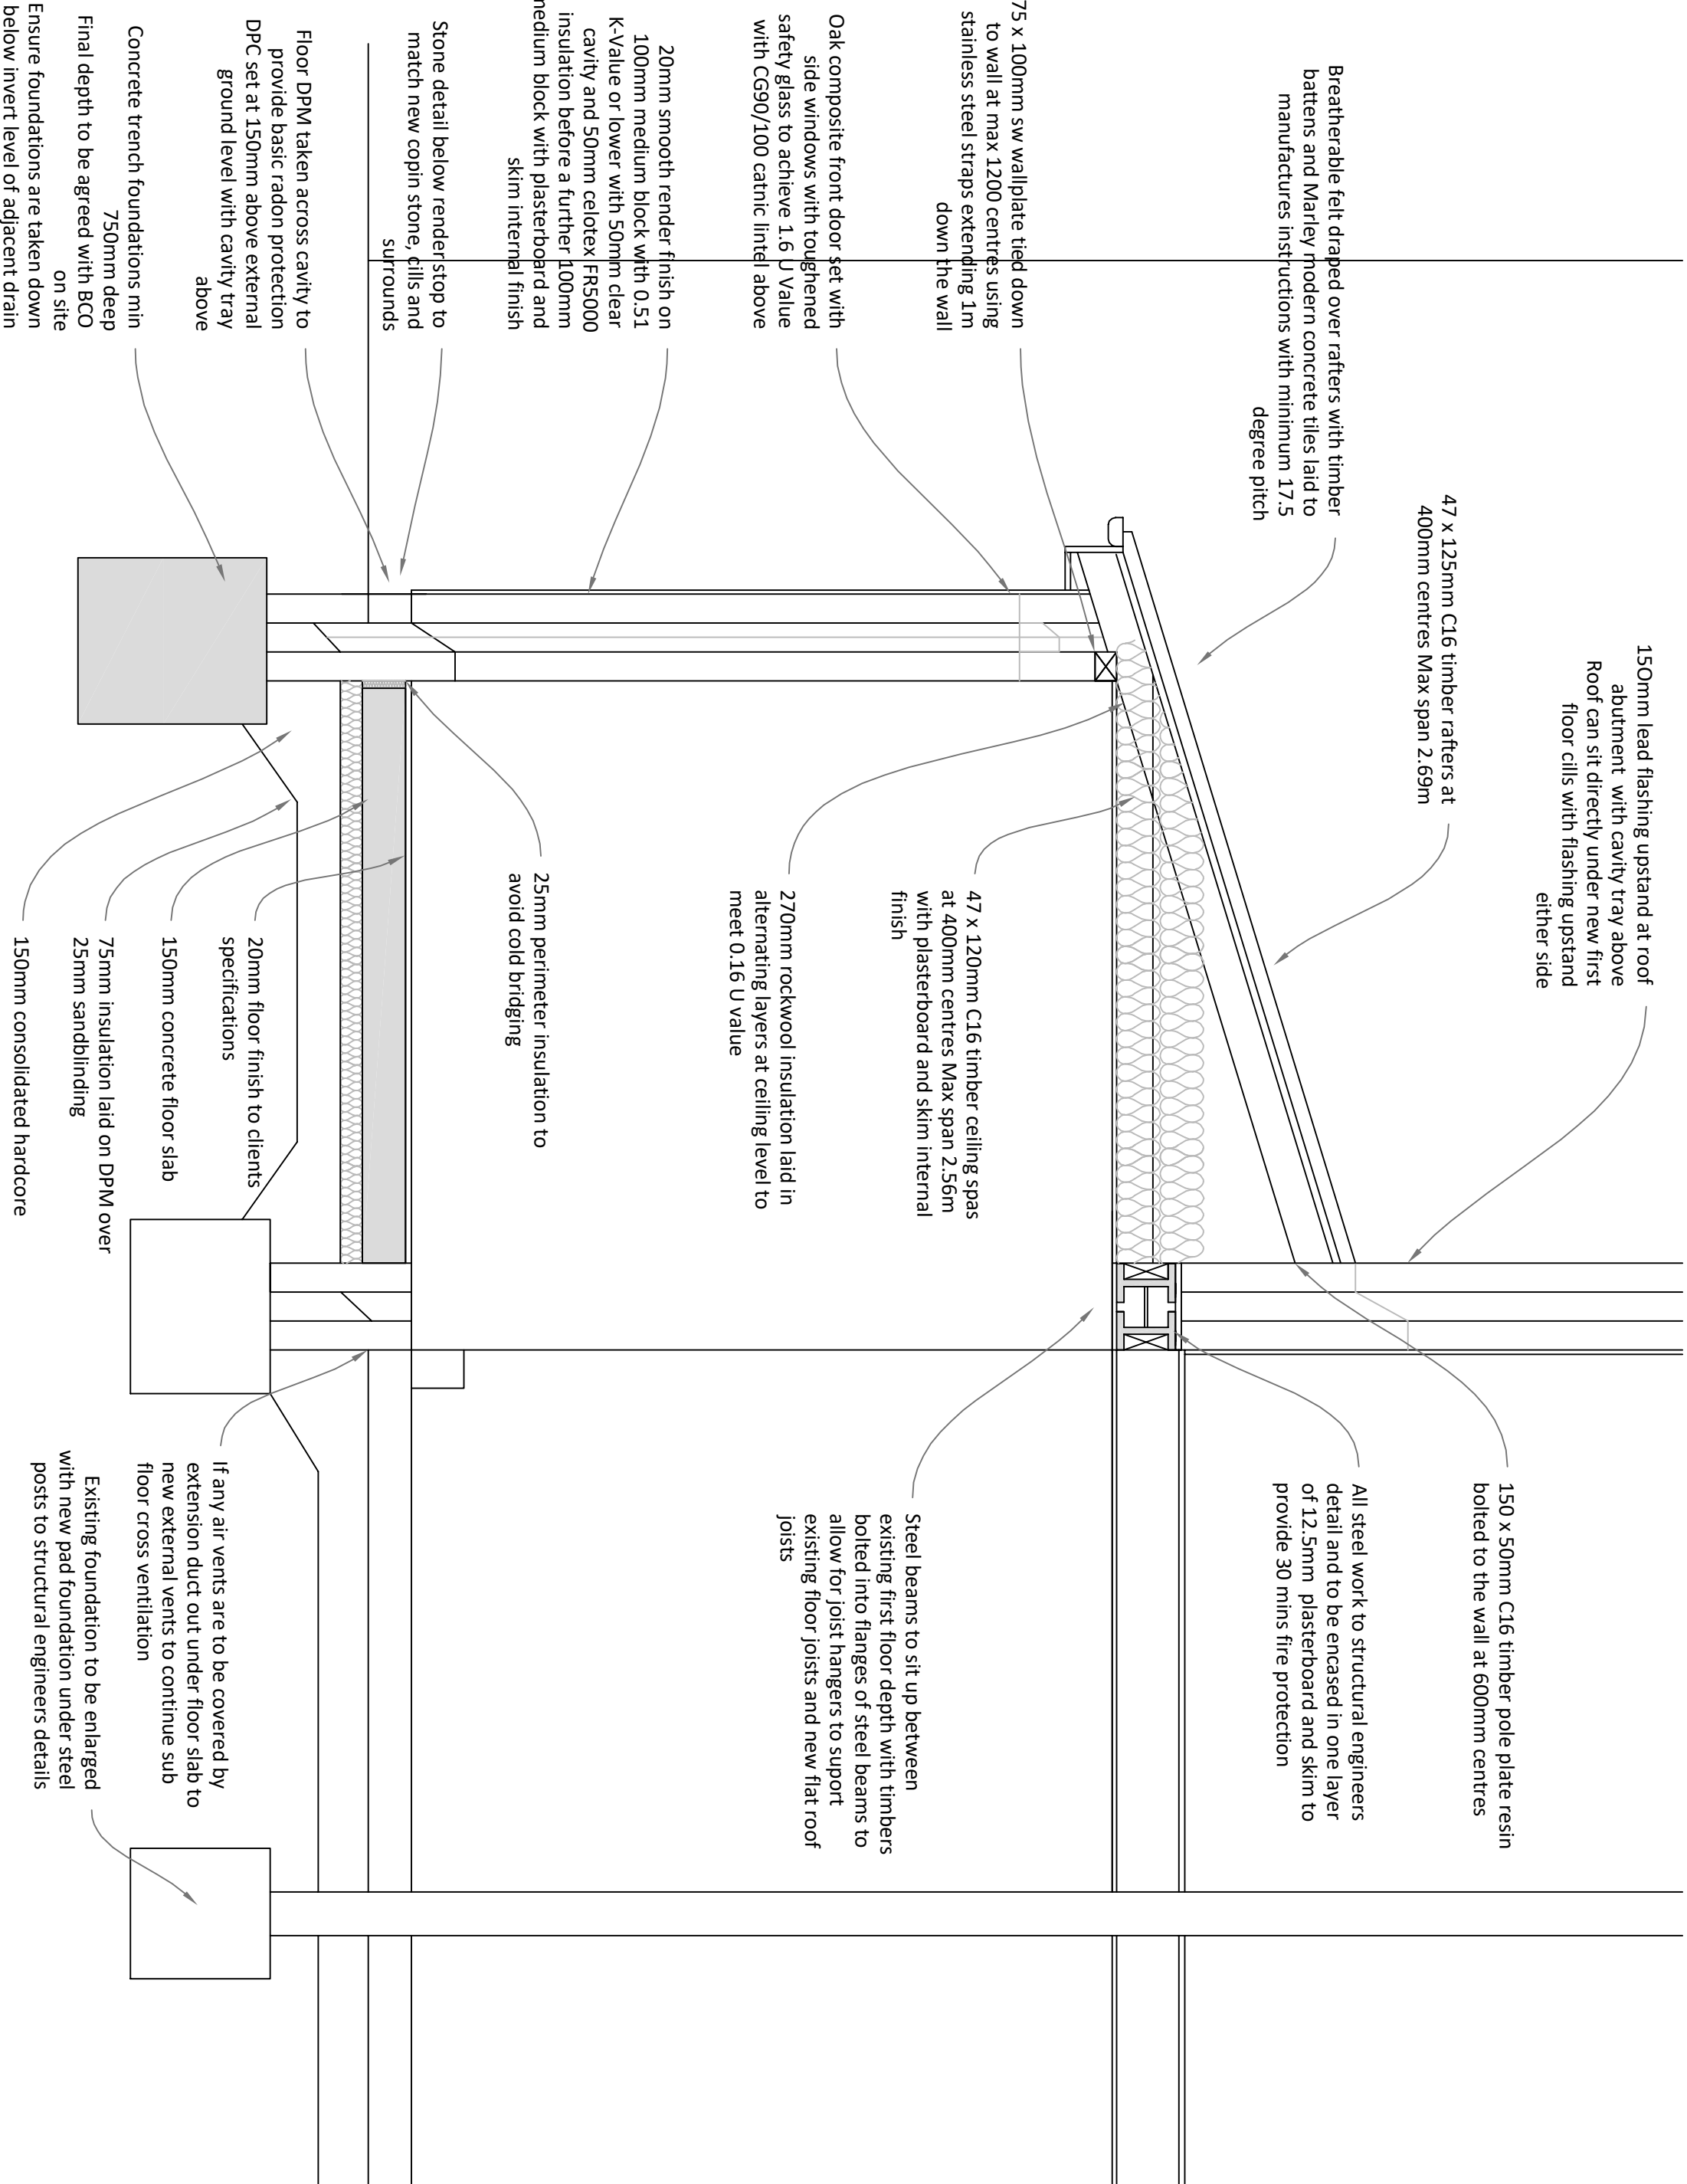


PROPOSED PLANS 1:50



GROUND FLOOR

ALL EXTERNAL WALLS ARE TO RECEIVE SMOOTH RENDER FINISH IN NEUTRAL COLOUR

ALL EXTERNAL WINDOWS ARE TO BE SPRAYED GREY TO MATCH NEW DOOR/WINDOW UNIT

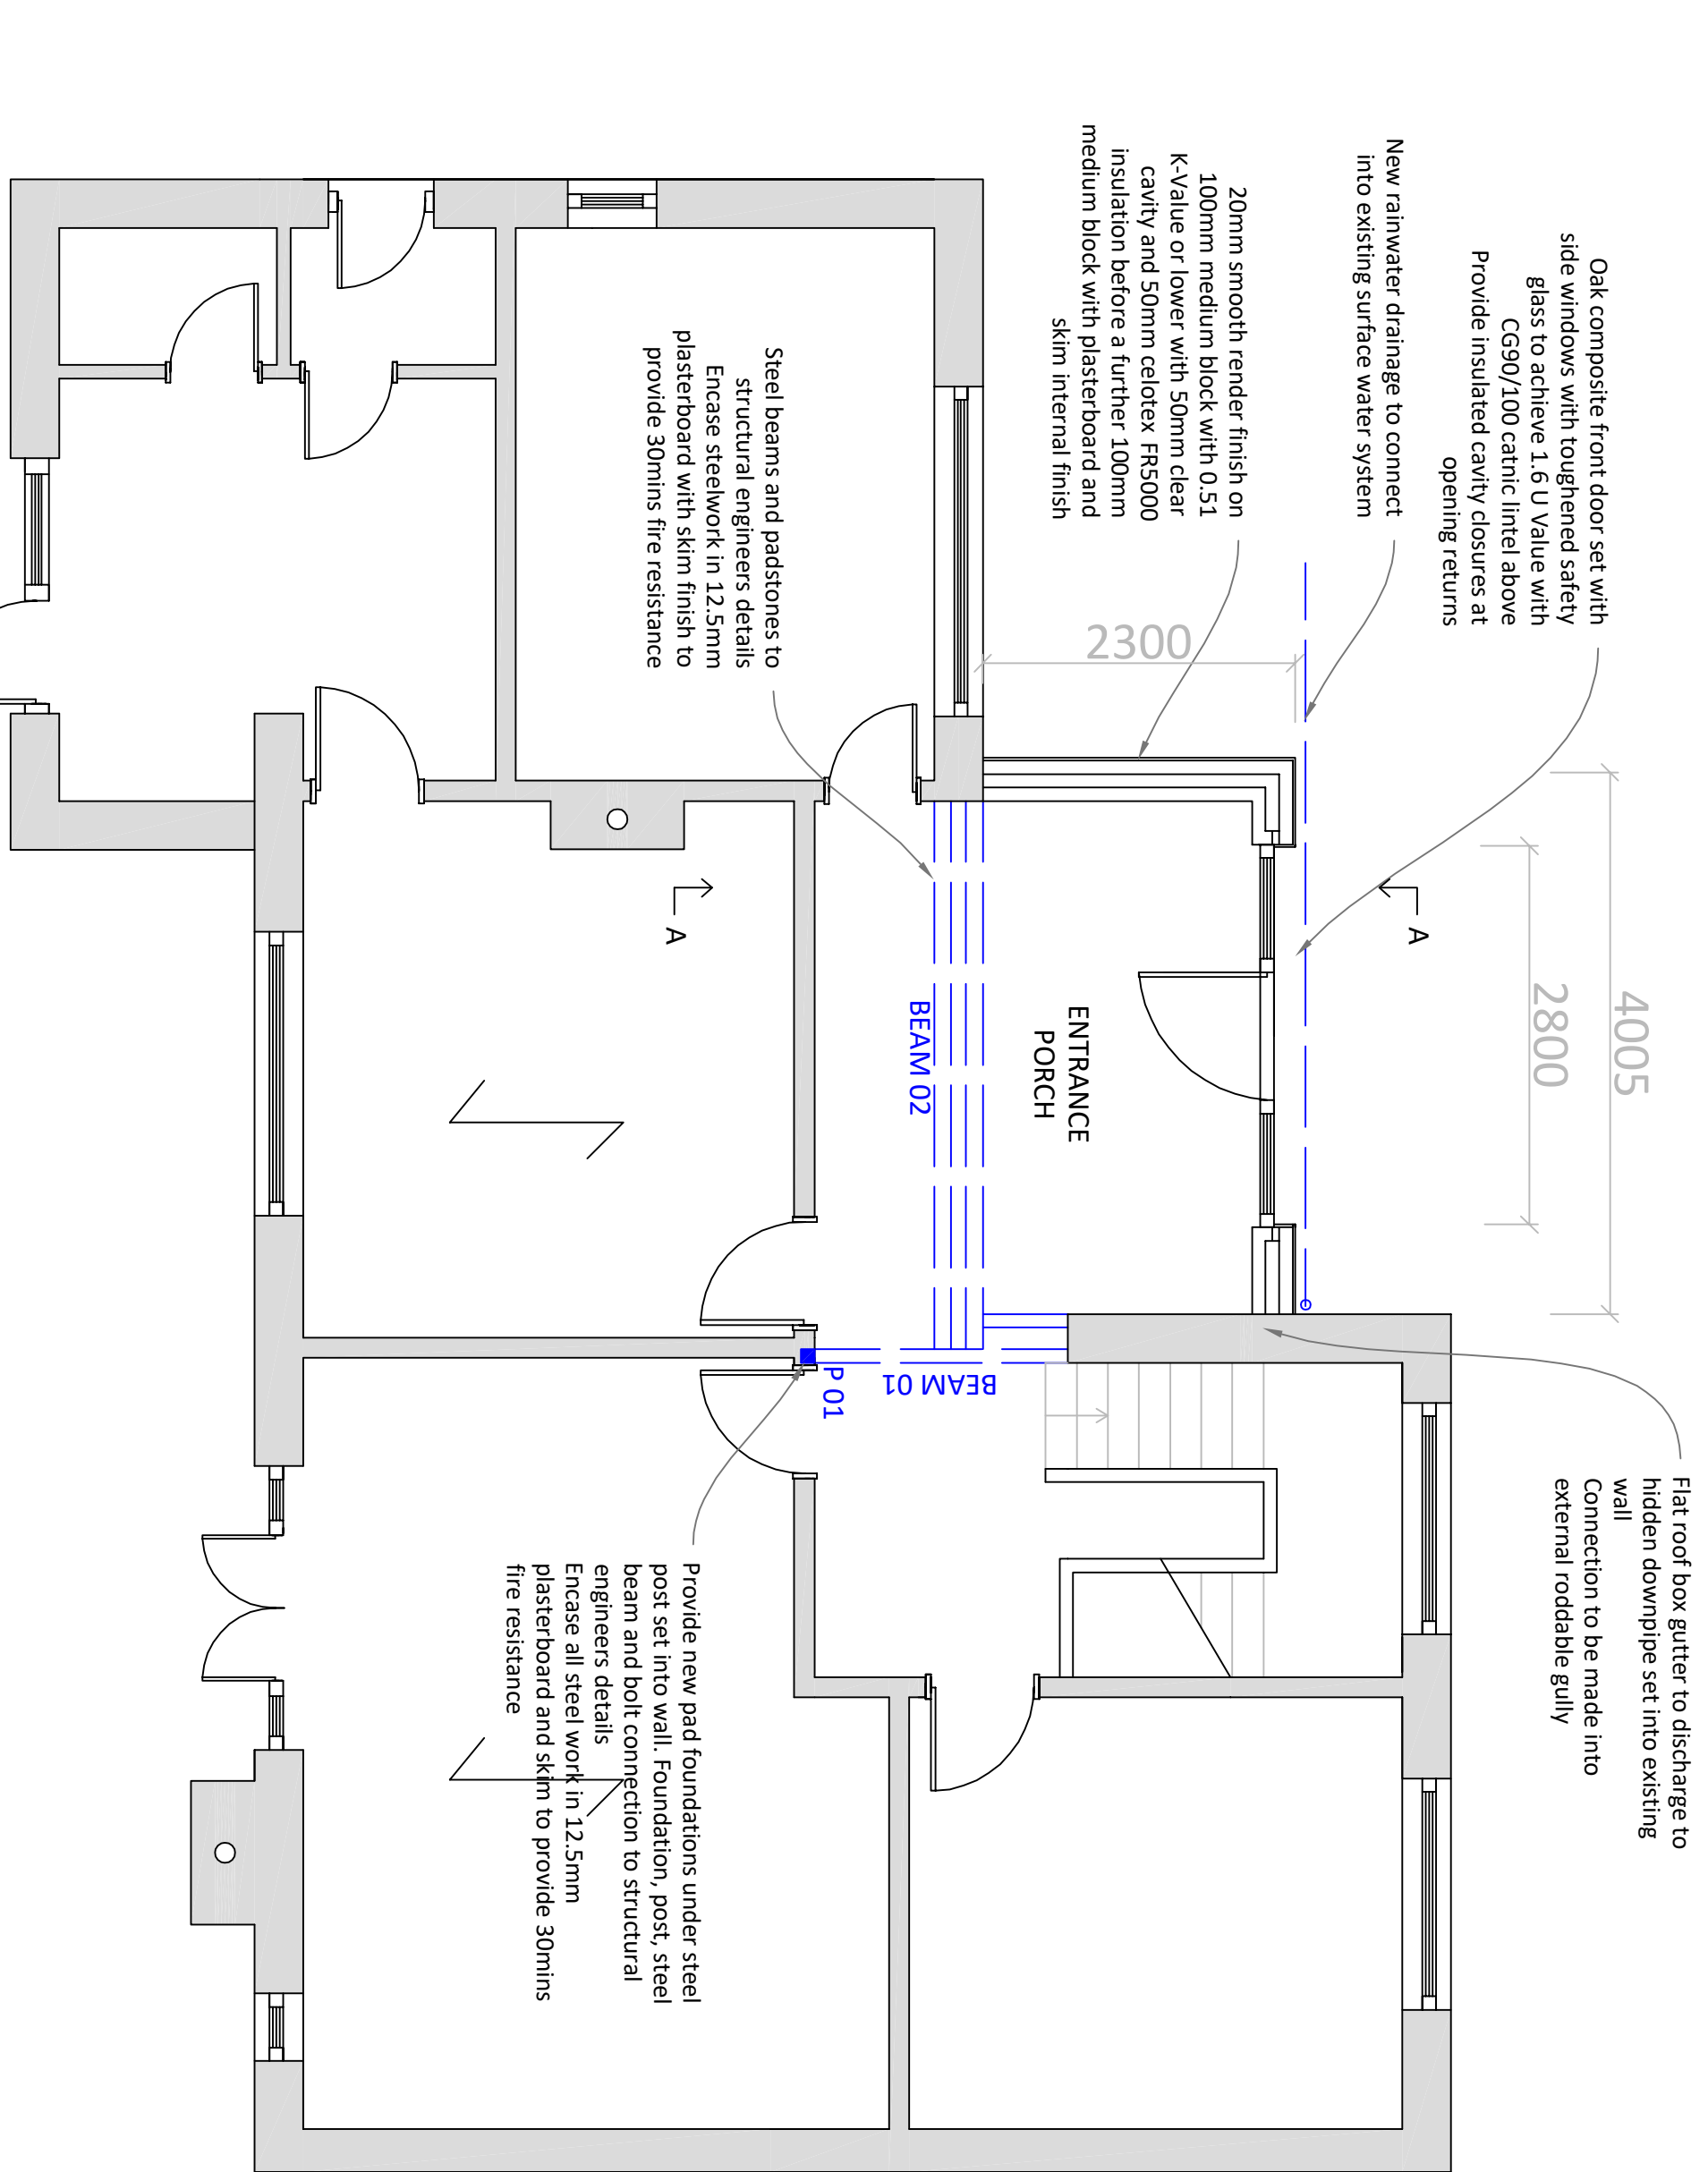

ROOF STRUCTURE PLAN

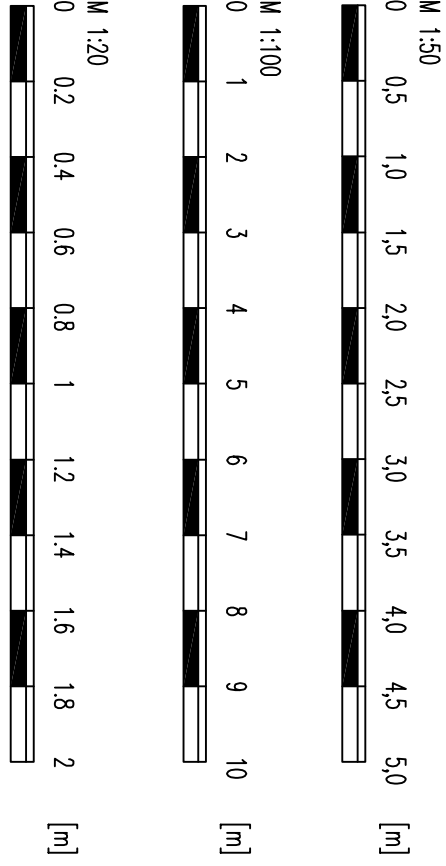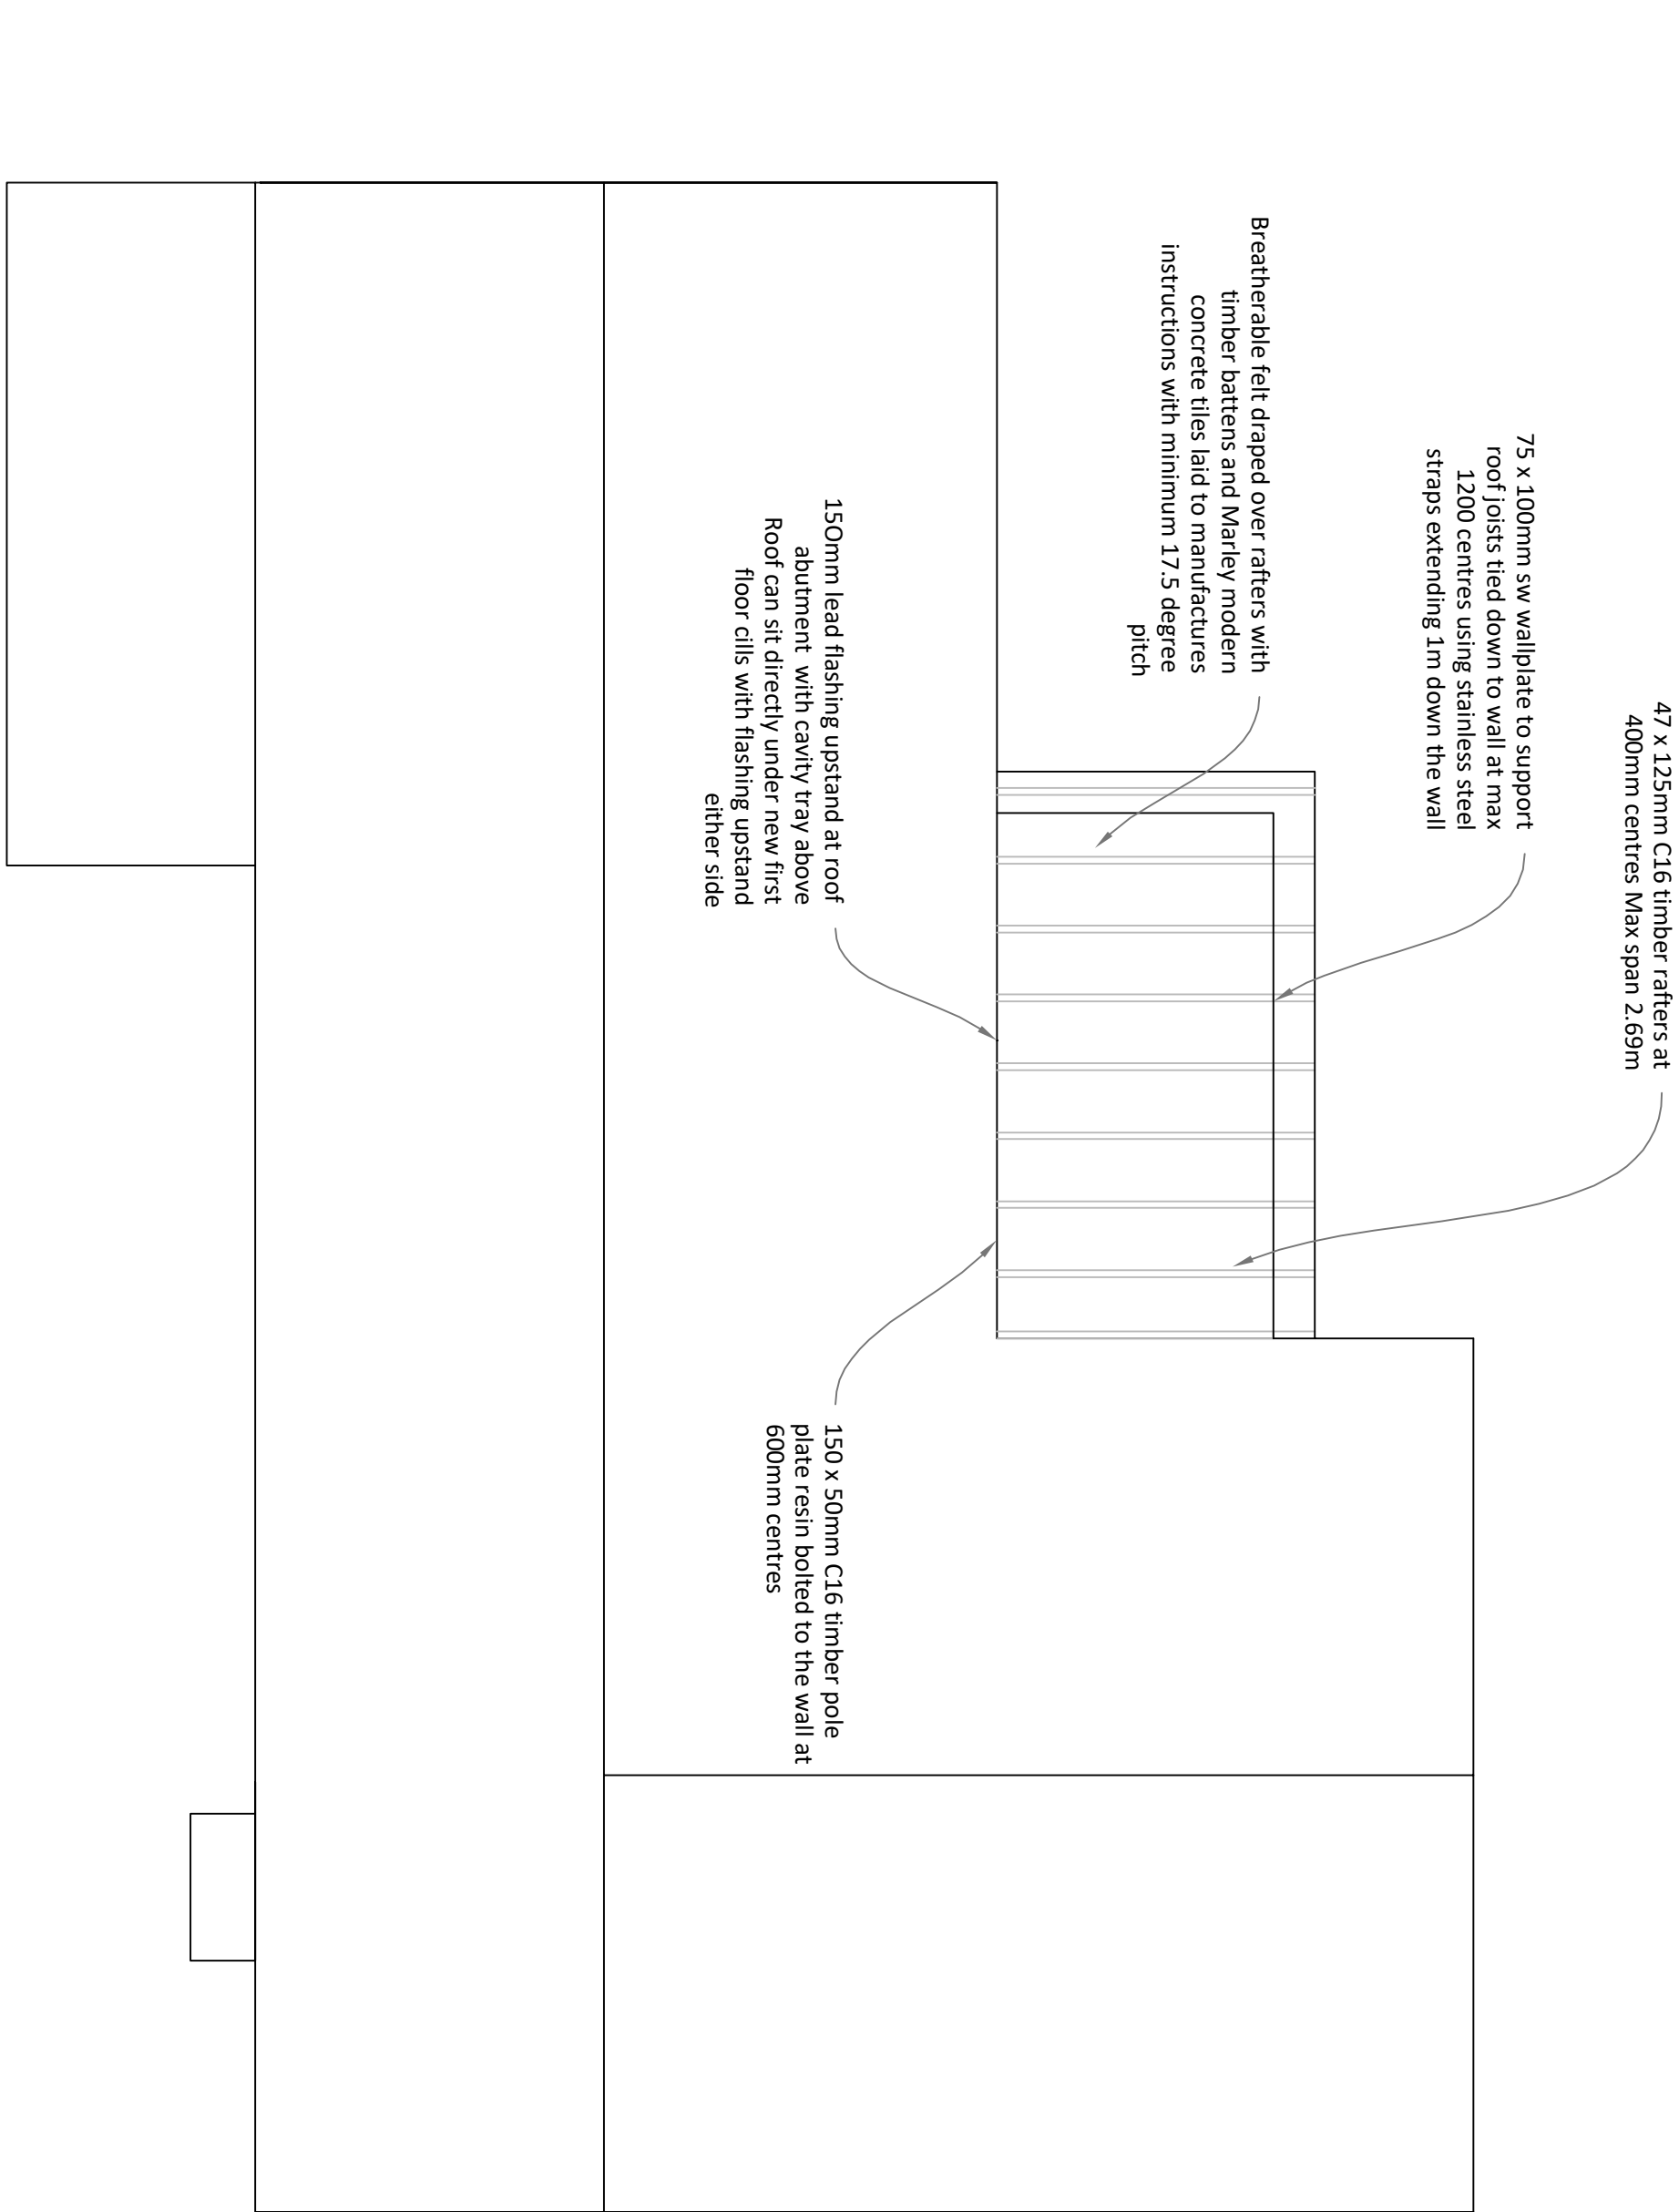

Planning & Building
Regulation Drawings
Plans & Section

Single Storey Front Extension
148 Manchester Road
Chapel-en-le-Frith
High Peak
SK23 9TP

Scale - 1:100 @ A1
unless stated
Drawn By - EH
Date - 04.2017

Rev	Description	Date
A	Pitched Roof Resub	06.12

DRAWING REF: 148MR/PL/BR/02/A