


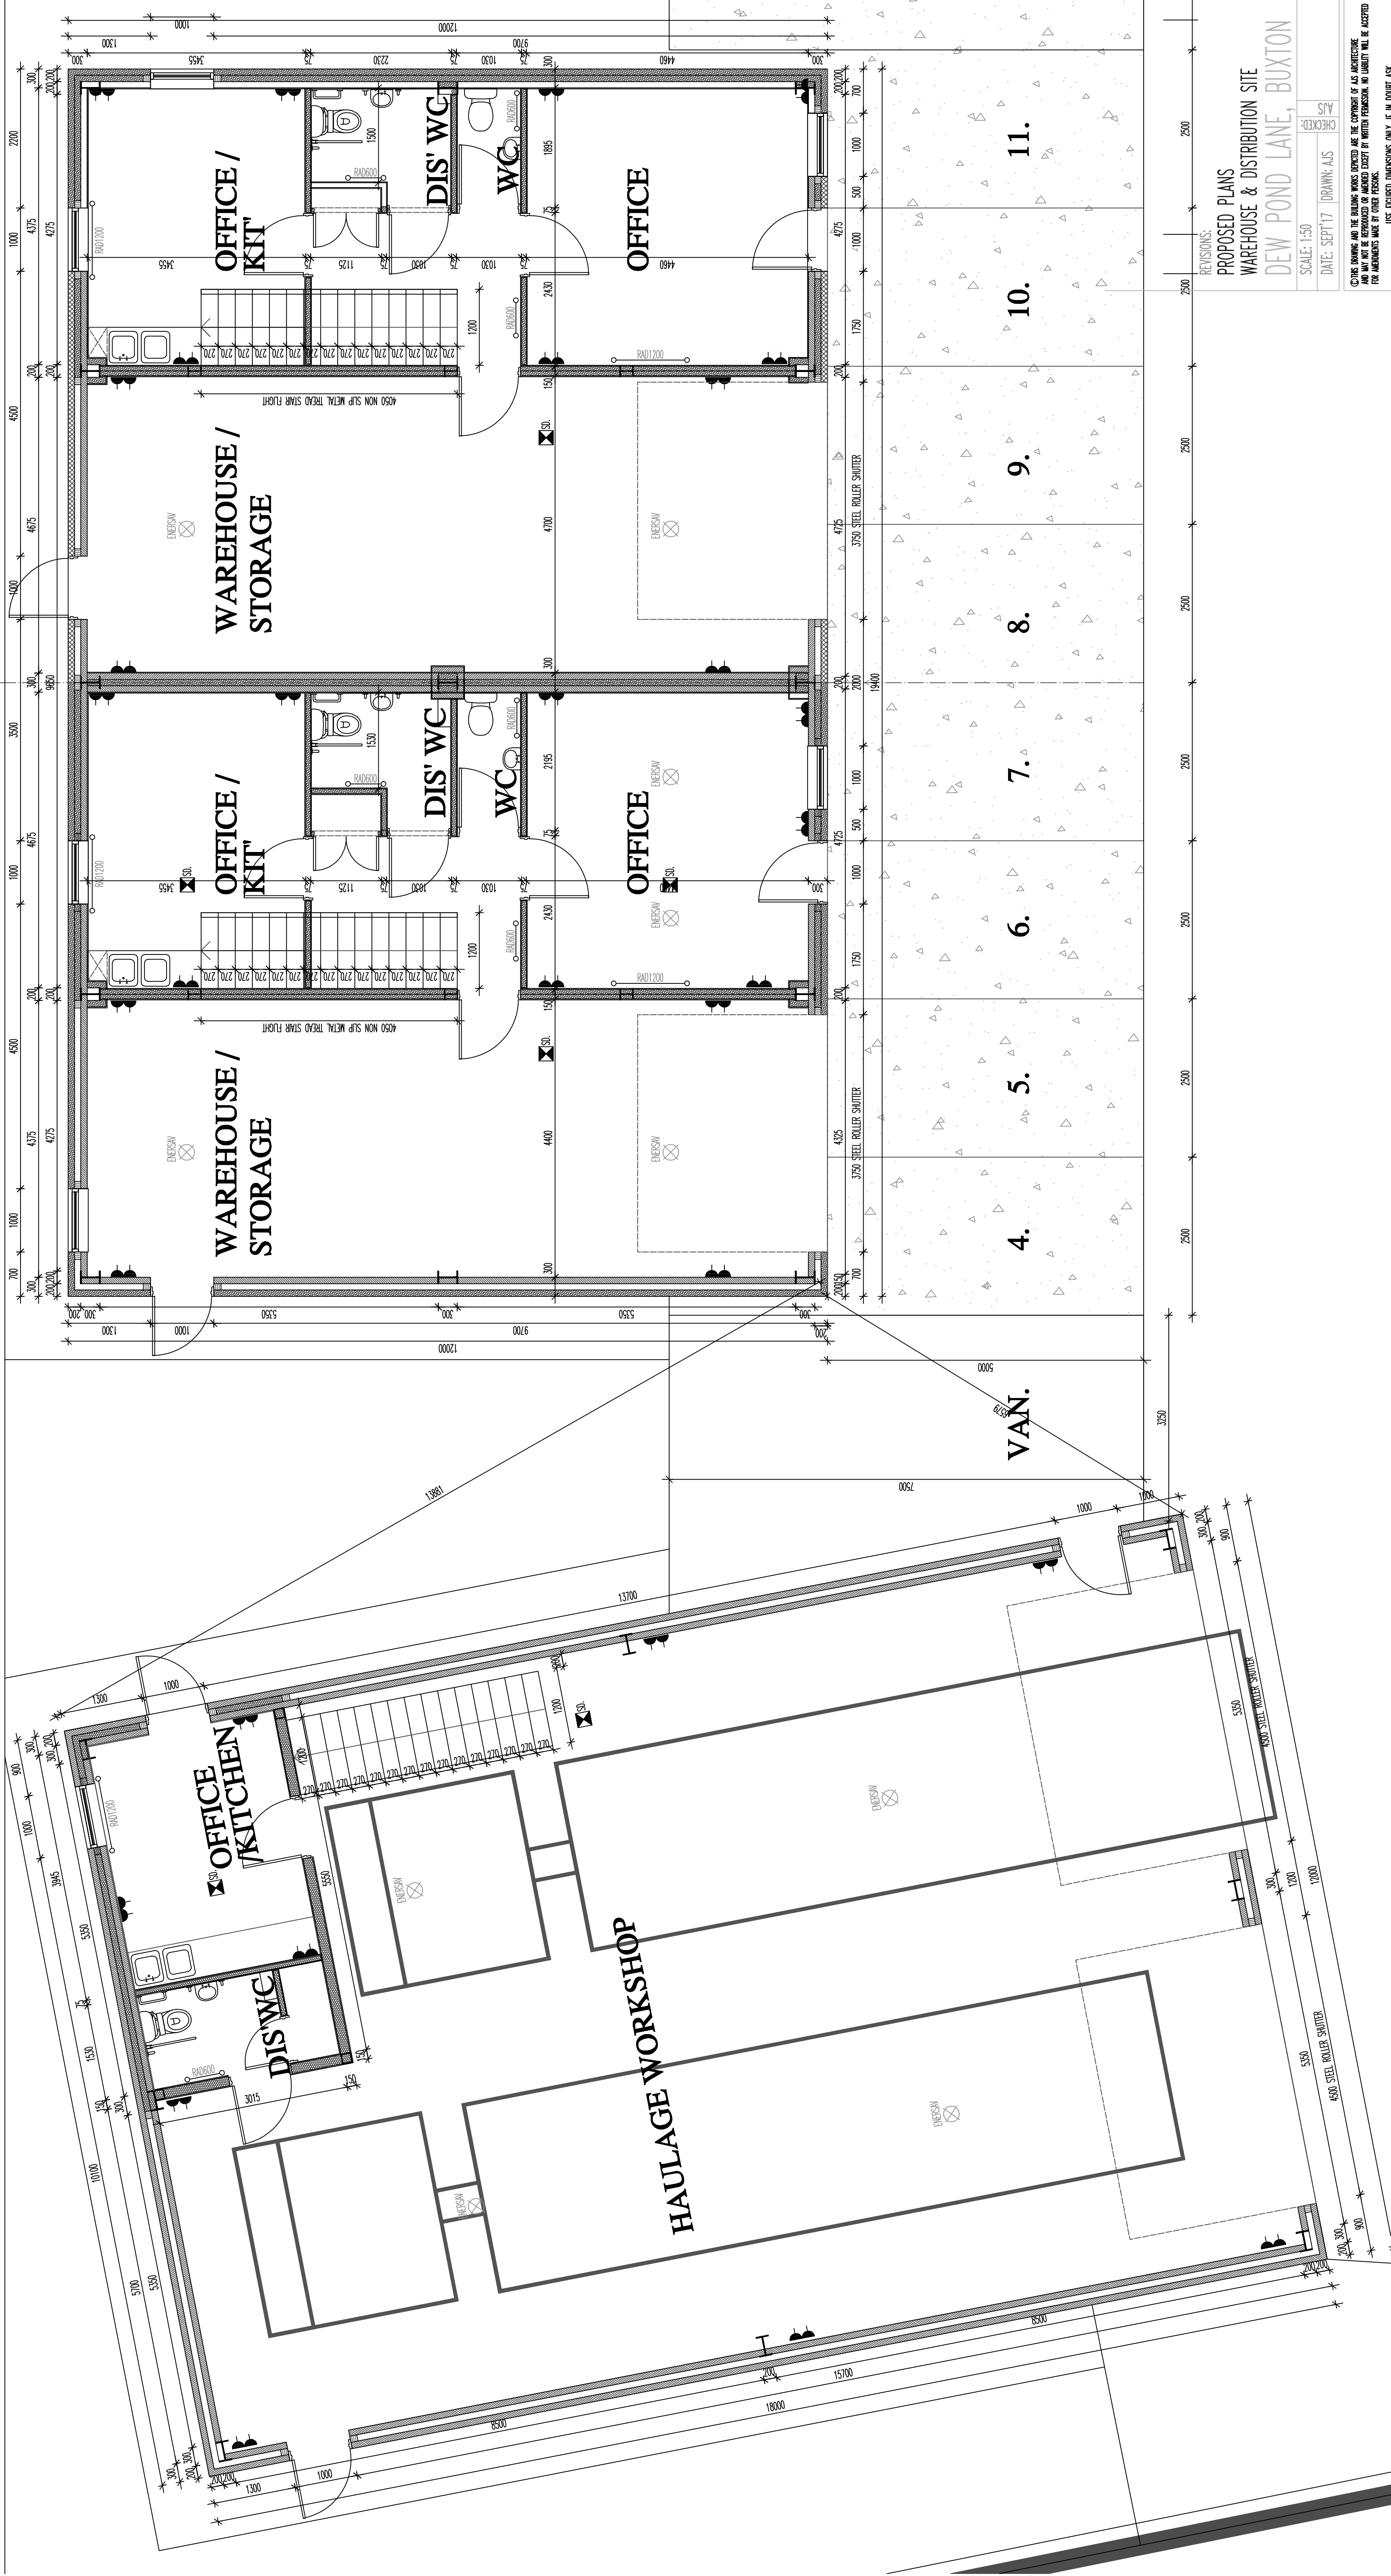

REVISIONS:

PROPOSED PLANS

WAREHOUSE & DISTRIBUTION SITE

DEW POND LANE, BUXTON

SCALE: 1:50

CHECKED: AJS

DATE: SEPT17

DRAWN: AJS


© THE DRAWING AND THE BUILDING WORKS SHOWN ARE THE COPYRIGHT OF AJS ARCHITECTURE AND MAY NOT BE REPRODUCED OR ADAPTED EXCEPT BY WRITTEN PERMISSION. NO LIABILITY WILL BE ACCEPTED FOR AMBIGUITIES MADE BY THIRD PERSONS.

USE FIGURED DIMENSIONS ONLY, IF IN DOUBT ASK.

1:50

DEW POND LANE WAREHOUSE SITE

GROUND FLOOR PLAN AS PROPOSED

 

A.J.S ARCHITECTURE

32 cant road,
Buxton,
Derbyshire,
sk17 6wf.

t: 01298 26082
m: 07794 400237

DRAWING No: GROUND FLOOR 01A

B REGS COMPLIANT