





PROPOSED NORTH WEST FACING FRONT ELEVATION

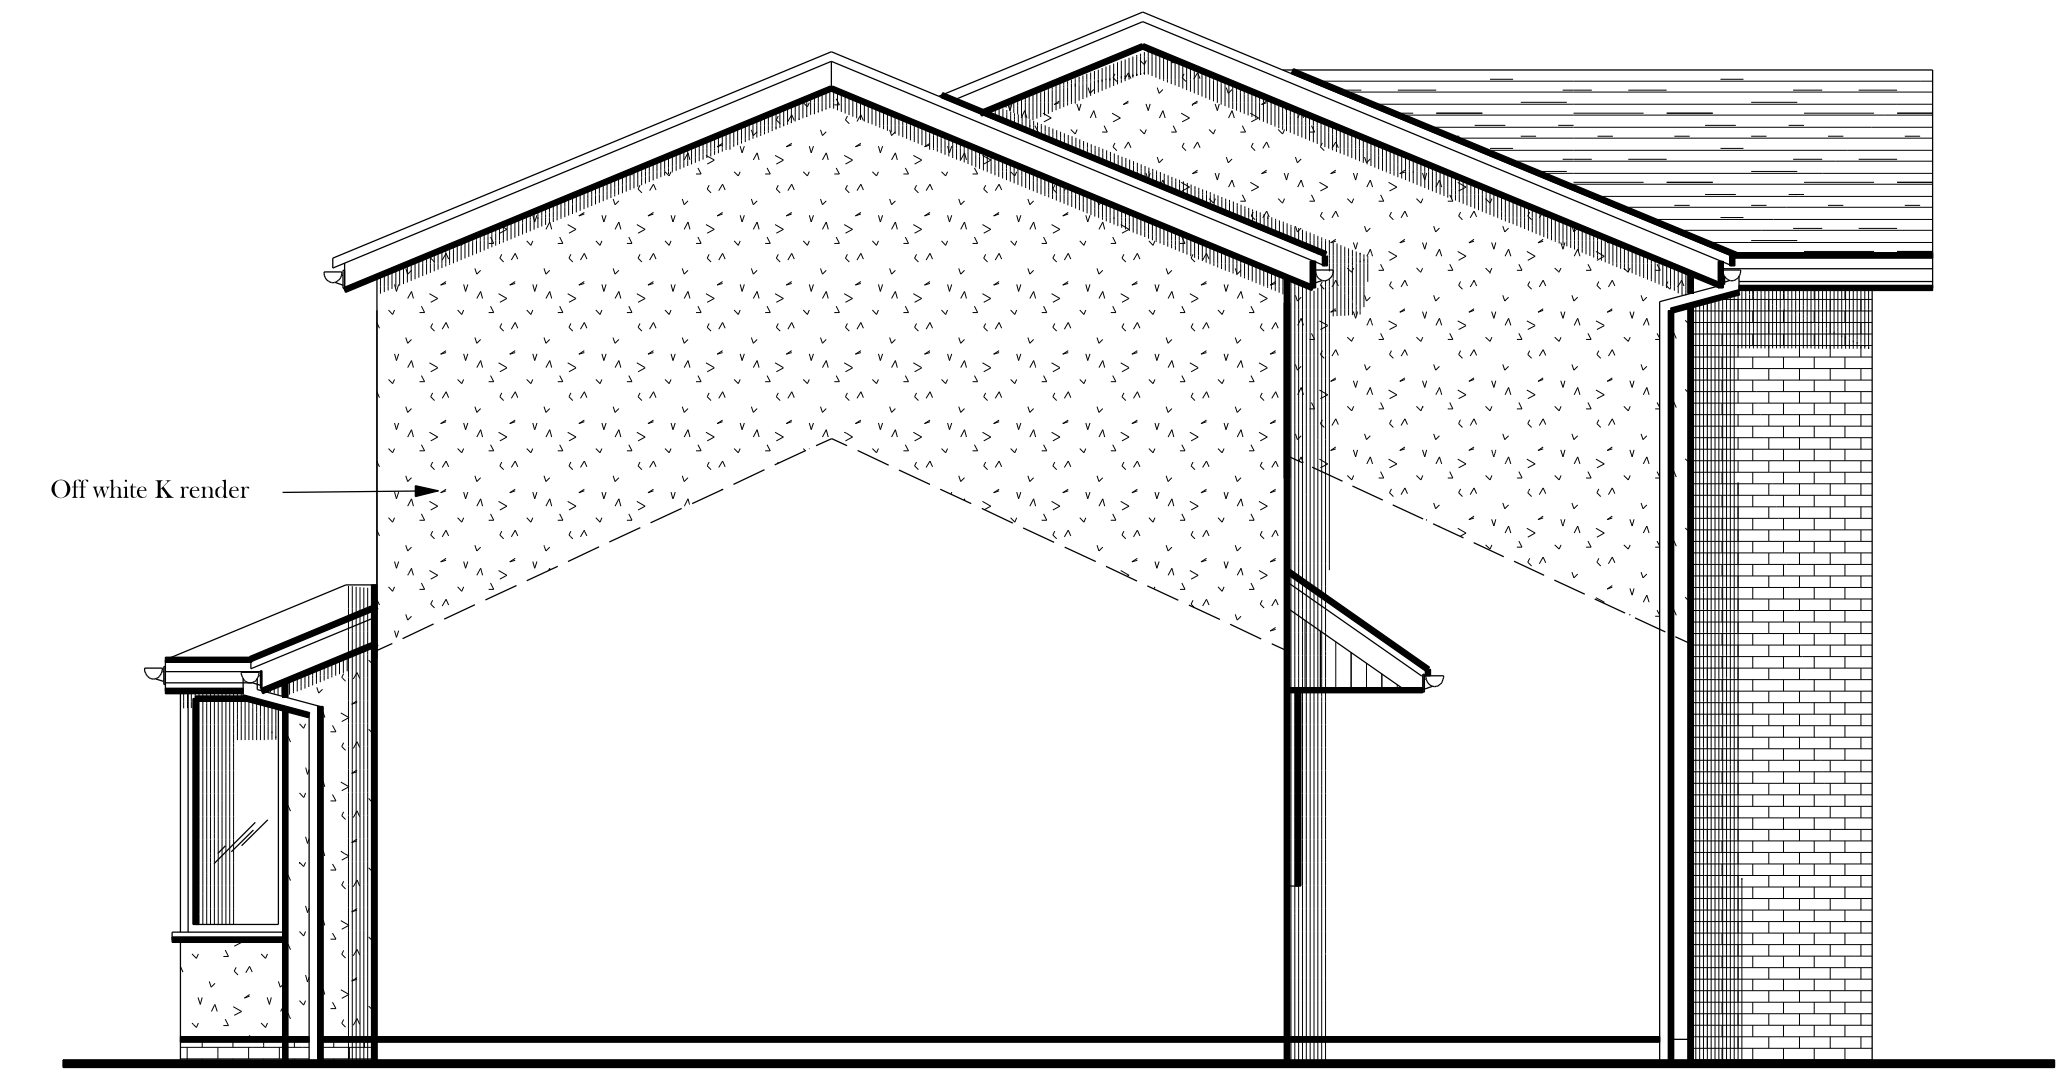

PROPOSED NORTH EAST FACING SIDE ELEVATION




PROPOSED SOUTH EAST FACING REAR ELEVATION

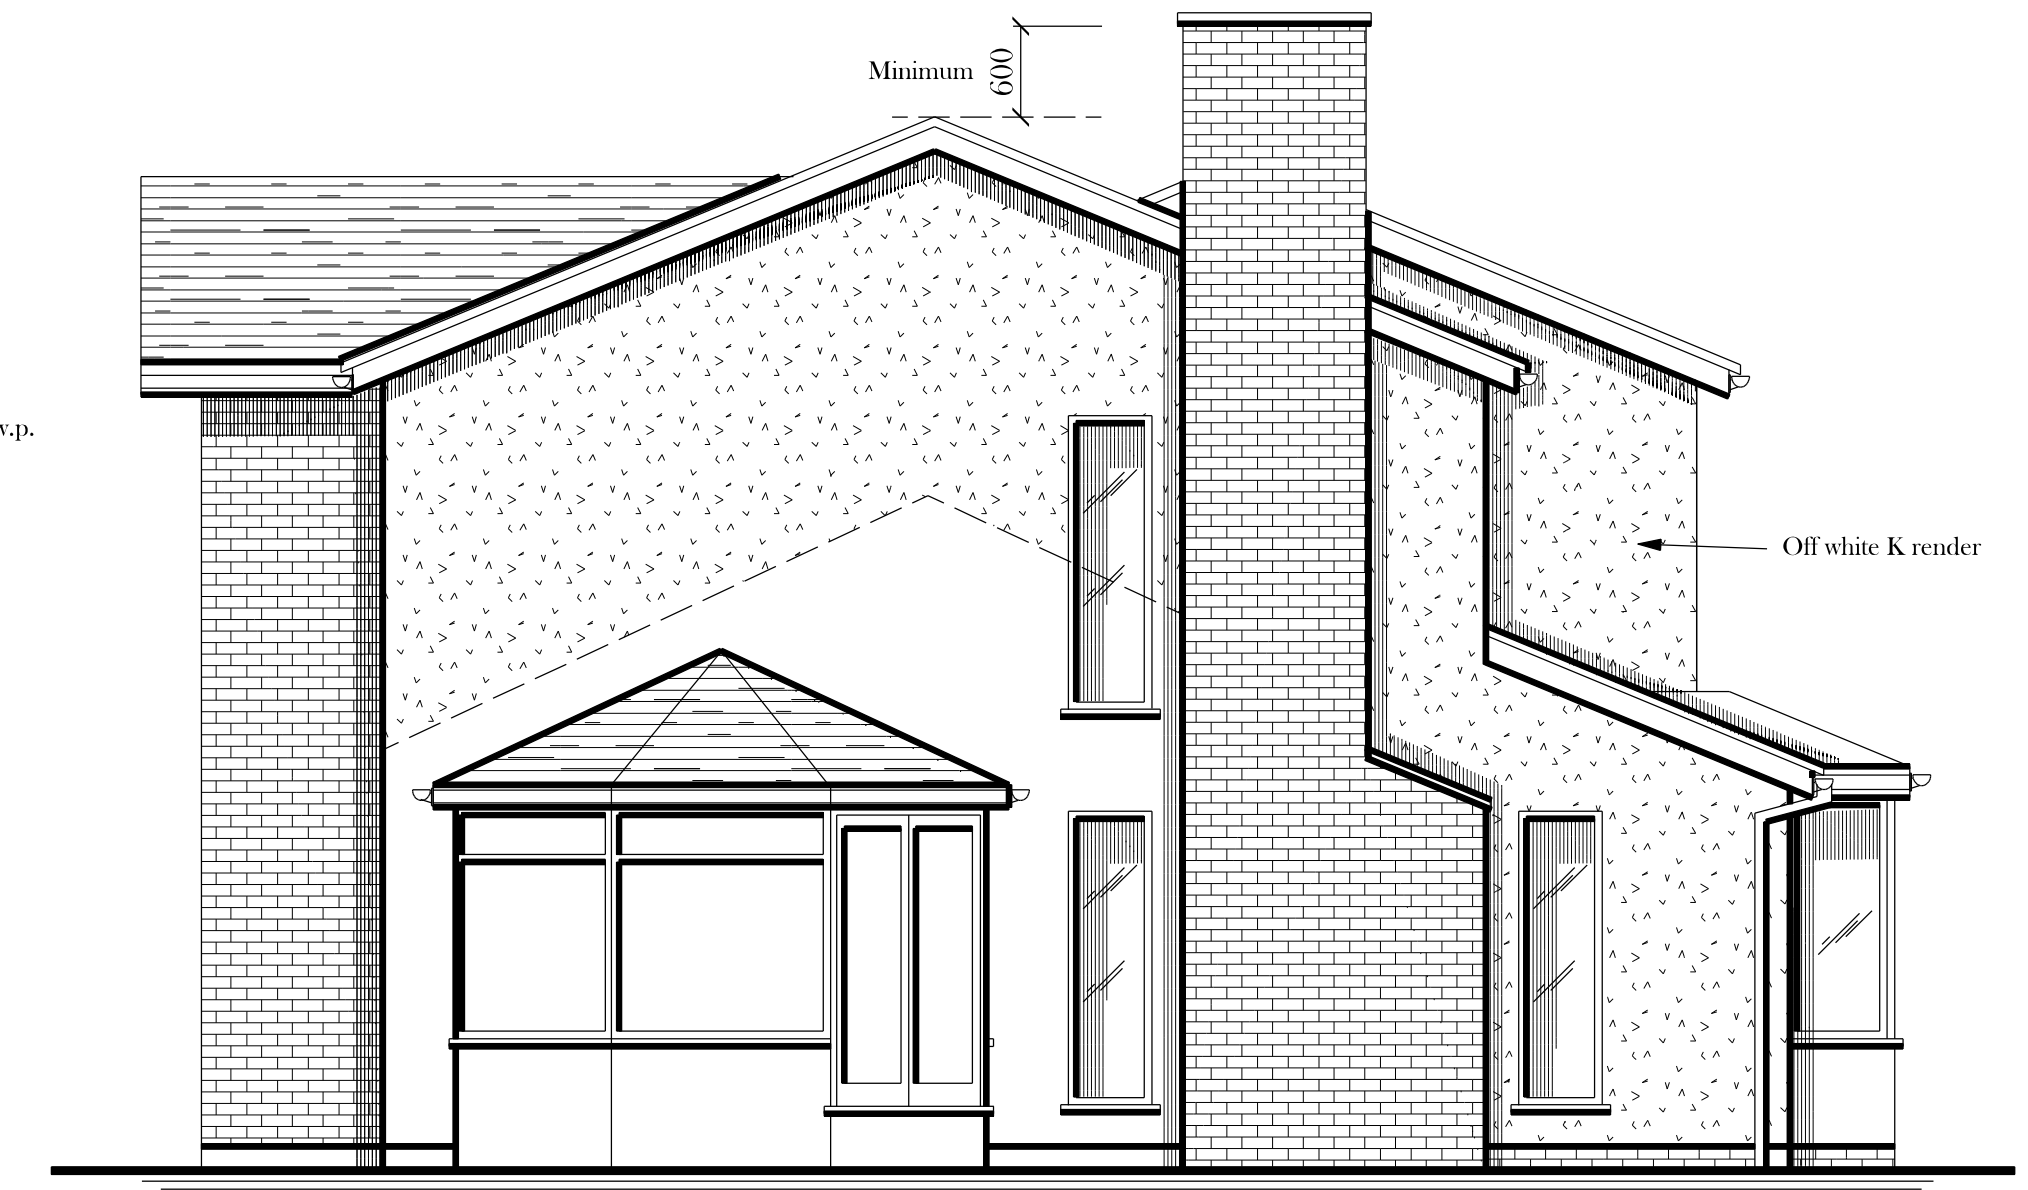

PROPOSED SOUTH WEST FACING SIDE ELEVATION

BRADLEY BUILDING DESIGN LTD.
KEEPERS COTTAGE,
LYME PARK,
DISLEY,
STOCKPORT.
SK12 2NS.
01625 858244
Mob 07989 326039
bradleybuildingdesign@btopenworld.com

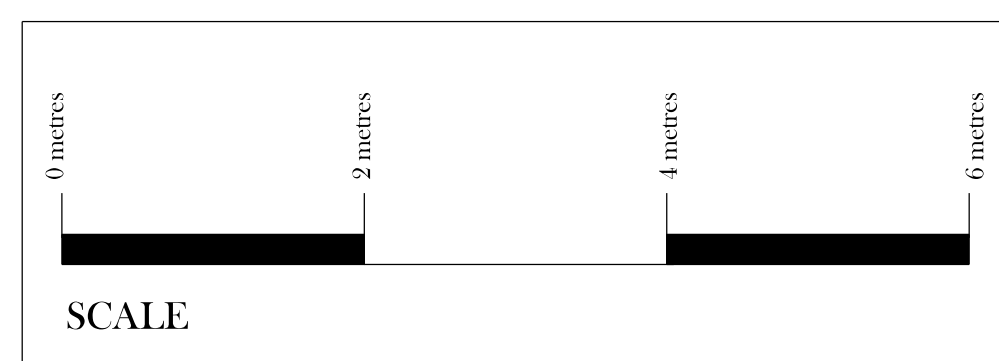

PROPOSED ELEVATIONS

FIRST FLOOR ADDITION AND SINGLE STOREY REAR EXTENSION

for

Mr and Mrs. D. CROASDALE,

at

2, THE DELL,

WHALEY BRIDGE,

SK23 7LJ.

Scale 1:50 @ A1

Date DECEMBER 2017

Drawing Number 1631/1