


BRADLEY BUILDING DESIGN LTD.
 KEEPERS COTTAGE,
 LYME PARK,
 DISLEY,
 STOCKPORT.
 SK12 2NS.
 01625 858244
 Mob 07989 326039
 bradleybuildingdesign@btopenworld.com

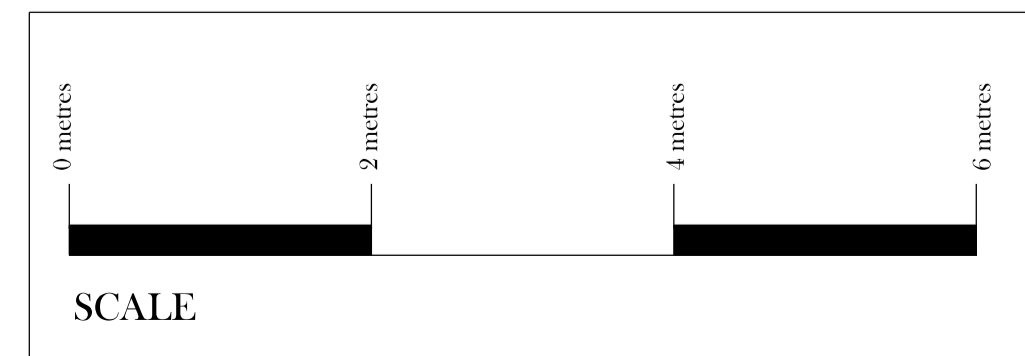

PROPOSED FLOOR PLANS
FIRST FLOOR ADDITION AND SINGLE STOREY REAR EXTENSION
 for
 Mr and Mrs. D. CROASDALE,
 at
 2, THE DELL,
 WHALEY BRIDGE,
 SK23 7LJ.
 Scale 1:50 @ A1
 Date DECEMBER 2017
 Drawing Number 1631/4

Remove polycarbonate roof and replace with felt mock roof tiles with plasterboard under