


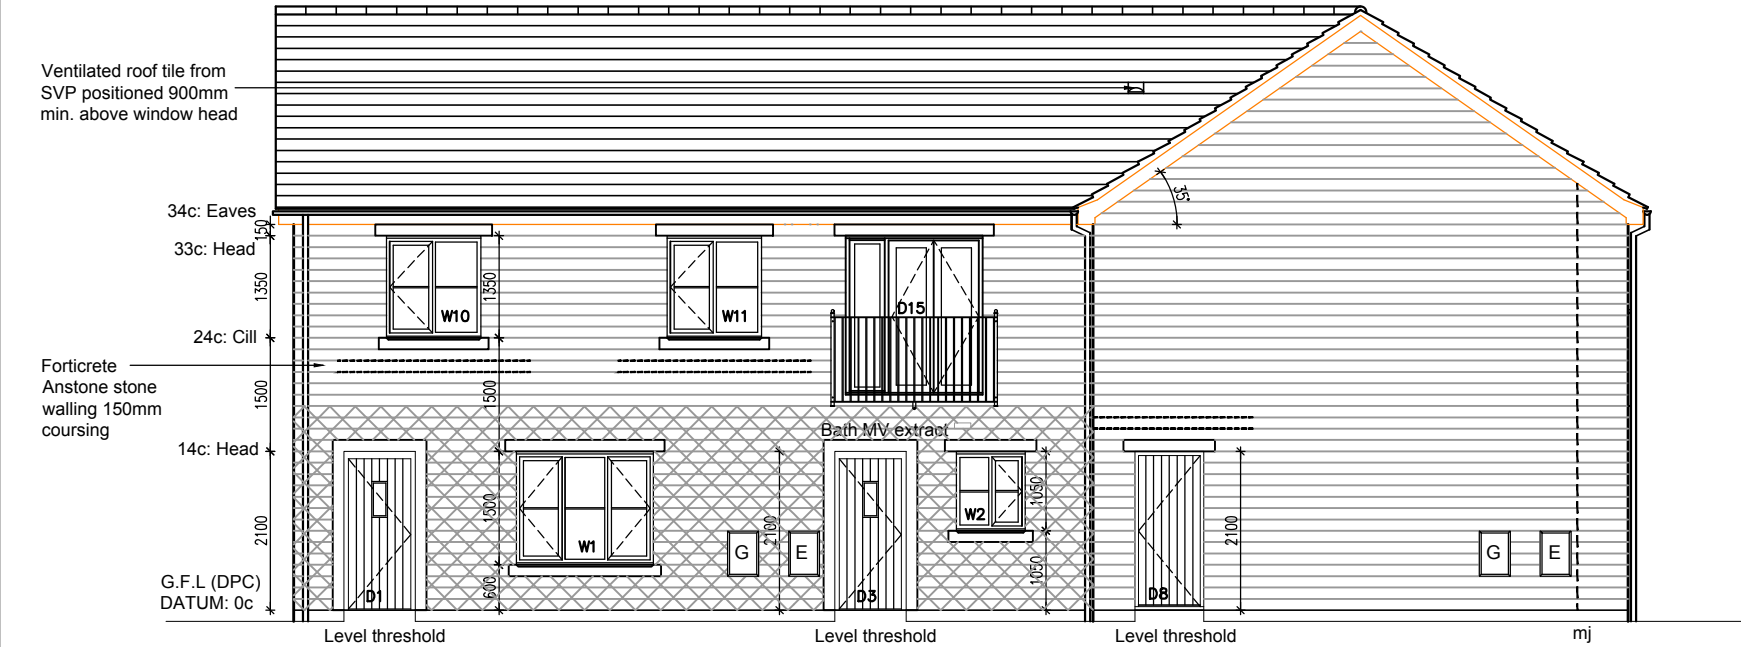


FRONT ELEVATION


TO BE READ IN CONJUNCTION WITH MP CONSULTING'S
DRAWING NUMBER 3003-S303.
MP CONSULTING TO PROVIDE ANY REQUIRED CLARIFICATION
RE BED REINFORCEMENT PROVISION.

----- indicates SBF 40W60
reinforcement to outer leaf only


XXXXXX indicates SBF 40W60 reinforcement to
outer leaf at 150mm vertical centres,
GBF 40W60 reinforcement
to inner leaf at 225mm vertical centres,
both from DPC up to first floor level

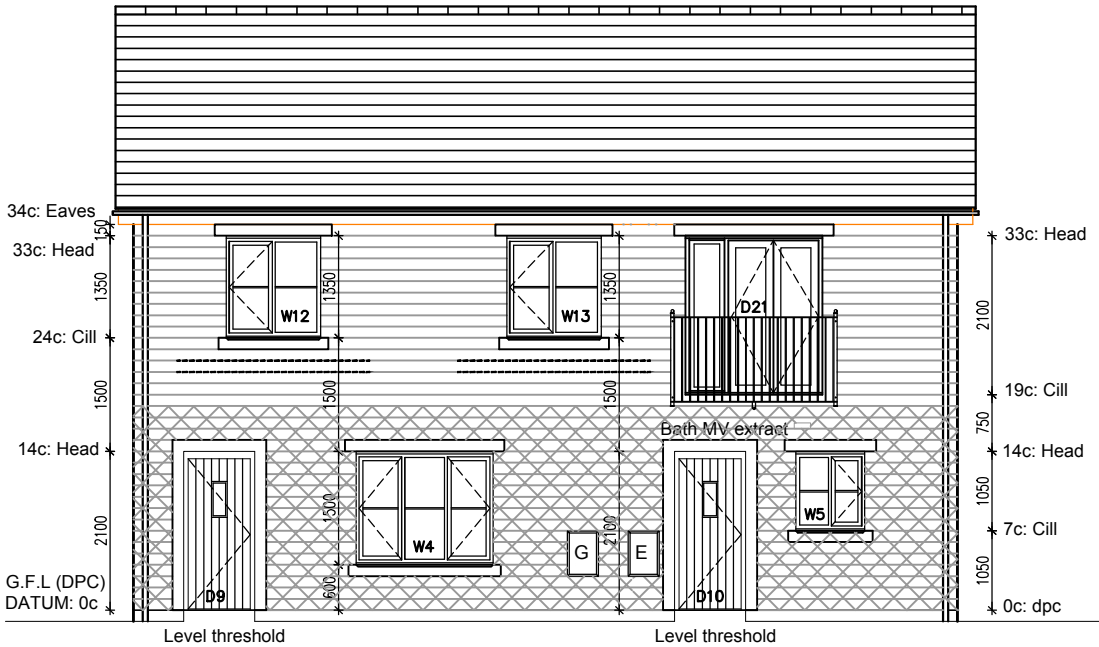

SIDE ELEVATION

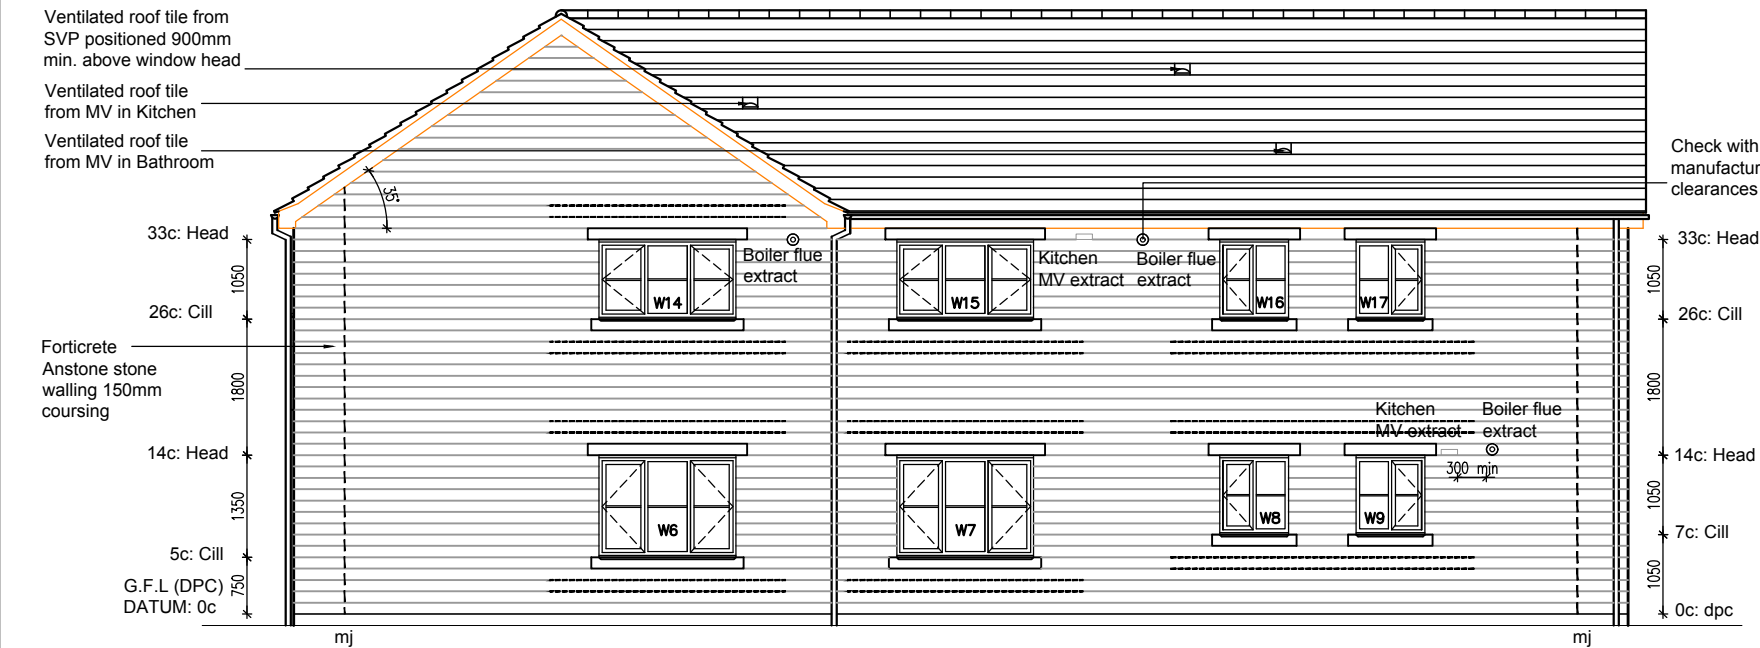

REAR ELEVATION

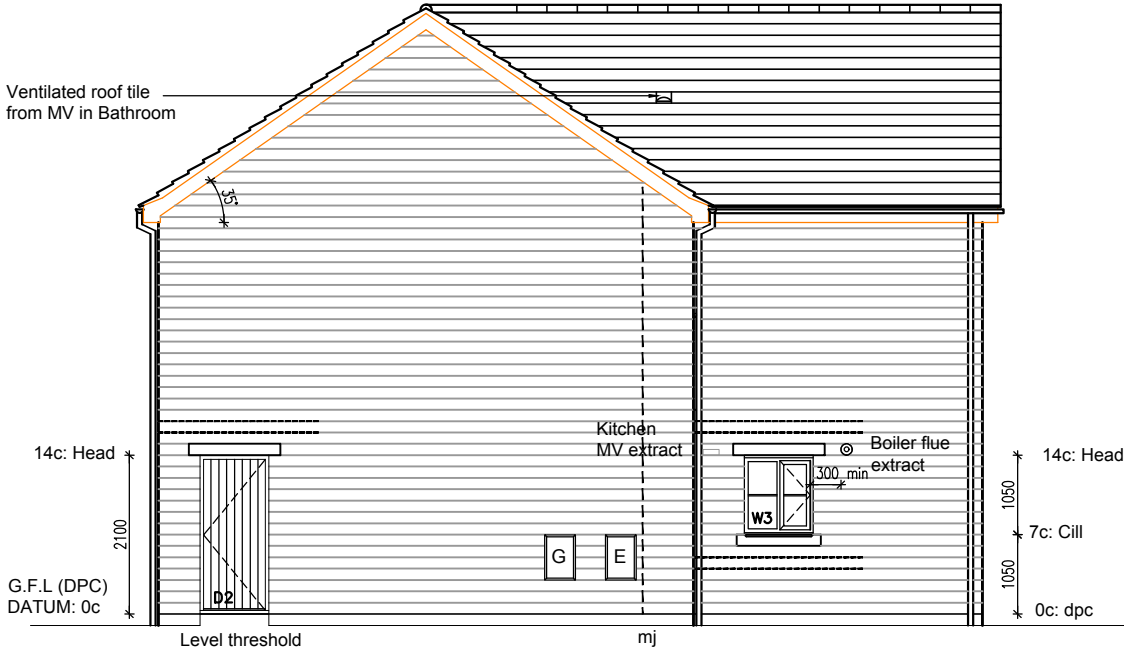

SIDE ELEVATION

REV	NOTES	DATE	BY/CHK
D	WALK-ON BALCONIES REMOVED AND REPLACED WITH JULIETTE BALCONIES	19.03.18	GPA
C	MOVEMENT JOINTS REPOSITIONED, BED JOINT REINFORCEMENT ADDED.	17.08.17	GPA
B	MOVEMENT JOINTS INDICATED	12.07.17	GPA
A	FIRST FLOOR WINDOWS, DOORS, ROOF & BALCONIES LOWERED BY 75mm. BARS ADDED TO ALL WINDOWS.	17.5.17	GPA

DO NOT SCALE

HOUSE TYPE LT(S)39-1B-610 &
LT(S)40-2B-787
ELEVATIONS
CONSTRUCTION ISSUE

**Geoff Perry
Associates Limited**
The Shrubbery,
28 Erdington Road,
Aldridge,
Walsall,
W59 8JH
t: 01922 744900
e: enquiries@geoffperryassoc.co.uk

DRAWING NO. NHTR-1B610A&2B787A-654-13
SCALE 1:100
FLOOR AREA SEE SCHEDULE
DATE 28.10.16
DRAWN GPA
CHECK GPA

LOVELL

MARSTON PARK,
TAMWORTH,
STAFFORDSHIRE,
B78 3HN
TEL (01827) 305600