


EXISTING GROUND FLOOR PLAN (1:100)



EXISTING ROOF PLAN (1:100)

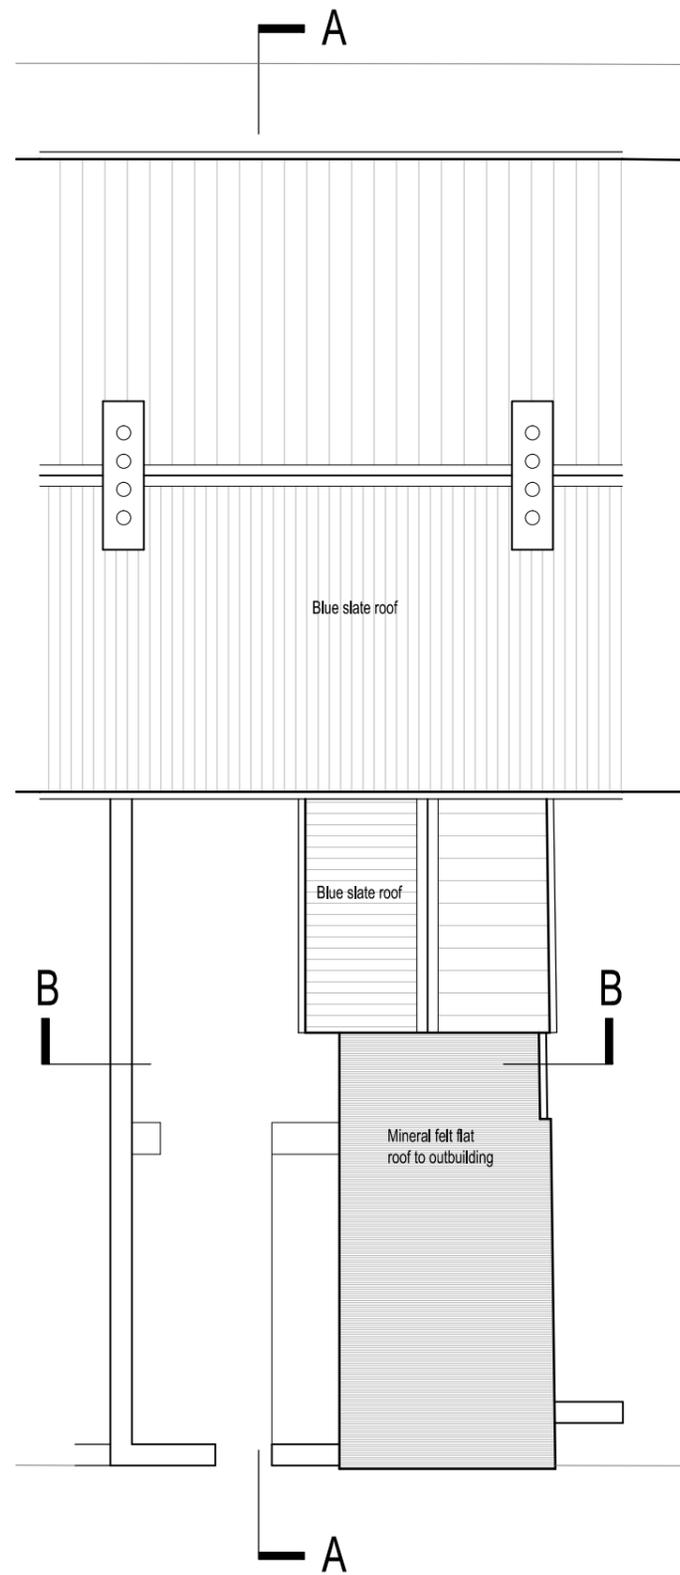

NOTES

This drawing has been produced for planning application purposes only. It must NOT be used for construction.

This drawing is the copyright of Ian Flack Architects Ltd and should not be reproduced in whole or in part without the copyright owner's written permission.

rev	date	description
-	13.05.18	First Issue

4 BANK END COTTAGES, FURNESS VALE

Drawing title: **EXISTING FLOOR PLANS**
 Job no: 17008
 Drawing no: **17008(PL)002**
 Revision: '-'
 Date: 13/05/2018
 Scale: 1:100 @ A3

IAN FLACK ARCHITECTS LTD

10 Lea Road, Hayfield, High Peak, SK22 2HE
 T: 07894 621040
 E: info@ianflackarchitects.com
 W: www.ianflackarchitects.com