
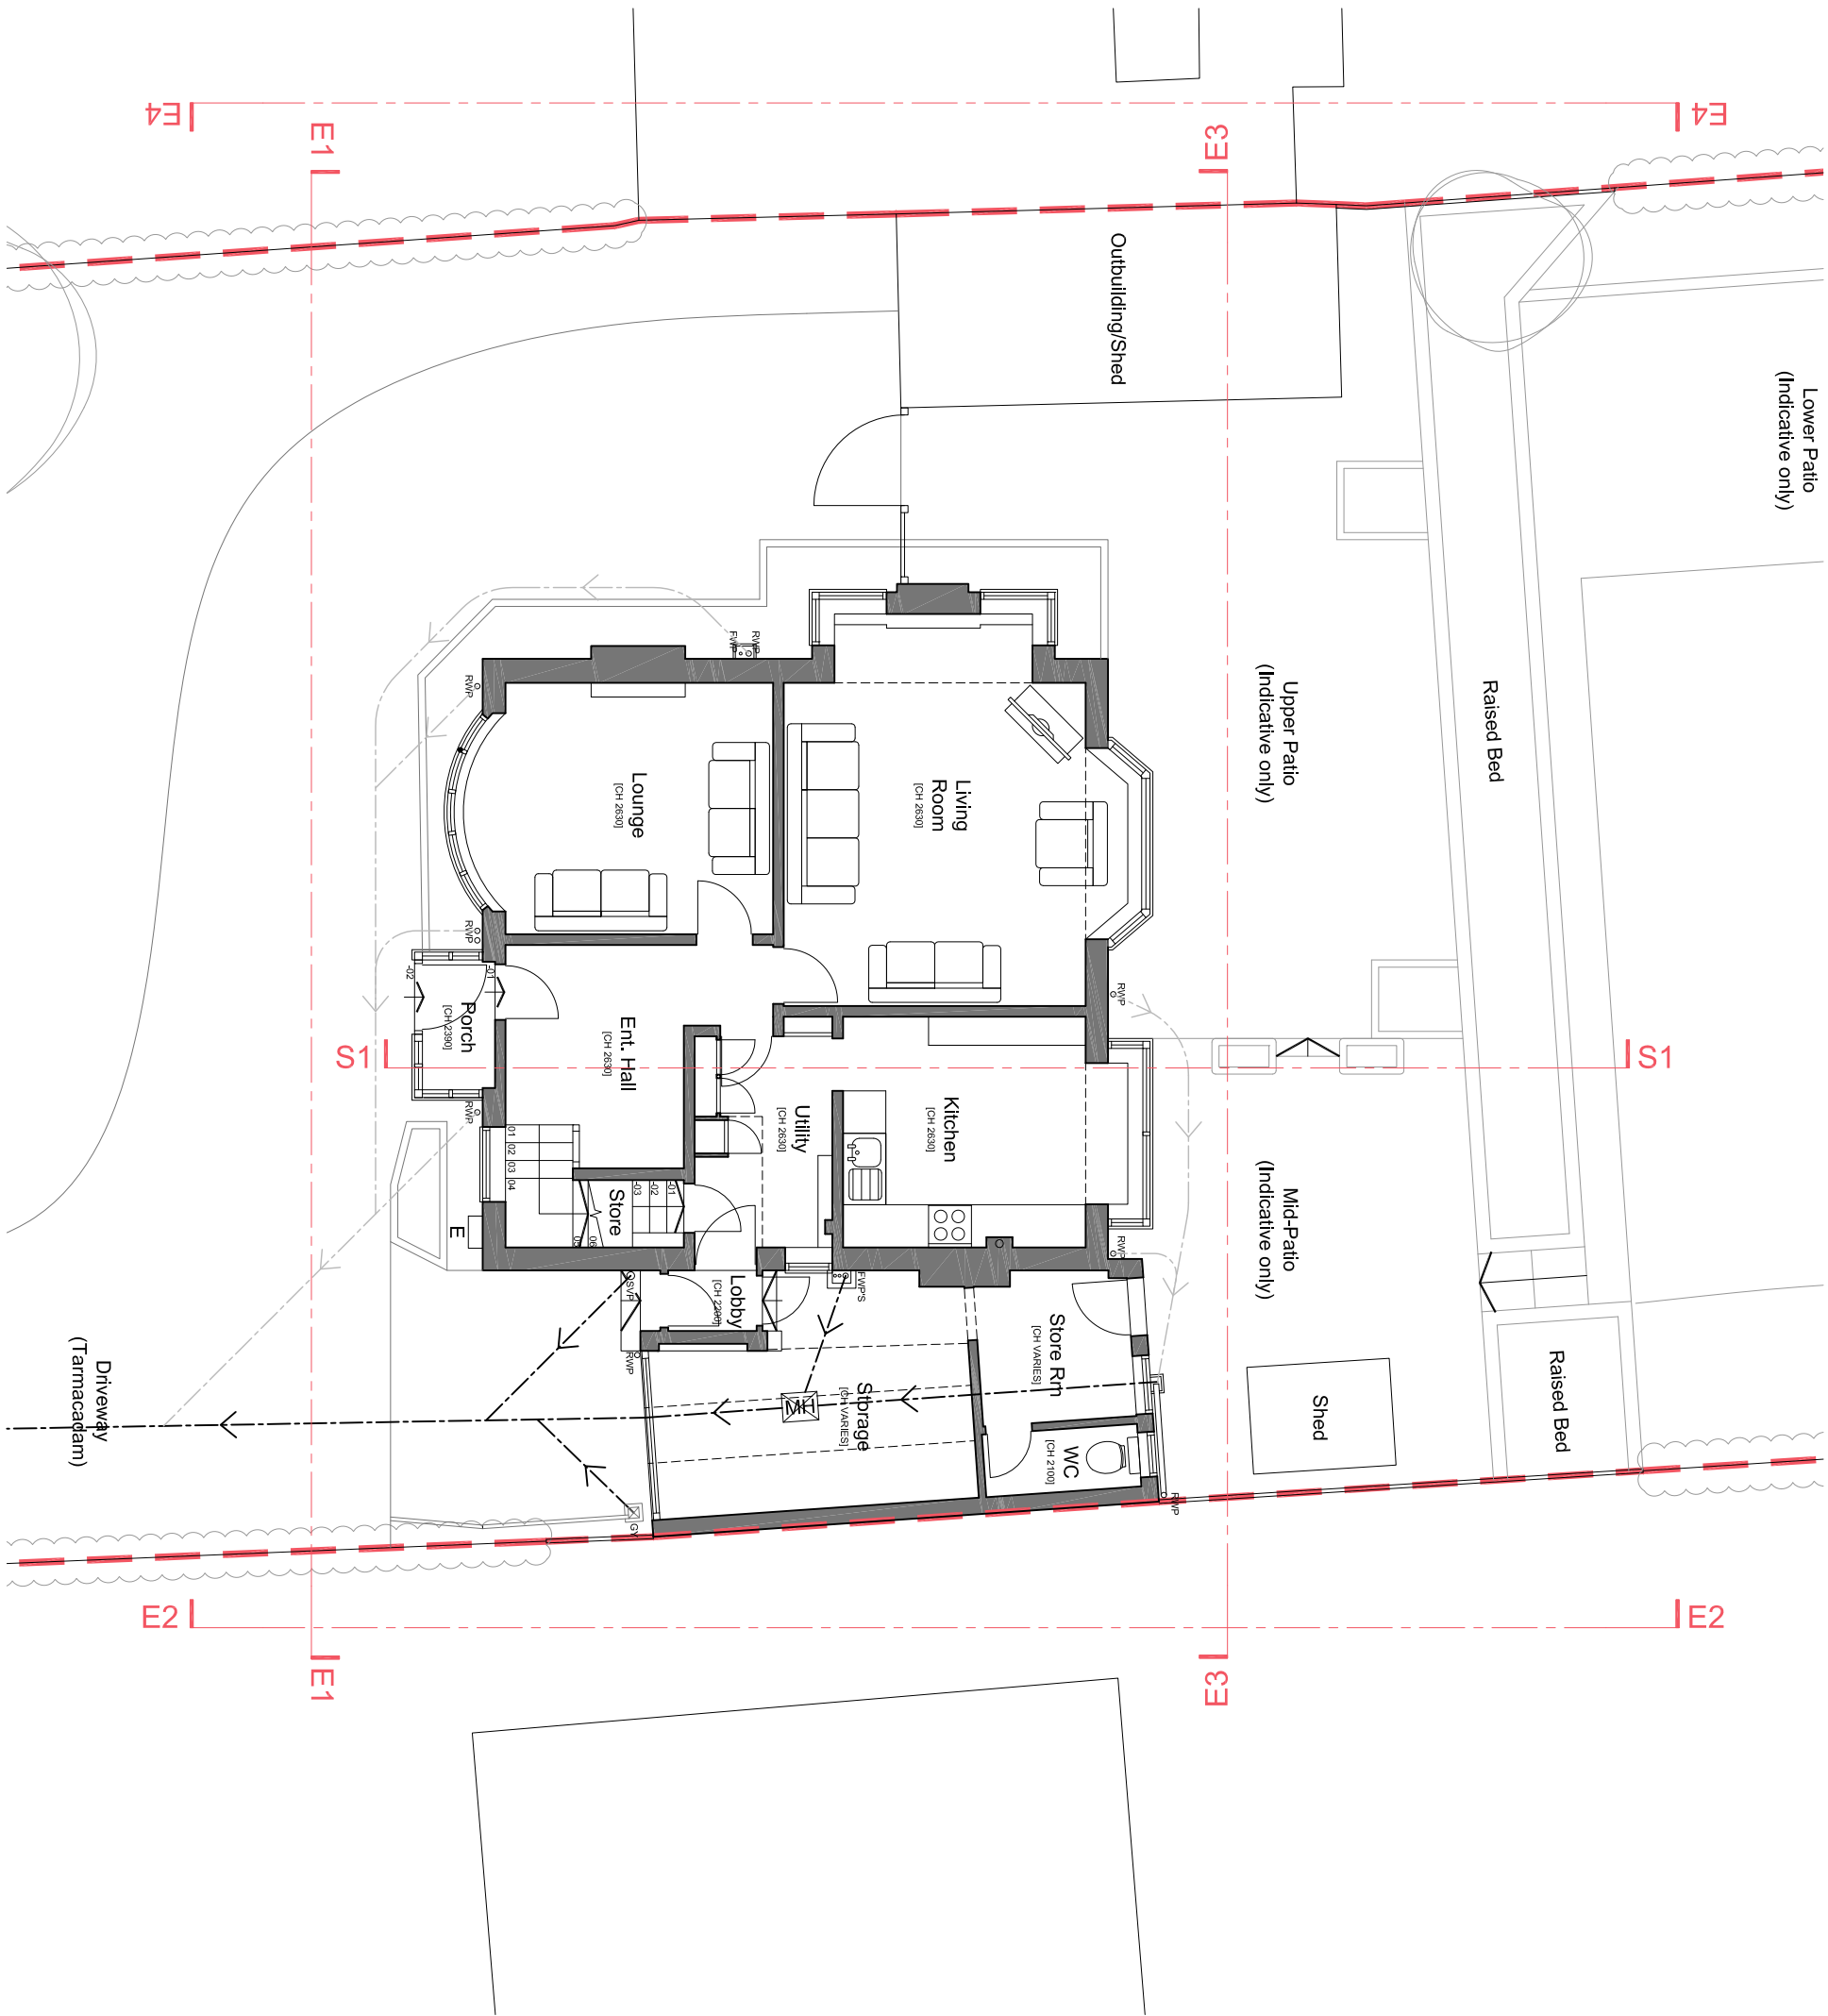


SCALE 1 : 100
SCALE 1 : 1

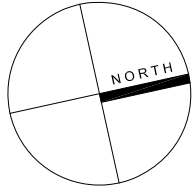


Notes
Dimensions to be written on site. Placed dimensions to take preference to those scaled.
Architect.
This drawing is the property and copyright of AGArchitecture and is issued on the condition it is not reproduced, reissued or disclosed to any unauthorised person(s), either wholly or in part without the written consent of AGArchitecture.
Ordnance Survey material is used with the permission of The Controller of the HMSO.
© Crown Copyright AR 158670.

Revisions

Rev	Date	Text
A	01.10.17	Drawing revised
B	12.12.2017	Annotation 'Do not scale' omitted

KEY

 

= Site boundary



= Known drainage run



= Indicative drainage run

Client Mr & Mrs L. Derbyshire
Project 78 Macclesfield Road
Drawing Existing Ground Floor Plan

Date May 2017
Scale 1:100 @ A3
Dwg. no. P06-E003 B



7 Peak View Sterndale Mfr. Buxton SK17 9QB
t: 07840 170 160 e: gilbert-alex@sky.com