



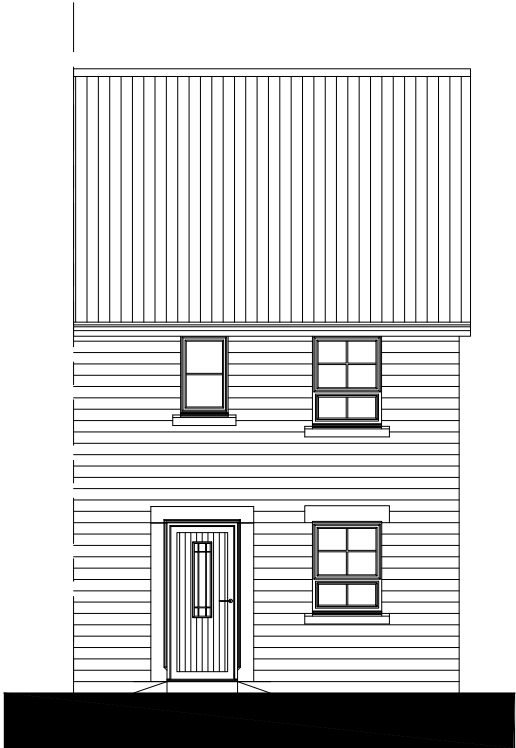


FRONT ELEVATION




REAR ELEVATION

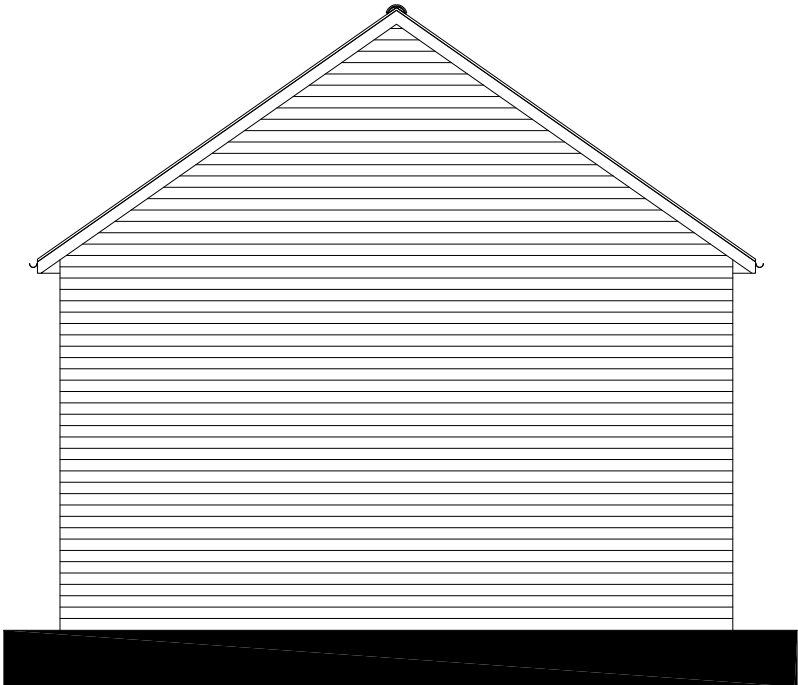


SIDE ELEVATION

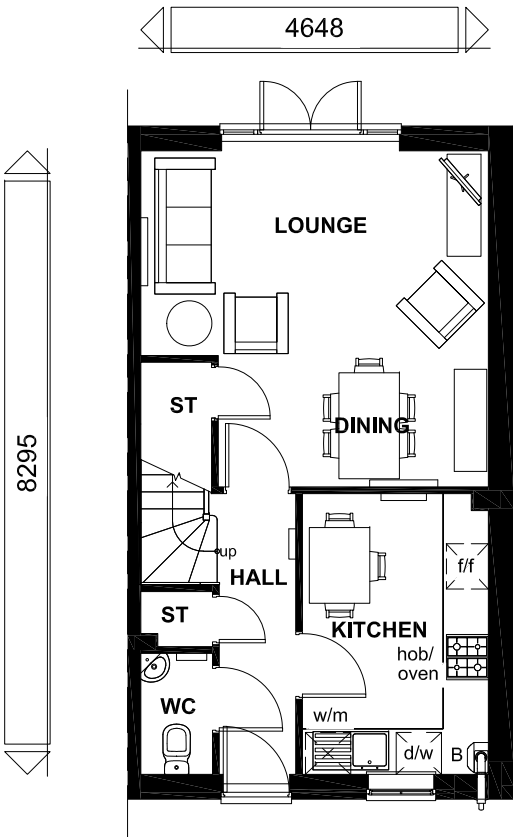

GROUND FLOOR

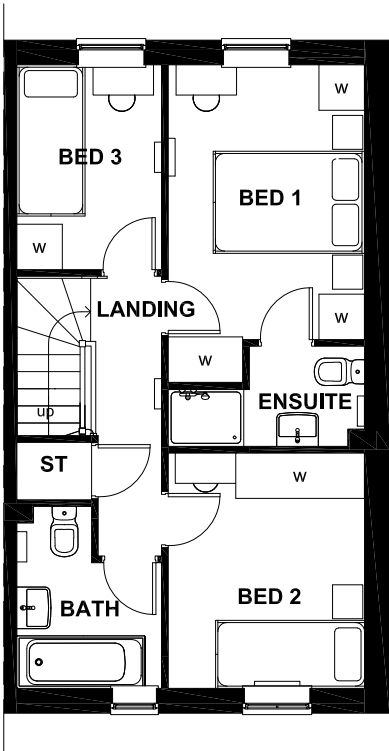

FIRST FLOOR

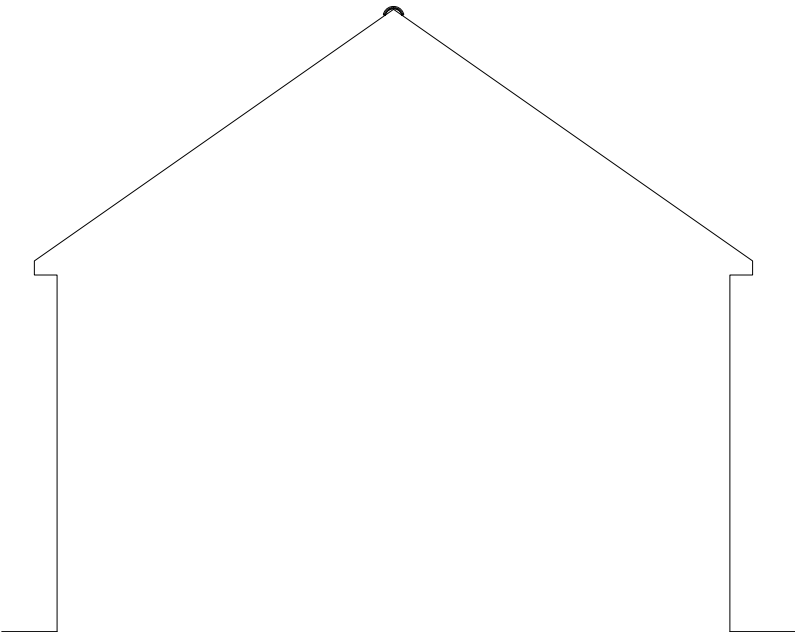

SIDE ELEVATION

Floor Area: 830 ft² / 77.1 m²

Sales Name: Folkestone Classic (End)
House Type Code: BFKS 00CE
Spec: STATESMAN Drawing No: 01
Drawn: GDT
Checked: GDT
Date: April 2016
Scale: 1 : 100 @ A3

WARNING TO HOUSE-PURCHASERS
Buyers are warned that this is a working drawing and the contents of this drawing may be subject to change during the progress of the build process. The layout, form, content, and dimensions specified are included for general guidance only. Whilst we make every effort to ensure our drawings are up to date there may be changes in regulations and/or re-planning. Purchasers are advised to check with Sales Adviser whether any alterations have been made to this drawing. The contents of this drawing do not constitute a contract, part of any contract or warranty unless specifically incorporated into the contract. They should not be relied upon for the purposes of entering into a contract to purchase any property.

Planning	
Rev	Description
A	Refer to Data Sheet for full revision description

Rev	Date
	Oct 2016



BARRATT
DEVELOPMENTS PLC