



1 Existing Serpentine Elevation
Scale: 1:400

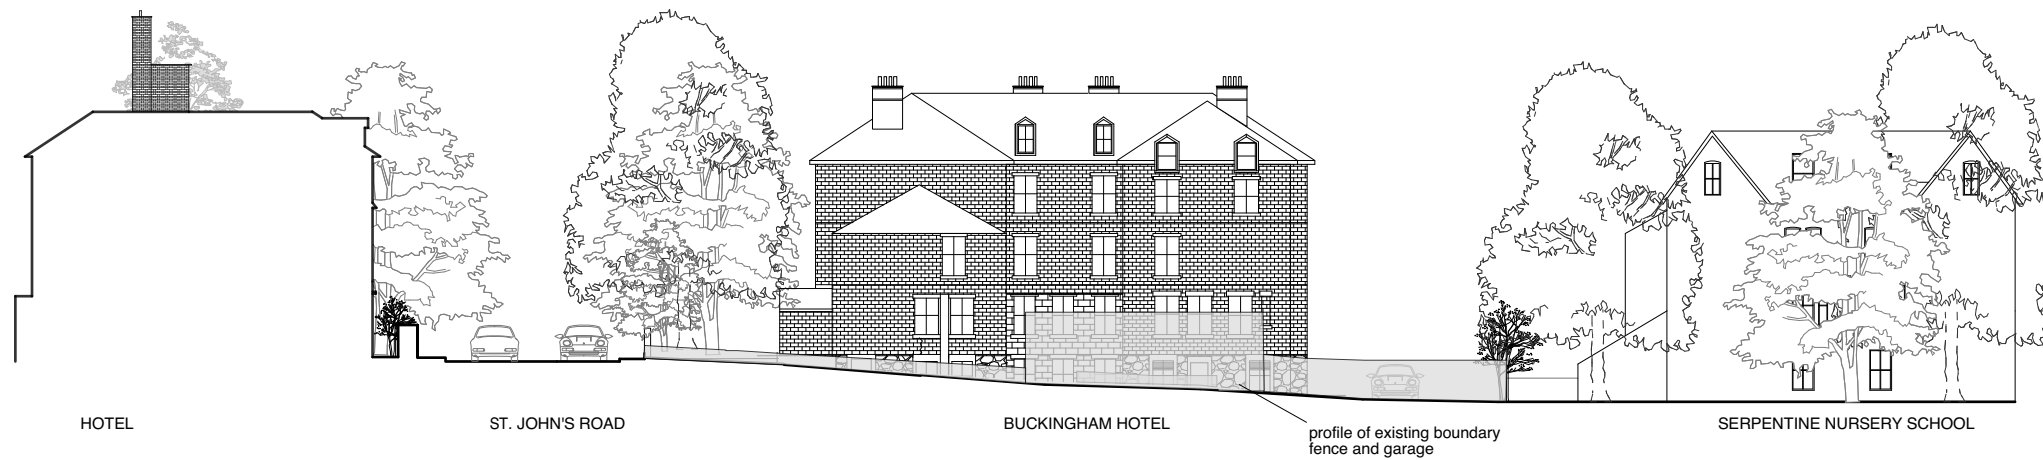

2 Existing Rear Elevation
Scale: 1:400

 

project : Buckingham Hotel, Buxton
 title : Existing Elevations
 scale : 1:400@ A3
 dwg no: BH_04
 status : Planning Application
 date : May 2018

boyarsky murphy architects
 64 oakley square london nw1 1nj
 t: 020 7388 3572 e : mail@boyarskymurphy.com