

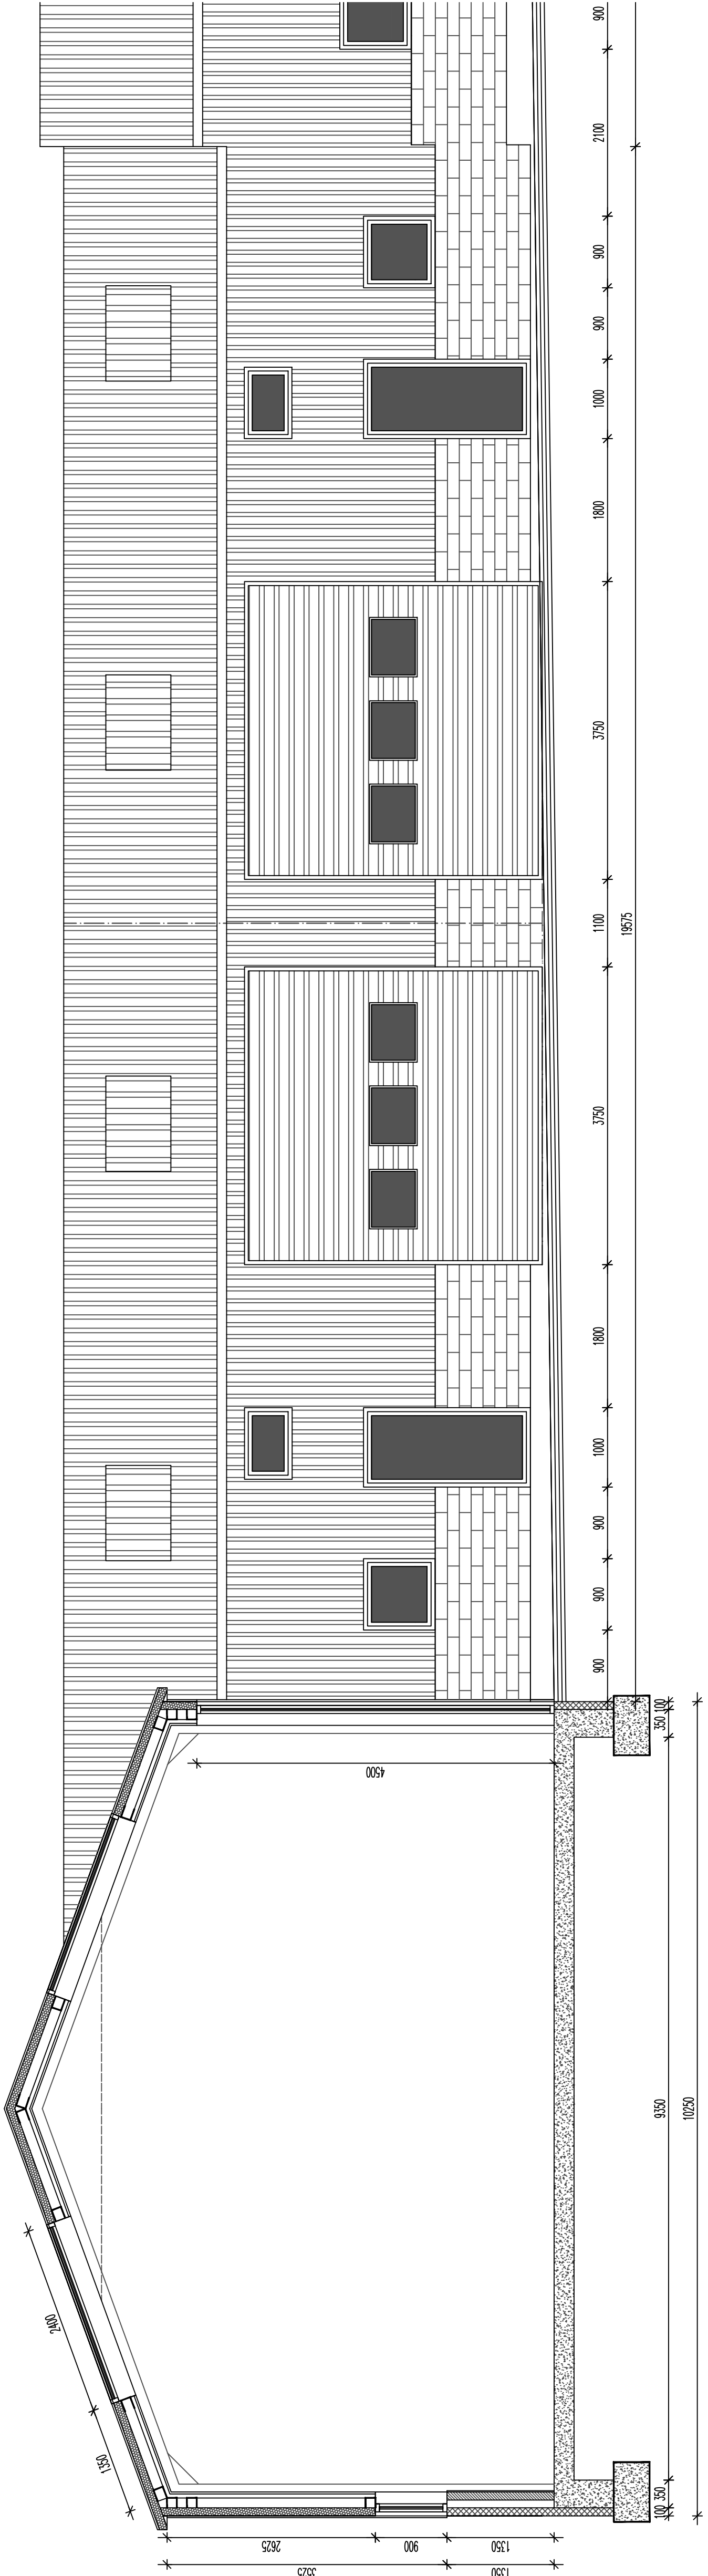


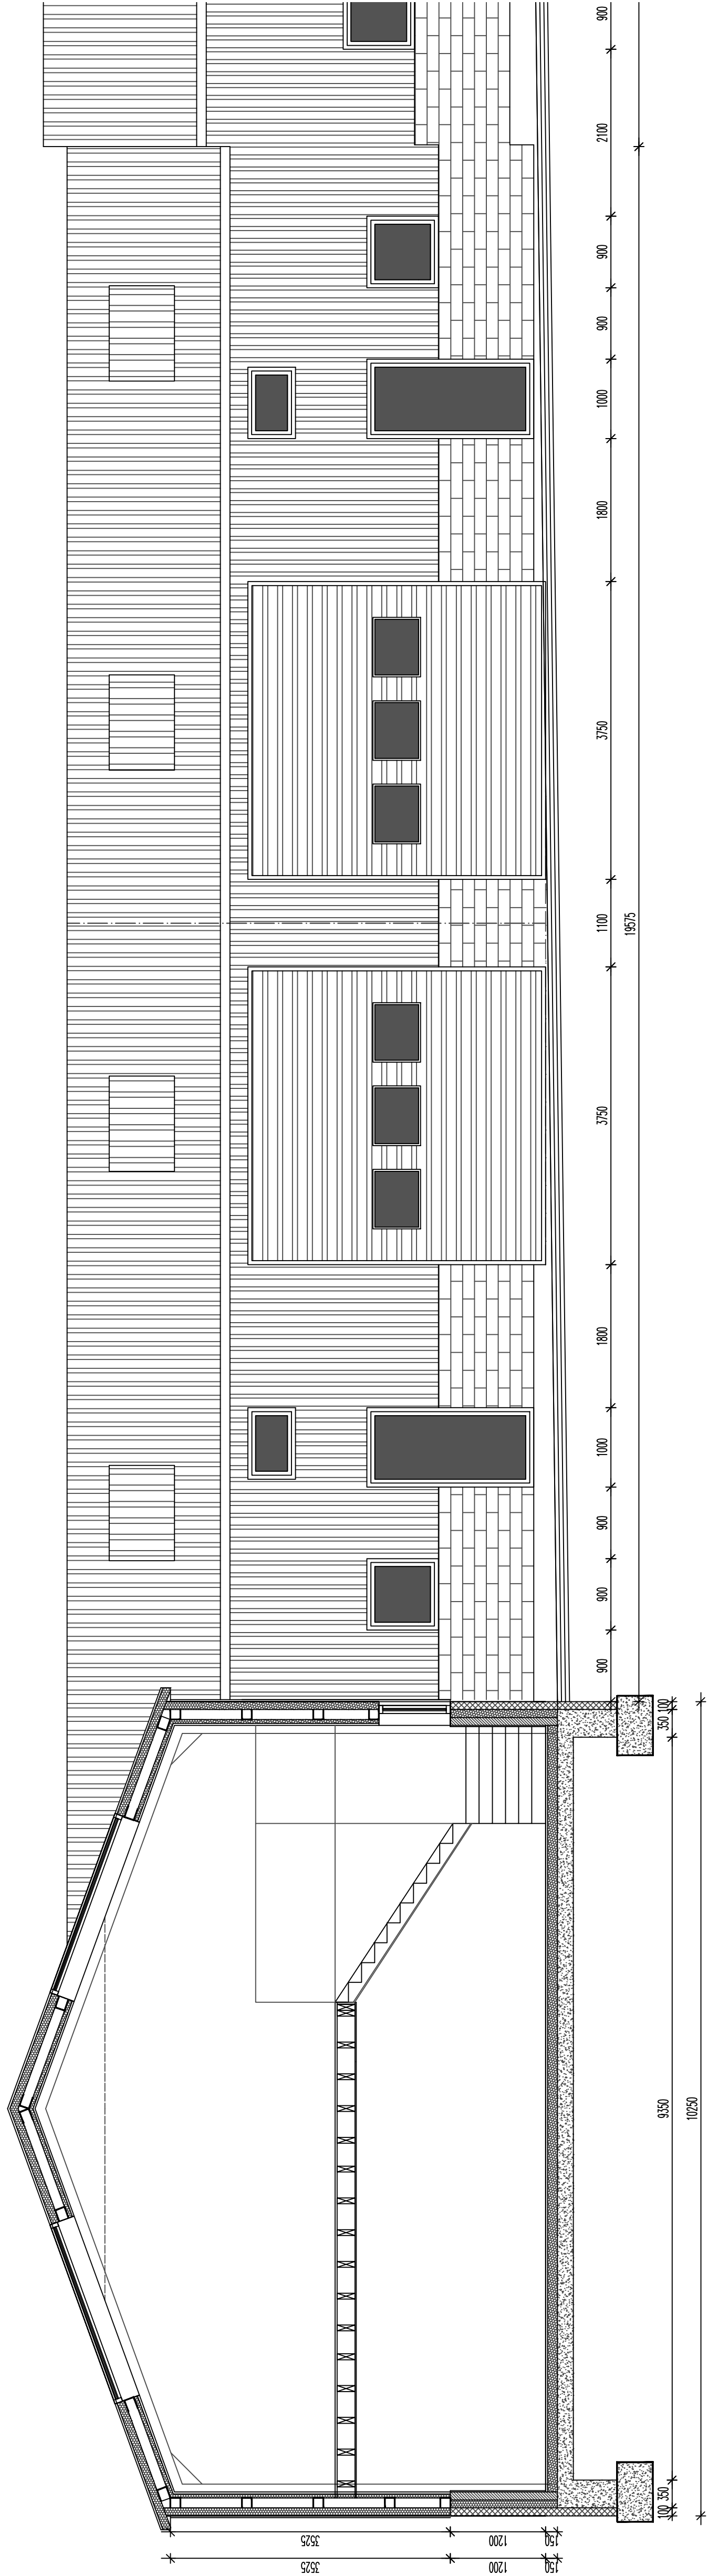

STADEN LANE, BUXTON UNITS 3 & 4

FRONT ELEVATION UNITS 3&4 - SECTION 1-2 1:50

 

REVISIONS:

PROPOSED UNITS 3&4

B1 COMMERCIAL SITE

STADEN LANE UNITS 3&4

SCALE: 1:50

DATE: JAN'18

DRAWN: AJS

CHECKED: AJS

32 cart road,
buxton,
derbyshire,
sk17 6wf.
t: 01298 28082
m: 07794 400237

32 cart road,
buxton,
derbyshire,
sk17 6wf.
t: 01298 28082
m: 07794 400237

USE FIXED DIMENSIONS ONLY, IF IN DOUBT ASK.

©THE DRAWING AND THE BUILDING WORKS SHOWN ARE THE COPYRIGHT OF AJS ARCHITECTURE
AND MAY NOT BE REPRODUCED OR ADAPTED EXCEPT BY WRITTEN PERMISSION. NO LIABILITY WILL BE ACCEPTED
FOR INACCURACIES MADE BY THIRD PERSONS.

A.J.S ARCHITECTURE

32 cart road,
buxton,
derbyshire,
sk17 6wf.
t: 01298 28082
m: 07794 400237

DRAWING No:

PROPOSED 12A

B REGS COMPLIANT