




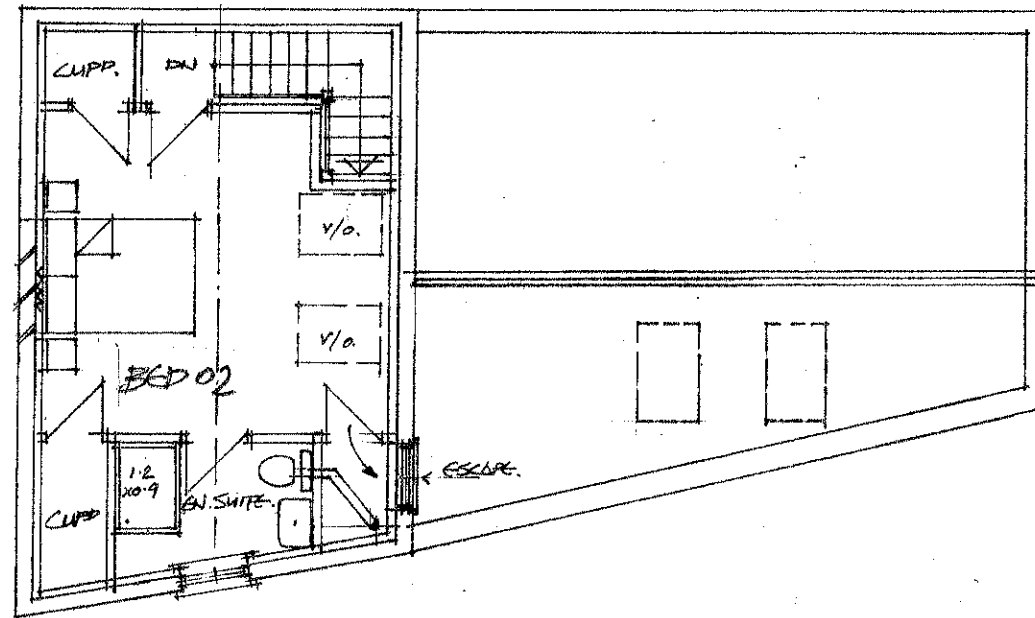


FIRST FLOOR PLAN.

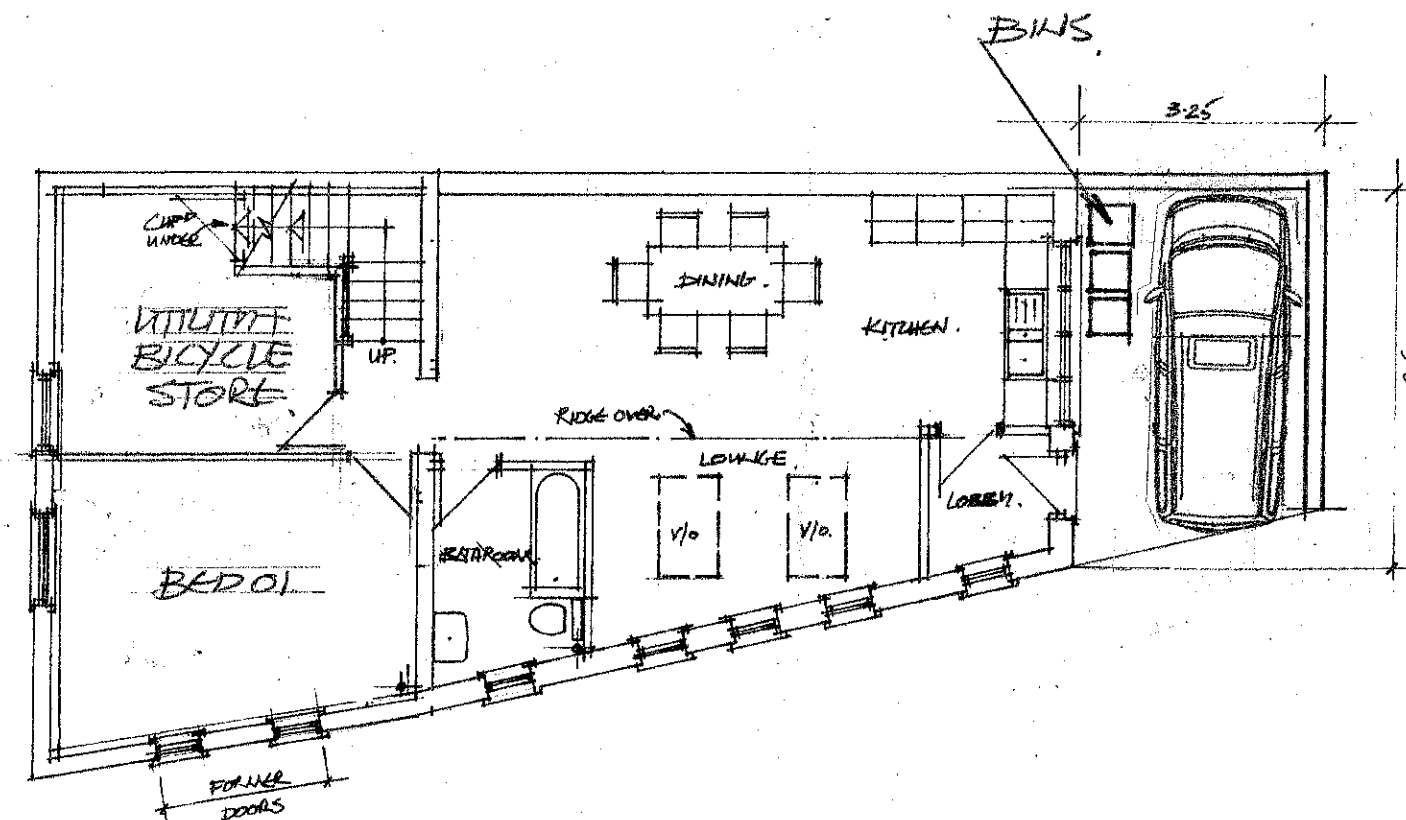


GROUND FLOOR PLAN.

 

CLIENT:	MR. M. HIGGINS		
PROJECT:	11 A FANVEL ROAD GLOSSOP.		
TITLE:	PROPOSED PLANS		
A P DESIGN ARCHITECTS AND PLANNING CONSULTANTS 4 KINDER VIEW, NEW MILLS, HIGH PEAK SK22 4DB TEL: 01863742169 MOB: 07914812970			
SCALE	DRAWING NO	REV	
1:100.	02	B	

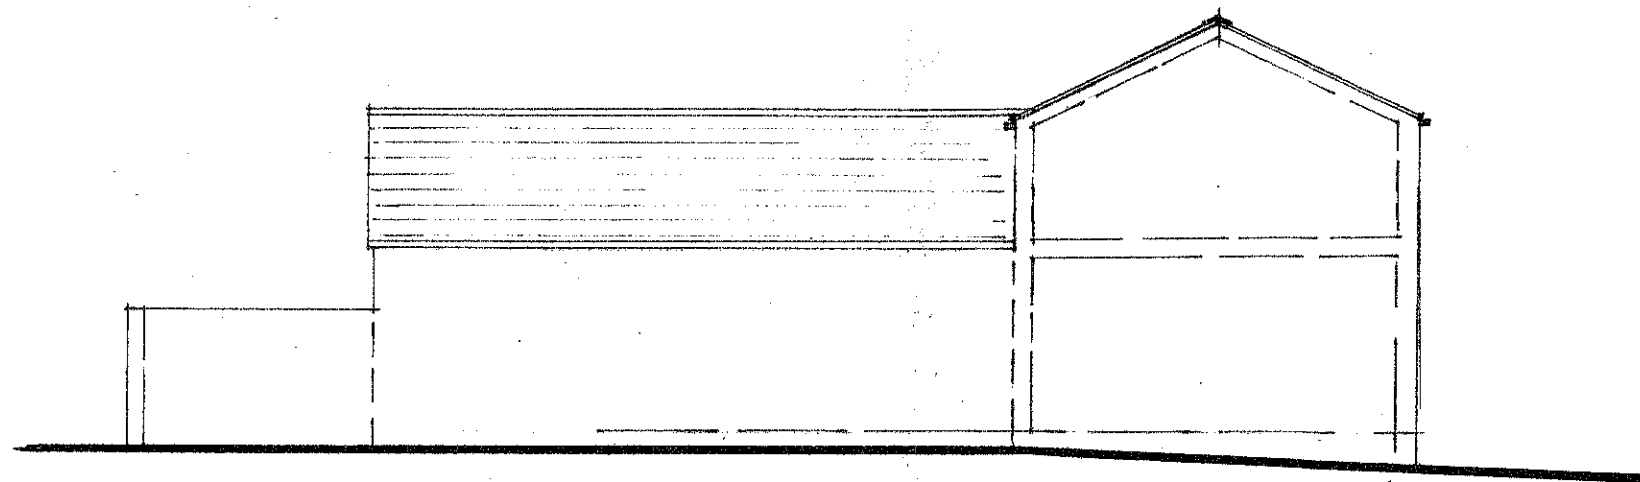


NORTH EAST ELEVATION

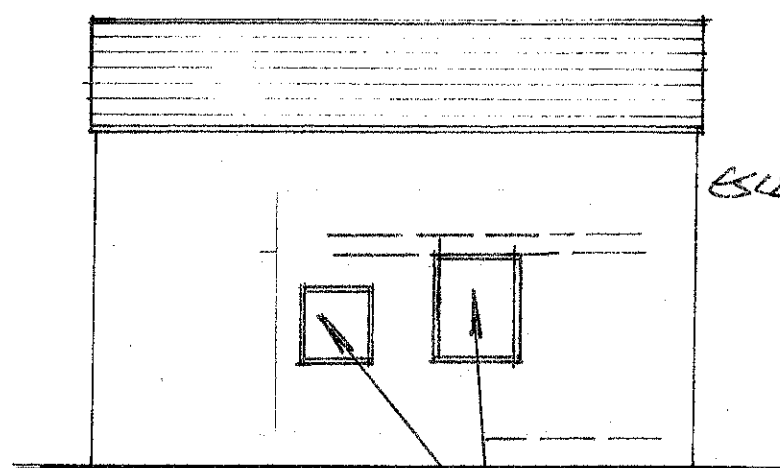


NORTH WEST ELEVATION

WINDOWS AS
EXISTING.
FIXED LIGHTS.

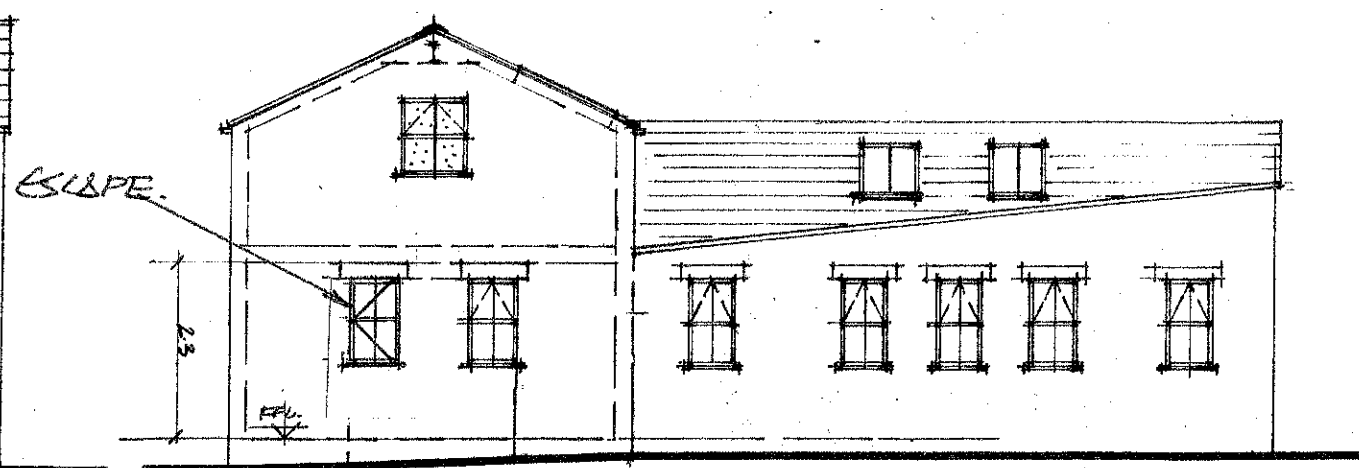

SOUTH WEST ELEVATION

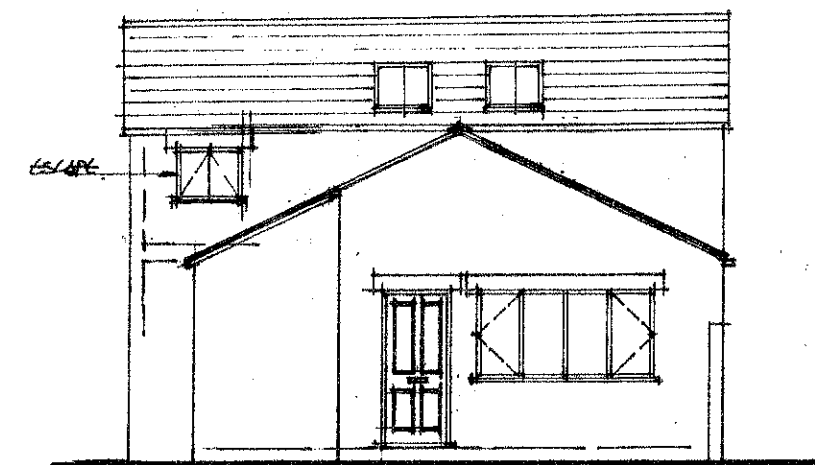

SOUTH EAST ELEVATION

0 1 2 3 4 5

SCALE METRES

CLIENT:	MR. M. HIGGINS		
PROJECT:	11 A FANVEL ROAD GLOSSOP		
TITLE:	PROPOSED ELEVATIONS		
A P DESIGN ARCHITECTS AND PLANNING CONSULTANTS 4 KINDER VIEW, NEW MILLS, HIGH PEAK SK22 4DB TEL: 01663742169 MOB: 07814612970			
SCALE	DRAWING NO	REV	
1:100	03	A	