



Proposed Ground Floor Plan

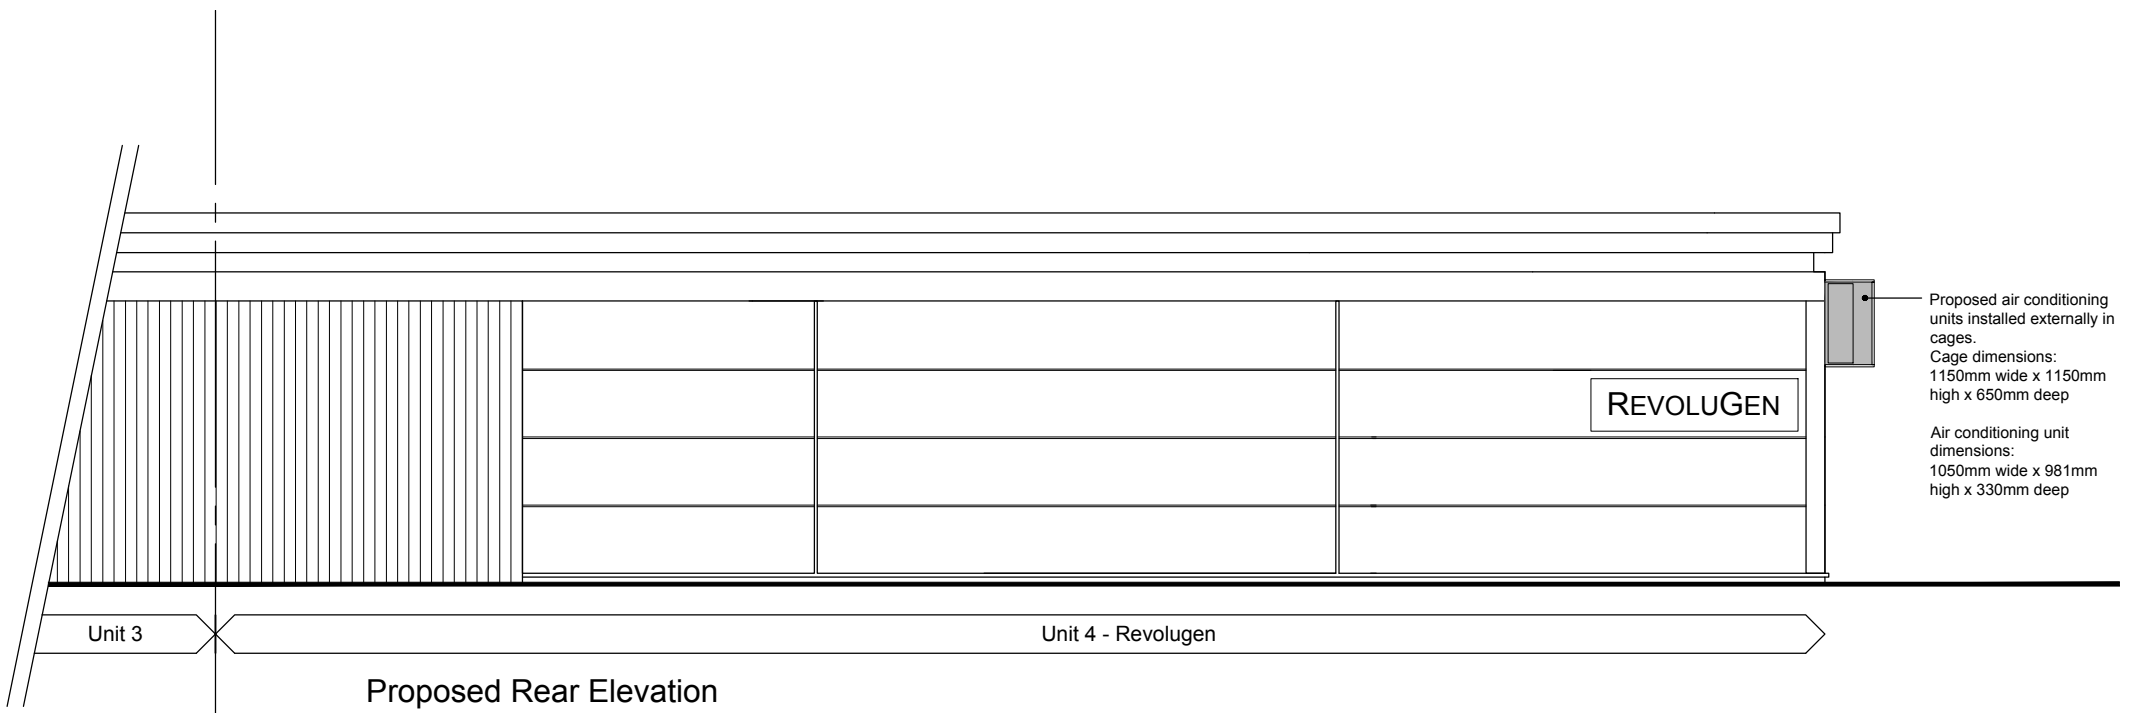

Proposed Rear Elevation

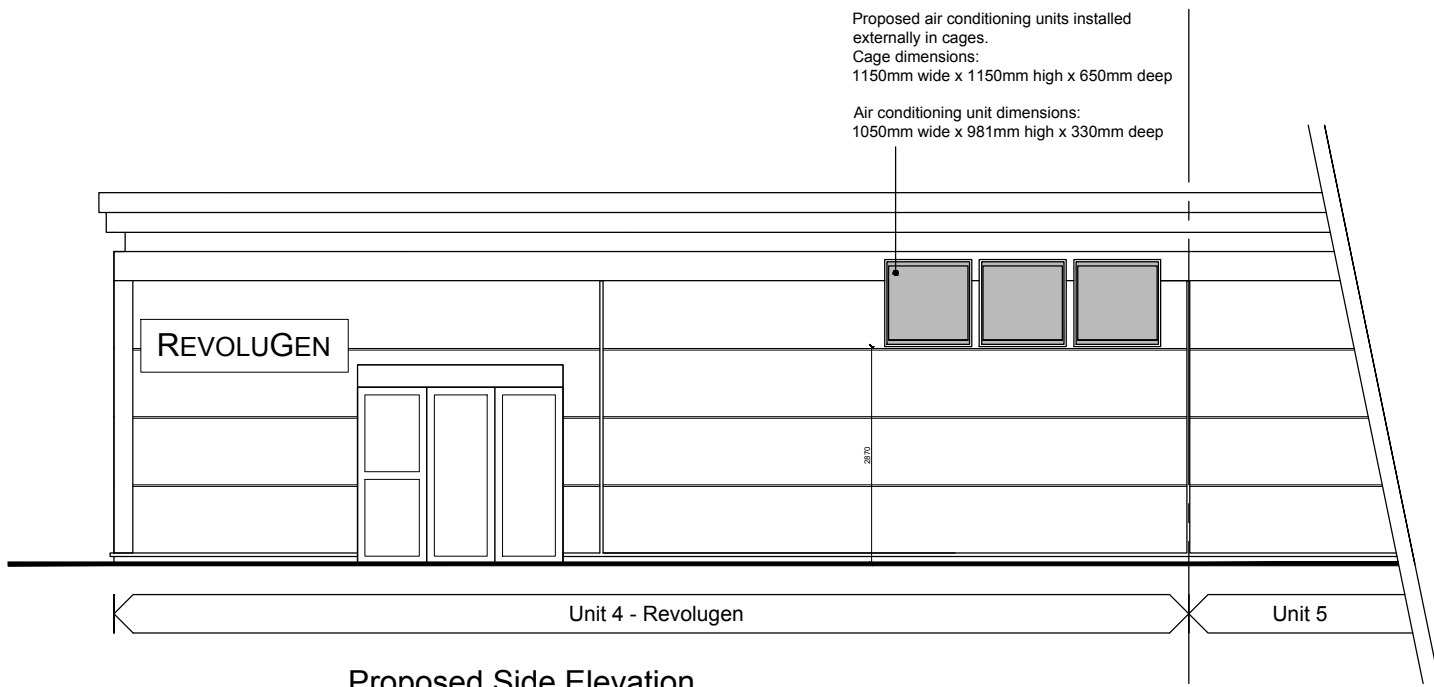

Proposed Side Elevation



Metric scale



Client:	
Revolugen	
Unit 4, Rossington Place, Graphite Way, Hadfield, Derbyshire, SK13 1QG	
Project:	
Proposed installation of 3no air conditioning units to external elevation	
Title:	
Proposed Plans & Elevations	
Scale: 1:100 @ A3	
Drawn:	Date:
C.K.	June 2018
Project no.:	Drawing no.:
2813	2813-003

PLANMART LIMITED  
9, GEORGE STREET, GLOSSOP,  
DERBYSHIRE SK13 8AY.  
TEL: 01457 863153