


FIRST FLOOR PLAN
SCALE 1.50 @ A1



SOUTH ELEVATION
SCALE 1.100 @ A1




EAST ELEVATION
SCALE 1.100 @ A1

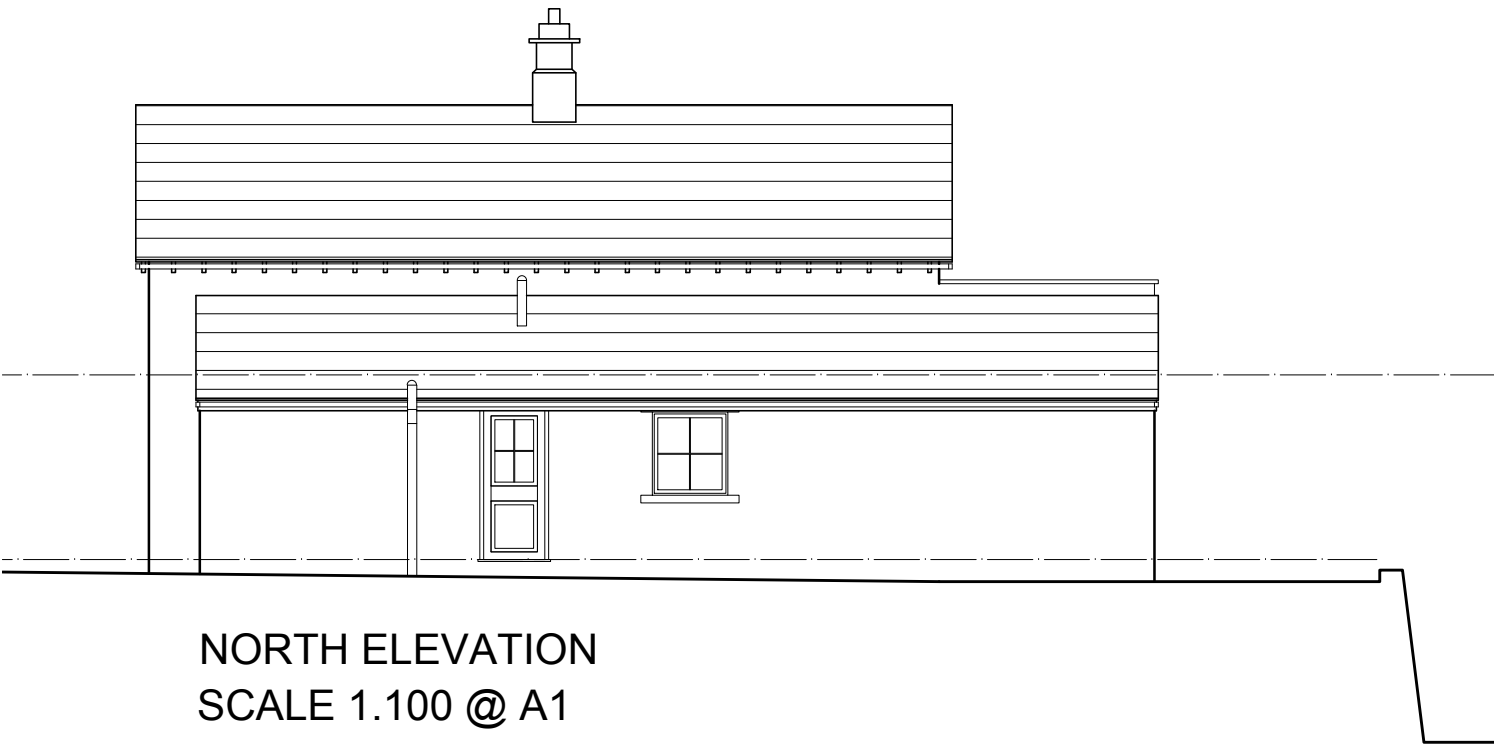



NORTH ELEVATION
SCALE 1.100 @ A1



WEST ELEVATION
SCALE 1.100 @ A1

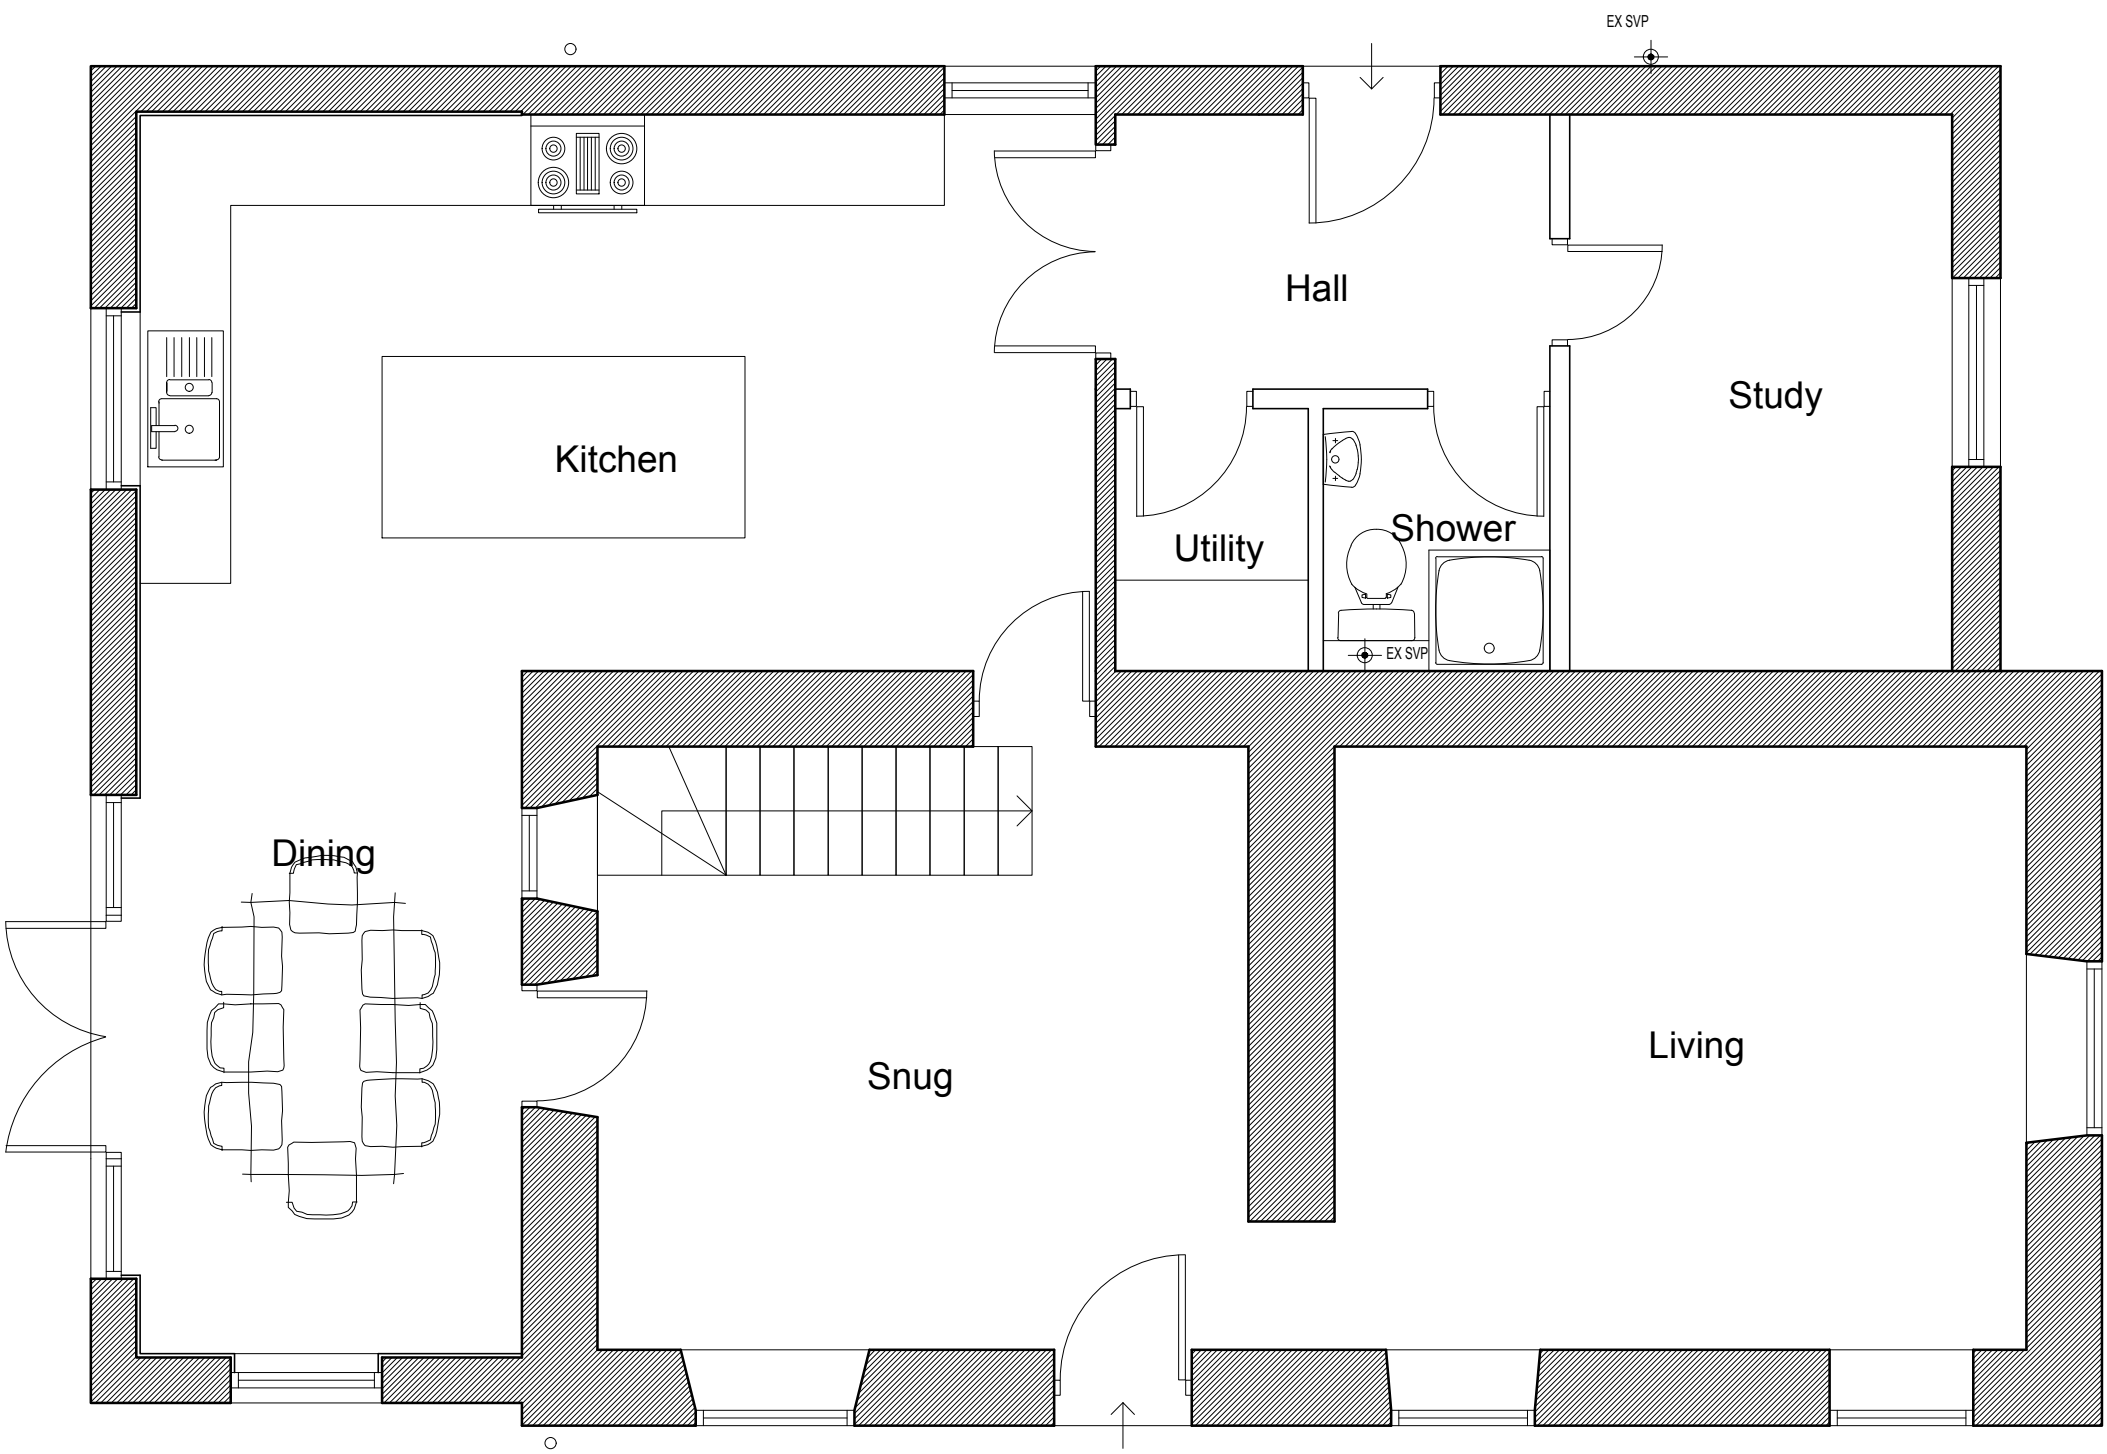

GROUND FLOOR PLAN
SCALE 1.50 @ A1

 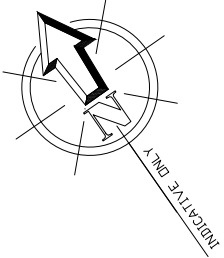

ROOF PLAN
SCALE 1.100 @ A1

Revision
Date

RMBD
RICHARD
MUNDY
BUILDING
DESIGN LTD

Alterations & Extension
Brookside Cottage,
Macclesfield Old Road,
Buxton,
SK17 6TY
Mr E Holland

EXISTING
Plans, Elevations & Roof Plan

Richard Mundy Building Design Ltd.
Travel House, Buxton Road,
Bakewell, DE45 1BZ
Tel & Fax: 01629 815053
e-mail: info@rm-bd.co.uk

Date: July 2018	Scale: A3 issue 1.100/1.200	A1 issue 1.50/1.100
Ref: JM	Dwg. No. 1896-10	

© COPYRIGHT EXISTS ON THE DESIGNS AND INFORMATION SHOWN ON THIS DRAWING
The Contractor must verify all dimensions on site before making shop
drawings or commencing work of any kind.
Architect to be notified of any discrepancies in dimensions immediately.