


UNITS 7-4 1:50 GROUND FLOOR PLAN

PROPOSED 15

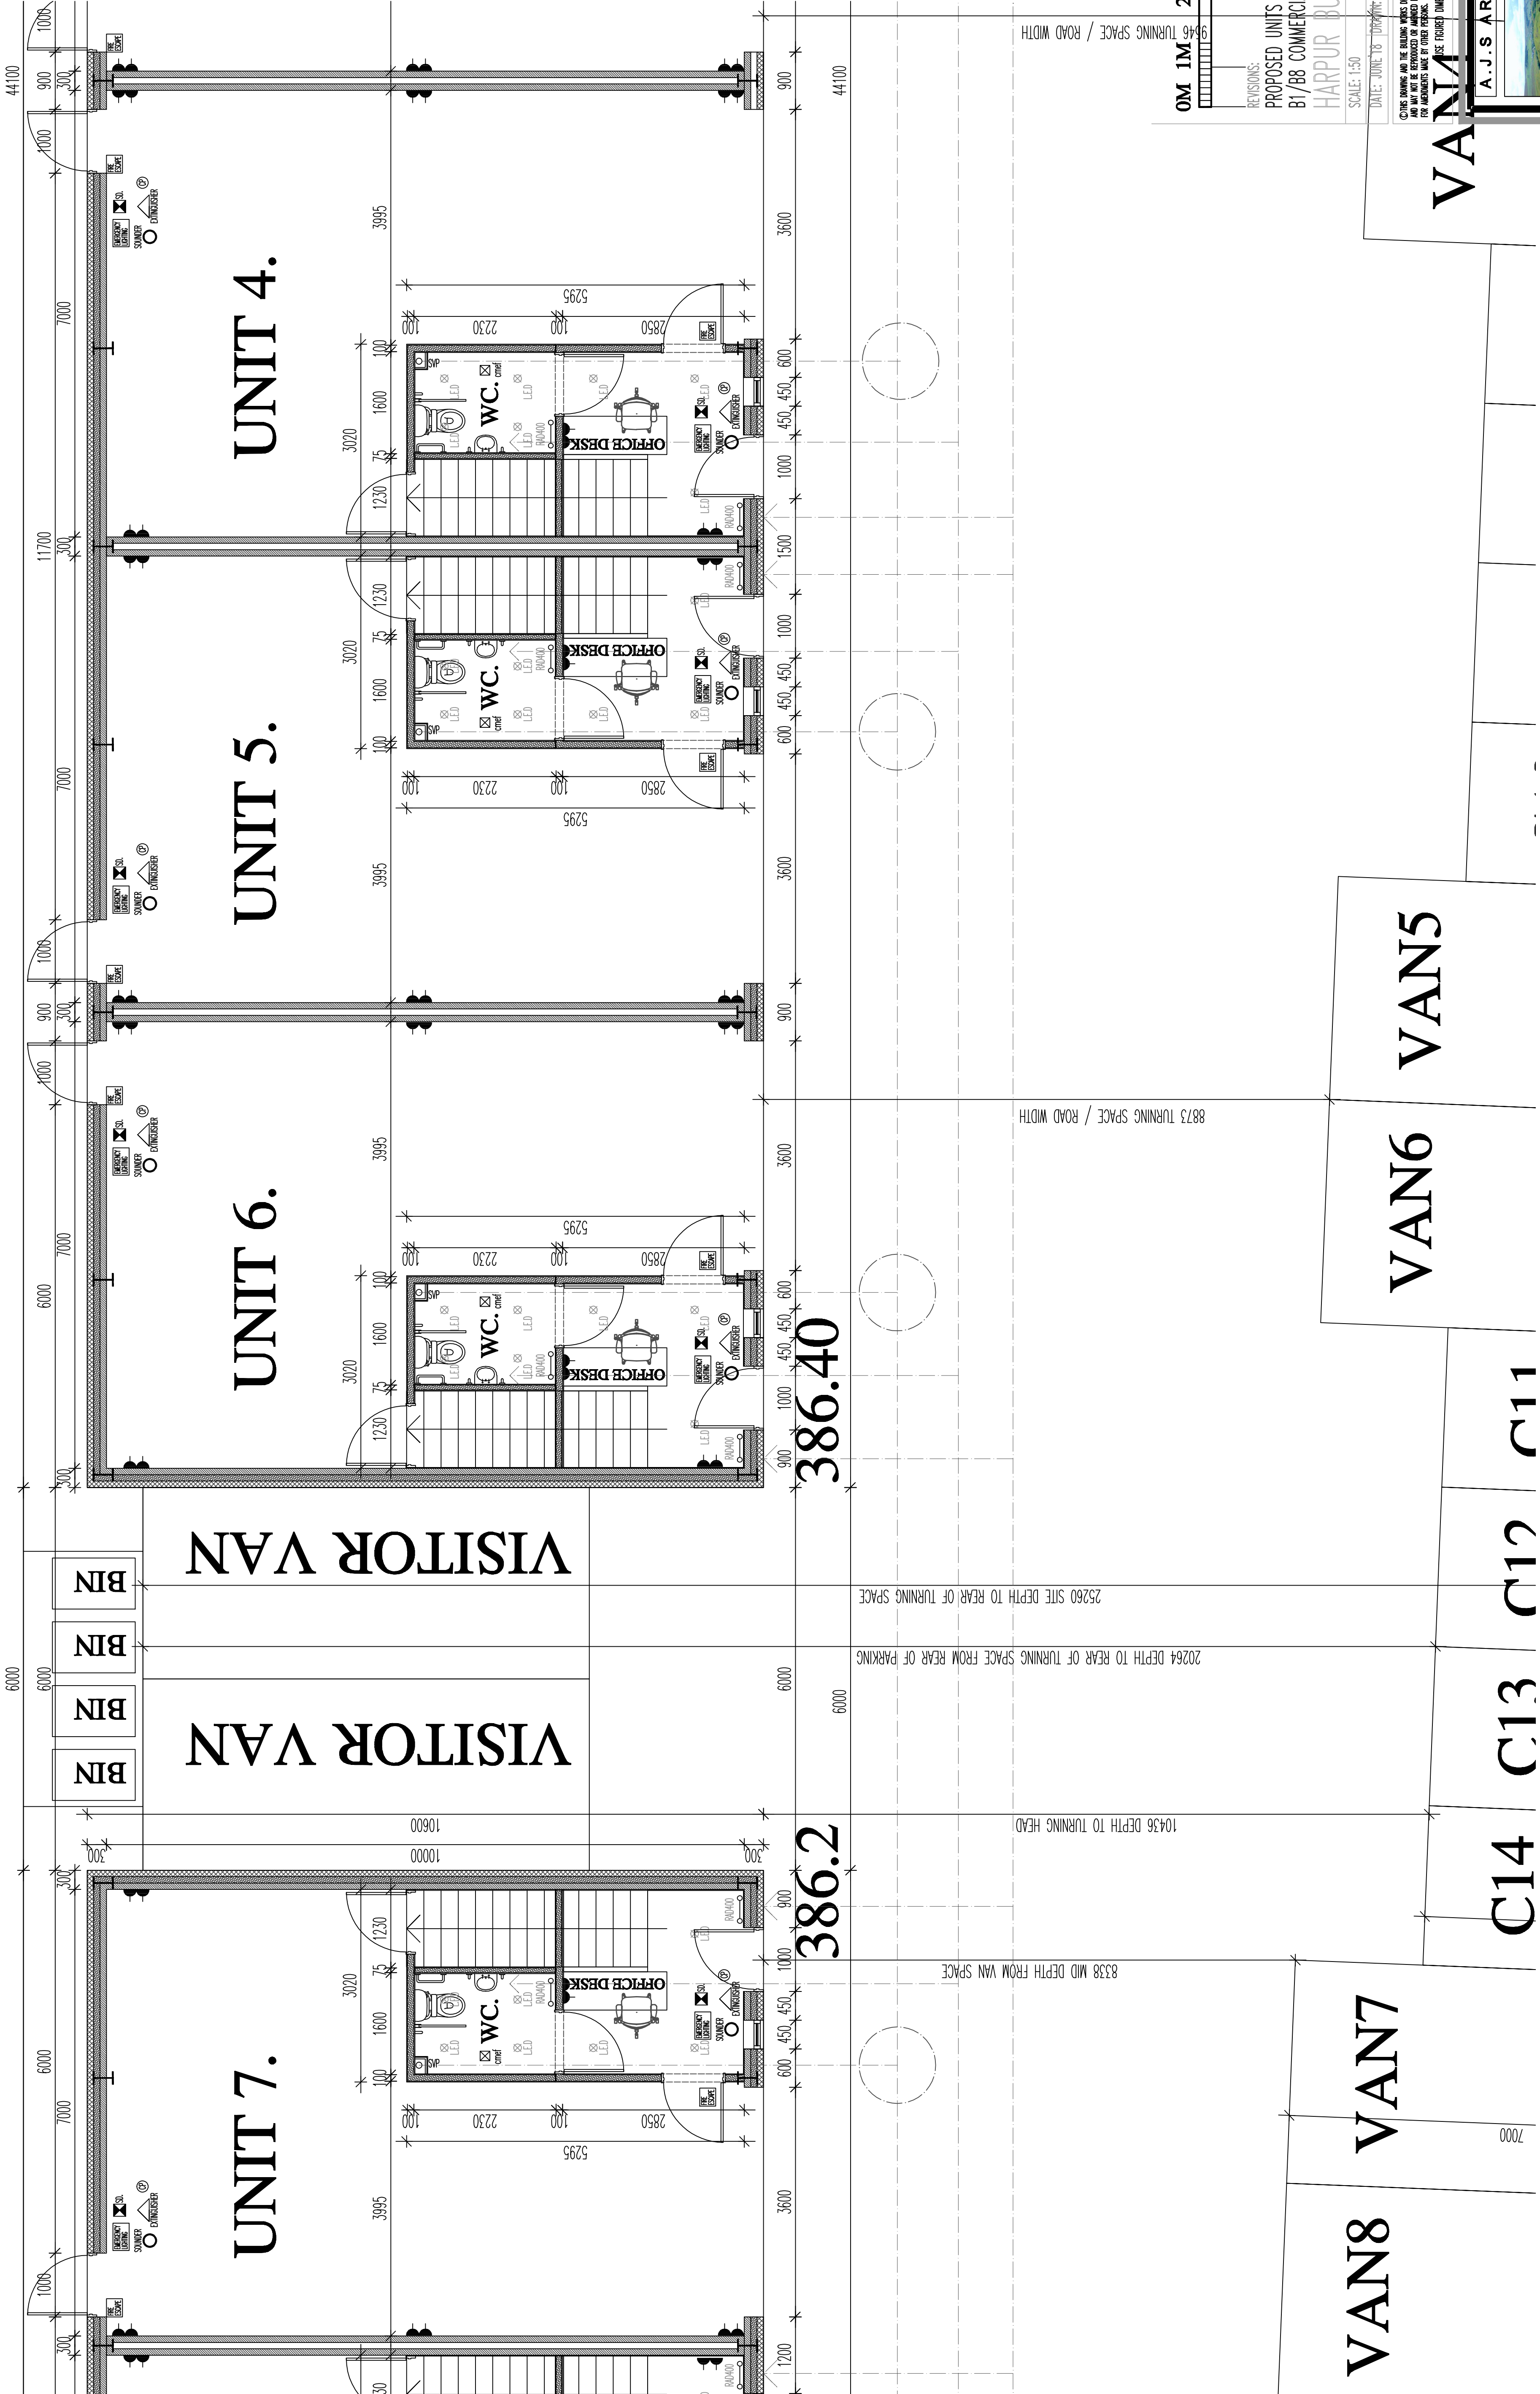

BI/B8, HARPUR HILL BUSINESS PARK
LAND OPPOSITE BUXTON AND LEEK COLLEGE SKILLSBASE CENTRE

VAN4

VAN6

VAN5

VAN8

VAN7

C14 C13 C12 C11

A. J. S ARCHITECTURE

32 cart road,
Buxton,
Derbyshire,
sk17 6w.
t: 01298 28082
m: 07794 400237

DRAWING No: PROPOSED 15

B REGS COMPLIANT

0M 1M 2M 3M

SCALE: 1:50
DATE: JUNE 15, 2014
CHECKED: AJS
DATE: JUNE 15, 2014
AJS

REVISIONS:
PROPOSED UNITS 7-4
B1/B8 COMMERCIAL SITE
HARPUR BUSINESS PARK

8338 MID DEPTH FROM VAN SPACE
10436 DEPTH TO TURNING HEAD
20264 DEPTH TO REAR OF TURNING SPACE FROM REAR OF PARKING
25260 SITE DEPTH TO REAR OF TURNING SPACE

8873 TURNING SPACE / ROAD WIDTH

9446 TURNING SPACE / ROAD WIDTH