



PART REAR ELEVATION AS PROPOSED

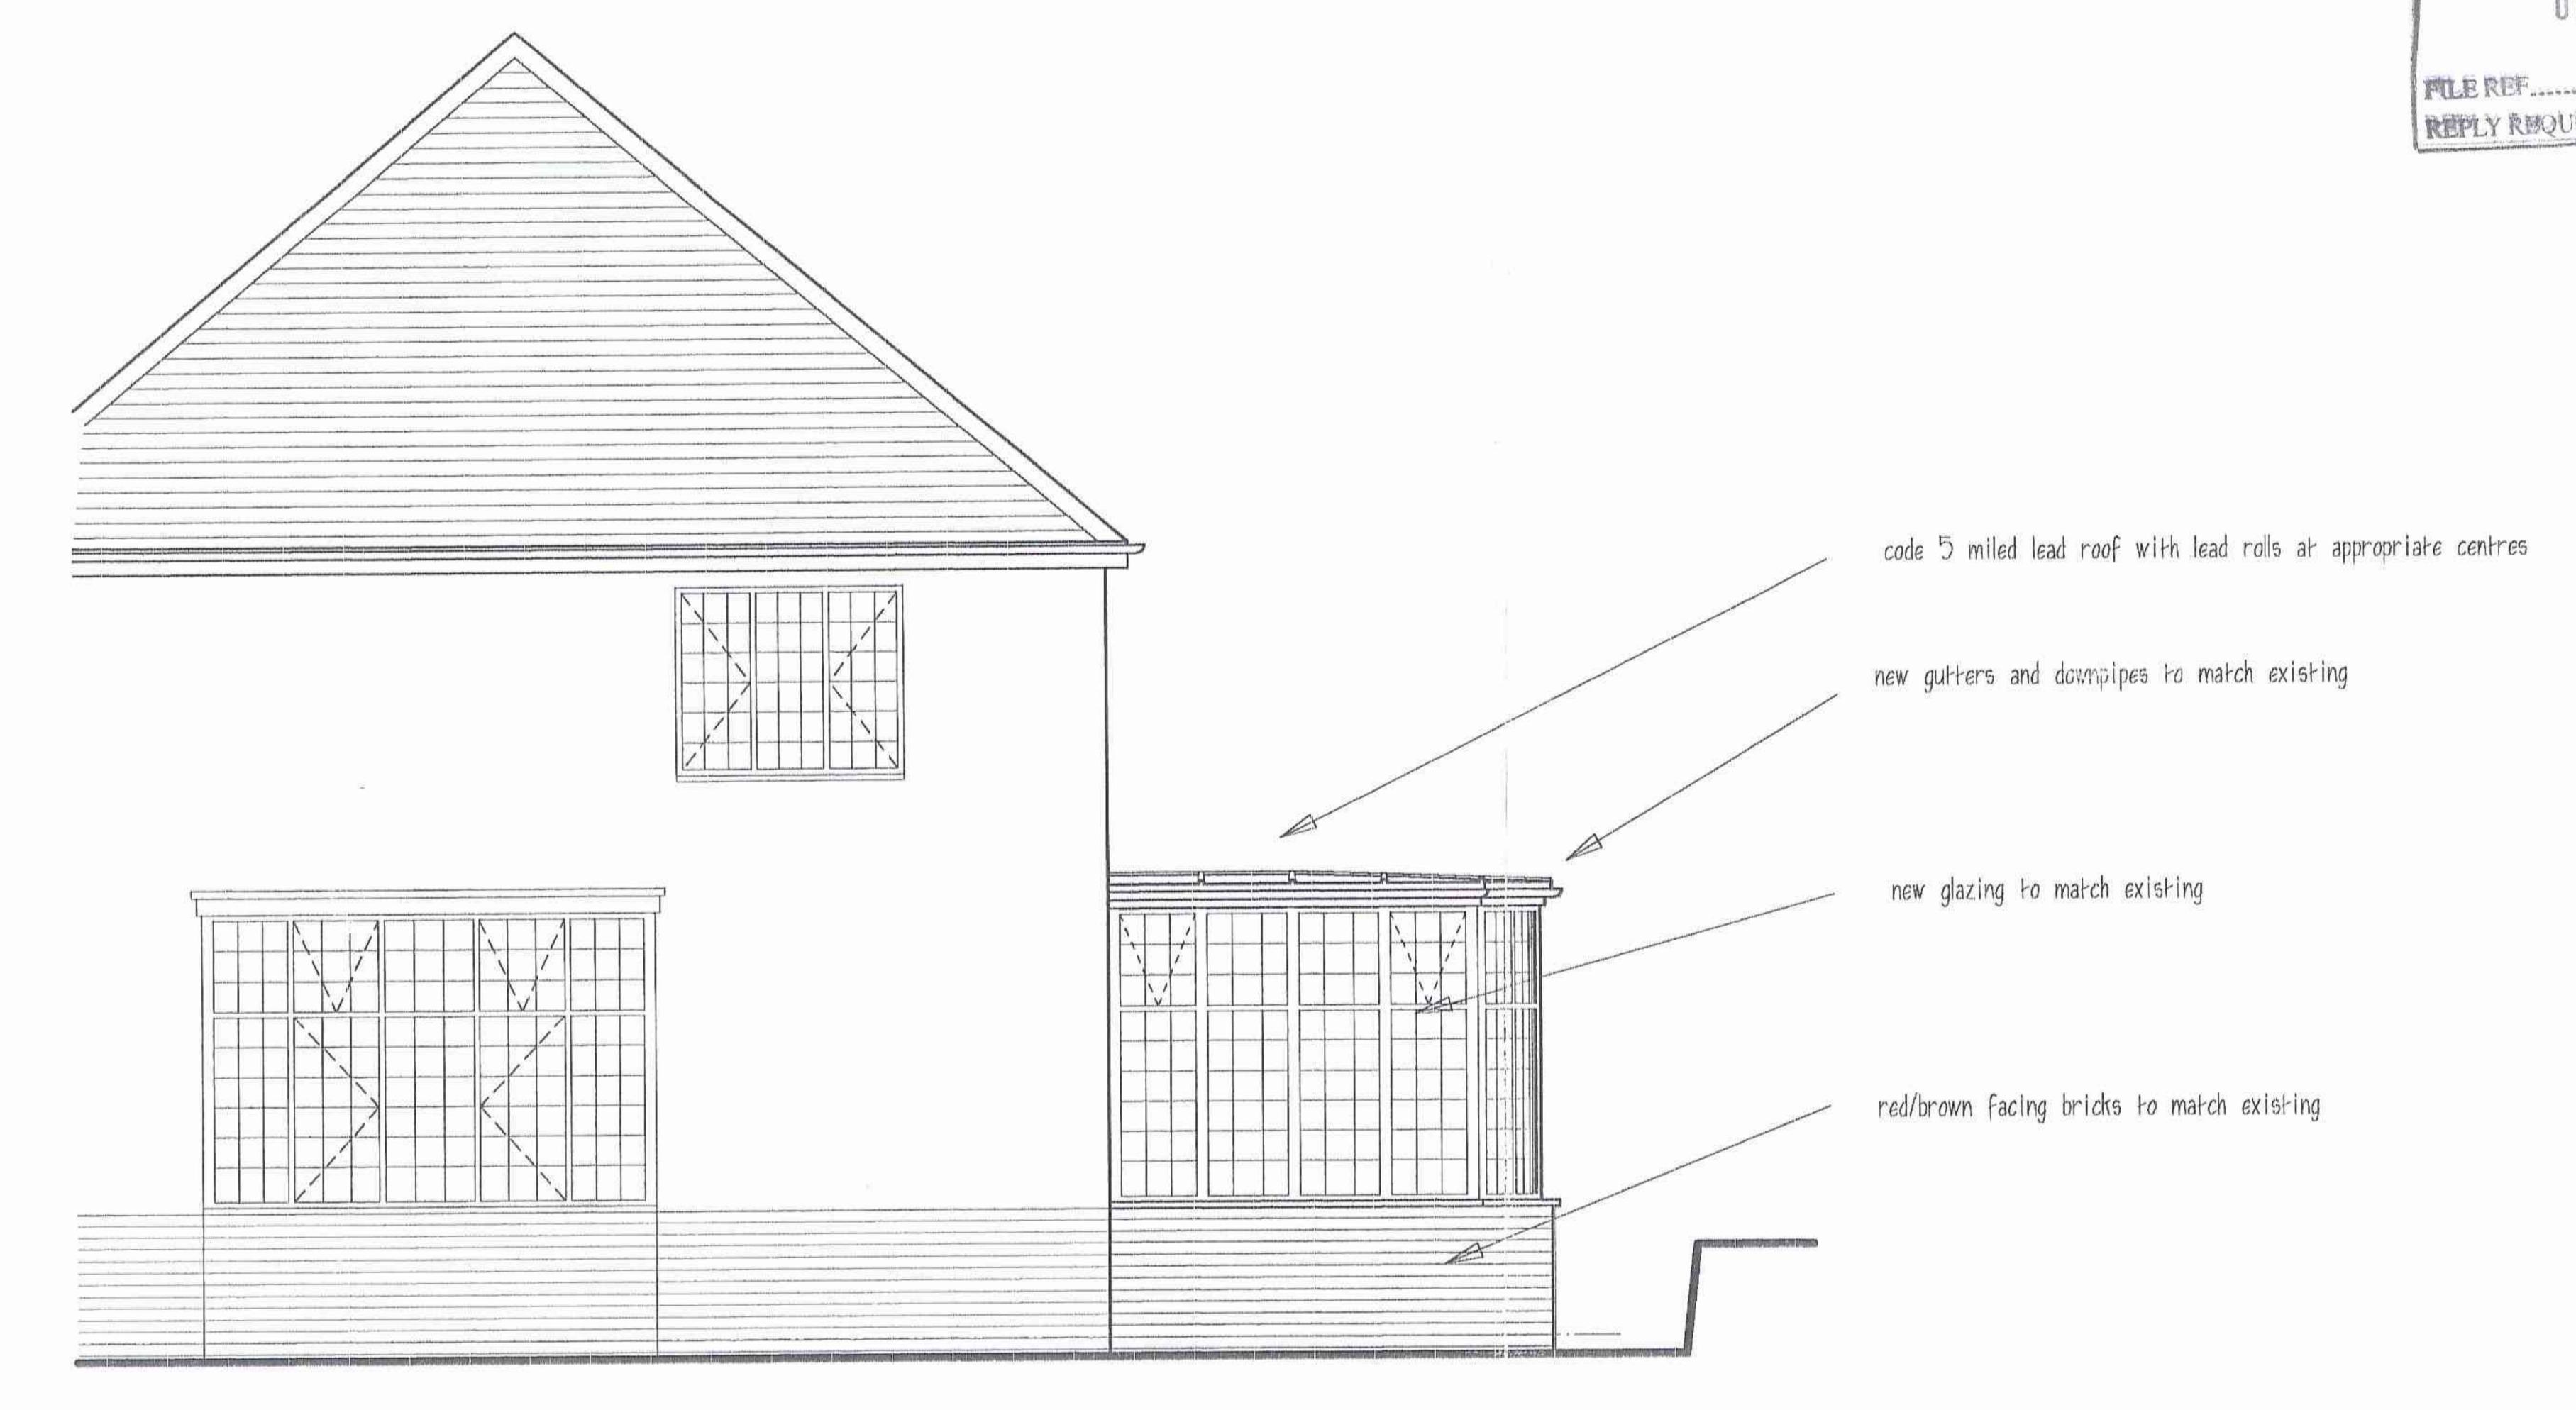

PART REAR ELEVATION AS PROPOSED

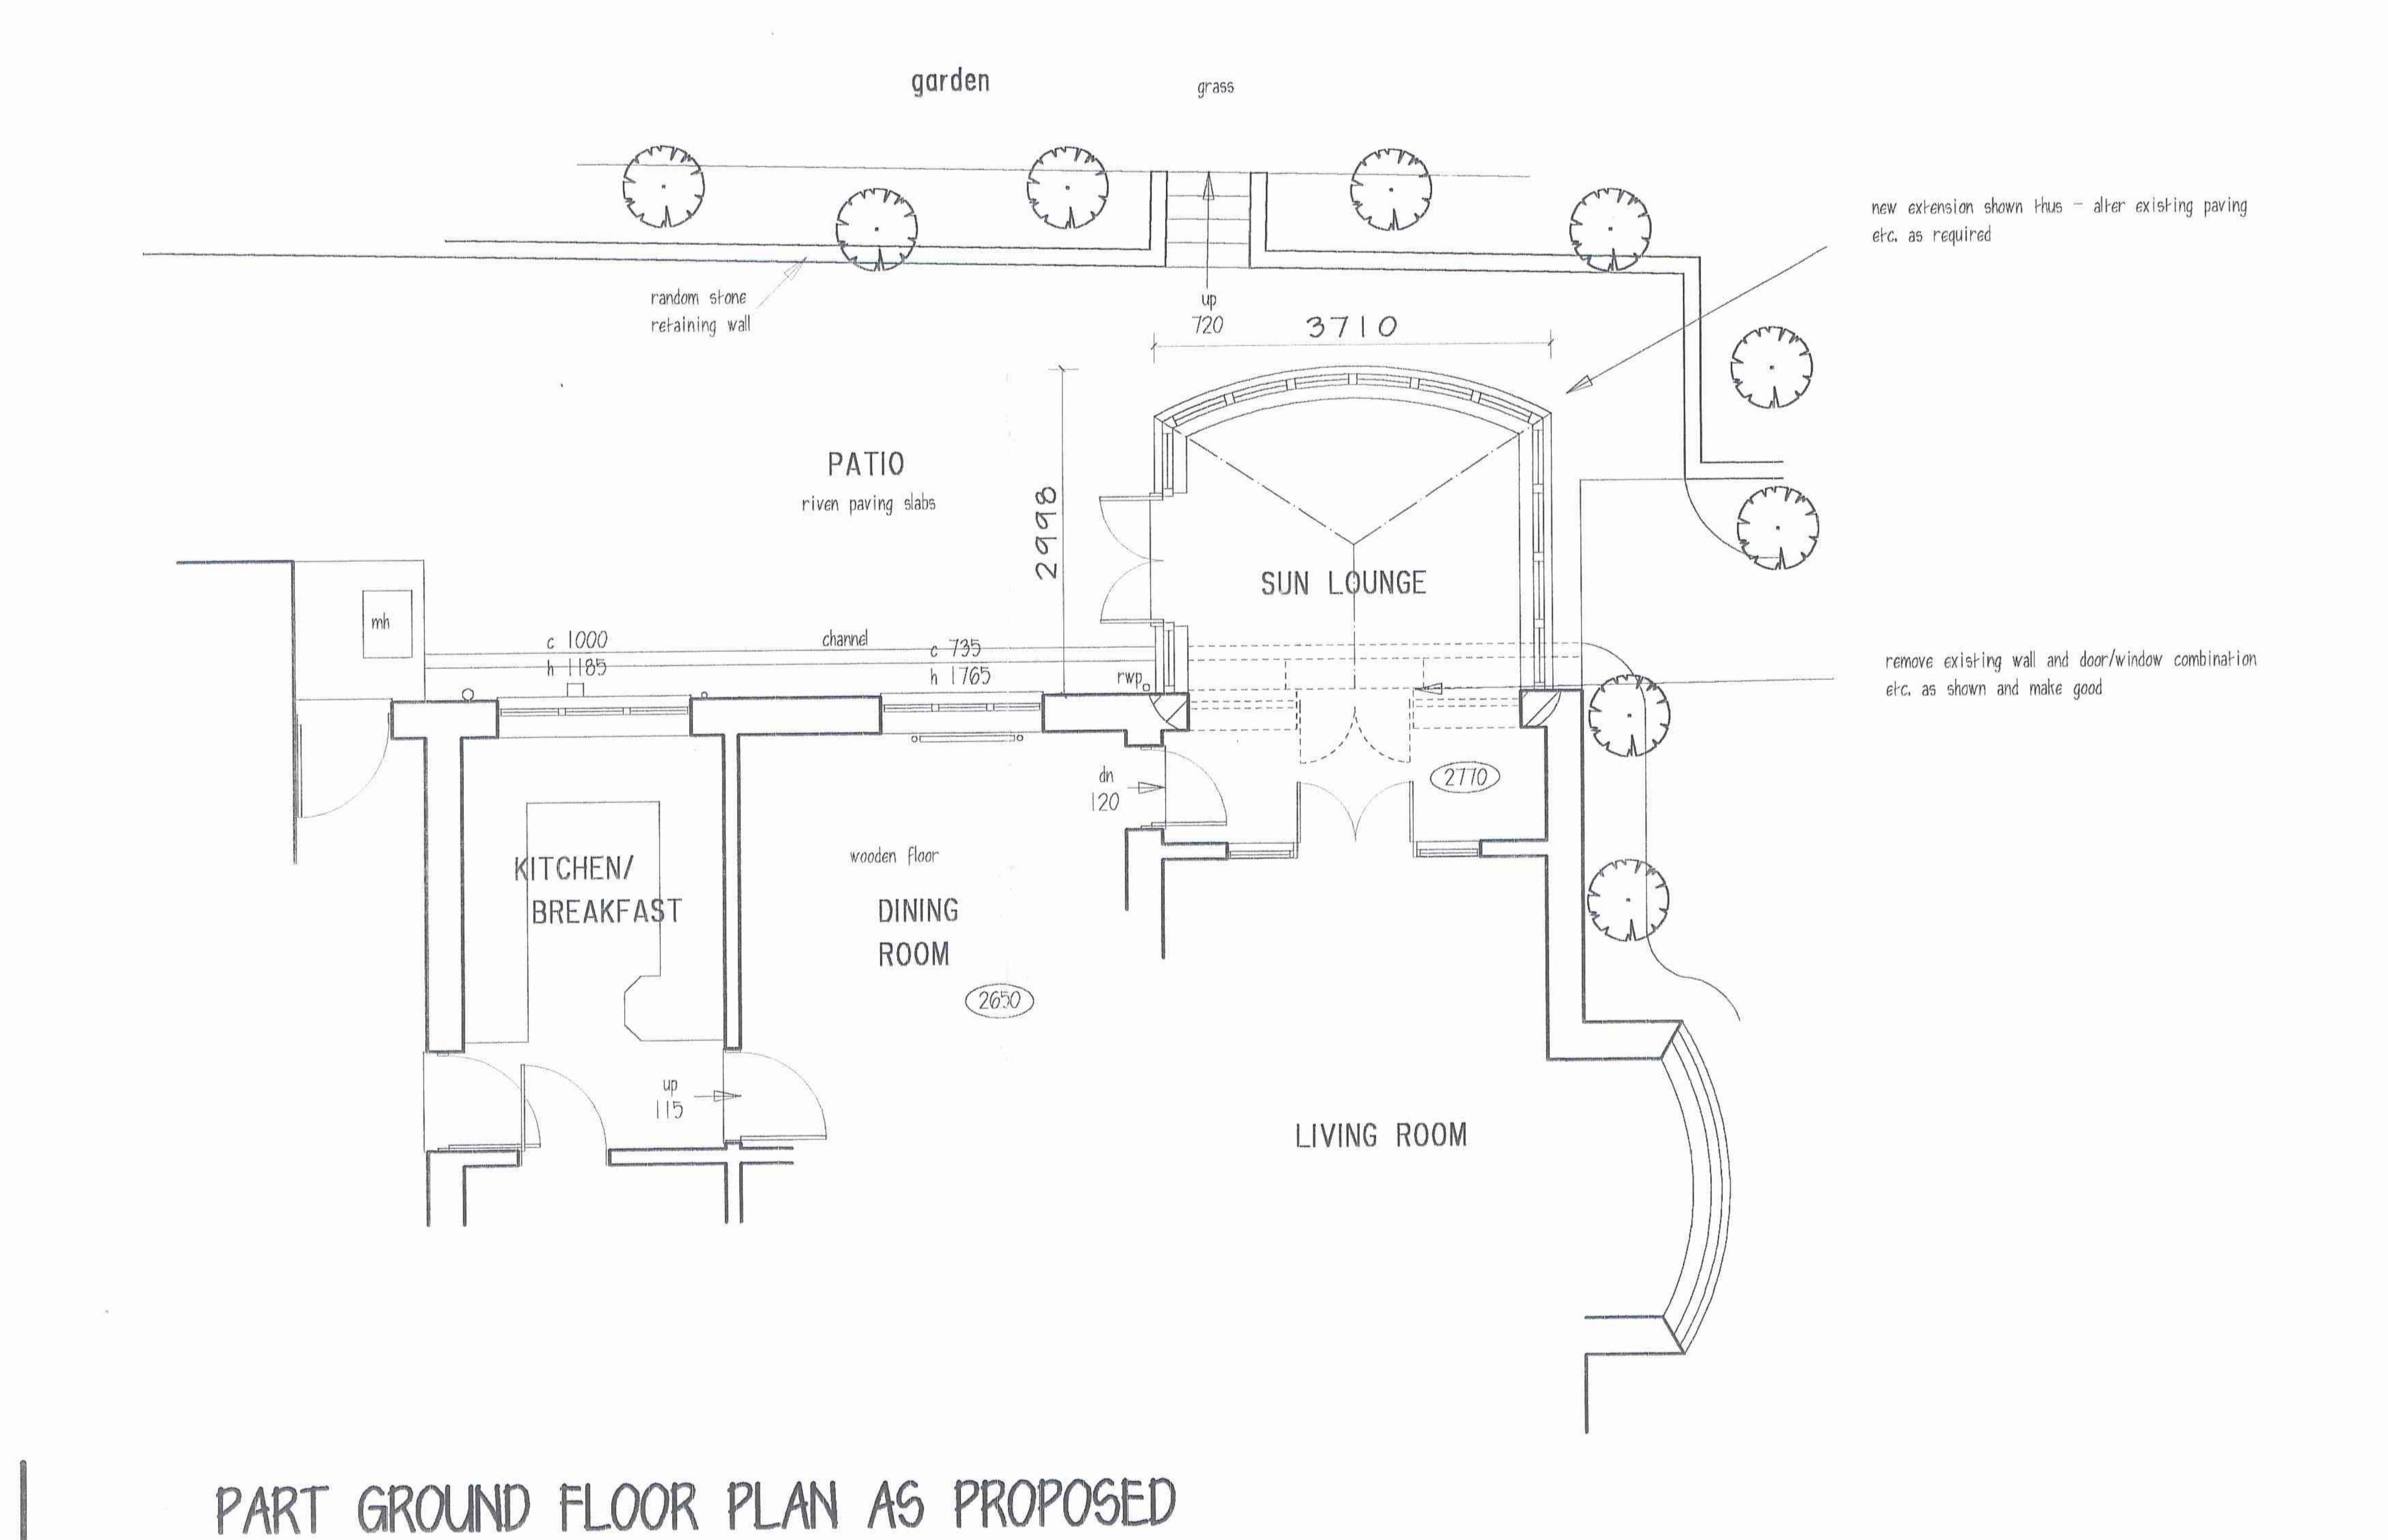

SIDE ELEVATION TO PATIO

commencement of work.

1. All work to comply with the Building Regulations 2000 and subsequent amendments. 2. All materials supplied and fitted in accordance with relevant British Standards, Codes of Practice and Manufacturer's Instructions. 3. All Electrical Work to comply with the requirements of the Local Electricity Board & those of the 16th Edition of the IEE Regulations - Contractor to be approved in accordance with Part P of Builing Regulations. 5. Make Good all finished work where disturbed. 6. All New Glazing to BS 6206 & 6262. Provide background vents to windows to all rooms of 8000 Sqmm & openable sashes to minimum 5% room floor area. 8. This is a property with Surface Spread of Flame to Class I to all Walls & Ceilings. 3. Any New Leadwork to be carried out in Lead Code 4 unless otherwise specified, and to LDA recommendations. New leadwork to be treated with one coat of patination oil within 24 hours of fixing. 12. All Structural Timber is to be SC3 Grade & treated with an approved Preservative against Fungal & Insect attack. 13. Existing Drains to be exposed & all new works carried out to the drawings & to Building Inspector's Approval. All in Hepworth's supersleve vitrified clay pipework or equal approved. 14. These notes are to be read in conjuction with cross referenced drawings and the specification. Any discrepencies to be reported to RLM Associates prior to

Do not scale from drawing – use written dimensions only -any discrepancies should be reported to the author. This drawing is copyright and should not be reproduced without written consent of RLM ASSOCIATES.

## DDIMACCOCIATECDD

DE MLIVI AOS	DUVIAI	
59, GREEN LANE, B	UXTON.	
Mr. & Mrs. A. BANK	S.	
PLANS AS PROPOSE	D.	
		A.S.
May 2006.	SCALE 1:50.	
DRWG No. RLM392/2.	REVISION	