


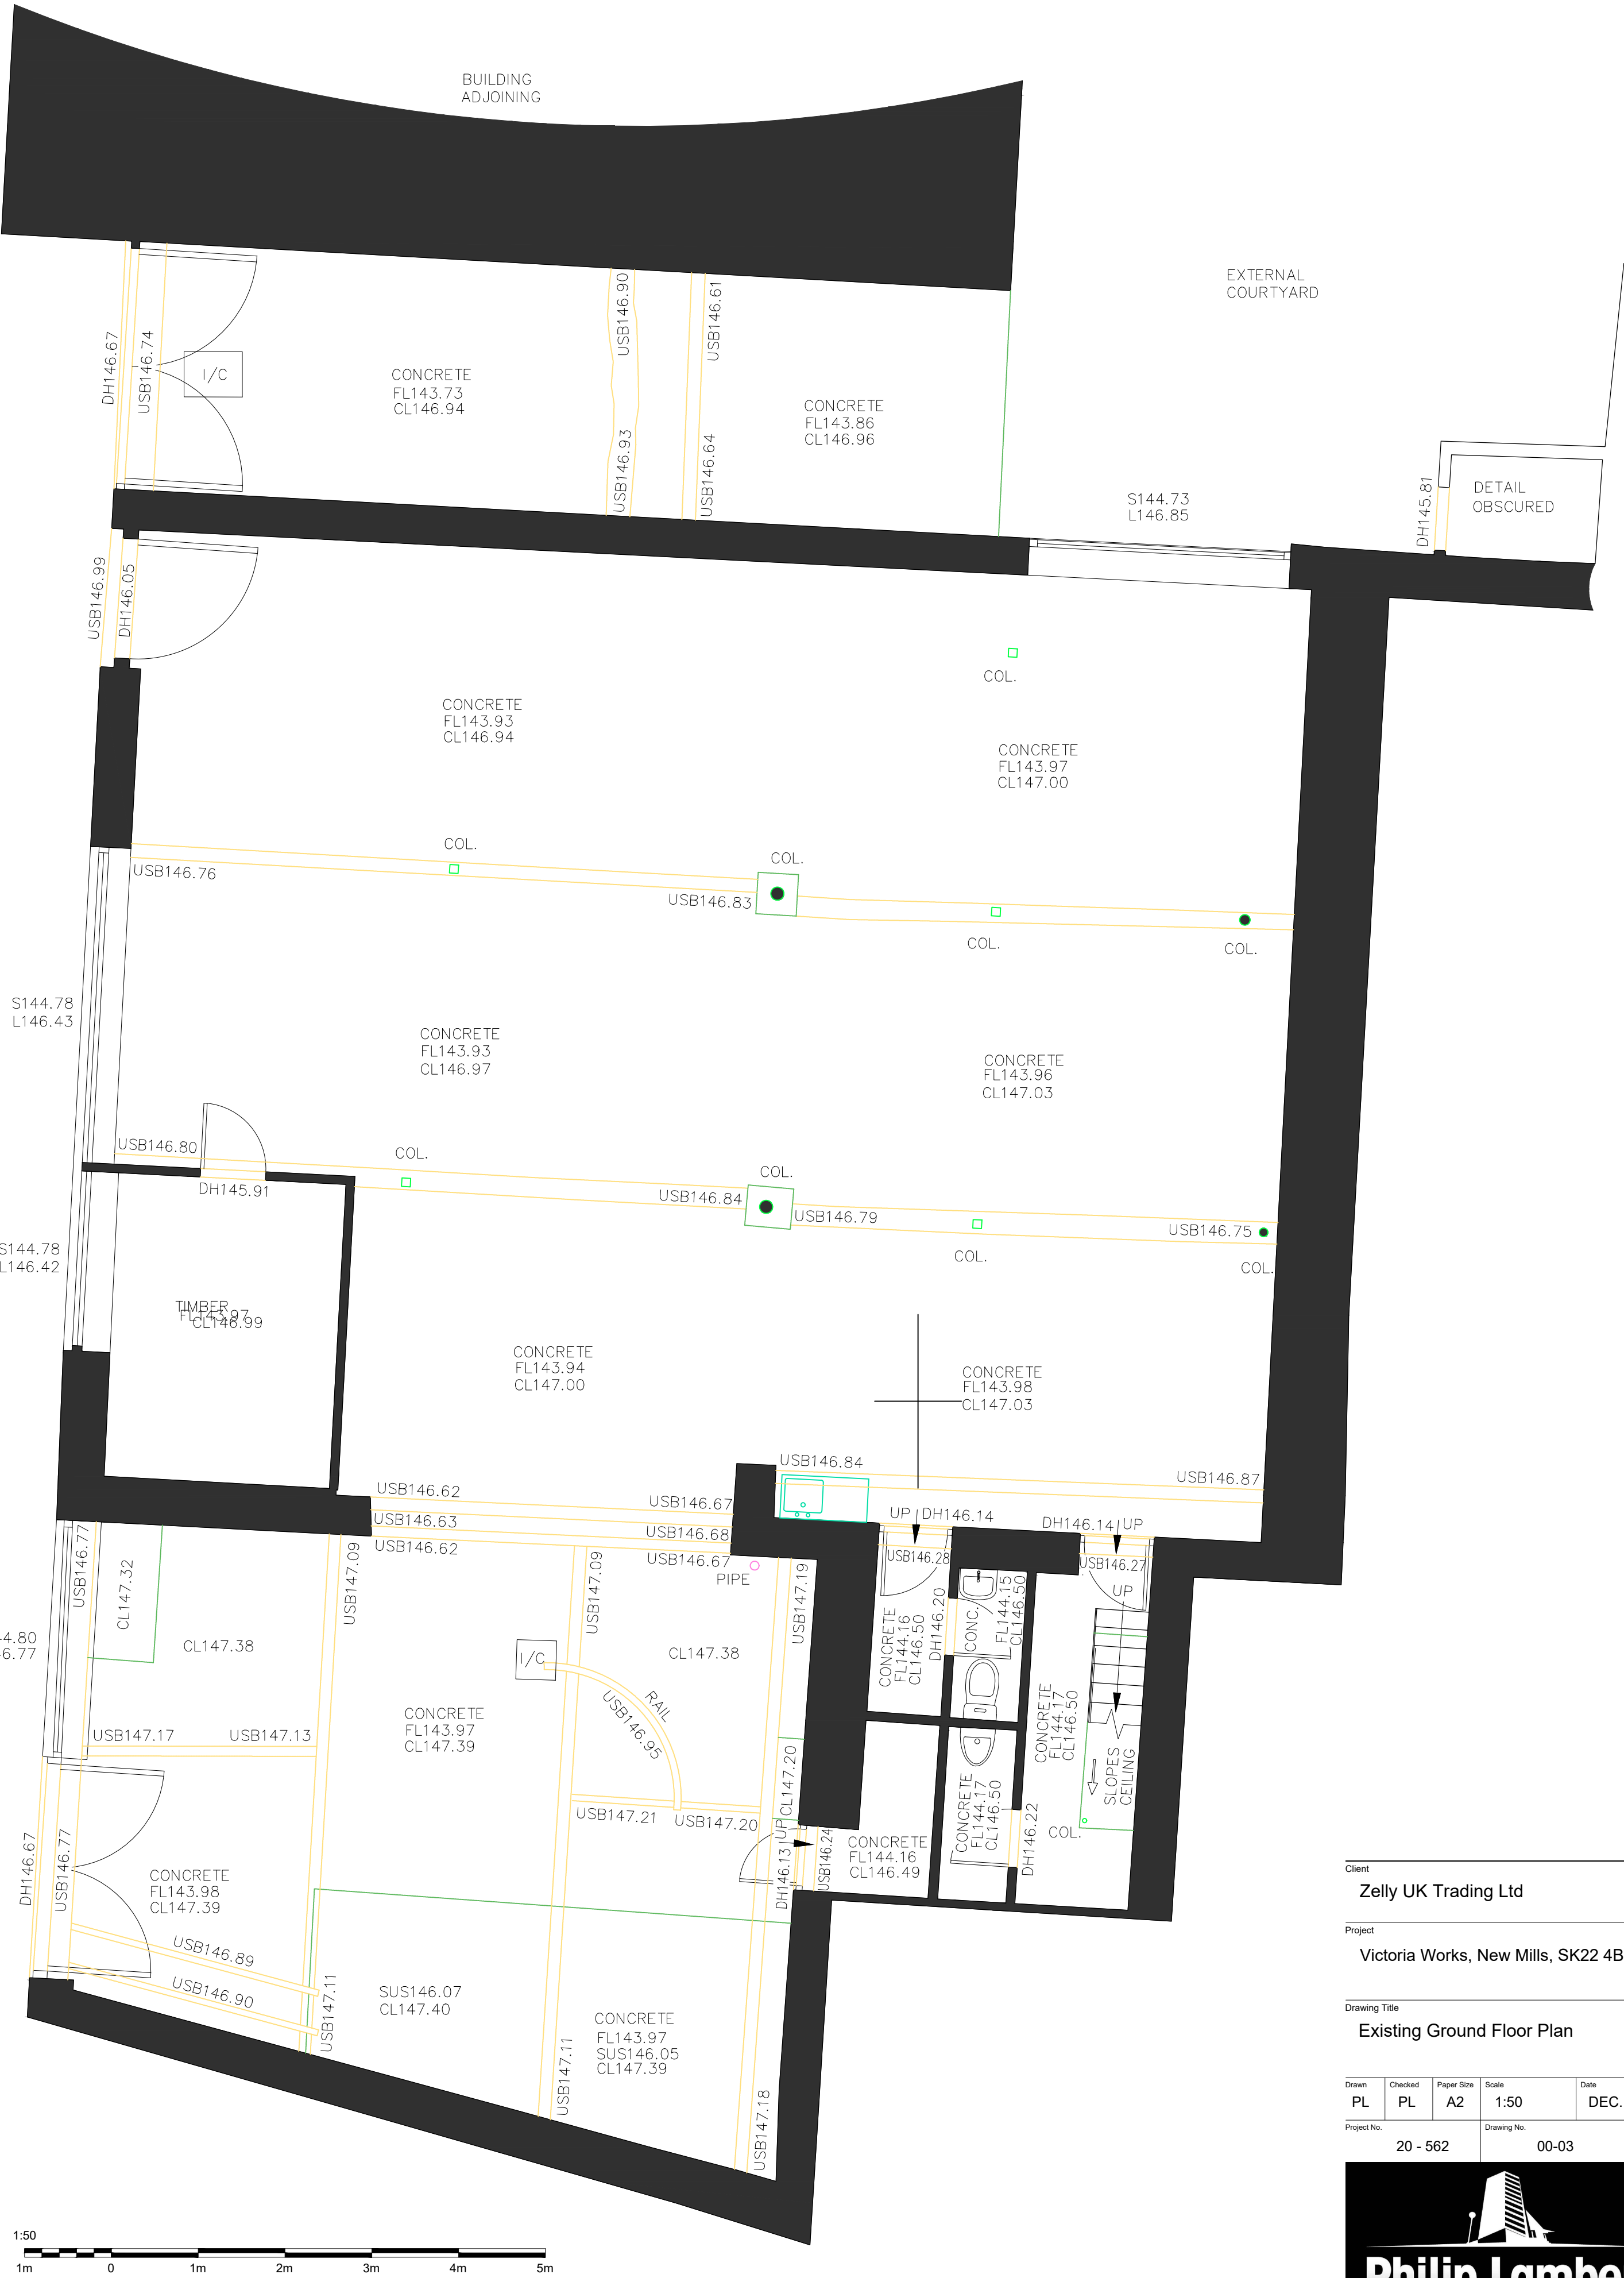

Client				
Zelly UK Trading Ltd				
Project				
Victoria Works, New Mills, SK22 4BP				
Drawing Title				
Existing Ground Floor Plan				
Drawn	Checked	Paper Size	Scale	Date
PL	PL	A2	1:50	DEC. 2020
Project No.		Drawing No.	Revision	
20 - 562		00-03	-	



Philip Lambert Architecture Ltd.
3 Eastbourne Grove, Bolton, BL1 5TR
Tel. 07811118904